


NODE POINT
MEASUREMENTS

A-B = 20'-0"	F-G = 24'-7"
A-C = 53'-5"	F-H = 8'-10"
A-D = 39'-9"	F-I = 8'-11"
A-E = 34'-11"	F-J = 7'-2"
A-F = 30'-7"	F-K = 14'-5"
A-G = 53'-3"	F-L = 16'-4"
A-H = 31'-1"	F-M = 23'-9"
A-I = 21'-7"	
A-J = 23'-6"	G-H = 22'-3"
A-K = 31'-6"	G-I = 32'-7"
A-L = 31'-7"	G-J = 31'-4"
A-M = 47'-0"	G-K = 35'-7"
	G-L = 37'-6"
	G-M = 34'-5"
B-C = 59'-9"	
B-D = 45'-1"	H-I = 12'-1"
B-E = 45'-7"	H-J = 11'-8"
B-F = 37'-4"	H-K = 23'-1"
B-G = 53'-4"	H-L = 24'-11"
B-H = 32'-9"	H-M = 32'-0"
B-I = 30'-3"	
B-J = 32'-2"	I-J = 2'
B-K = 44'-10"	I-K = 15'-6"
B-L = 45'-8"	I-L = 16'-10"
B-M = 59'-3"	I-M = 29'-0"
C-D = 14'-8"	J-K = 14'-0"
C-E = 20'-1"	J-L = 15'-6"
C-F = 23'-3"	J-M = 27'-2"
C-G = 17'-10"	
C-H = 27'-4"	K-L = 2'
C-I = 31'-11"	K-M = 15'-6"
C-J = 30'-0"	
C-K = 26'-7"	L-M = 15'-8"
C-L = 28'-0"	
C-M = 18'-10"	
D-E = 12'-2"	
D-F = 9'-3"	
D-G = 16'-10"	
D-H = 12'-11"	
D-I = 18'-1"	
D-J = 16'-5"	
D-K = 18'-10"	
D-L = 20'-10"	
D-M = 21'-5"	
E-F = 10'-4"	
E-G = 28'-9"	
E-H = 19'-0"	
E-I = 15'-4"	
E-J = 13'-5"	
E-K = 7'-0"	
E-L = 8'-10"	
E-M = 13'-10"	

RADII

C = 9' RADIUS
D = 8' RADIUS
E = 4' RADIUS
F = 4' RADIUS
G = 8'-10" RADIUS
H = 4'-10" RADIUS
I = 4'-10" RADIUS
J = 2'-10" RADIUS
K = 2'-10" RADIUS
L = 4'-10" RADIUS
M = 9'-10" RADIUS

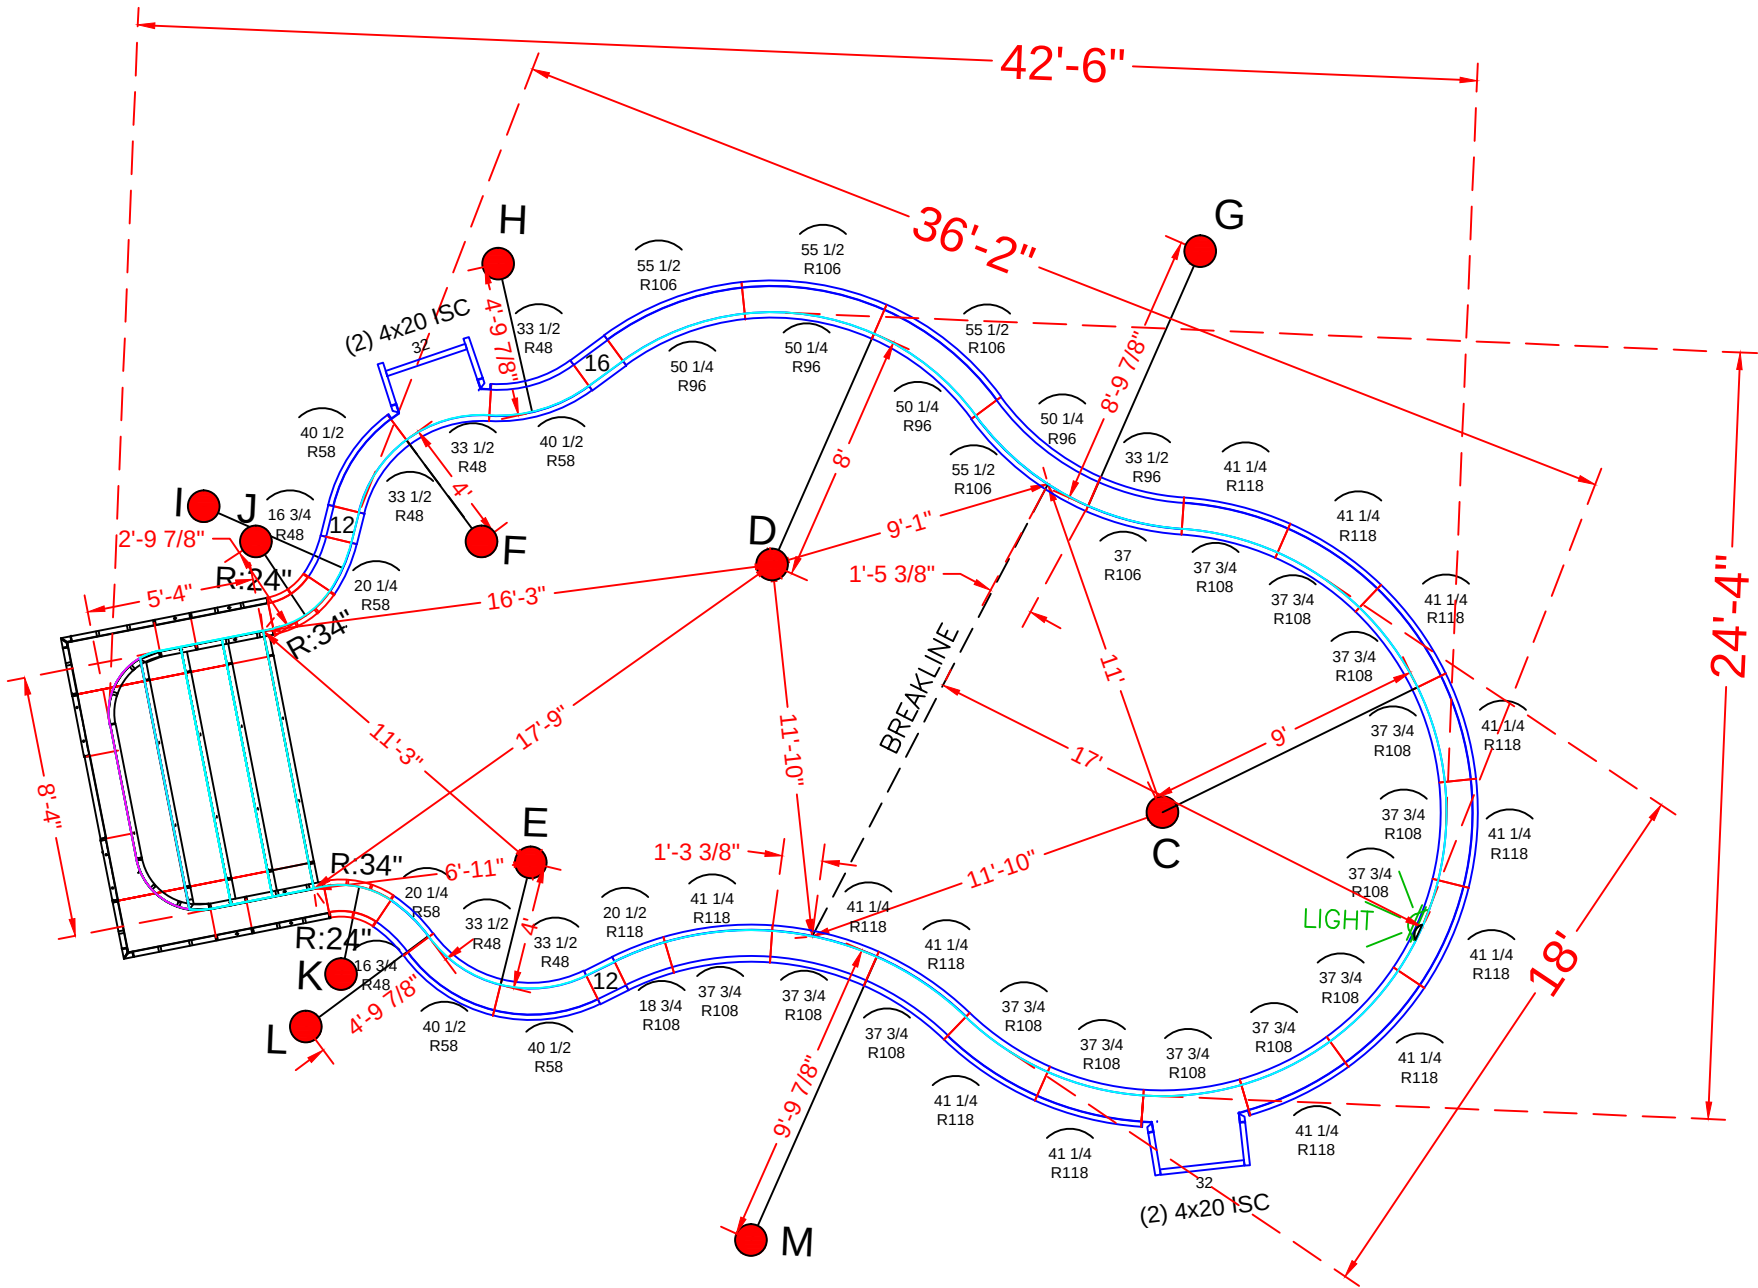

NOTE: SEE CONSTRUCTION PLANS FOR POOL LOCATION

POOL PANEL DESCRIPTIONS

QTY.	DESCRIPTION
1	8'-4" x 5'-4" x 48" Step Assembly w/ 2' Radius
4	4" x 20" x 48" Adj Offset Hinged ISC (Pilaster)
	Straight Panels
4	12" x 48" Straight
2	16" x 48" Straight
2	32" x 48" Straight
	Radius Panels
2	18 1/4 x 48" - 24" Radius - 45°
2	26 x 48" - 34" Radius - 45
2	16 3/4" x 48" - 48" Radius Panel
2	20 1/4" x 48" - 58" Radius Panel
5	33 1/2" x 48" - 48" Radius Panel
4	40 1/2" x 48" - 58" Radius Panel
1	33 1/2" x 48" - 96" Radius Panel
1	37" x 48" - 106" Radius Panel
4	50 1/4" x 48" - 96" Radius Panel
4	55 1/2" x 48" - 106" Radius Panel
1	18 3/4" x 48" - 108" Radius Panel
1	20 1/2" x 48" - 118" Radius Panel
14	37 3/4" x 48" - 108" Radius Panel
13	41 1/4" x 48" - 118" Radius Panel

BALLINGER

502 Wrightstown-Sykesville Road

18' x 36' - 10" Concrete Wall - Freeform

w/ 8'-4" x 5'-4" Vinyl Covered Steps

Pool Perimeter = 111'

Pool Area = 663 S. F.

Approximate Gallons of Pool: 19,500 Gallons

Concrete Yards

- Pool Walls & Steps: 20 yards (18.74 exact)



PANEL LAYOUT

JOB #: 555126
DATE: 5-13-2016
DRAWN BY: SA


REVISIONS




SEASONAL WORLD
WE BUILD BACKYARDS!

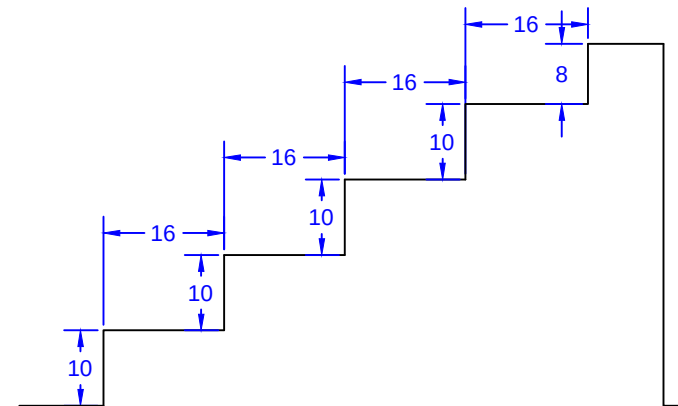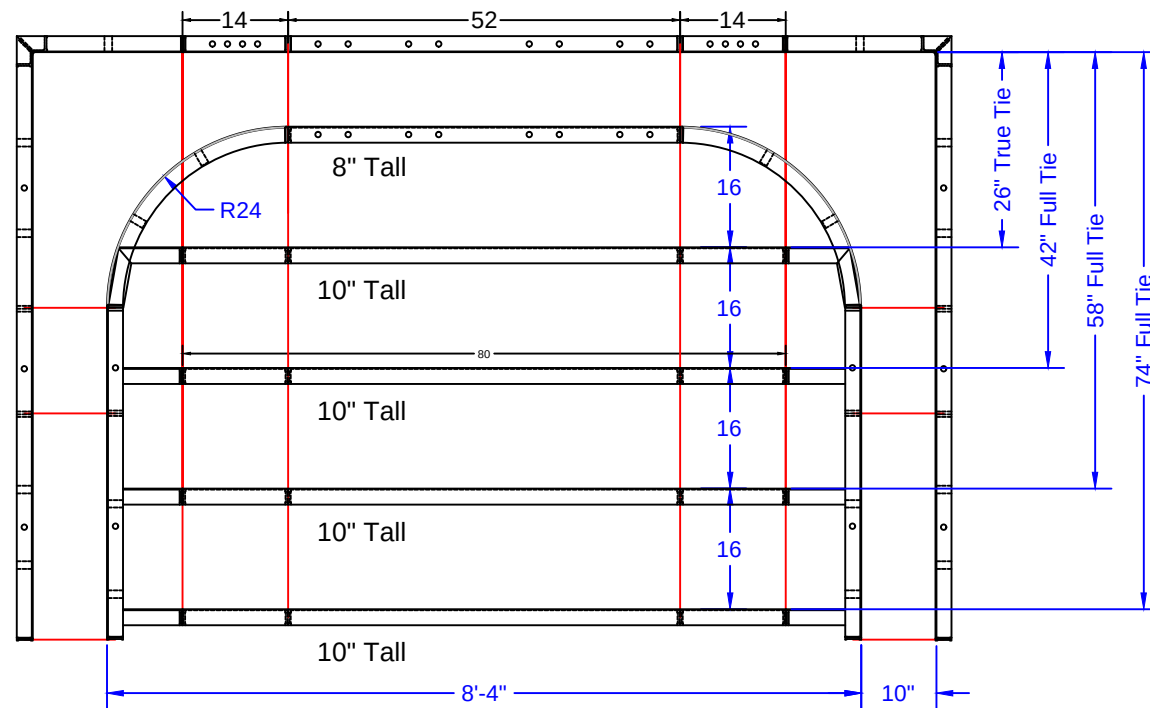

STEP TIES:

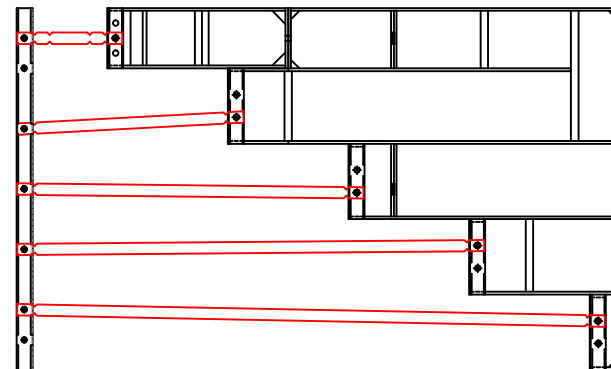

8'-4" Outside End Step - 24"R Corners

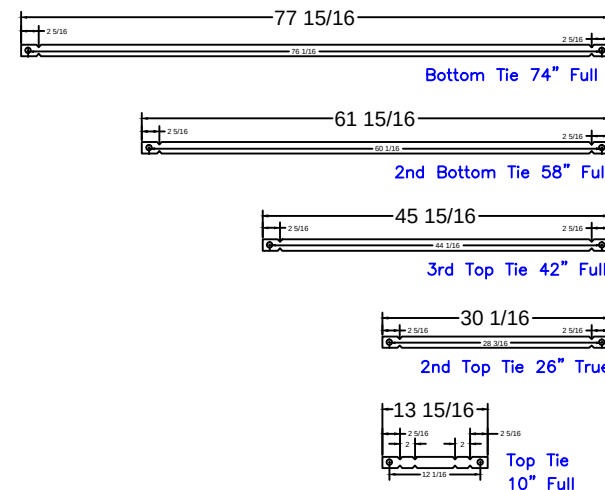

8'-4" Step
Qty(4)

Qty(2)

Qty(2)

Qty(2)

Qty(12)

BALLINGER

502 Wrightstown-Sykesville Road

18' x 36' - 10" Concrete Wall - Freeform
w/ 8'-4" x 5'-4" Vinyl Covered Steps
Pool Perimeter = 111'
Pool Area = 663 S. F.
Approximate Gallons of Pool: 19,500 Gallons

Concrete Yards
- Pool Walls & Steps: 20 yards (18.74 exact)

STEP PANEL DESCRIPTIONS

PAGE	QTY.	DESCRIPTION
OES 8.1	2	20 x 78 Outside Corner x 48
OES 8.2	2	10 x 52 ISC Riser Side x 48
OES 8.3	2	38 x 8 - 24" Radius ISC Top Step Riser
OES 8.4	1	52 x 8 Top Step Riser
OES 8.5	4	80 x 10 Step Riser
OES 8.6	1	52 x 48 SA Panel
OES 8.7	2	14 x 48 SA Panel

STEP DETAIL

JOB #: 555126
DATE: 5-13-2016
SCALE: 1' = 1/2 "
DRAWN BY: SA



SEASONAL WORLD
WE BUILD BACKYARDS!