

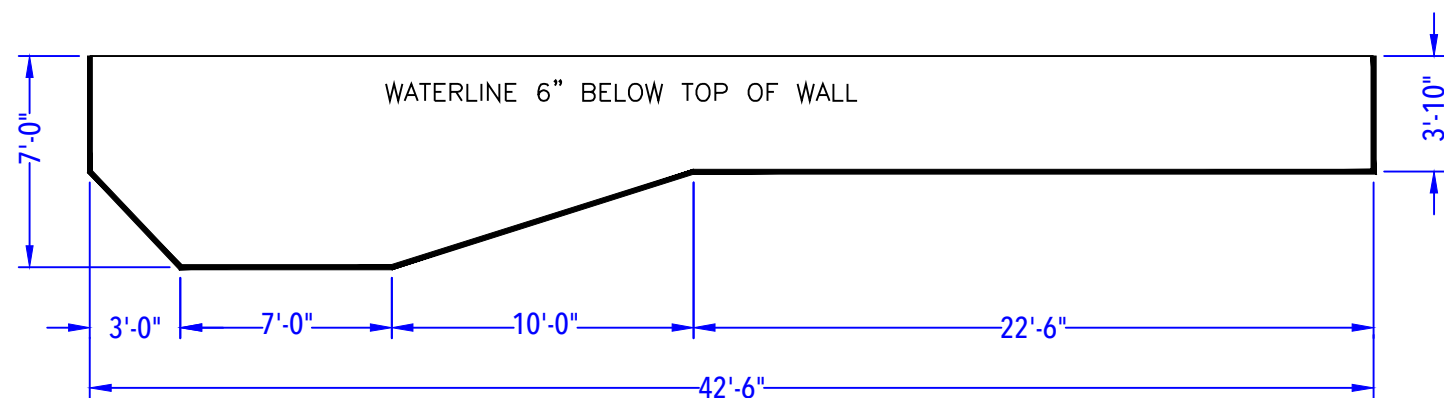


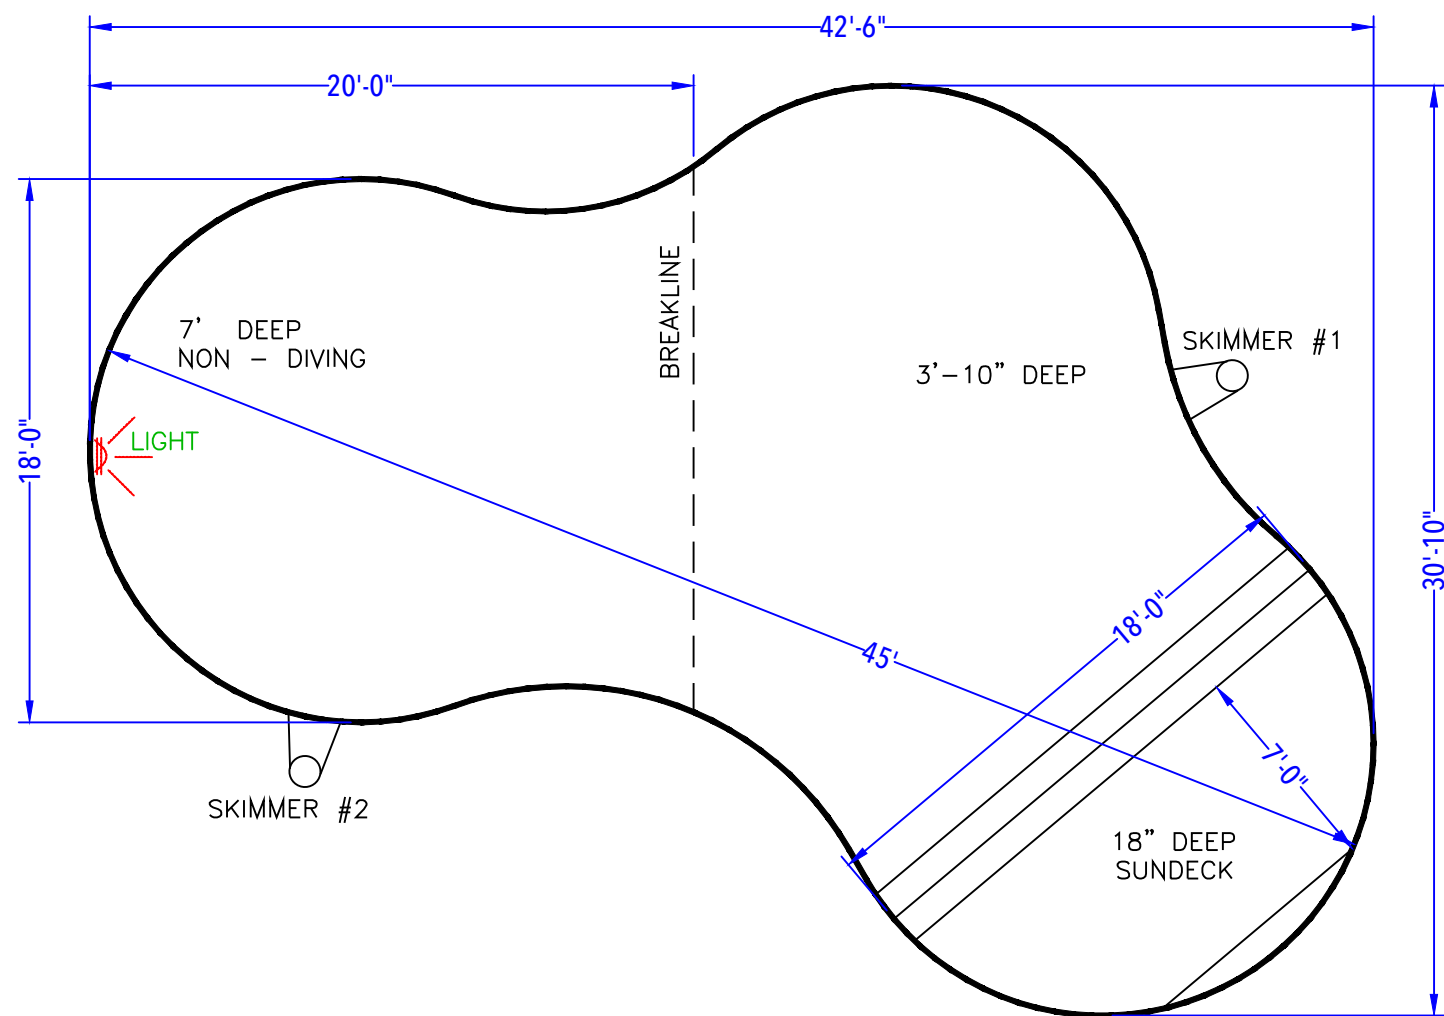

DEPTH DETAIL

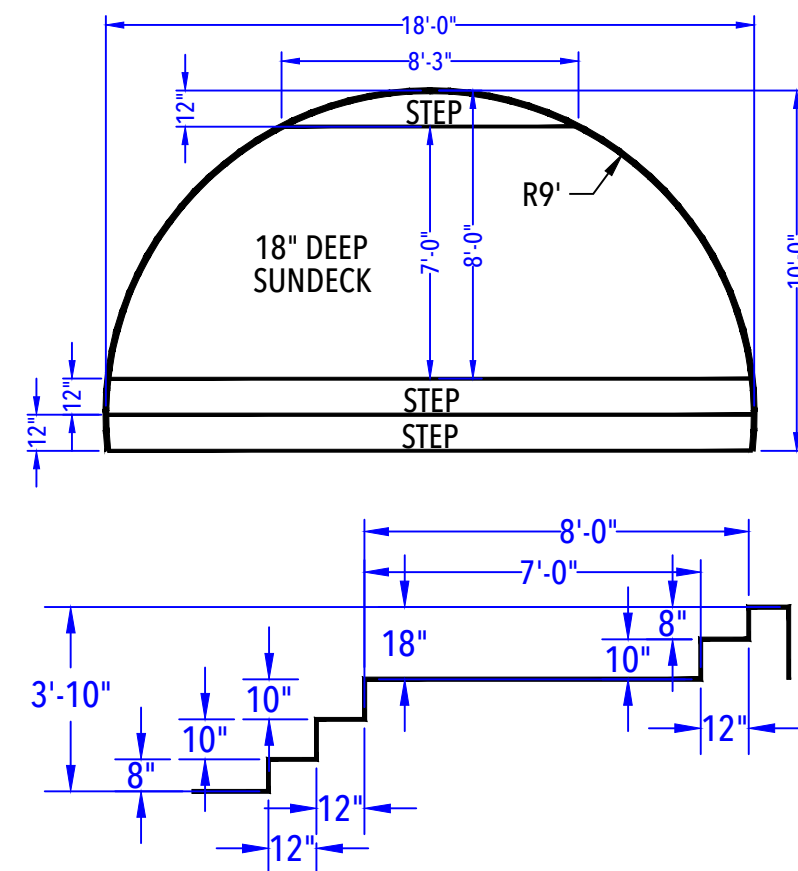

SUN DECK & ENTRY STEP DETAIL
(After Concrete & Liner)
N.T.S.

BAREISZIS - 1 Mulberry Court

18' x 36' - 10" Concrete Wall - Freeform

w/ 9' Radius Vinyl Covered Sundek / Steps

Pool Perimeter = 119' Pool Area = 808 S. F.

Approximate Pool Gallons: 28,975 Gallons

CUSTOMER APPROVAL:

X _____ DATE: _____.

POOL LAYOUT PLAN

JOB #: 500357
DATE: 03-24-2014
SCALE: 1' = 1/6"
DRAWN BY: LKH

NO.	REVISION	DATE