

C-D = 11'-2 "	F-G = 15'-10"
C-E = 10'-1"	F-H = 19'-11"
C-F = 24'-0"	F-I = 28'-0"
C-G = 31'-11"	F-J = 26'-9"
C-H = 27'-7"	F-K = 10'-10"
C-I = 20'-10"	F-L = 14'-11"
C-J = 14'-10"	F-M = 17'-10"
C-K = 34'-6"	
C-L = 27'-0"	
C-M = 29'-3 "	G-H = 9'-5"


D-E = 2'-0"	G-J = 40'-0"
D-F = 16'-4"	G-K = 14'-0"
D-G = 29'-0"	G-L = 30'-8"
D-H = 28'-1"	G-M = 33'-6"
D-I = 27'-3"	
D-J = 10'-11"	H-I = 14'-10"
D-K = 27'-1"	H-J = 38'-6"
D-L = 15'-10"	H-K = 22'-3"
D-M = 18'-1"	H-L = 34'-5"
	H-M = 37'-5"

E-F = 15'-9"	I-J = 35'-2"
E-G = 27'-7"	I-K = 34'-5"
E-H = 26'-3"	I-L = 39'-5"
E-I = 25'-3"	I-M = 42'-4"
E-J = 12'-5"	
E-K = 26'-7"	J-K = 37'-2"
E-L = 17'-1"	J-L = 20'-10"
E-M = 19'-6"	J-M = 21'-9"

K-L = 21'-4"
K-M = 23'-6"

$$L-M = 3'-0''$$

C = 10' RADIUS
D = 6' RADIUS
E = 8' RADIUS
F = 6' RADIUS
G = 9' RADIUS
H = 4' RADIUS
I = 10'-10" RADIUS
J = 4'-10" RADIUS
K = 4'-10" RADIUS
L = 8'-10" RADIUS
M = 11'-10" RADIUS

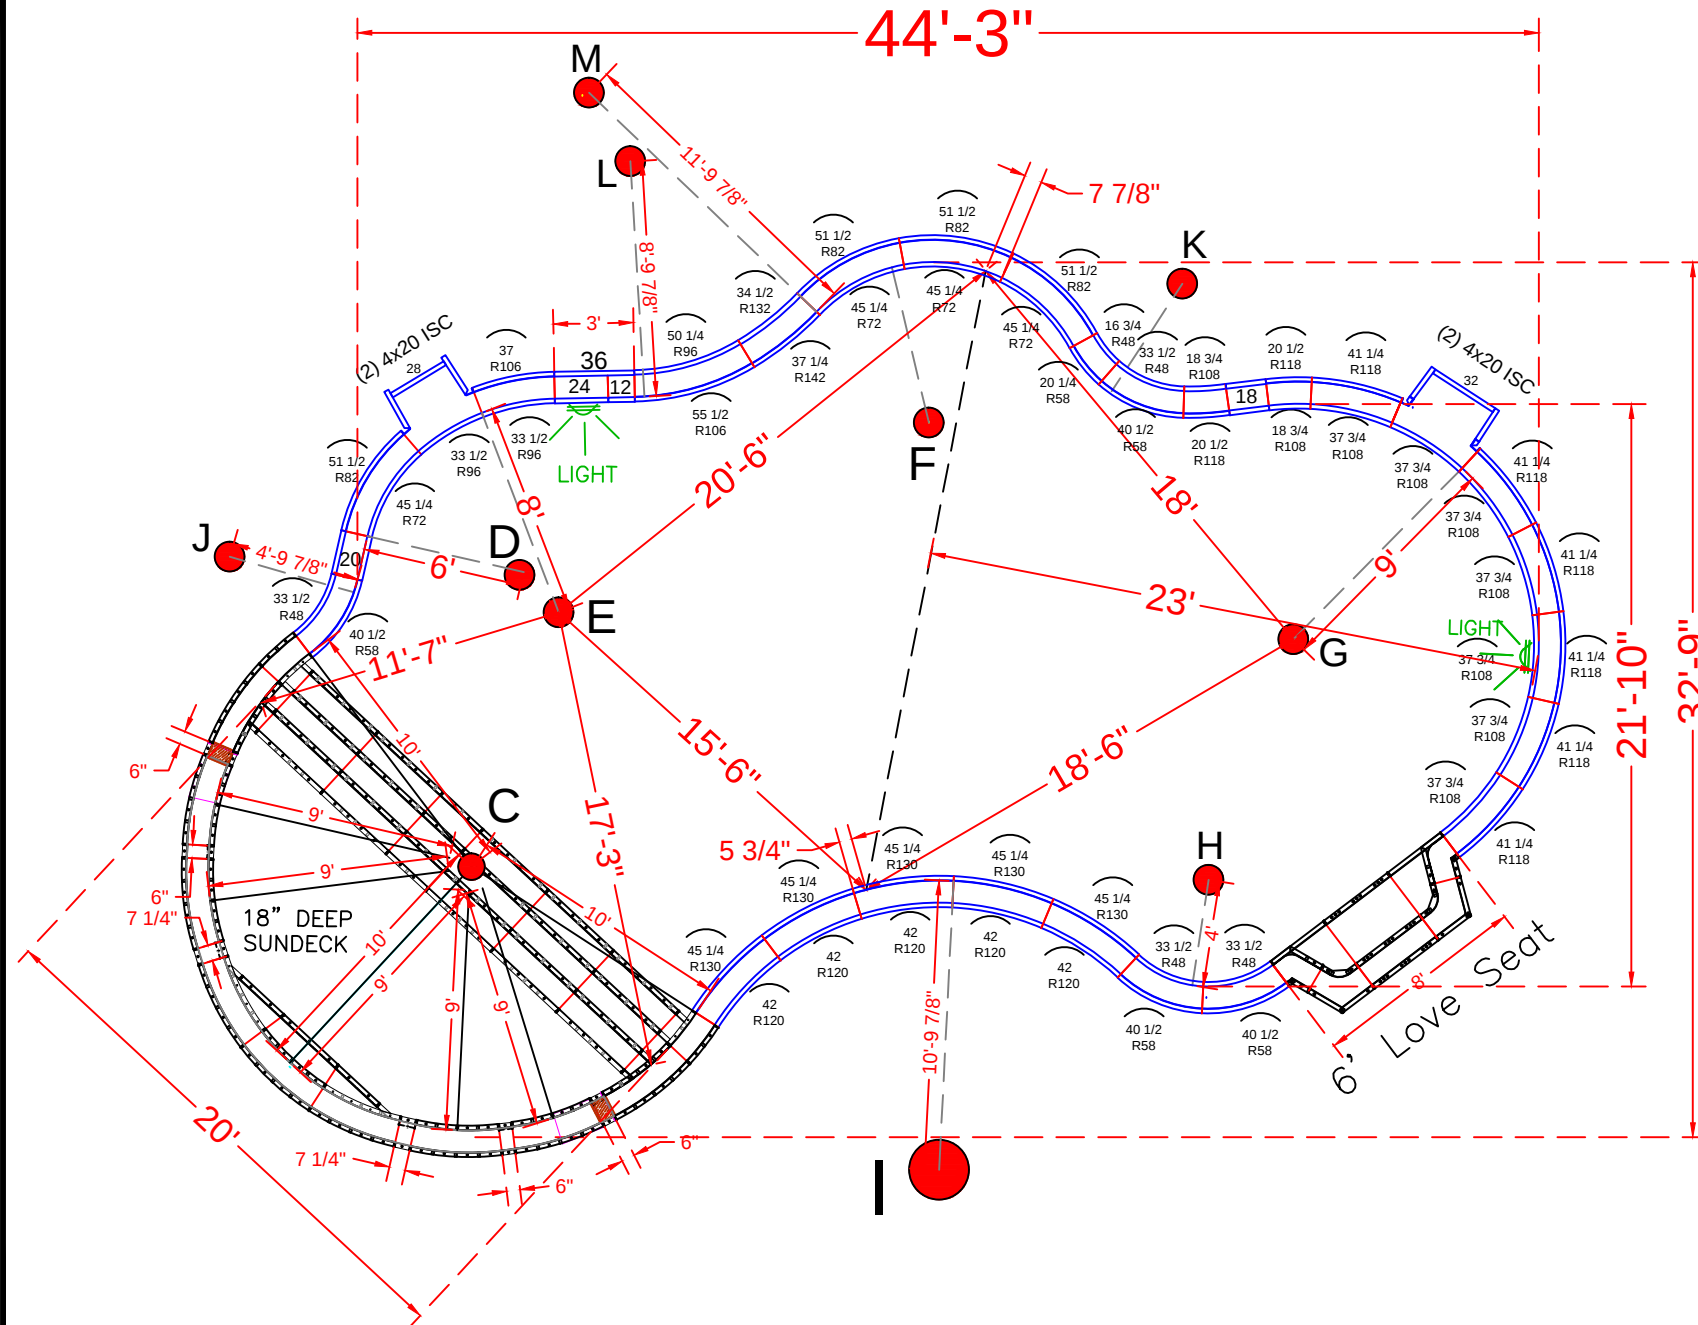

	QTY.	DESCRIPTION
SEE DETAIL PAGE {	1	10' Radius Sundeck / Step Assembly
SEE DETAIL PAGE {	1	6' Straight Love Seat Assembly
SKIMMER SIDES {	4	4" x 20" x 48" Adj Offset Hinged ISC (Pilaster)
		STRAIGHT PANELS
	1	12" x 48" Straight
	2	18" x 48" Straight
	1	24" x 48" Straight (Light Panel)
	2	20" x 48" Straight
SKIMMERS {	1	28" x 48" Straight
SKIMMERS {	1	32" x 48" Straight
	1	36" x 48" Straight
		RADIUS PANELS
	1	16 3/4" x 48" - 48" Radius Panel
	1	20 1/4" x 48" - 58" Radius Panel
	4	33 1/2" x 48" - 48" Radius Panel
	4	40 1/2" x 48" - 58" Radius Panel
	4	45 1/4" x 48" - 72" IS Radius Panel
	4	51 1/2" x 48" - 82" OS Radius Panel
	2	33 1/2" x 48" - 96" IS Radius Panel
	1	37" x 48" - 106" OS Radius Panel
	1	50 1/4" x 48" - 96" IS Radius Panel
	1	55 1/2" x 48" - 106" OS Radius Panel
	2	18 3/4"x 48" - 108" Radius OS Panel
	2	20 1/2"x 48" - 118" Radius IS Panel
	7	37 3/4" x 48" - 108" Radius Panel (Light Panel)
	6	41 1/4" x 48" - 118" Radius Panel
	5	42" x 48" - 120" Radius Panel
	5	45 1/4" x 48" - 130" Radius Panel
	1	34 1/2" x 48" - 132" Radius Panel
	1	37 1/4" x 48" - 142" Radius Panel

22' x 44' - 10" Concrete Wall - Natural Spring
w/ 20' Wide Vinyl Covered Sundeck / Step
Pool Perimeter = 138' Pool Area = 1037 S.F.
Approximate Pool Gallons: 34,465 Gallons


- Pool Walls & Sundeck: 22 yards (20.9 exact)

JOB #: 555049
DATE: 9-24-2015
DRAWN BY: SA

	REVISIONS		



SEASONAL WORLD
WE BUILD BACKYARDS!

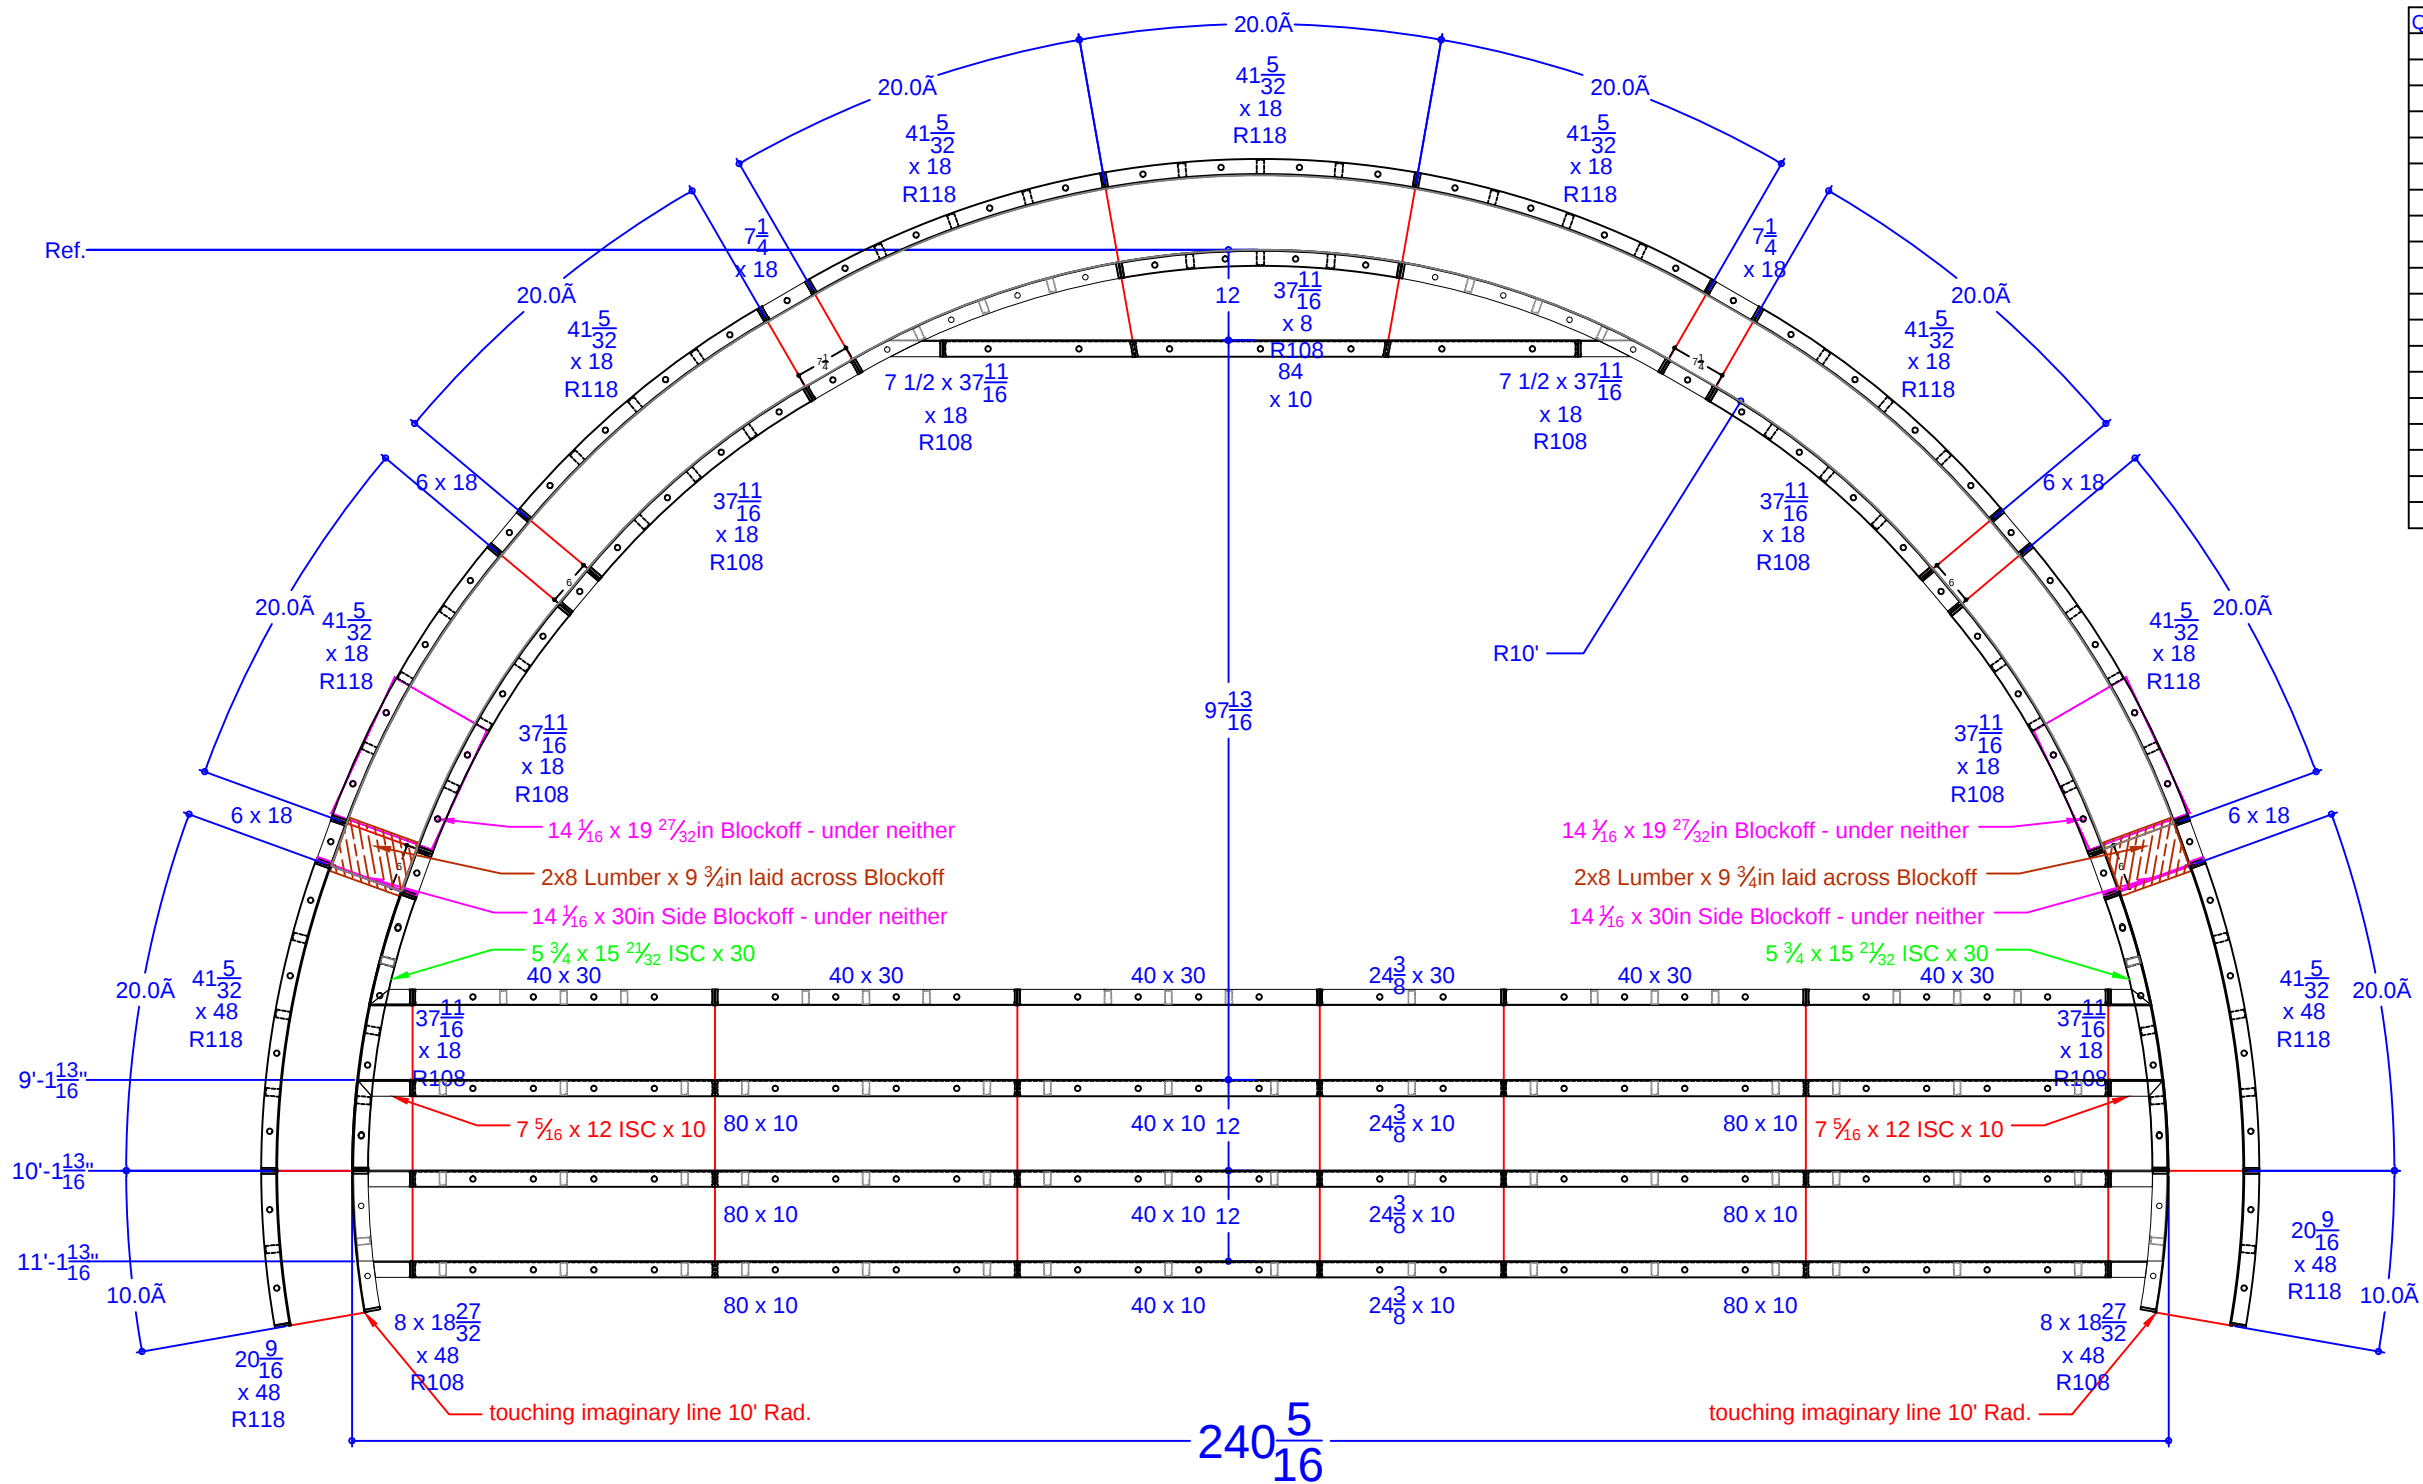

QTY.	DESCRIPTION
1	37 11/16 x 8 108R IS Panel - Top Riser
2	7 15/32 x 37 11/16 ISC Riser Side x 18 108R IS Panel
6	37 11/16 x 18 108R IS Panel
2	8 x 18 27/32 ISC Riser Side x 48 108R IS Panel
7	41 5/32 x 18 118R OS Panel
2	41 5/32 x 48 118R OS Panel
2	20 9/16 x 48 118R OS Panel
2	7 5/16 x 12 ISC x 10 108R IS Panel
2	5 3/4 x 15 21/32 ISC x 30 108R IS Panel
1	84 x 10 Riser - 2nd Top
6	80 x 10 Risers - Lower Wall
3	40 x 10 Risers - Lower Wall
3	24 3/8 x 10 Risers - Lower Wall
5	40 x 30 Wall Panel SA
1	24 3/8 x 30 Wall Panel SA
4	7 1/4 x 18 Wall Panel SA
8	6 x 18 Wall Panel SA
2	14 1/16 x 19 27/32 Blockoff
2	14 1/16 x 30 Blockoff

BARNETT - 13 Jessica Court

22' x 44' - 10" Concrete Wall - Natural Spring
w/ 20' Wide Vinyl Covered Sundek / Step
Pool Perimeter = 138' Pool Area = 1037 S.F.
Approximate Pool Gallons: 34,465 Gallons

Concrete Yards

- Pool Walls & Sundek: 22 yards (20.9 exact)

SUN DECK DETAIL

JOB #: 555049

DATE: 9-24-2015

SCALE: 1' = 1/8 "

DRAWN BY: SA



SEASONAL WORLD
WE BUILD BACKYARDS!

