


DEEP END BENCH DETAIL  
(After Concrete & Liner)  
N.T.S.

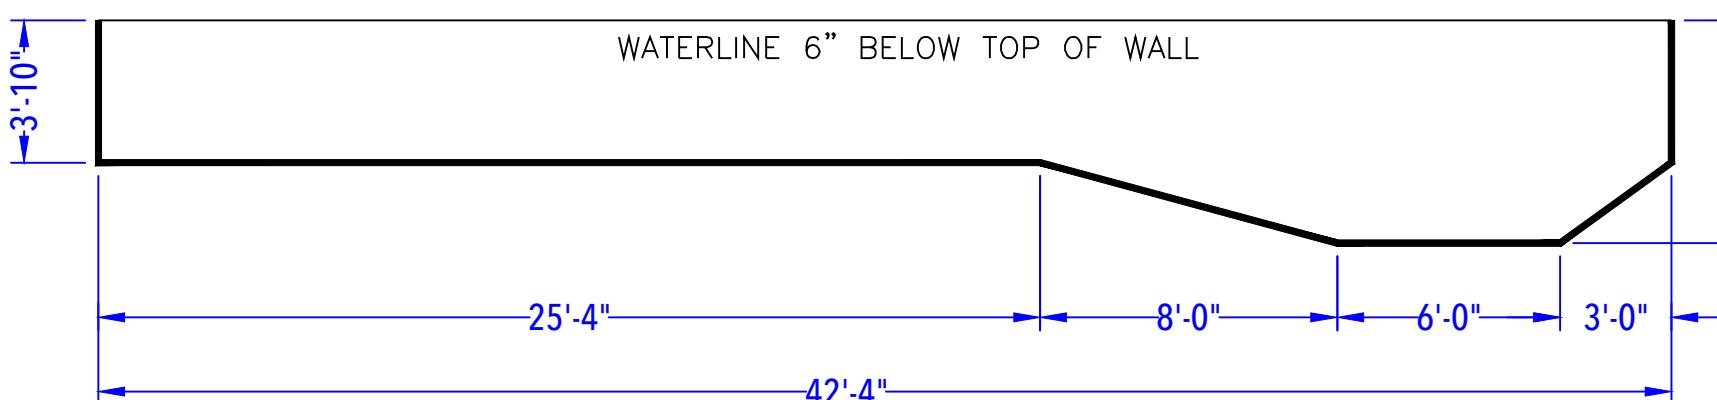

DEPTH DETAIL

**BARNWELL - 130 Sagamore Avenue**

18' x 36' - 10" Concrete Wall - Sierra  
w/ 8'-4" x 5'-4" Vinyl Covered Step  
& 6' Vinyl Covered Love Seat

Perimeter = 107'

Approximate Pool Gallons: 20,335 Gallons

**POOL SPECIFICATIONS**

SCALE: 1' = 1/8"

COPING: Cantilever . KEY

Depth: 3'-10" - 6"

Step Type: 8'-4" x 5'-4" Vinyl Covered Step.

Lighting: (1) Jandy LED Color Light . 

Skimmers: (2) Standard Skimmers . 

Regulations: Non-Diving .