

NODE POINT MEASUREMENTS

A-B = 30'
A-C = 30'-8"
A-D = 20'-7"
A-E = 31'-3"
A-F = 18'-11"
A-G = 26'-4"
A-H = 31'-9"
A-I = 38'-6"
A-J = 41'-1"
A-K = 35'-3"
A-L = 28'-11"
A-M = 21'-3"
A-N = 6'-11"

B-C = 35'-1"
B-D = 29'-9"
B-E = 26'-0"
B-F = 13'-11"
B-G = 7'-0"
B-H = 10'-11"
B-I = 22'-0"
B-J = 37'-3"
B-K = 46'-0"
B-L = 33'-4"
B-M = 36'-4"
B-N = 26'-8"

C-D = 10'-2"
C-E = 10'-11"
C-F = 23'-7"
C-G = 28'-1"
C-H = 26'-7"
C-I = 22'-6"
C-J = 12'-0"
C-K = 11'-7"
C-L = 2'-0"
C-M = 12'-5"
C-N = 24'-1"

D-E = 13'-7"
D-F = 16'-5"
D-G = 23'-0"
D-H = 23'-11"
D-I = 24'-6"
D-J = 20'-11"
D-K = 17'-5"
D-L = 8'-4"
D-M = 7'-2"
D-N = 14'-0"

E-F = 17'-7"
E-G = 19'-5"
E-H = 16'-4"
E-I = 11'-10"
E-J = 11'-10"
E-K = 22'-6"
E-L = 10'-0"
E-M = 19'-9"
E-N = 24'-5"

F-G = 8'-1"
F-H = 12'-9"
F-I = 20'-8"
F-J = 29'-4"
F-K = 33'-6"
F-L = 21'-8"
F-M = 22'-8"
F-N = 13'-11"

G-H = 6'-9"
G-I = 17'-6"
G-J = 30'-11"
G-K = 39'-0"
G-L = 26'-4"
G-M = 29'-9"
G-N = 21'-11"

H-I = 11'-2"
H-J = 26'-9"
H-K = 38'-1"
H-L = 25'-1"
H-M = 31'-1"
H-N = 26'-5"

I-J = 18'-1"
I-K = 33'-10"
I-L = 21'-10"
I-M = 31'-2"
I-N = 32'-3"

J-K = 19'-6"
J-L = 13'-1"
J-M = 24'-5"
J-N = 34'-3"


K-L = 12'-11"
K-M = 14'-1"
K-N = 29'-10"

L-M = 11'-6"
L-N = 22'-3"

M-N = 15'-11"

RADI
MEASUREMENTS

C = 8' RADIUS
D = 4' RADIUS
E = 8' RADIUS
F = 4' RADIUS
G = 3' RADIUS
H = 4' RADIUS
I = 3'-10" RADIUS
J = 3'-10" RADIUS
K = 2'-10" RADIUS
L = 10' RADIUS
M = 2'-10" RADIUS
N = 9'-10" RADIUS

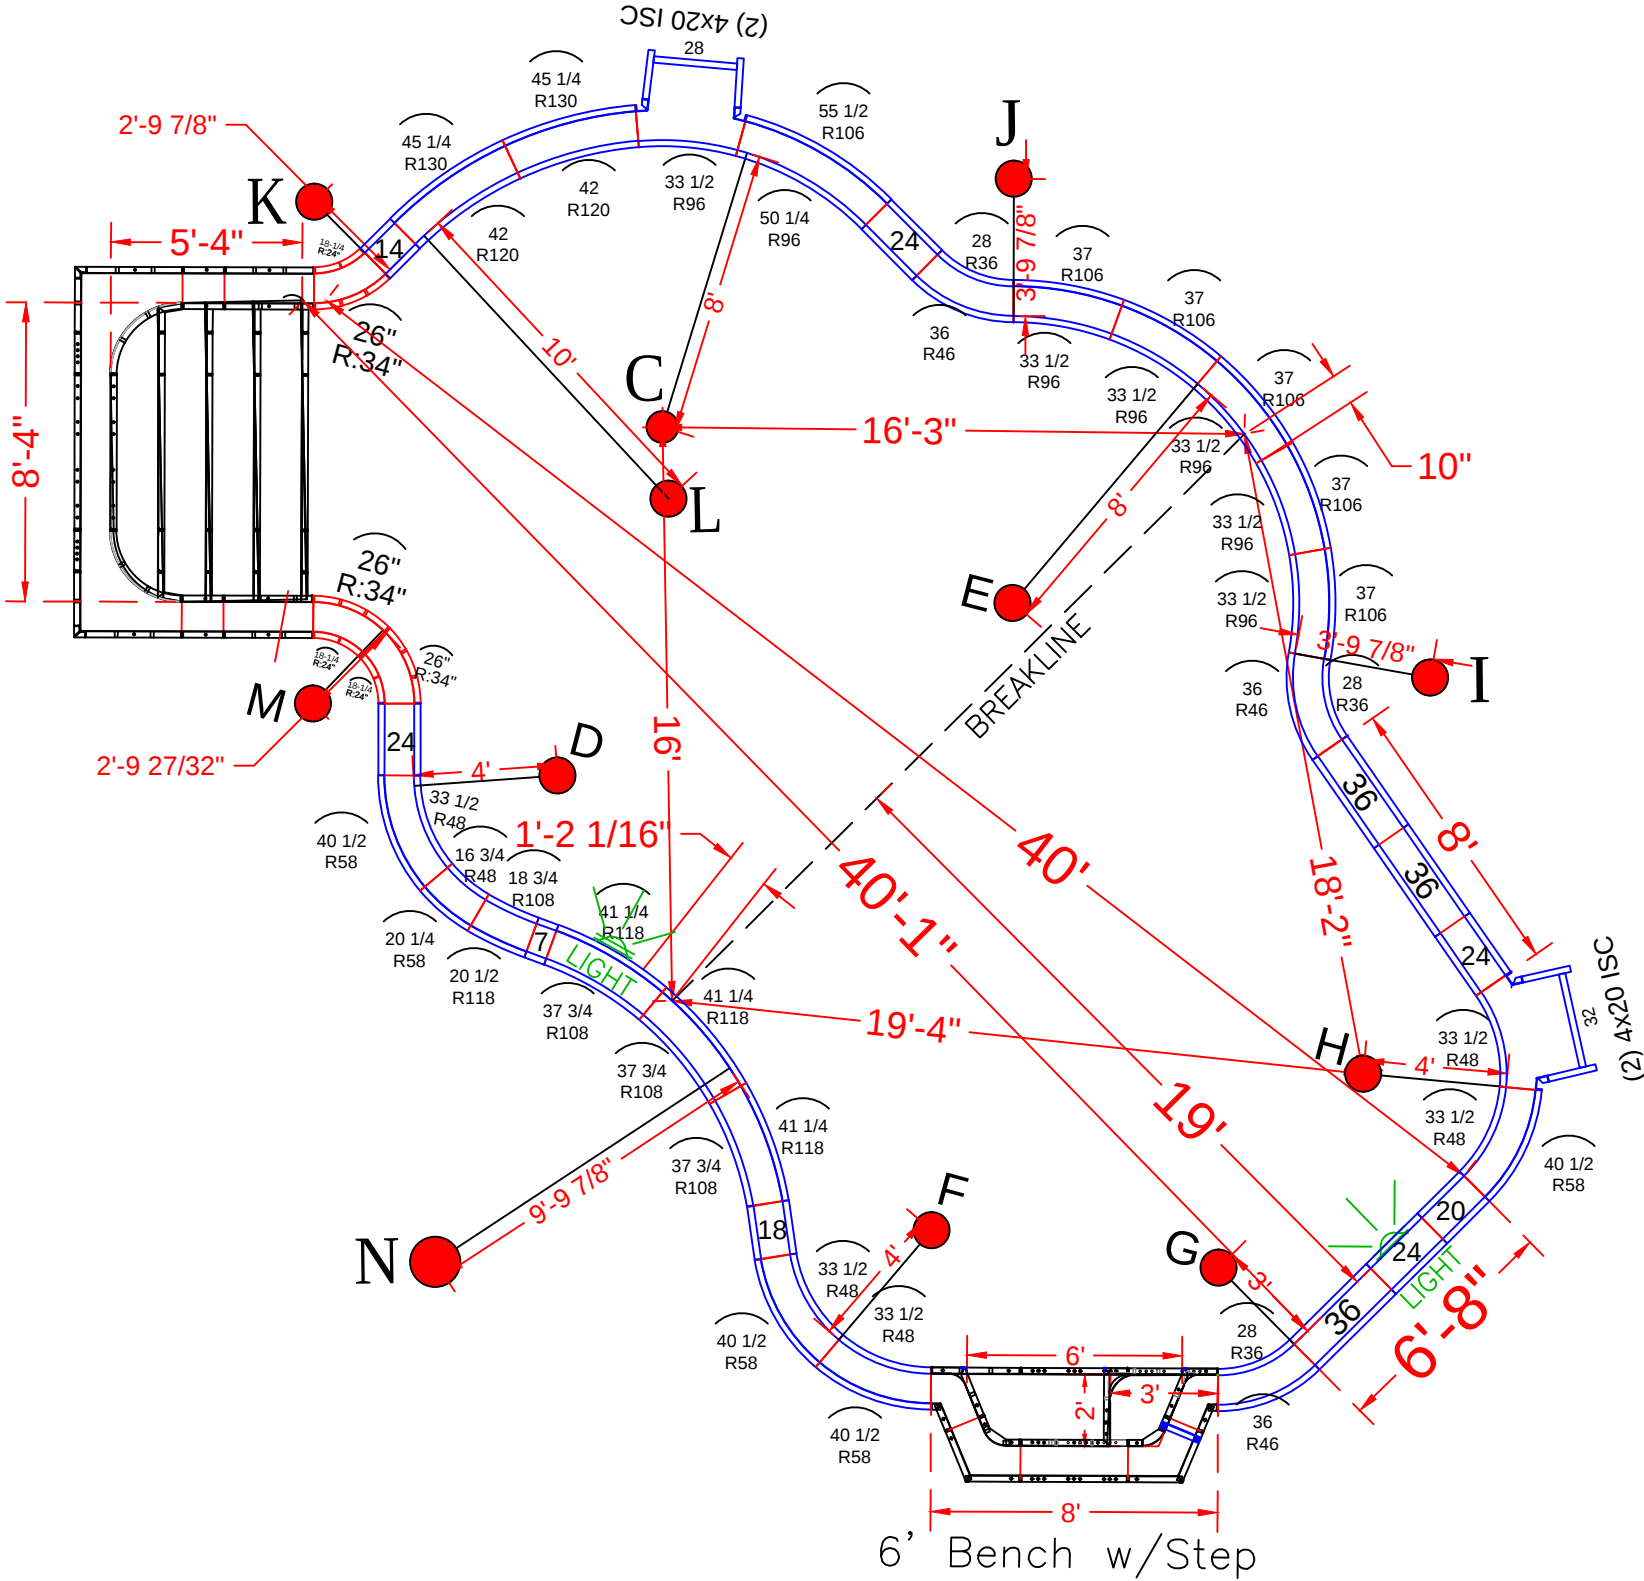

POOL PANEL DESCRIPTIONS

QTY.	DESCRIPTION
1	8'-4" x 5'-4" x 48" Step Assembly w/ 2' Radius
4	4" x 20" x 48" Adj Offset Hinged ISC (Pilaster)
Straight Panels	
2	7" x 48" Panel
2	14" x 48" Panel
2	18" x 48" Panel
2	20" x 48" Panel
6	24" x 48" Panel
1	28" x 48" Panel
1	32" x 48" Panel
6	36" x 48" Panel
Radius Panels	
3	18 1/4" x 48" 24" Radius 45° Corners
3	26" x 48" 34" Radius 45° Corners
3	28" x 48" - 36" Radius Panel
3	36" x 48" - 46" Radius Panel
1	16 3/4" x 48" - 48" OS Radius Panel
1	20 1/4" x 48" - 58" IS Radius Panel
5	33 1/2" x 48" - 48" IS Radius Panel
4	40 1/2" x 48" - 58" OS Radius Panel
6	33 1/2" x 48" - 96" IS Radius Panel
5	37" x 48" - 106" OS Radius Panel
1	50 1/4" x 48" - 96" IS Radius Panel
1	55 1/2" x 48" - 106" OS Radius Panel
1	18 3/4" x 48" - 108" Radius Panel
1	20 1/2" x 48" - 118" Radius Panel
3	37 3/4" x 48" - 108" OS Radius Panel
3	41 1/4" x 48" - 118" IS Radius Panel
2	42" x 48" - 120" Radius Panel
2	45 1/4" x 48" - 130" Radius Panel

BASILE - 4 Malibu Court

20' x 40' - 10" Concrete Wall - Freeform
w/ 8'-4" x 5'-4" Vinyl Covered Step
Pool Perimeter = 123'
Pool Area = 787 S. F.
Approximate Gallons of Pool: 23,000 Gallons

Concrete Yards
- Pool Walls & Steps: 22 yards (21 exact)



PANEL LAYOUT

JOB #: 555288
DATE: 10-2-2017
DRAWN BY: SA


REVISIONS




SEASONAL WORLD
WE BUILD BACKYARDS!

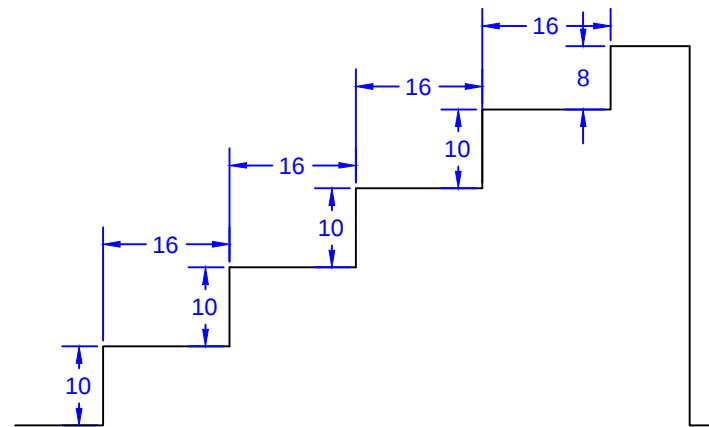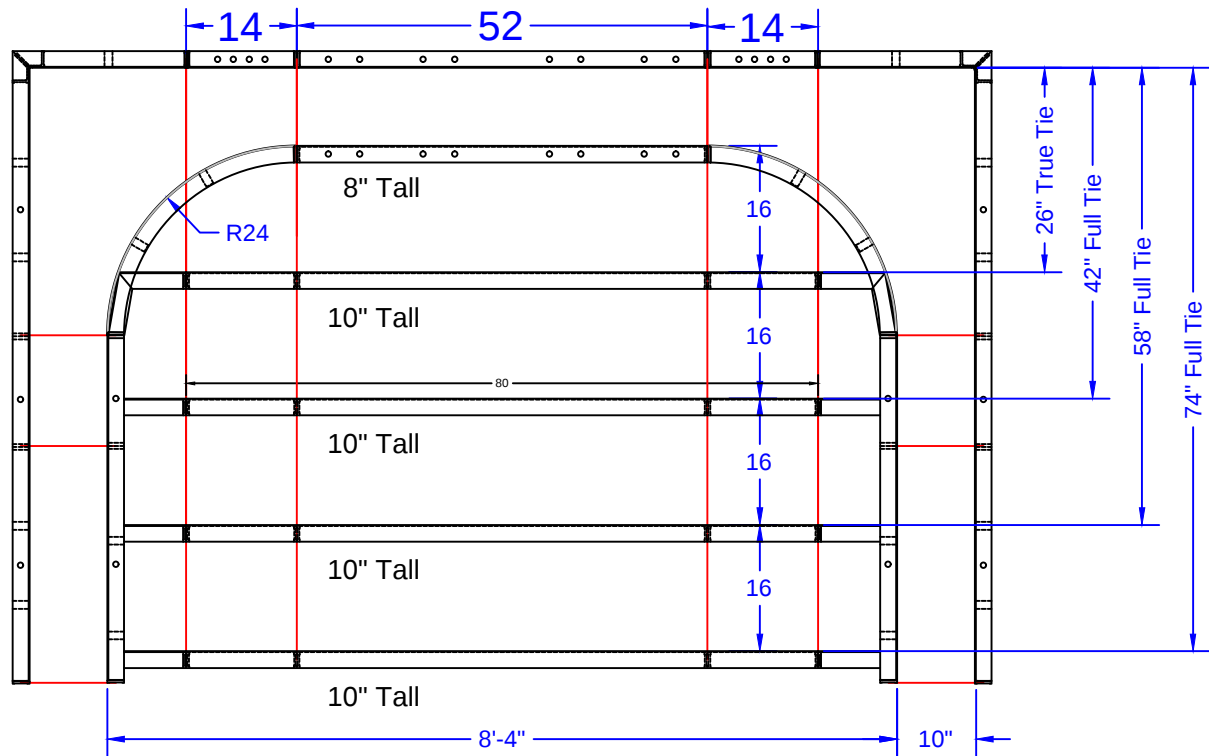

STEP TIES:

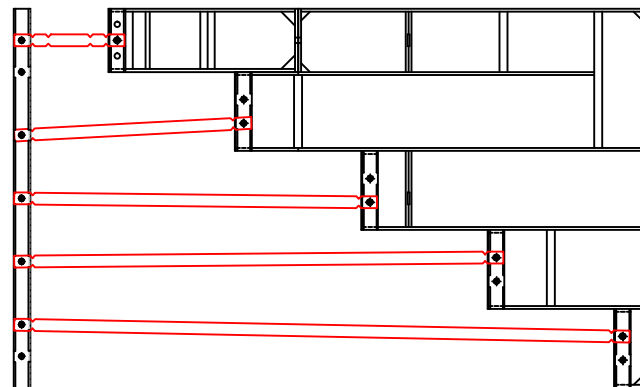

8'-4" x 5'-4" Outside End Step - 24" Radius Corners

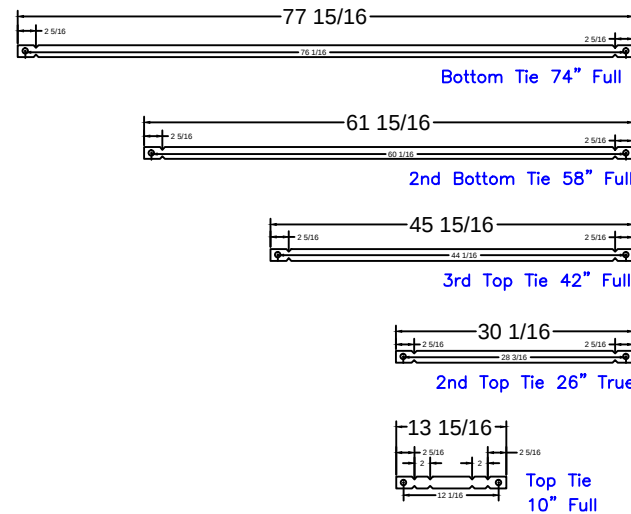

8'-4" Step
Qty(4)
Qty(2)
Qty(2)
Qty(2)
Qty(12)

BASILE - 4 Malibu Court

20' x 40' - 10" Concrete Wall - Freeform
w/ 8'-4" x 5'-4" Vinyl Covered Step
Pool Perimeter = 123'
Pool Area = 787 S. F.
Approximate Gallons of Pool: 23,000 Gallons

Concrete Yards

- Pool Walls & Steps: 22 yards (21 exact)

STEP PANEL DESCRIPTIONS


PAGE	QTY.	DESCRIPTION
OES 8.1	2	20 x 78 Outside Corner x 48
OES 8.2	2	10 x 52 ISC Riser Side x 48
OES 8.3	2	38 x 8 - 24" Radius ISC Top Step Riser
OES 8.4	1	52 x 8 Top Step Riser
OES 8.5	4	80 x 10 Step Riser
OES 8.6	1	52 x 48 SA Panel
OES 8.7	2	14 x 48 SA Panel

STEP DETAIL


JOB #: 555288
DATE: 10-2-2017
SCALE: 1' = 1/8 "
DRAWN BY: SA



SEASONAL WORLD
WE BUILD BACKYARDS!

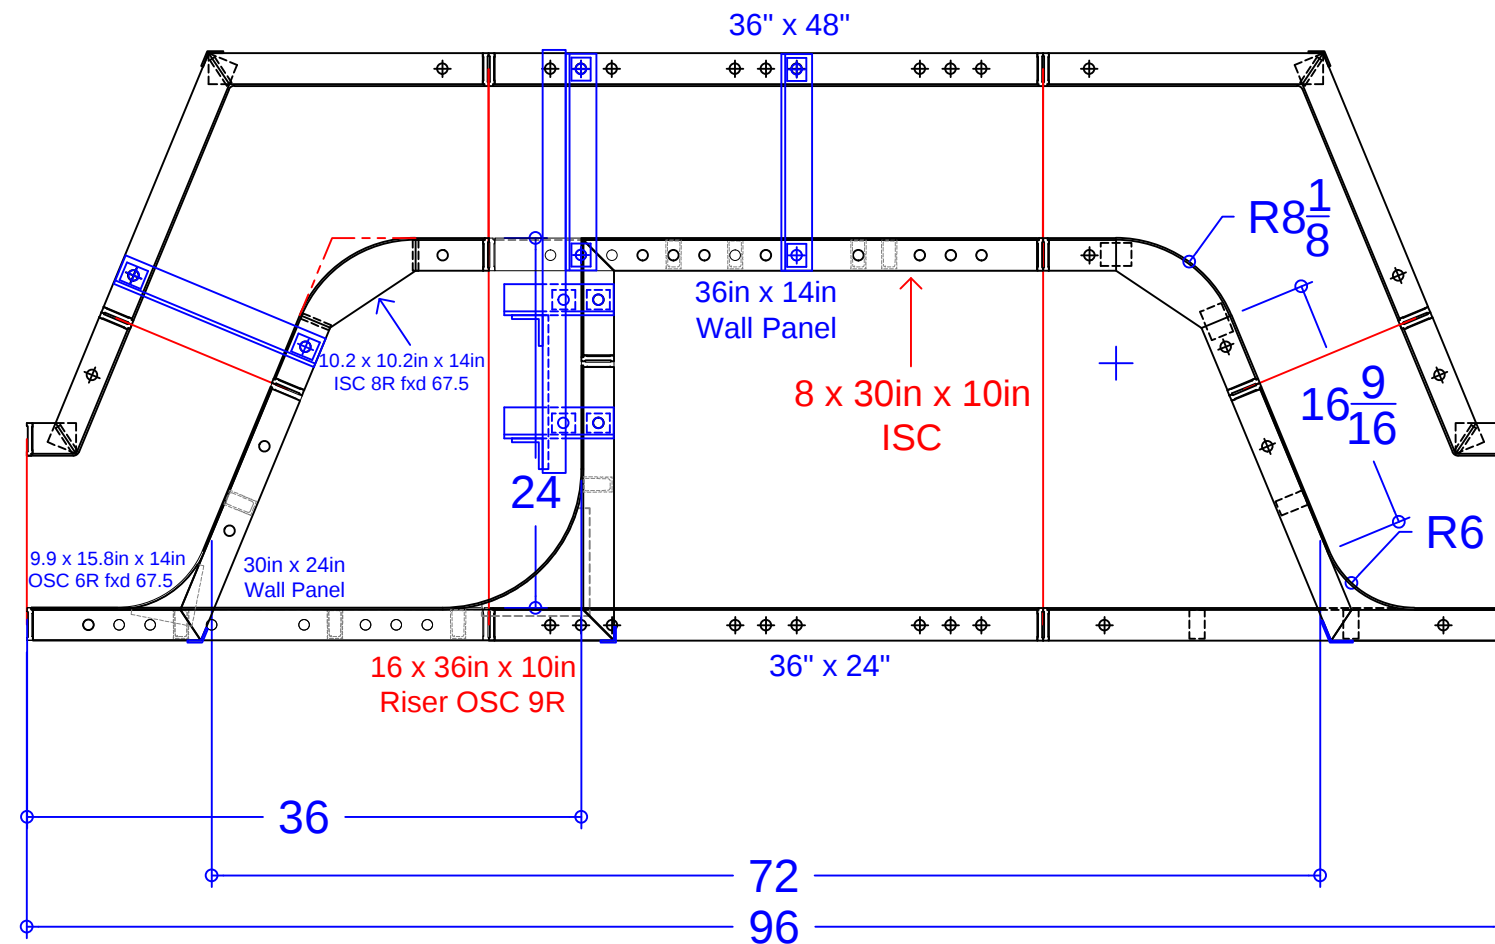

6' Love Seat Assembly w/ Step	
QTY	DESCRIPTION
2	16 3/4 x 16 3/4 in x 48in OSC fxd 67.5°
2	3 1/4 x 9 1/4 in x 48in ISC fxd 67.5°
1	36in x 48in Wall Panel
1	10 3/16 x 10 3/16 in x 24in ISC 8R fxd 67.5°
1	30 x 15 29/32 in x 48in OSC Riser Side 6R fxd 67.5°
1	36in x 24in Wall Panel
1	30in x 24in Wall Panel
1	36in x 14in Wall Panel
1	10.2 x 10.2in x 14in ISC 8R fxd 67.5°
1	8 x 30in x 10in ISC
1	9.9 x 15.8in x 14in OSC 6R fxd 58.7°
1	16 x 36in x 10in Riser OSC 9in Rad.
1	Parapet Brackets for 10.9in Step x 14
4	34" Full Wall Tie "A" - Bench

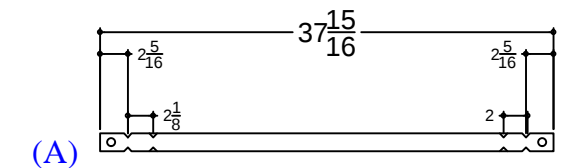

BASILE - 4 Malibu Court

20' x 40' - 10" Concrete Wall - Freeform
w/ 8'-4" x 5'-4" Vinyl Covered Step
Pool Perimeter = 123'
Pool Area = 787 S. F.
Approximate Gallons of Pool: 23,000 Gallons

Concrete Yards

- Pool Walls & Steps: 22 yards (21 exact)

STEP & BENCH DETAIL			
JOB #: 555288			
DATE: 10-1-2017			
DRAWN BY: SA			

