

NODE POINT MEASUREMENTS

A-B = 30' (HOUSE)
A-C = 24'-6 7/8"
A-D = 18'-2 7/8"
A-E = 31'-4 7/8"
A-F = 22'-4 1/2"
A-G = 10'-0 3/8"
A-H = 40'-3 3/4"

B-C = 31'-10 7/8"
B-D = 20'-10 1/2"
B-E = 14'-2 3/4"
B-F = 7'-10 5/8"
B-G = 34'-7 1/8"
B-H = 32'-0 3/8"

C-D = 11'-10 5/8"
C-E = 21'-11 1/4"
C-F = 28'-8 1/8"
C-G = 17'-9 7/8"
C-H = 18'-10 3/8"

D-E = 14'-10 3/8"
D-F = 16'-10"
D-G = 16'-9 7/8"
D-H = 22'-5 1/4"


E-F = 16'-9 7/8"
E-G = 31'-8 1/8"
E-H = 17'-9 7/8"

F-G = 27'-11"
F-H = 33'-5 5/8"

G-H = 35'-10 7/8"

RADI MEASUREMENTS

C = 9' RADIUS
D = 8' RADIUS
E = 8' RADIUS
F = 8'-9 7/8" RADIUS
G = 8'-9 7/8" RADIUS
H = 9'-9 7/8" RADIUS

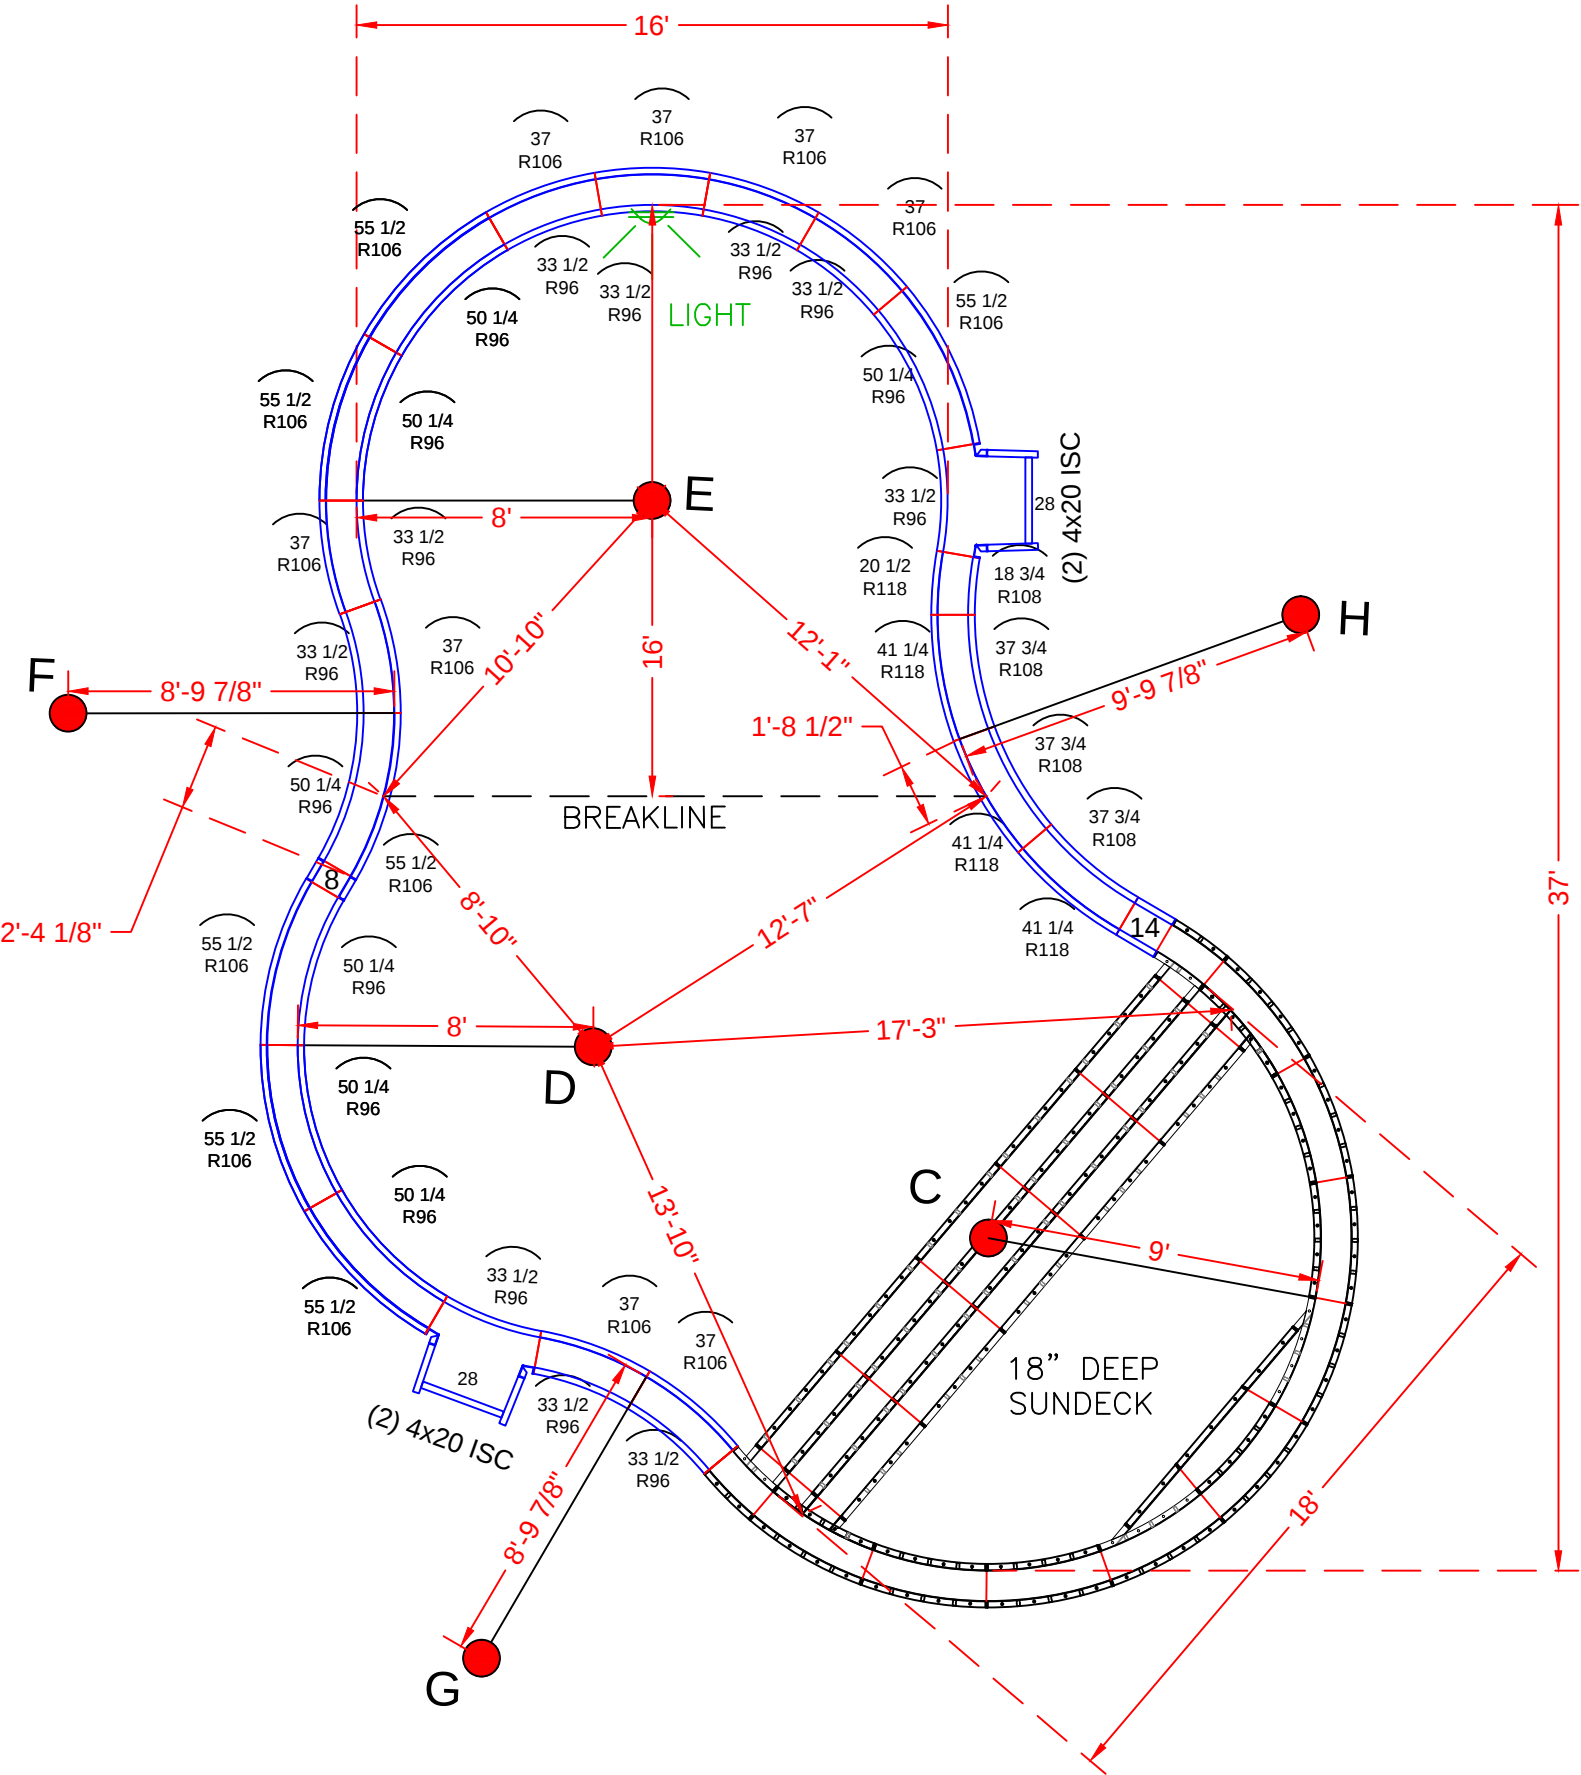

POOL PANEL DESCRIPTIONS

SEE DETAIL PAGE {
SKIMMER SIDES {
SKIMMERS {

QTY.	DESCRIPTION
1	9' Radius Sundeck / Step Assembly
4	4" x 20" x 48" Adj Offset Hinged ISC (Pilaster)
2	28" x 48" Straight
STRAIGHT PANELS	
2	8" x 48" Straight
2	14" x 48" Straight
RADIUS PANELS	
10	33 1/2" x 48" - 96" Radius Panel (Light Panel)
8	37" x 48" - 106" Radius Panel
7	50 1/4" x 48" - 96" Radius Panel
7	55 1/2" x 48" - 106" Radius Panel
1	18 3/4" x 48" - 108" Radius Panel
1	20 1/2" x 48" - 118" Radius Panel
3	37 3/4" x 48" - 108" Radius Panel
3	41 1/4" x 48" - 118" Radius Panel

BATTISTA - 403 Woodfern Road


16' x 21' x 39' - 10" Concrete Wall - Freeform
w/ 18' Wide Vinyl Covered Interior Sundeck / Step
Pool Perimeter = 104' Pool Area = 653 S.F.
Approximate Pool Gallons: 18,505 Gallons
Concrete Yards
- Pool Walls & Sundeck: 16.5 yards (15.59 exact)

PANEL LAYOUT


JOB #: 500435
DATE: 01-29-2015
SCALE: 1' = 1/9 "
DRAWN BY: SA & LH

REVISIONS




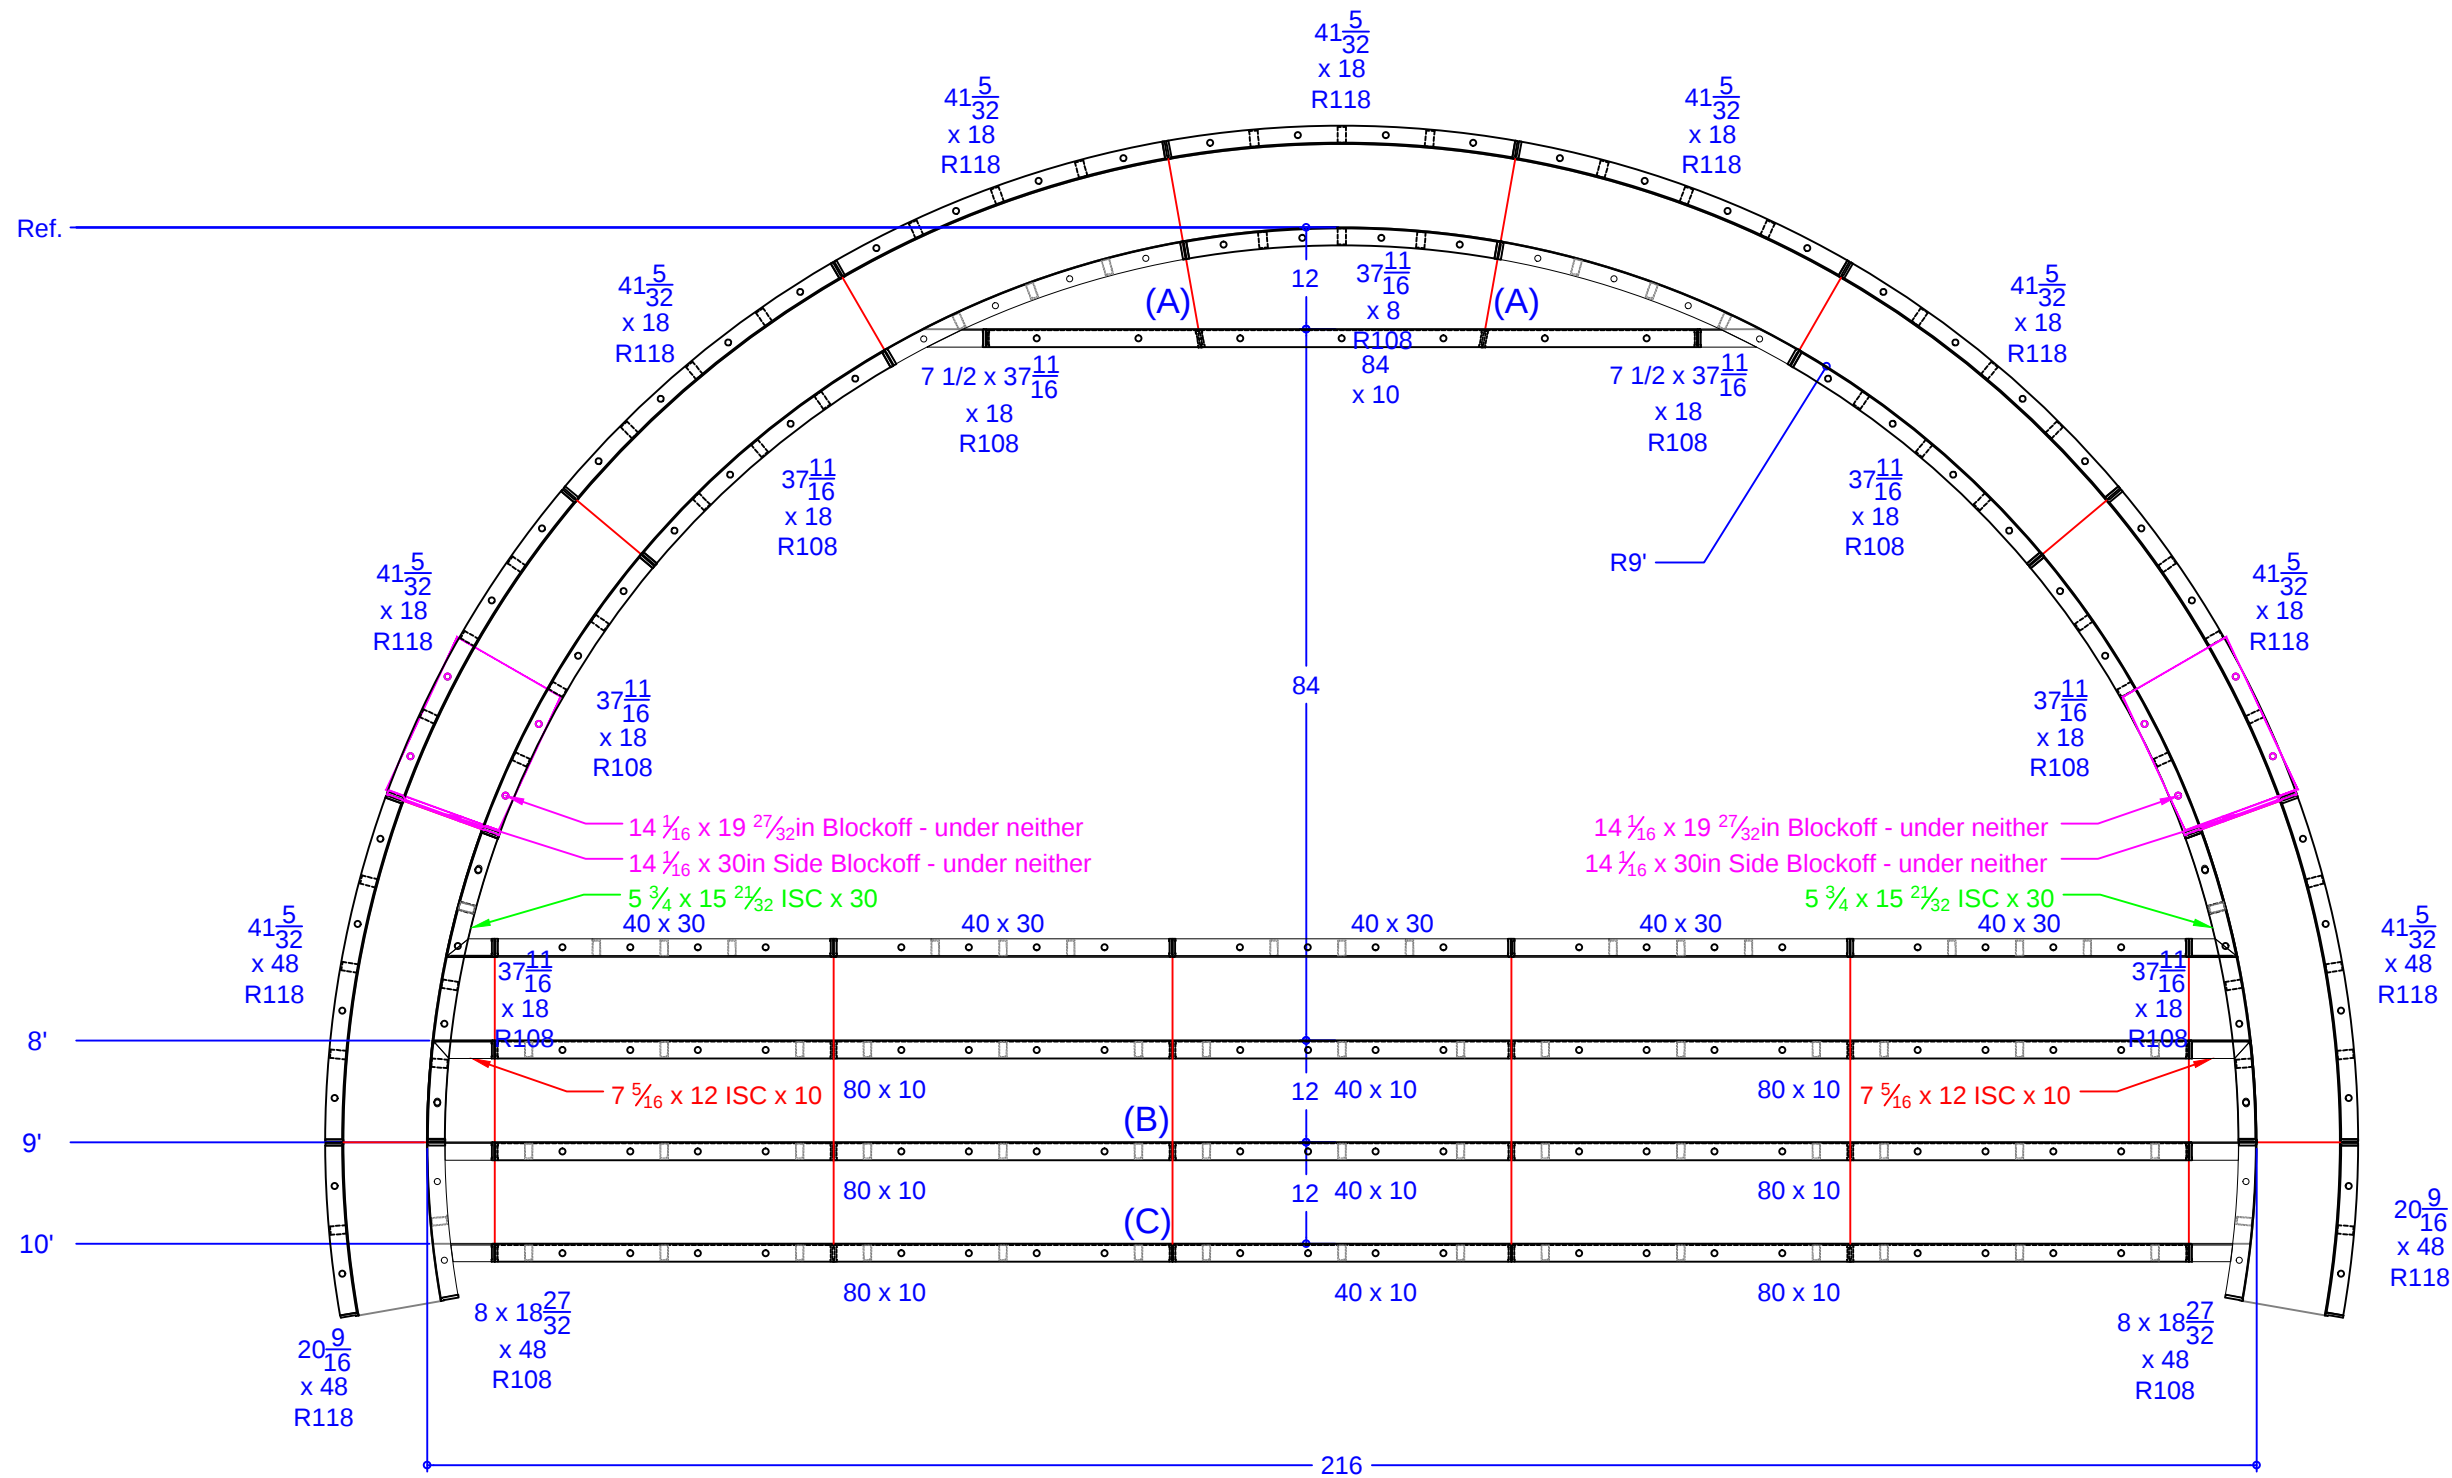


QTY.	DESCRIPTION
1	37 11/16 x 8 108R IS Panel - Top Riser
2	7 15/32 x 37 11/16 ISC Riser Side x 18 108R IS Panel
6	37 11/16 x 18 108R IS Panel
2	8 x 18 27/32 ISC Riser Side x 48 108R IS Panel
7	41 5/32 x 18 118R OS Panel
2	41 5/32 x 48 118R OS Panel
2	20 9/16 x 48 118R OS Panel
2	7 5/16 x 12 ISC x 10 108R IS Panel
2	5 3/4 x 15 21/32 ISC x 30 108R IS Panel
1	84 x 10 Riser - 2nd Top
6	80 x 10 Risers - Lower Wall
3	40 x 10 Risers - Lower Wall
5	40 x 30 Wall Panel SA
2	14 1/16 x 19 27/32 Blockoff
2	14 1/16 x 30 Blockoff

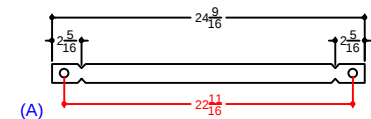

Qty(2) 20 1/2" Wall Tie - 2 Top Riser
Overall Length Set 24 9/16" 8.28

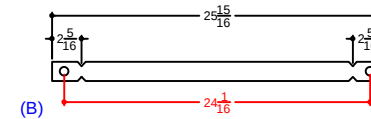

Qty(12) 21 7/8" Wall - 22" Full Tie - 2 Top Riser
Overall Length Set 25 15/16" 8.74

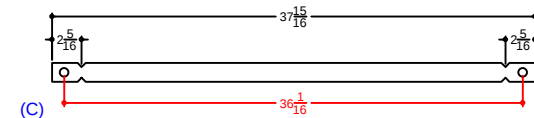

Qty(12) 33 7/8" Wall - 34" Full Tie - 2 Top Riser
Overall Length Set 37 15/16" 9.55

BATTISTA - 403 Woodfern Road

16' x 21' x 39' - 10" Concrete Wall - Freeform
w/ 18' Wide Vinyl Covered Interior Sundek / Step
Pool Perimeter = 104' Pool Area = 653 S.F.
Approximate Pool Gallons: 18,505 Gallons
Concrete Yards
- Pool Walls & Sundek: 16.5 yards (15.59 exact)

SUN DECK DETAIL

JOB #: 500317
DATE: 10-23-2013
SCALE: 1' = 1/8 "
DRAWN BY: SA & LH



SEASONAL WORLD
WE BUILD BACKYARDS!