


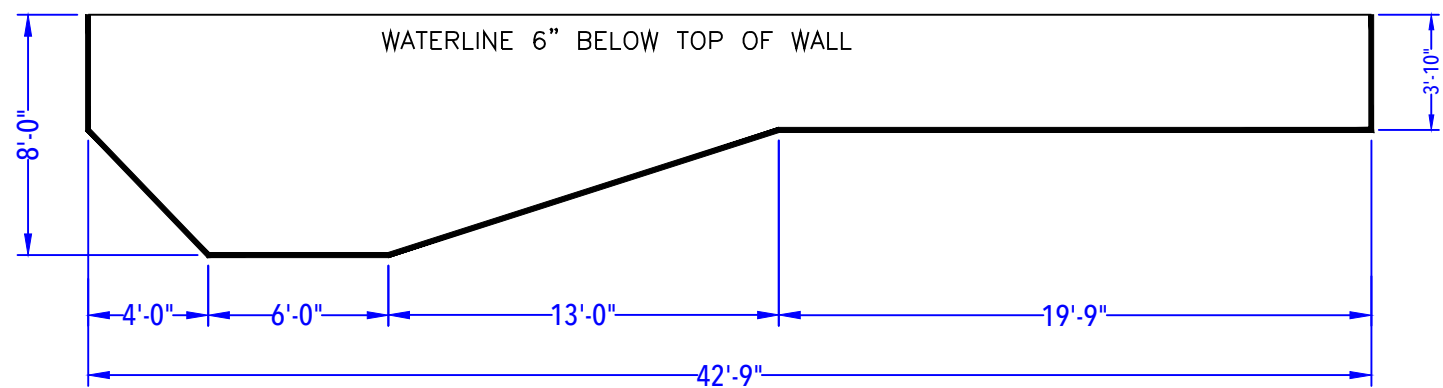


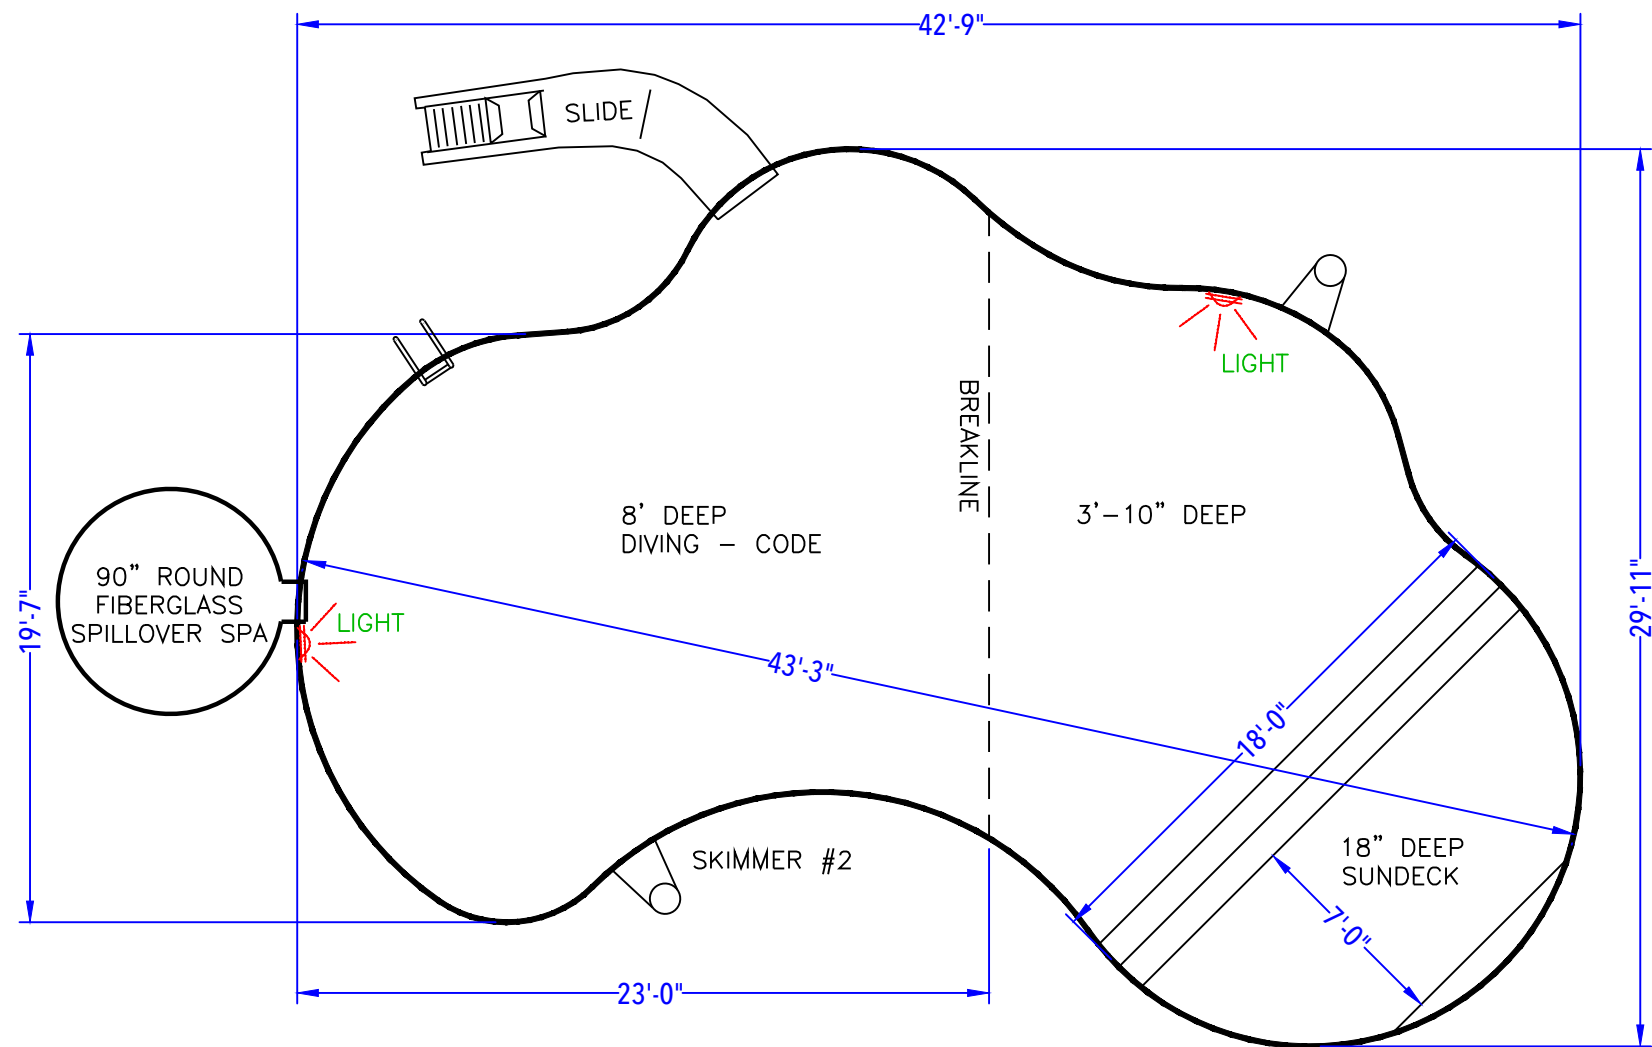

DEPTH DETAIL

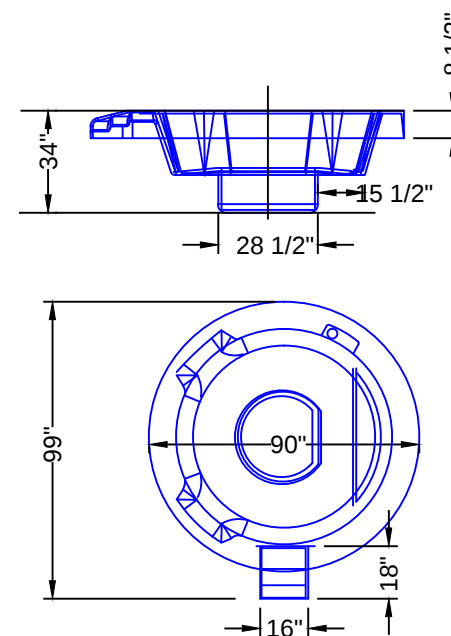

90" ROUND FIBERGLASS
SPILLOVER SPA DETAIL
(After Concrete & Liner)
N.T.S.

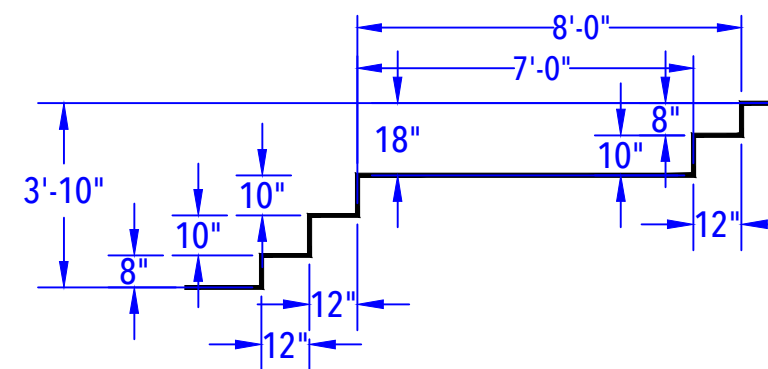

SUN DECK & ENTRY STEP DETAIL
(After Concrete & Liner)
N.T.S.

BATTOGLIA - 2 Bard Drive

18' x 36' - 10" Concrete Wall - Freeform
w/ 18' Wide Vinyl Covered Interior Sundeck / Step
Pool Perimeter = 120' Pool Area = 817 S.F.
Approximate Pool Gallons: 31,870 Gallons

CUSTOMER APPROVAL:

X _____ DATE: _____.

POOL LAYOUT PLAN

JOB #: 500331
DATE: 11-18-2013
SCALE: 1' = 1/6"
DRAWN BY: LKH

NO.	REVISION	DATE