


NODE POINT MEASUREMENTS

C-D = 10'-2 ⁵ / ₈ "	F-G = 12'-3 ¹ / ₈ "
C-E = 9'-2 ³ / ₄ "	F-H = 12'-5 ³ / ₈ "
C-F = 21'-4 ¹ / ₈ "	F-I = 19'-5 ³ / ₈ "
C-G = 27'-4 ³ / ₈ "	F-J = 26'-3"
C-H = 23'-3"	F-K = 10'-9 ⁷ / ₈ "
C-I = 26'-9"	F-L = 17'-9 ⁷ / ₈ "
C-J = 19'-9 ⁷ / ₈ "	F-M = 14'-11 ³ / ₈ "
C-K = 31'-9 ⁷ / ₈ "	F-N = 23'-6 ¹ / ₂ "
C-L = 27'-10 ³ / ₈ "	G-H = 5'
C-M = 25'-5 ¹ / ₂ "	G-I = 9'-7 ¹ / ₈ "
C-N = 13'-9 ⁷ / ₈ "	G-J = 22'-3 ¹ / ₄ "
D-E = 2'	G-K = 10'-11 ³ / ₈ "
D-F = 13'-5 ¹ / ₂ "	G-L = 29'-10 ¹ / ₈ "
D-G = 23'-1 ³ / ₈ "	G-M = 27'-0 ⁷ / ₈ "
D-H = 20'-5 ³ / ₈ "	G-N = 34'
D-I = 26'-1 ⁷ / ₈ "	H-I = 7'
D-J = 25'-0 ¹ / ₂ "	H-J = 17'-5 ⁵ / ₈ "
D-K = 24'-3 ¹ / ₄ "	H-K = 14'-11"
D-L = 17'-10 ³ / ₄ "	H-L = 30'-2 ¹ / ₂ "
D-M = 15'-4 ¹ / ₈ "	H-M = 27'-3 ³ / ₈ "
D-N = 10'-10 ⁷ / ₈ "	H-N = 31'-4 ¹ / ₈ "
E-F = 13'-0 ¹ / ₄ "	I-J = 14'-9 ⁷ / ₈ "
E-G = 21'-10"	I-K = 20'-6 ⁵ / ₈ "
E-H = 18'-11"	I-L = 37'-2 ¹ / ₈ "
E-I = 24'-4 ⁵ / ₈ "	I-M = 34'-2 ⁷ / ₈ "
E-J = 23'-0 ¹ / ₄ "	I-N = 36'-9"
E-K = 23'-9 ⁷ / ₈ "	J-K = 32'-2 ³ / ₈ "
E-L = 19'-5 ³ / ₄ "	J-L = 41'-3 ¹ / ₈ "
E-M = 16'-9 ⁷ / ₈ "	J-M = 38'-3 ³ / ₄ "
E-N = 12'-5 ¹ / ₄ "	J-N = 33'-1 ⁷ / ₈ "
K-L = 23'-6 ⁵ / ₈ "	K-M = 21'-4 ¹ / ₂ "
K-M = 21'-4 ¹ / ₂ "	K-N = 34'-0 ³ / ₈ "
L-M = 3'	L-N = 19'-8 ¹ / ₈ "
L-N = 19'-8 ¹ / ₈ "	M-N = 18'-5 ⁷ / ₈ "

RADII MEASUREMENTS

C = 9' RADIUS
D = 6' RADIUS
E = 8' RADIUS
F = 6' RADIUS
G = 6' RADIUS
H = 11' RADIUS
I = 4' RADIUS
J = 10'-9 ⁷ / ₈ " RADIUS
K = 4'-9 ⁷ / ₈ " RADIUS
L = 11'-9 ⁷ / ₈ " RADIUS
M = 8'-9 ⁷ / ₈ " RADIUS
N = 4'-9 ⁷ / ₈ " RADIUS

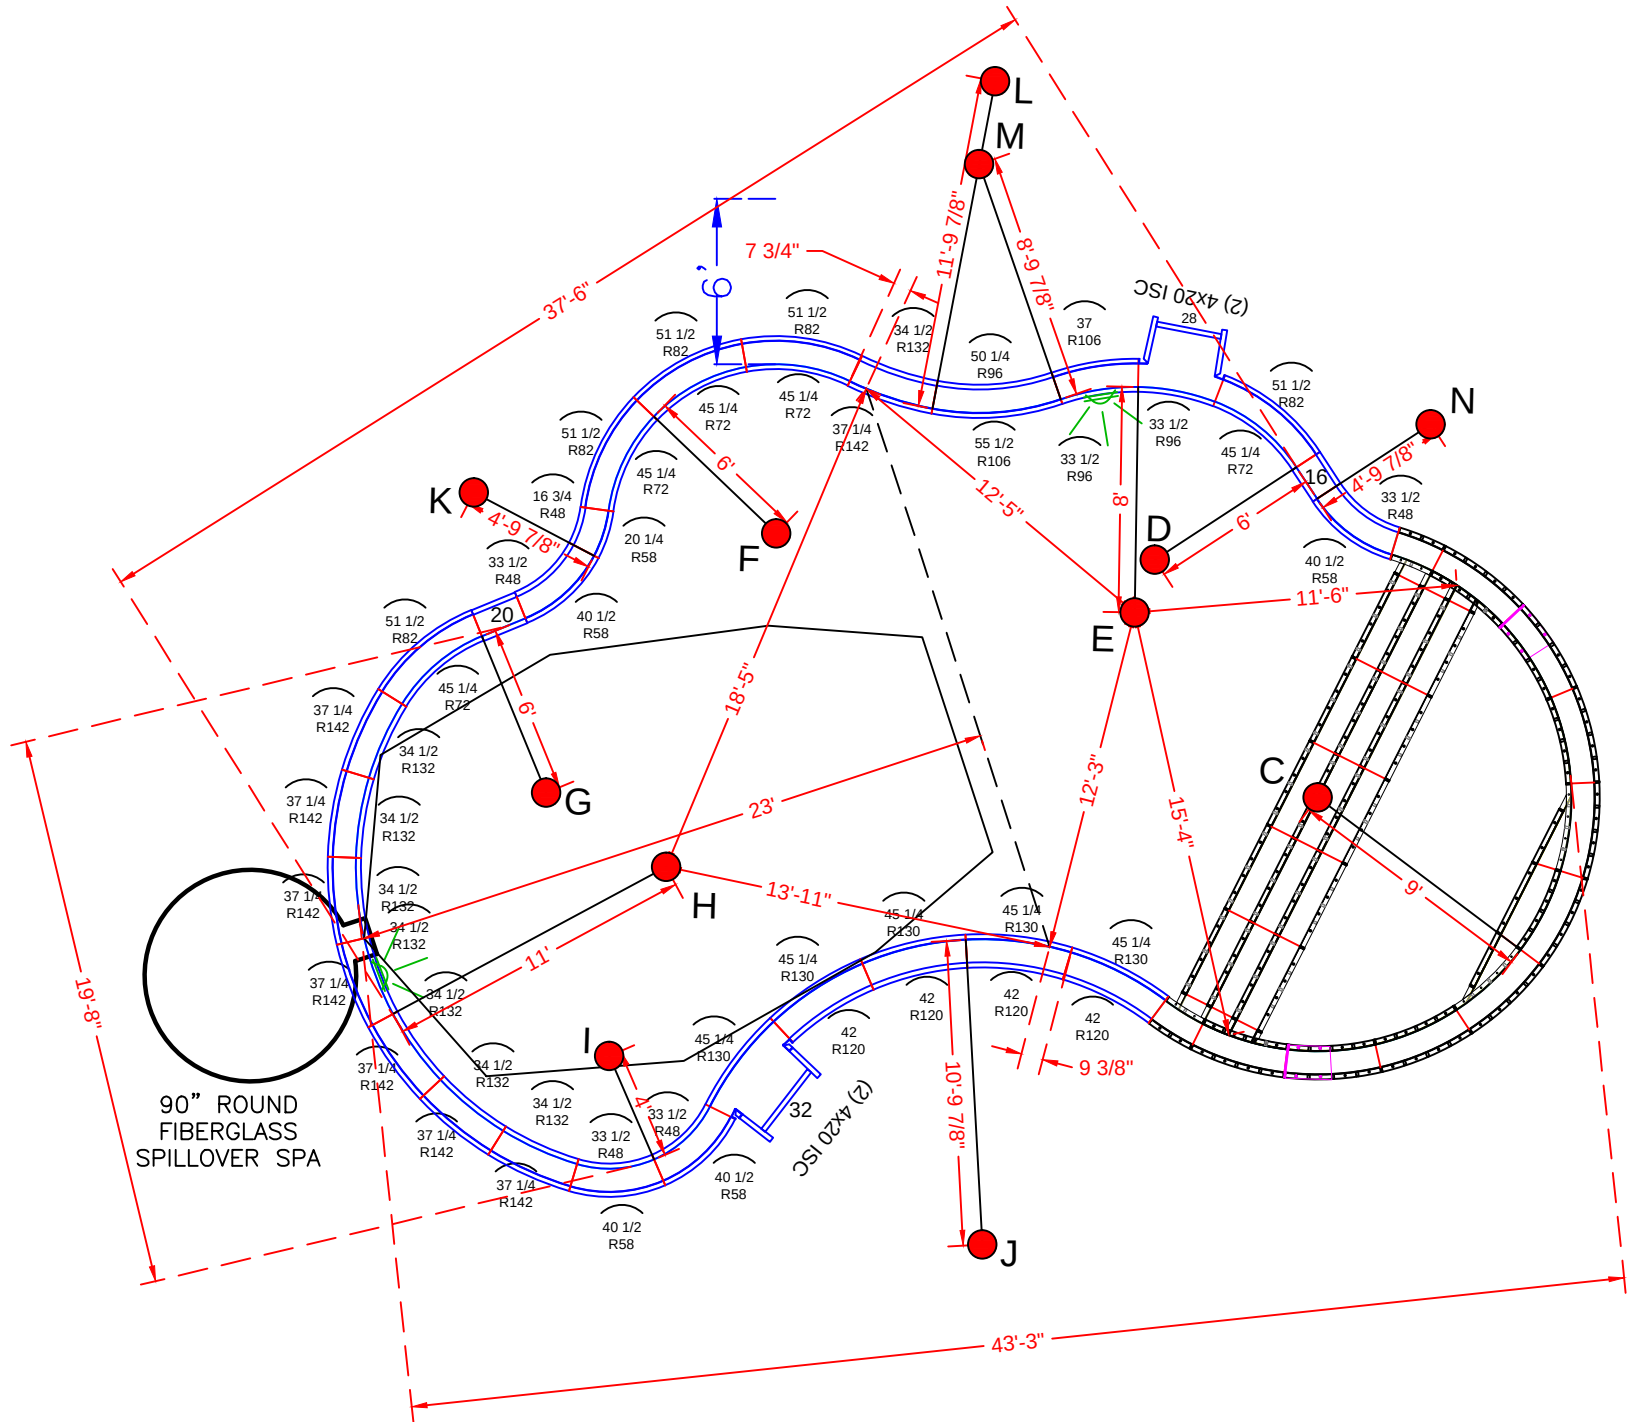

POOL PANEL DESCRIPTIONS

QTY.	DESCRIPTION
1	9' Radius Sundeck / Step Assembly
4	4" x 20" x 48" Adj Offset Hinged ISC (Pilaster)
	<u>STRAIGHT PANELS</u>
1	28"x 48" Straight
1	32"x 48" Straight
2	16" x 48" Straight
2	20" x 48" Straight
	<u>RADIUS PANELS</u>
1	16 3/4" x 48" - 48" Radius Panel
1	20 1/4" x 48" - 58" Radius Panel
4	33 1/2" x 48" - 48" Radius Panel
4	40 1/2" x 48" - 58" Radius Panel
5	45 1/4" x 48" - 72" Radius Panel
5	51 1/2" x 48" - 82" Radius Panel
2	33 1/2" x 48" - 96" OS Radius Panel
1	37" x 48" - 106" IS Radius Panel
1	50 1/4" x 48" - 96" IS Radius Panel
1	55 1/2" x 48" - 106" OS Radius Panel
4	42" x 48" - 120" Radius Panel
5	45 1/4" x 48" - 130" Radius Panel
8	34 1/2" x 48" - 132" OS Radius Panel
8	37 1/4" x 48" - 142" IS Radius Panel

BATTOGLIA - 2 Bard Drive

18' x 36' - 10" Concrete Wall - Freeform
w/ 18' Wide Vinyl Covered Interior Sundeck / Step
Pool Perimeter = 120' Pool Area = 817 S.F.
Approximate Pool Gallons: 31,870 Gallons
Concrete Yards
- Pool Walls & Sundeck: 18.5 yards (17.6 exact)

PANEL LAYOUT

JOB #: 500331
DATE: 02-06-2014
SCALE: 1' = 1/8 "
DRAWN BY: SA & LH

REVISIONS		



