


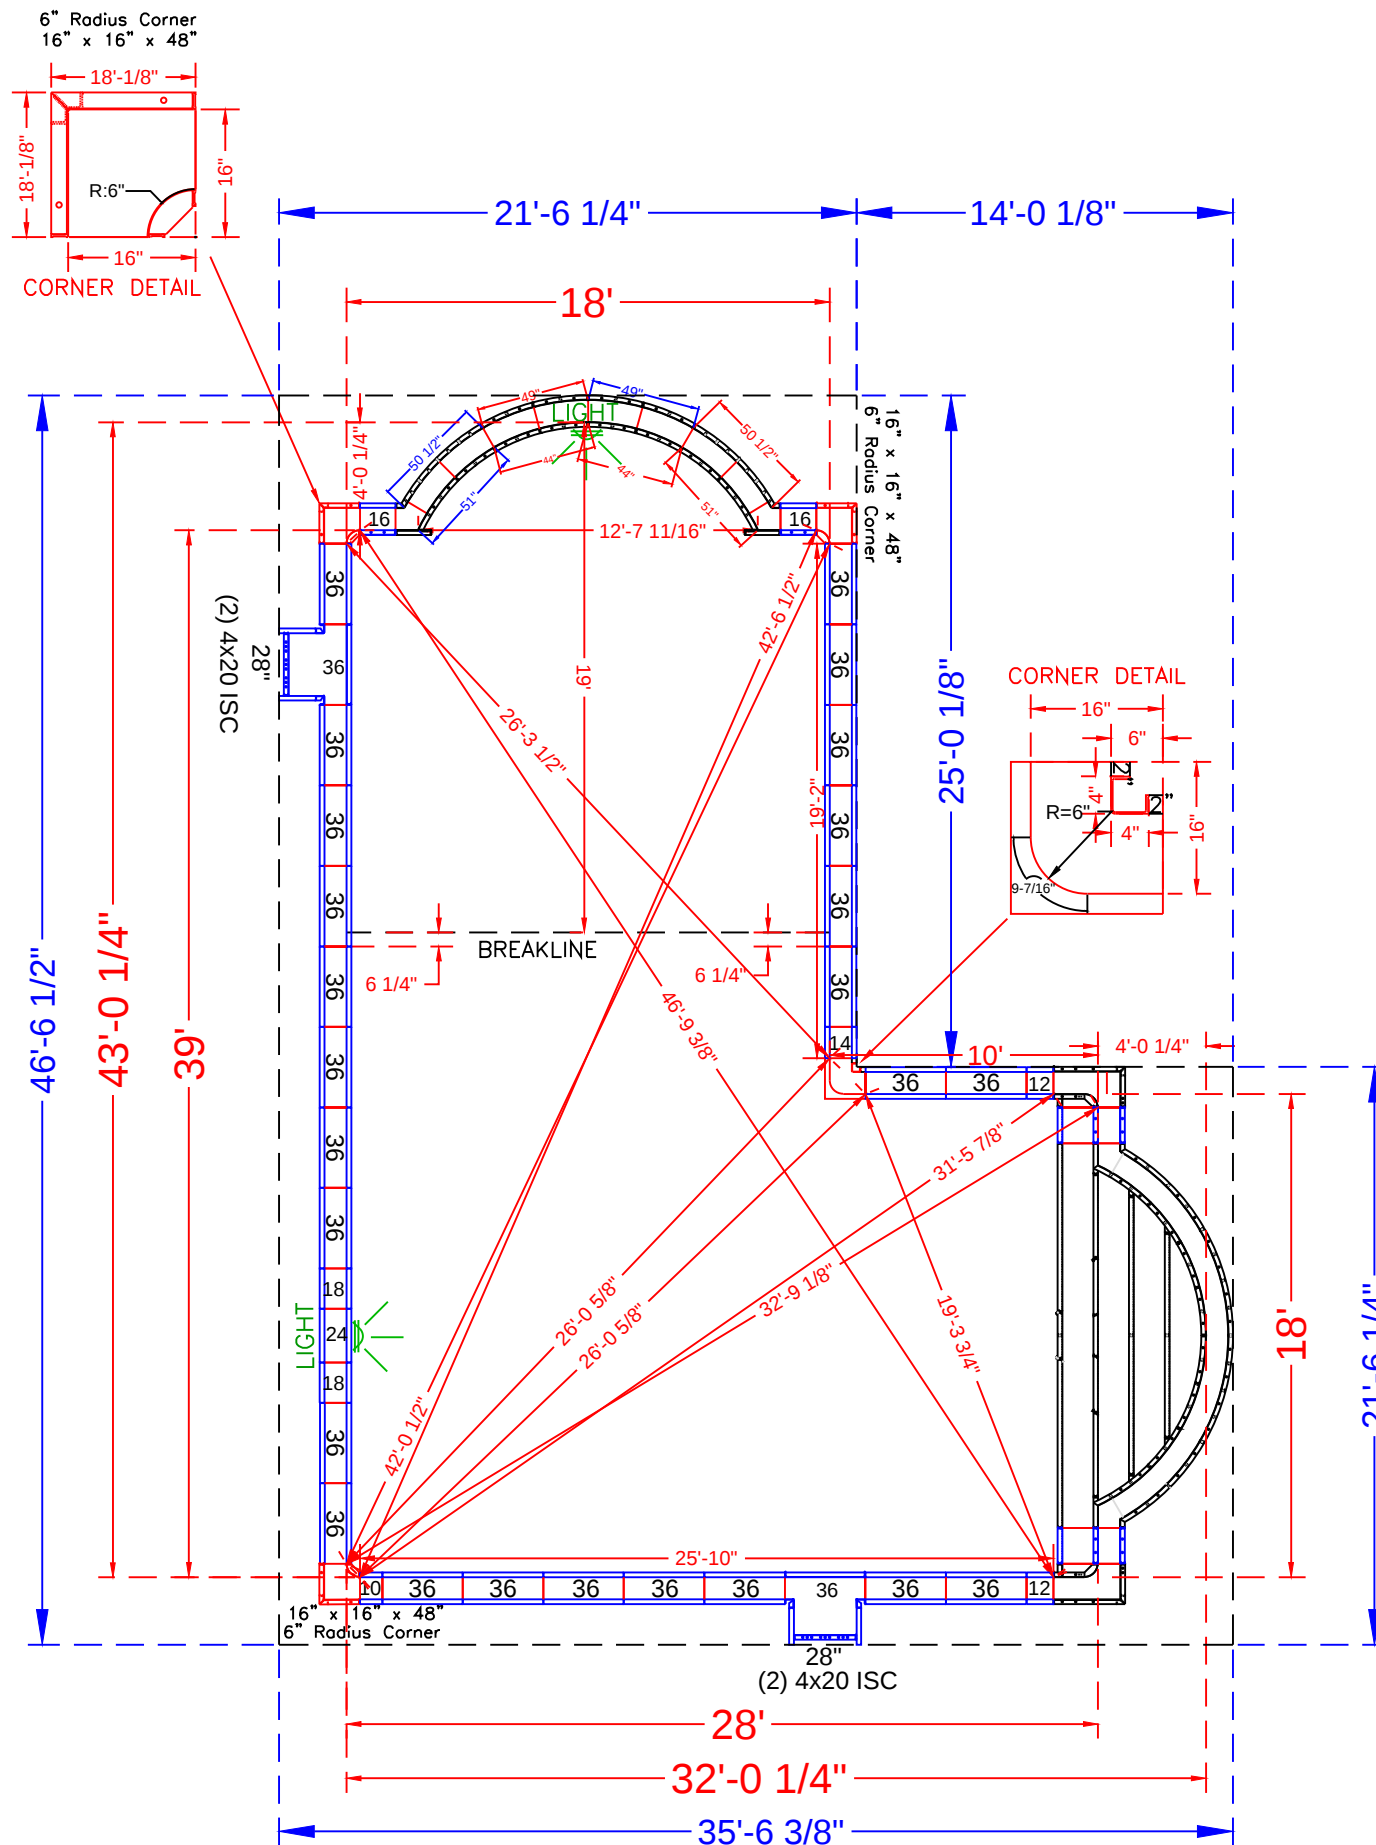

POOL PANEL DESCRIPTIONS

QTY.	DESCRIPTION
1	18' Wide Roman End Step Assembly
CORNER PANELS & HINGES	
1	4" x 4" x 48" Inside Corners - SA
2	2" x 2" (*use with 4" x 4" x 48" Corner)
1	16" x 16" w/ 6" Radius Inside Corner (9-1/2" Arc)
3	16" x 16" x 48 w/ Outside Corner-SA (6" Radius)
4	4" x 20" x 48" Adj Offset Hinged ISC (Pilaster)
STRAIGHT PANELS	
2	10" x 48" Panel-SA
4	12" x 48" Panel-SA
2	14" x 48" Panel-SA
6	16" x 48" Straight Panel (+ 2 for step / 8 total)
4	18" x 48" Panel-SA
2	24" x 48" Panel-SA
2	28" x 48" Panel-SA (Pilaster)
52	36" x 48" Panel-SA

ROMAN END PANEL DESCRIPTIONS

QTY.	DESCRIPTION
2	49" x 48" 94" Radius Outside Panel
2	44" x 48" 84" Radius Inside Panel
2	51" x 48" 84" Radius Inside Panel
2	50 1/2" x 4" x 48" 94"Radius Outside Panel

BAUDILLE - 5 Autumn Avenue

18' x 43' x 28' - 10" Concrete Wall -
Double Roman End L-Shape w / 18' Wide
Roman End Vinyl Covered Step
Pool Perimeter = 139' Pool Area = 956 S. F.
Approximate Gallons of Pool: 27,100 Gallons

Concrete Yards


- Pool Walls & Steps: 24 yards (22.6 exact)

PANEL LAYOUT

JOB #: 181134
DATE: 12-29-2018
DRAWN BY: SA


REVISIONS



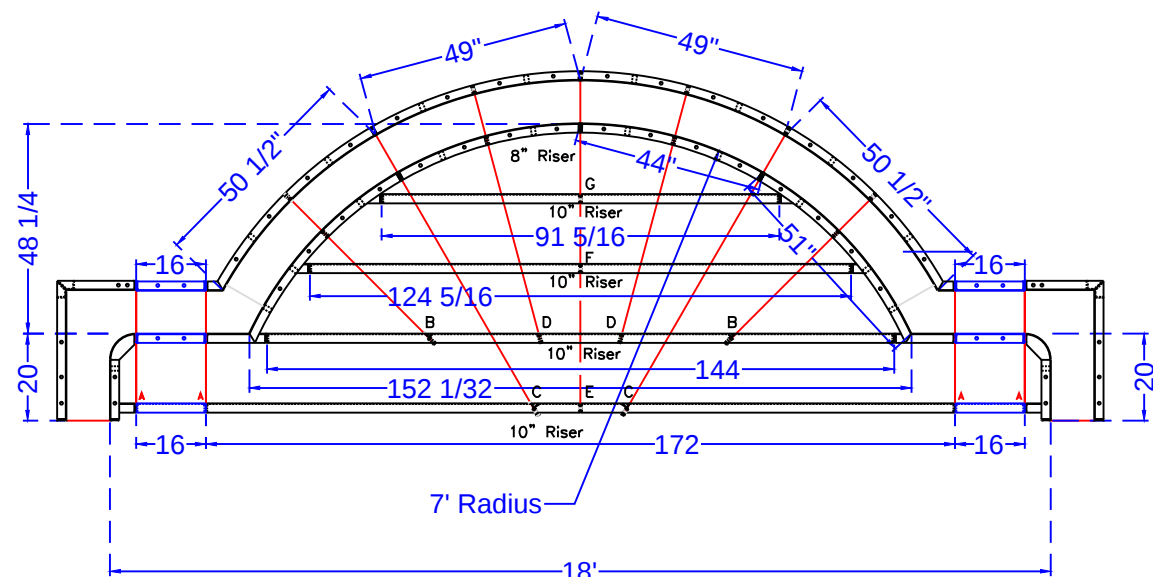

18' ROMAN END STEP ASSEMBLY SHOWN x 48

SCALE: 1' = 1/4"

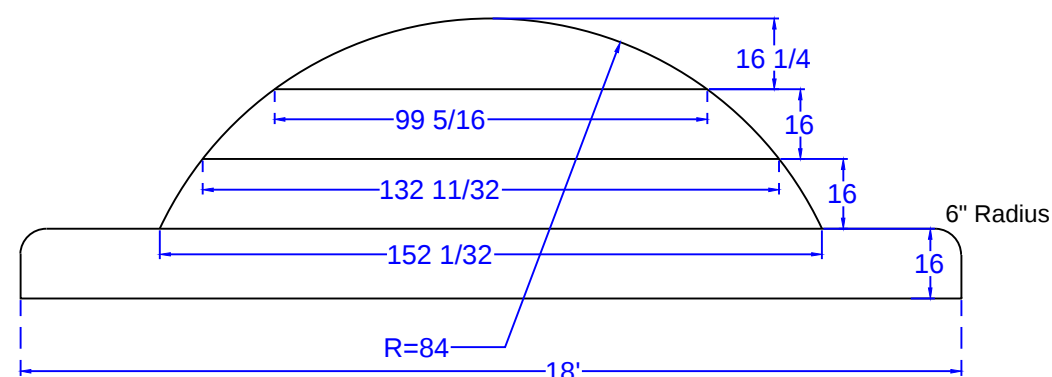

STEP DETAIL

SCALE: 1' = 1/4"

Qty (4) Bottom Sides 26\" Full Tie		(A)
Qty (2) 2nd Bottom Sides 43 5/16\" Tie		(B)
Qty (2) Bottom Middle 71 1/16\" Tie		(C)
Qty (2) 2nd Bottom Middle 56 7/8\" Tie		(D)
Qty (2) Bottom Center 74 1/8\" Tie		(E)
Qty (1) 2nd Top Center 42 1/8\" Tie		(F)
Qty (1) Top Center 26 1/8\" Tie		(G)

18' ROMAN END STEP - TIES

SCALE: 1' = 1/4"

STEP PANEL DESCRIPTIONS

7' RADIUS ROMAN END STEP WITH 8\" AND 10\" RISERS		
PAGE	QTY.	DESCRIPTION
2 of 18	2	6x20 x 48 ISC Riser Side
4 of 18	2	16x30 x 48 OSC Form
5 of 18	2	51 x 4 x 38 84 Radius ISC Zee Riser Side
8 of 18	2	50 1/2 x 4 x 48 94 Radius OS Panel
10 of 18	2	44 x 8 84 Radius IS Panel Top Riser
14 of 18	2	49 x 48 94 Radius OS Panel
16 of 18	3	Risers - Top Center (1)91 5/16, (2)62 5/32
17 of 18	3	Risers - Bottom Center (1)144, (2)86
18 of 18	2	Risers - Bottom Outer Edge
	2	16 x 48 SA Panel
	2	16 x 38 SA Panel
	2	16 x 10 SA Panel

BAUDILLE - 5 Autumn Avenue

18' x 43' x 28' - 10\" Concrete Wall -
 Double Roman End L-Shape w / 18' Wide
 Roman End Vinyl Covered Step
 Pool Perimeter = 139' Pool Area = 956 S. F.
 Approximate Gallons of Pool: 27,100 Gallons

Concrete Yards

- Pool Walls & Steps: 24 yards (22.6 exact)

STEP DETAIL			
JOB #: 181134			
DATE: 12-29-2018			
SCALE: 1' = 1/8 \"			
DRAWN BY: SA			

