


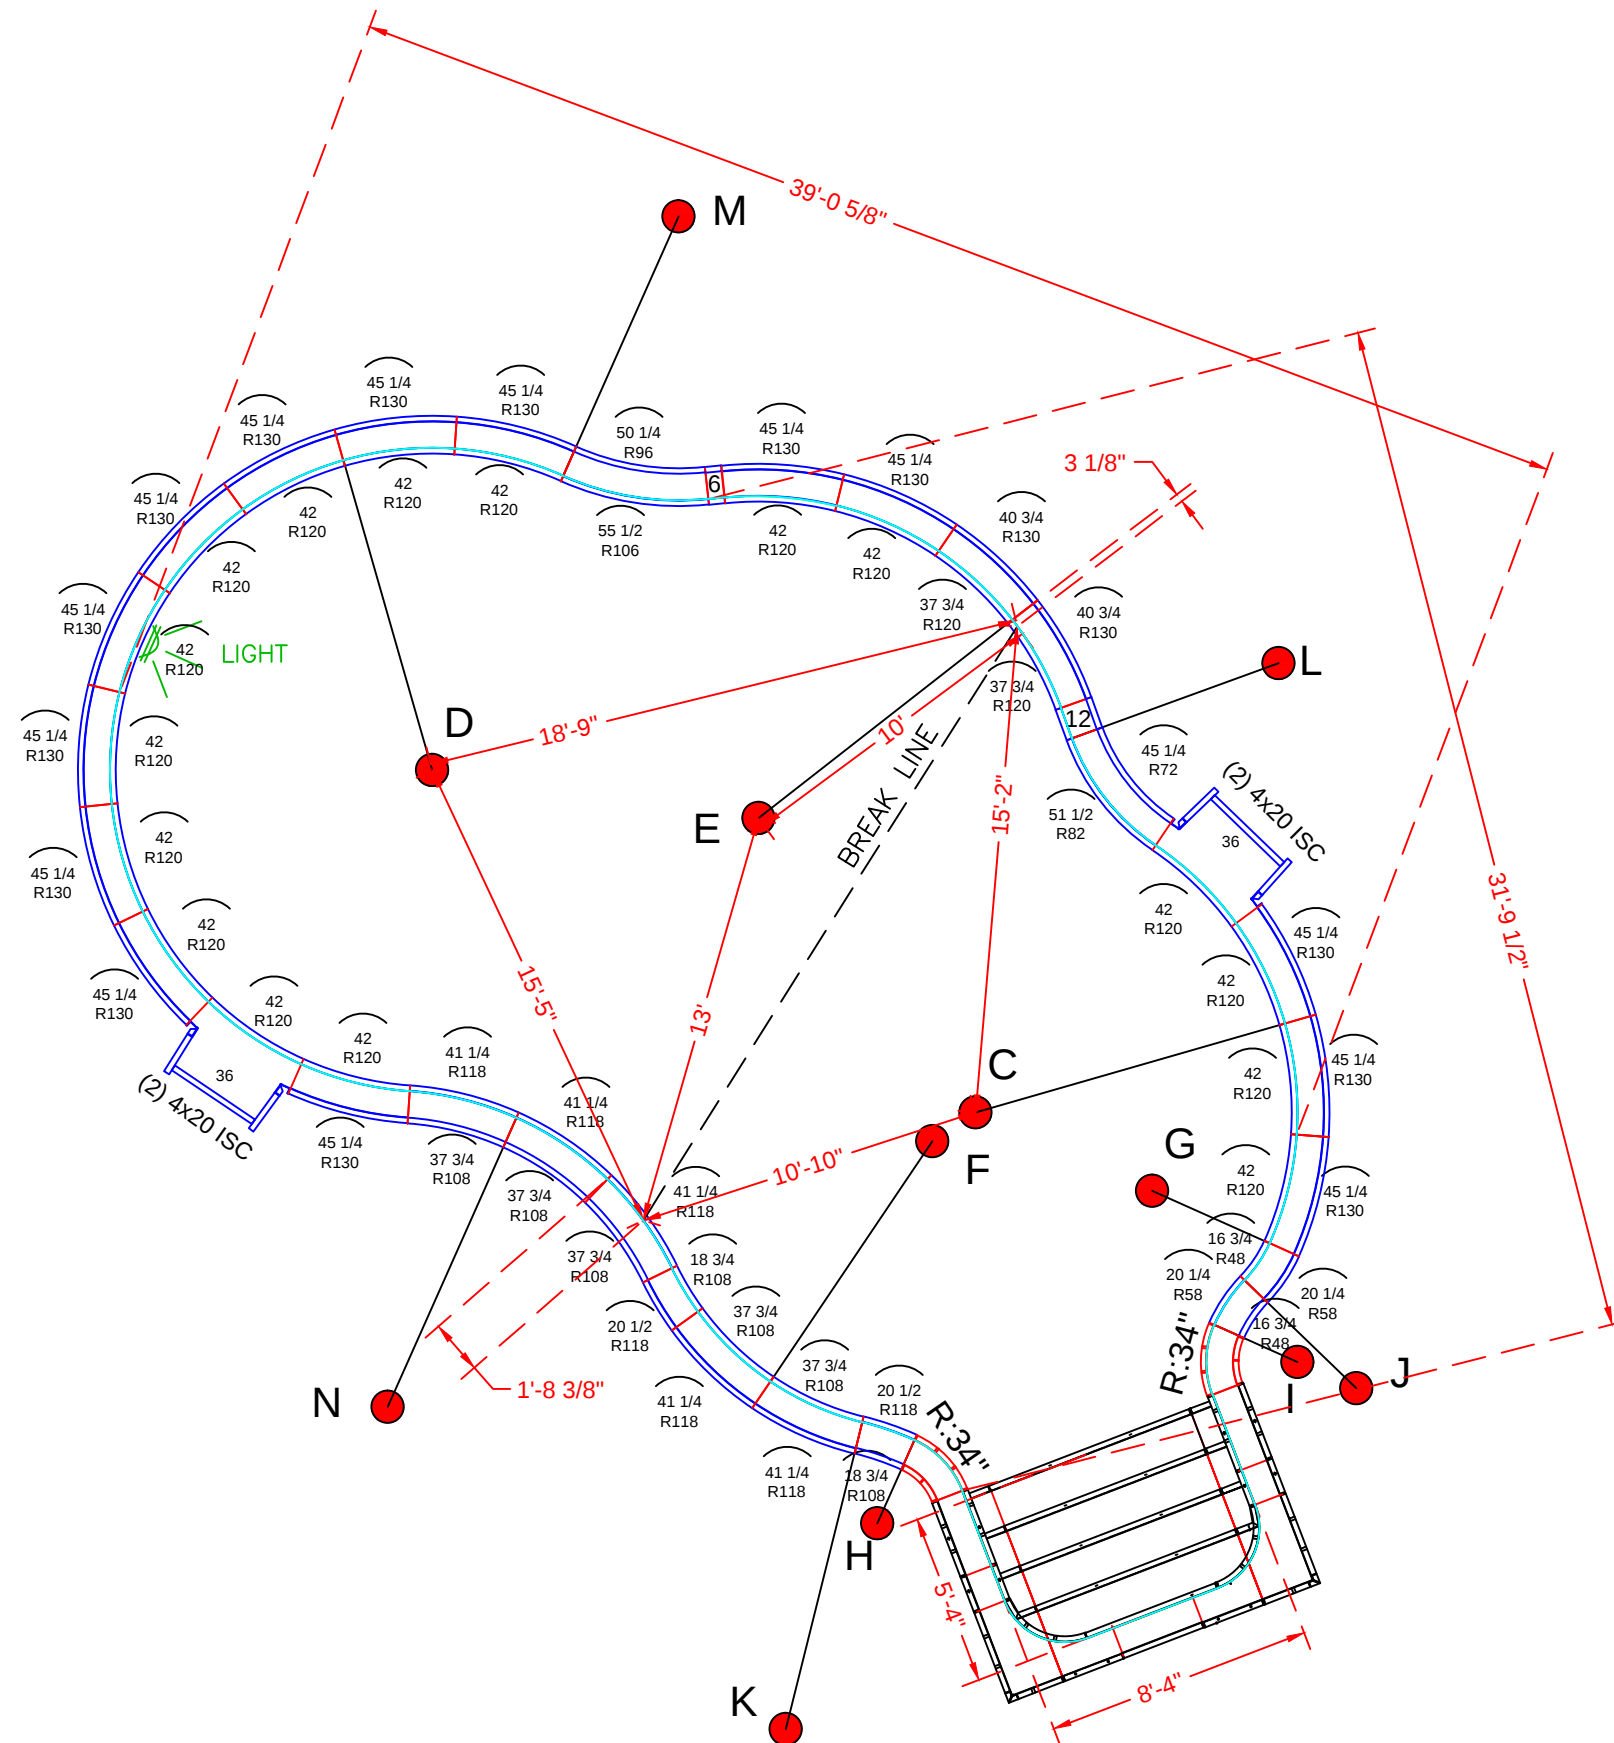

POOL PANEL DESCRIPTIONS

QTY.	DESCRIPTION
1	8'-4" x 5'-4" x 48" Step Assembly w/ 2' Radius
4	4" x 20" x 48" Adj Offset Hinged ISC (Pilaster)
2	36" x 48" Panel-SA
Straight Panels	
2	6" x 48" Panel
2	12" x 48" Panel
Radius Panels	
2	18 1/4" x 48" 24" Radius 45° Inside Corners-SA
2	26" x 48" 34" Radius 45° Outside Corners-SA
2	16 3/4" x 48" 48" Radius Panel
2	20 1/4" x 48" 58" Radius Panel
1	45 1/4" x 48" 72" Radius OS Panel
1	51 1/2" x 48" 82" Radius IS Panel
1	50 1/4" x 48" 96" Radius OS Panel
1	55 1/2" x 48" 106" Radius IS Panel
2	18 3/4" x 48" 108" Radius Panel
2	20 1/2" x 48" 118" Radius Panel
5	37 3/4" x 48" 108" Radius Panel
5	41 3/4" x 48" 118" Radius Panel
16	42" x 48" 120" Radius IS Panel (Light Panel)
14	45 1/4" x 48" 130" Radius OS Panel
2	37 3/4" x 48" 120" Radius IS Panel
2	40 3/4" x 48" 130" Radius OS Panel

See Detail Page {
Skimmer Sides {
Skimmers {

Step Attachment {

BAVA - 8 Northwood Circle

20' x 40' - 10" Concrete Wall - Sierra
w/ 8'-4" x 5'-4" Vinyl Covered Step

Concrete Yards

- Pool Walls & Steps: 21 yards (19.81 exact)

Pool Perimeter = 118'

Pool Area = 799 SQ. FT.

Approximate Pool Gallons: 34,652 Gallons


PANEL LAYOUT

JOB #: 500145
DATE: 05-11-2012
SCALE: 1' = 1/6 "
DRAWN BY: SA & LH

REVISIONS		



SEASONAL WORLD
WE BUILD BACKYARDS!

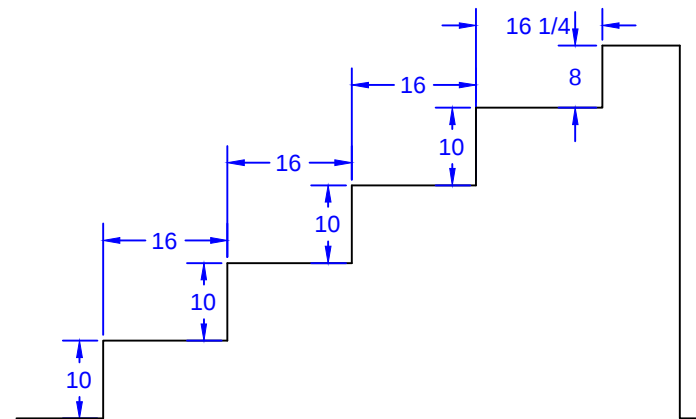

The diagram illustrates the layout of a 10' x 13' floor joist system. It shows the following tie lengths and full spans:

- Top Tie: 10" Full
- 2nd Top Tie: 26" Full
- 3rd Top Tie: 42" Full
- 2nd Bottom Tie: 58" Full
- Bottom Tie: 74" Full

The total length of the system is 13' 15/16". The total width is 10' 0". The diagram also shows the spacing of the joists, which are 16" apart.

Qty(4)
Qty(2)
Qty(2)
Qty(12)

PAGE	QTY.	DESCRIPTION
OES 8.1	2	20 x 78 Outside Corner x 48
OES 8.2	2	10 x 52 ISC Riser Side x 48
OES 8.3	2	38 x 8 - 24" Radius ISC Top Step Riser
OES 8.4	1	52 x 8 Top Step Riser
OES 8.5	4	80 x 10 Step Riser
OES 8.6	1	52 x 48 SA Panel
OES 8.7	2	14 x 48 SA Panel

Approximate Pool Gallons: 34,652 Gallons

JOB #: 500145
DATE: 05-11-2012
SCALE: 1' = 1/2"
DRAWN BY: SA & I



SEASONAL WORLD
WE BUILD BACKYARDS!