

NODE POINT MEASUREMENTS

A-B = 30' (HOUSE)
A-C = 39'-10 3/4"
A-D = 46'-3 1/4"
A-E = 48'-2 3/4"
A-F = 52'-8"
A-G = 58'-7 1/2"
A-H = 27'-8"
A-I = 29'-8"

B-C = 27'-0 1/8"
B-D = 39'-9 1/8"
B-E = 49'-8 7/8"
B-F = 37'-5 3/8"
B-G = 53'-5 1/4"
B-H = 33'-1 1/8"
B-I = 34'-1 1/2"

C-D = 13'-4 1/4"
C-E = 25'-9 7/8"
C-F = 12'-9 7/8"
C-G = 26'-7 1/8"
C-H = 19'-10 3/4"
C-I = 19'-1 5/8"

D-E = 13'-9 7/8"
D-F = 13'-9 7/8"
D-G = 13'-9 7/8"
D-H = 19'-11 5/8"
D-I = 18'-2 1/4"

E-F = 27'-2 3/4"
E-G = 13'-9 7/8"
E-H = 20'-9 7/8"
E-I = 18'-10 5/8"


F-G = 21'-2 1/8"
F-H = 30'-3 1/2"
F-I = 28'-11 5/8"

G-H = 31'-1 3/4"
G-I = 29'-1 7/8"

H-I = 2'

RADI MEASUREMENTS

C = 8' RADIUS
D = 9' RADIUS
E = 9' RADIUS
F = 4'-9 7/8" RADIUS
G = 4'-9 7/8" RADIUS
H = 11'-9 7/8" RADIUS
I = 9'-9 7/8" RADIUS

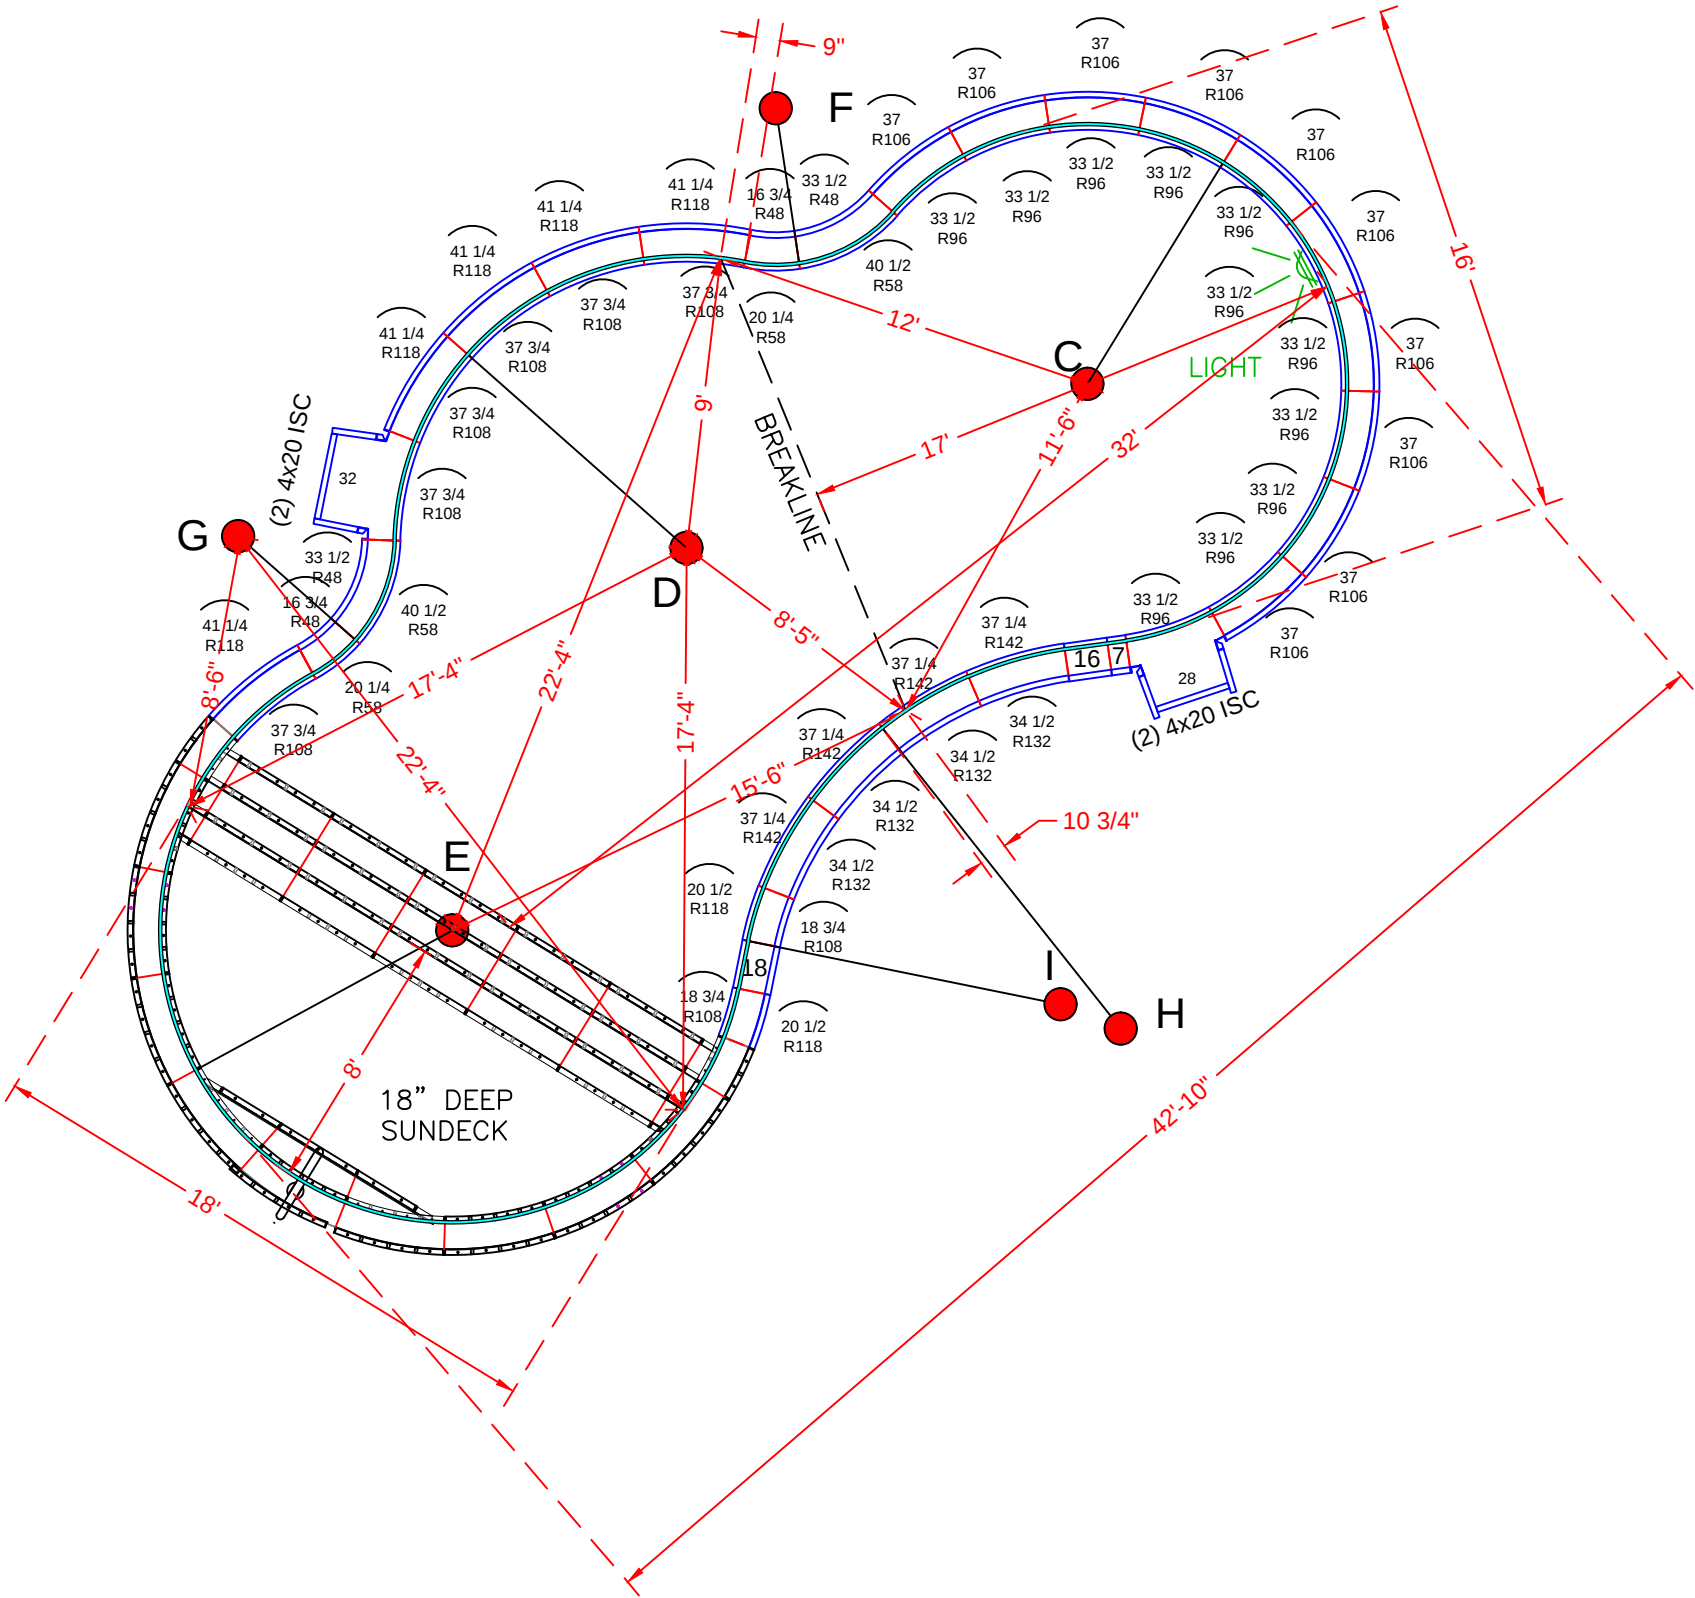

POOL PANEL DESCRIPTIONS

QTY.	DESCRIPTION
1	9' Radius Sundeck / Step Assembly
4	4" x 20" x 48" Adj Offset Hinged ISC (Pilaster)
1	28" x 48" Straight
1	32" x 48" Straight
	STRAIGHT PANELS
2	7" x 48" Straight
2	16" x 48" Straight
2	18" x 48" Straight
	RADIUS PANELS
2	16 3/4" x 48" - 48" OS Radius Panel
2	20 1/4" x 48" - 58" IS Radius Panel
2	33 1/2" x 48" - 48" OS Radius Panel
2	40 1/2" x 48" - 58" IS Radius Panel
11	33 1/2" x 48" - 96" IS Radius Panel (Light Panel)
10	37" x 48" - 106" OS Radius Panel
2	18 3/4" x 48" - 108" Radius Panel
2	20 1/2" x 48" - 118" Radius Panel
6	37 3/4" x 48" - 108" IS Radius Panel
5	41 1/4" x 48" - 118" OS Radius Panel
4	34 1/2" x 48" - 132" OS Radius Panel
4	37 1/4" x 48" - 142" IS Radius Panel


BENARICK - 650 Winterberry Boulevard
16' x 32' - 10" Concrete Wall - Sierra
w/ 9' Radius Vinyl Covered Sundeck / Steps
Perimeter = 111'
Pool Area = 659 S. F.
Approximate Pool Gallons: 20,900 Gallons
Concrete Yards
- Pool Walls & Steps: 16.5 yards (15.72 exact)

PANEL LAYOUT


JOB #: 500203
DATE: 04-09-2013
SCALE: 1' = 1/9 "
DRAWN BY: SA & LH

REVISIONS		



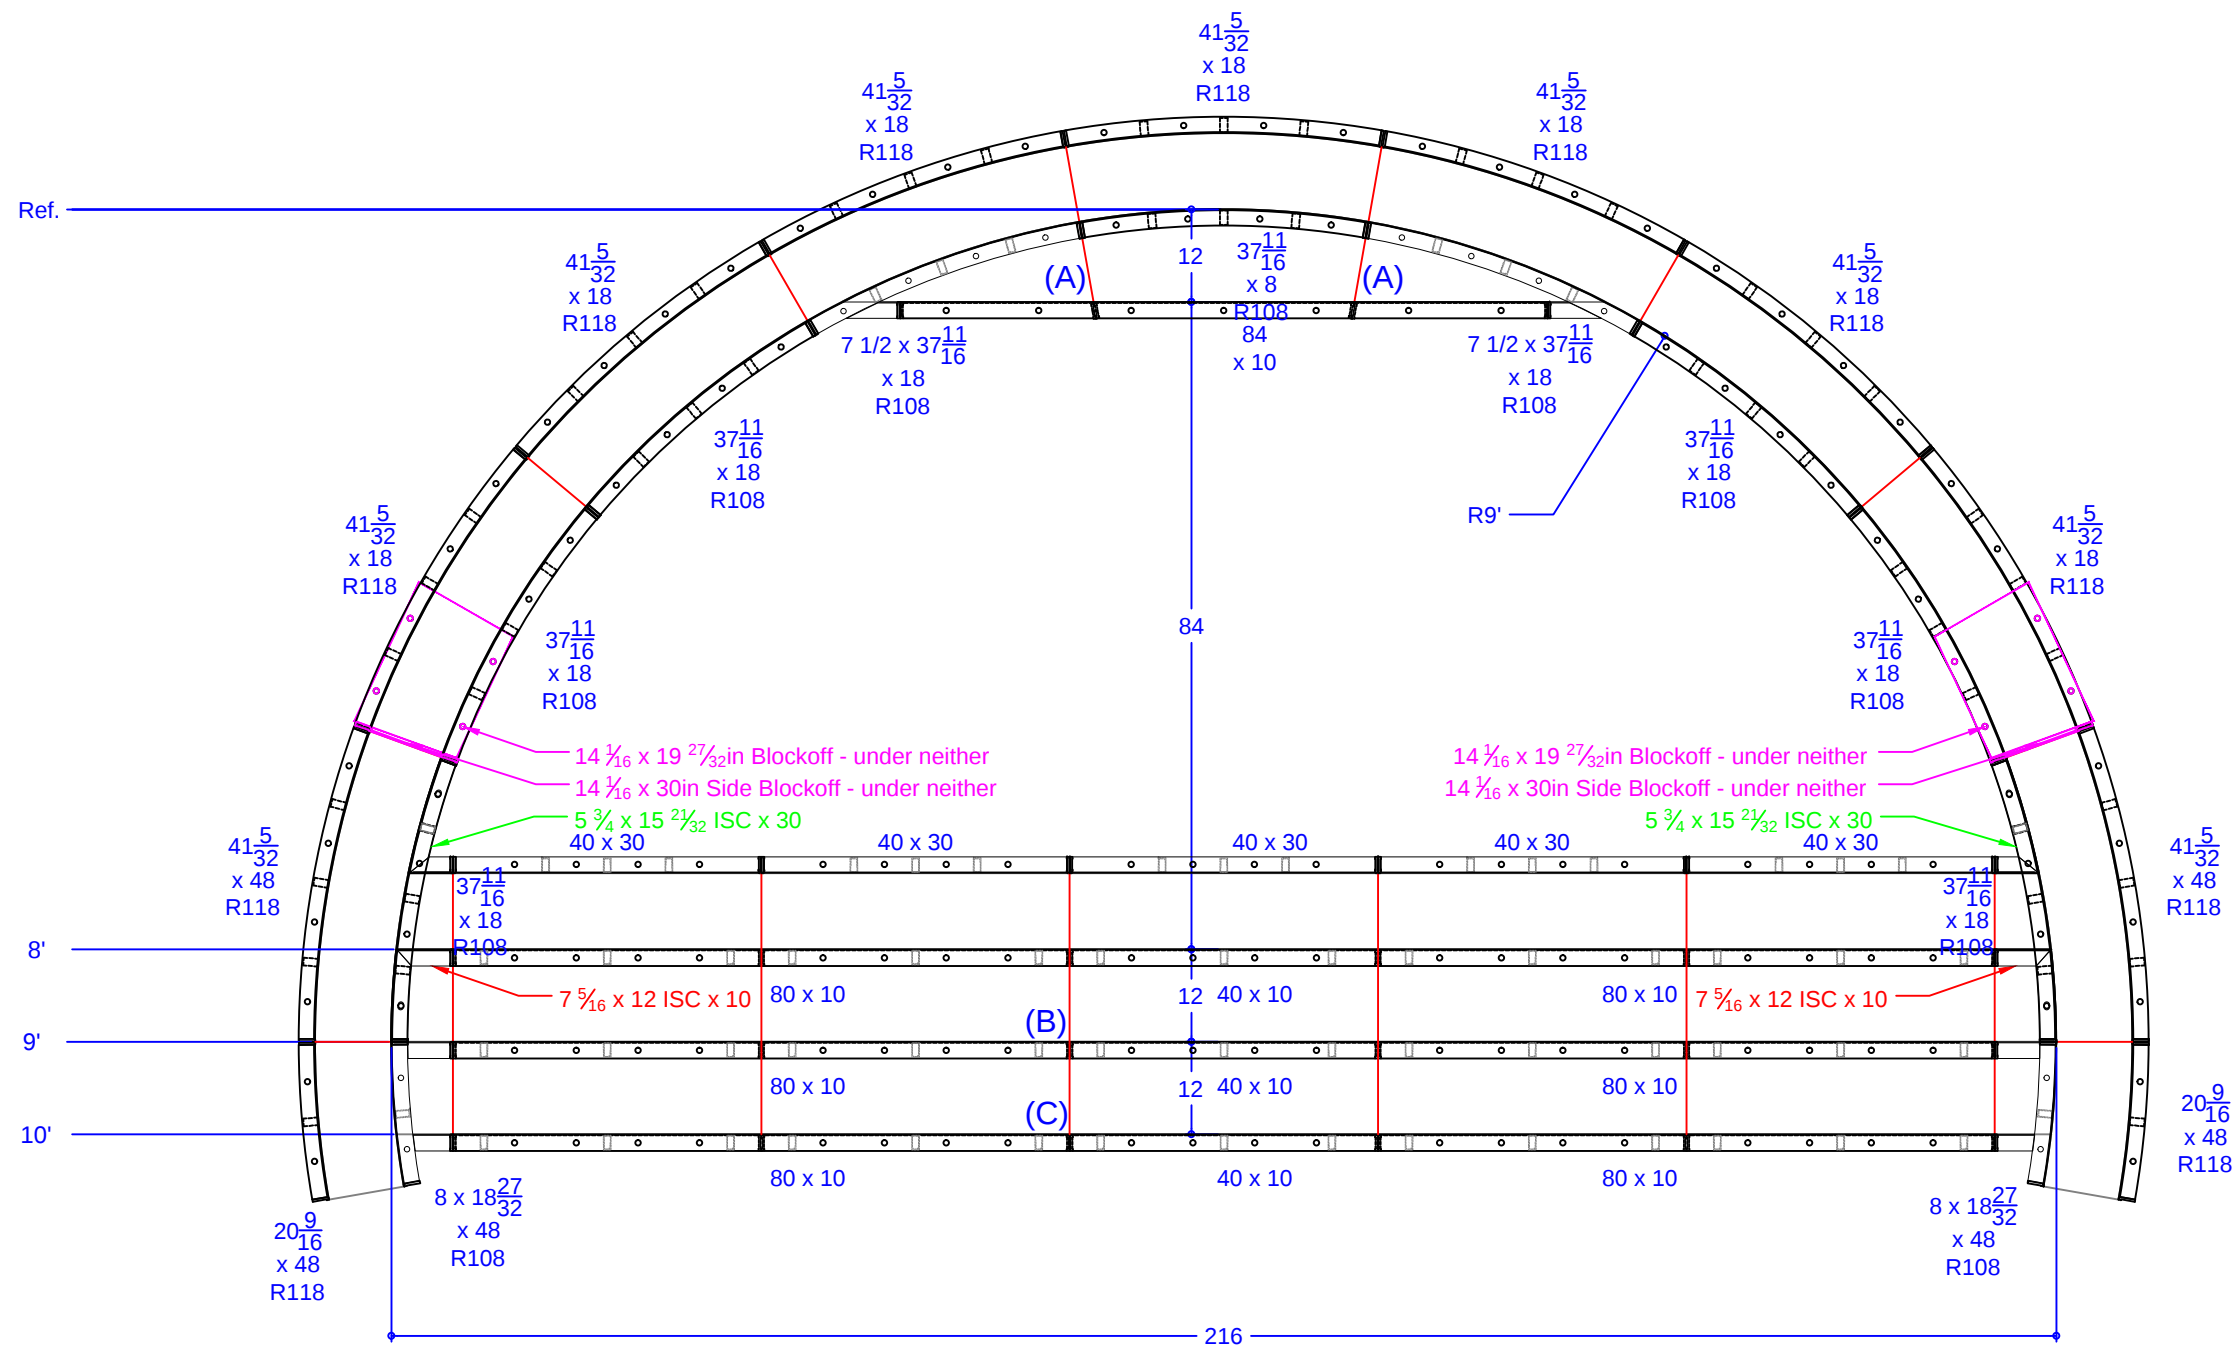

QTY.	DESCRIPTION
1	37 11/16 x 8 108R IS Panel - Top Riser
2	7 15/32 x 37 11/16 ISC Riser Side x 18 108R IS Panel
6	37 11/16 x 18 108R IS Panel
2	8 x 18 27/32 ISC Riser Side x 48 108R IS Panel
7	41 5/32 x 18 118R OS Panel
2	41 5/32 x 48 118R OS Panel
2	20 9/16 x 48 118R OS Panel
2	7 5/16 x 12 ISC x 10 108R IS Panel
2	5 3/4 x 15 21/32 ISC x 30 108R IS Panel
1	84 x 10 Riser - 2nd Top
6	80 x 10 Risers - Lower Wall
3	40 x 10 Risers - Lower Wall
5	40 x 30 Wall Panel SA
2	14 1/16 x 19 27/32 Blockoff
2	14 1/16 x 30 Blockoff

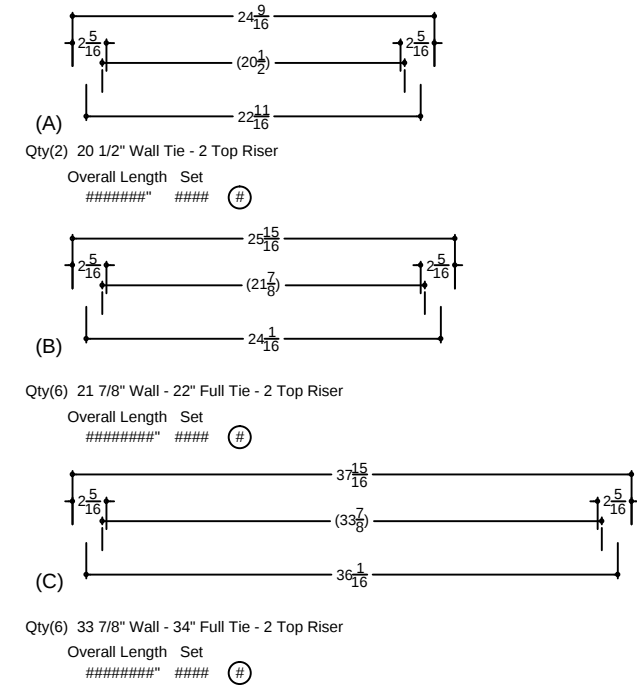

BENARICK - 650 Winterberry Boulevard
 16' x 32' - 10" Concrete Wall - Sierra
 w/ 9' Radius Vinyl Covered Sundek / Steps
 Perimeter = 111'
 Pool Area = 659 S. F.
 Approximate Pool Gallons: 20,900 Gallons
 Concrete Yards
 - Pool Walls & Steps: 16.5 yards (15.72 exact)

SUN DECK DETAIL			
JOB #: 500203			
DATE: 01-21-2013			
SCALE: 1' = 1/2 "			
DRAWN BY: SA & LH			



SEASONAL WORLD
WE BUILD BACKYARDS!