


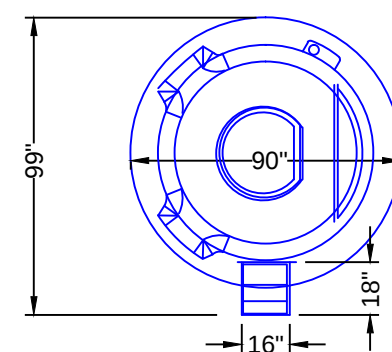
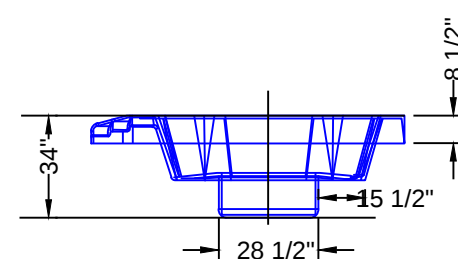
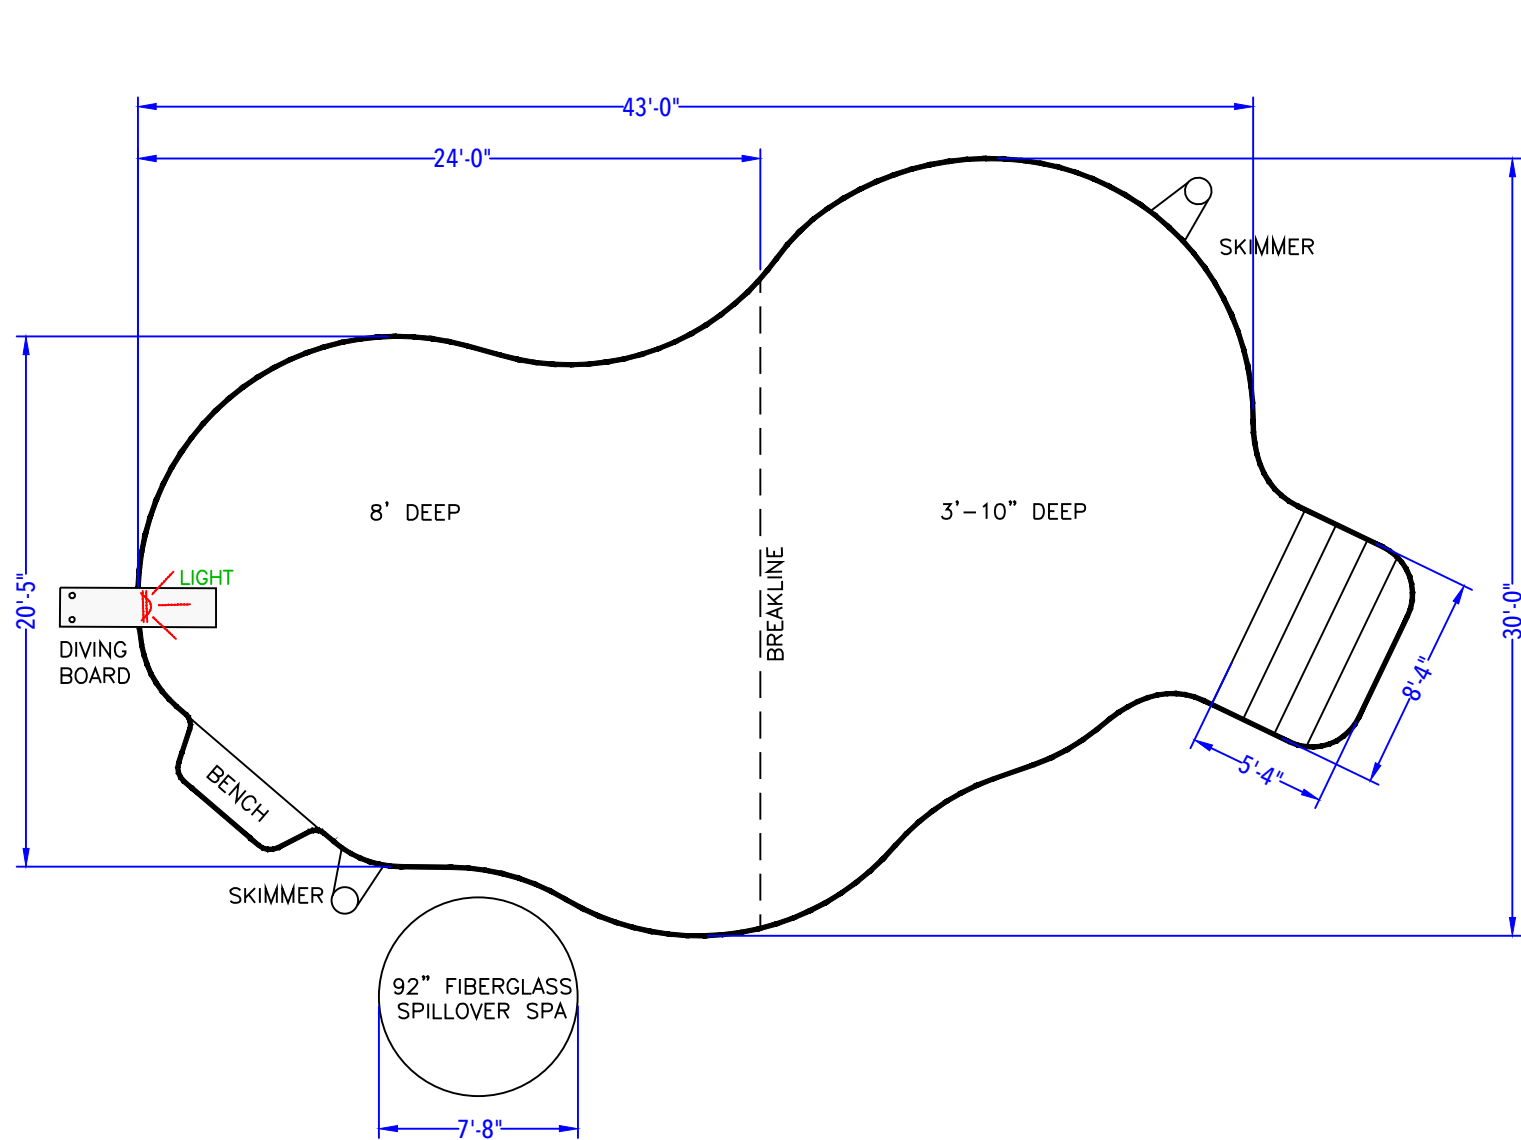


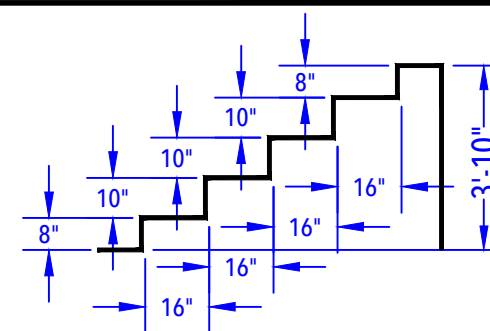


90" ROUND FIBERGLASS
SPOILOVER SPA DETAIL
(After Concrete & Liner)
N.T.S.

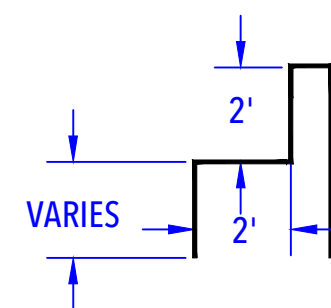

ENTRY STEP DETAIL
(After Concrete & Liner)
N.T.S.

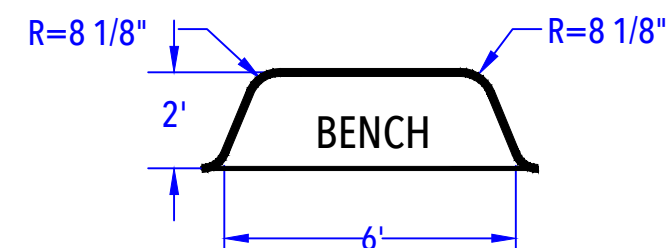

DEEP END BENCH DETAIL
(After Concrete & Liner)
N.T.S.

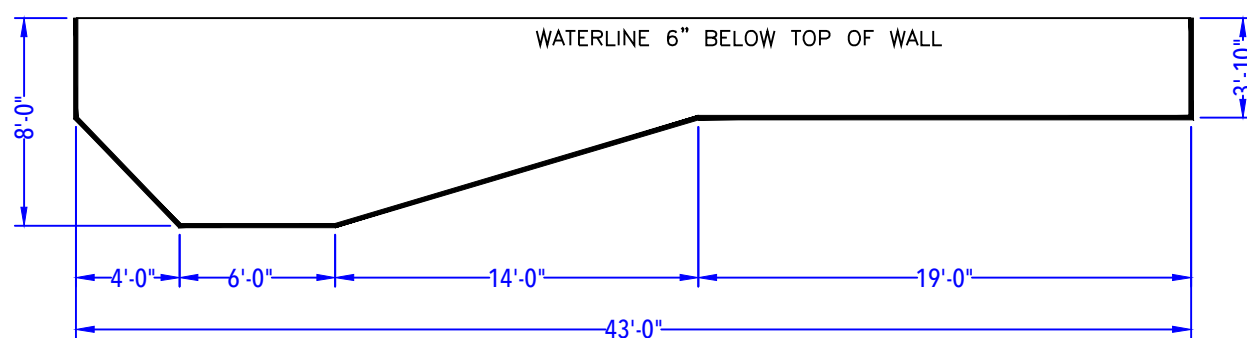

DEPTH DETAIL

BERMAN - 22 Windward Way

22' x 44' - 10" Concrete Wall -
Freeform Sierra w/ Spillover Spa

POOL SPECIFICATIONS

SCALE: 1' = 1/8"

COPING: Bullnose Brick . KEY

Depth: 3'-10" - 8' .

Step Type: 8'-4" x 5'-4" Vinyl Covered Step.

Lighting: (1) Jandy LED Color Light .

Skimmers: (2) Standard Skimmers .

Regulations: Diving Code .



CUSTOMER APPROVAL:

X _____ DATE: _____ .