


NODE POINT MEASUREMENTS

A-B = 40'-0"	F-G = 22'-8"
A-C = 39'-0"	F-H = 32'-11"
A-D = 32'-10"	F-I = 27'-9"
A-E = 34'-5"	F-J = 28'-9"
A-F = 39'-5"	F-K = 32'-6"
A-G = 20'-9"	F-L = 28'-11"
A-H = 21'-5"	F-M = 31'-6"
A-I = 26'-7"	F-N = 20'-4"
A-J = 26'-11"	F-O = 21'-9"
A-K = 32'-6"	F-P = 8'-4"
A-L = 38'-4"	
A-M = 15'-1"	G-H = 11'-2"
A-N = 19'-10"	G-I = 9'-8"
A-O = 19'-2"	G-J = 10'-7"
A-P = 43'-0"	G-K = 16'-10"
	G-L = 19'-8"
B-C = 26'-10"	G-M = 8'-11"
B-D = 38'-1"	G-N = 12'-10"
B-E = 41'-0"	G-O = 14'-6"
B-F = 43'-1"	G-P = 23'-8"
B-G = 27'-7"	
B-H = 19'-3"	H-I = 7'-2"
B-I = 17'-11"	H-J = 6'-11"
B-J = 17'-0"	H-K = 11'-3"
B-K = 11'-2"	H-L = 18'-2"
B-L = 15'-2"	H-M = 6'-10"
B-M = 26'-1"	H-N = 22'-11"
B-N = 40'-4"	H-O = 24'-2"
B-O = 42'-0"	H-P = 32'-1"
B-P = 38'-7"	
C-D = 15'-3"	I-J = 1'-0"
C-E = 17'-6"	I-K = 7'-2"
C-F = 17'-8"	I-L = 11'-9"
C-G = 18'-4"	I-M = 11'-7"
C-H = 23'-3"	I-N = 22'-6"
C-I = 16'-3"	I-O = 24'-2"
C-J = 16'-9"	I-P = 25'-10"
C-K = 17'-8"	J-K = 6'-4"
C-L = 11'-10"	J-L = 11'-7"
C-M = 25'-8"	J-M = 11'-11"
C-N = 26'-1"	J-N = 23'-5"
C-O = 28'-1"	J-O = 25'-1"
C-P = 11'-10"	J-P = 26'-7"
	K-L = 8'-1"
D-E = 3'-0"	K-M = 17'-6"
D-F = 7'-0"	K-N = 29'-7"
D-G = 15'-8"	K-O = 31'-4"
D-H = 26'-2"	K-P = 28'-11"
D-I = 21'-8"	
D-J = 22'-7"	L-M = 23'-5"
D-K = 27'-1"	L-N = 31'-4"
D-L = 24'-10"	L-O = 33'-3"
D-M = 24'-5"	L-P = 23'-8"
D-N = 14'-6"	M-N = 17'-8"
D-O = 16'-3"	M-O = 18'-8"
D-P = 11'-2"	M-P = 32'-5"
	N-O = 2'-0"
E-F = 5'-1"	N-P = 25'-8"
E-G = 18'-4"	O-P = 27'-4"
E-H = 29'-0"	
E-I = 24'-7"	
E-J = 25'-7"	
E-K = 30'-1"	
E-L = 27'-8"	
E-M = 26'-11"	
E-N = 15'-4"	
E-O = 16'-10"	
E-P = 11'-5"	

RADII MEASUREMENTS

C = 8' RADIUS
D = 11' RADIUS
E = 8' RADIUS
F = 4' RADIUS
G = 6' RADIUS
H = 4' RADIUS
I = 11' RADIUS
J = 10' RADIUS
K = 4' RADIUS
L = 3'-10" RADIUS
M = 2'-10" RADIUS
N = 6'-10" RADIUS
O = 8'-10" RADIUS
P = 3'-10" RADIUS

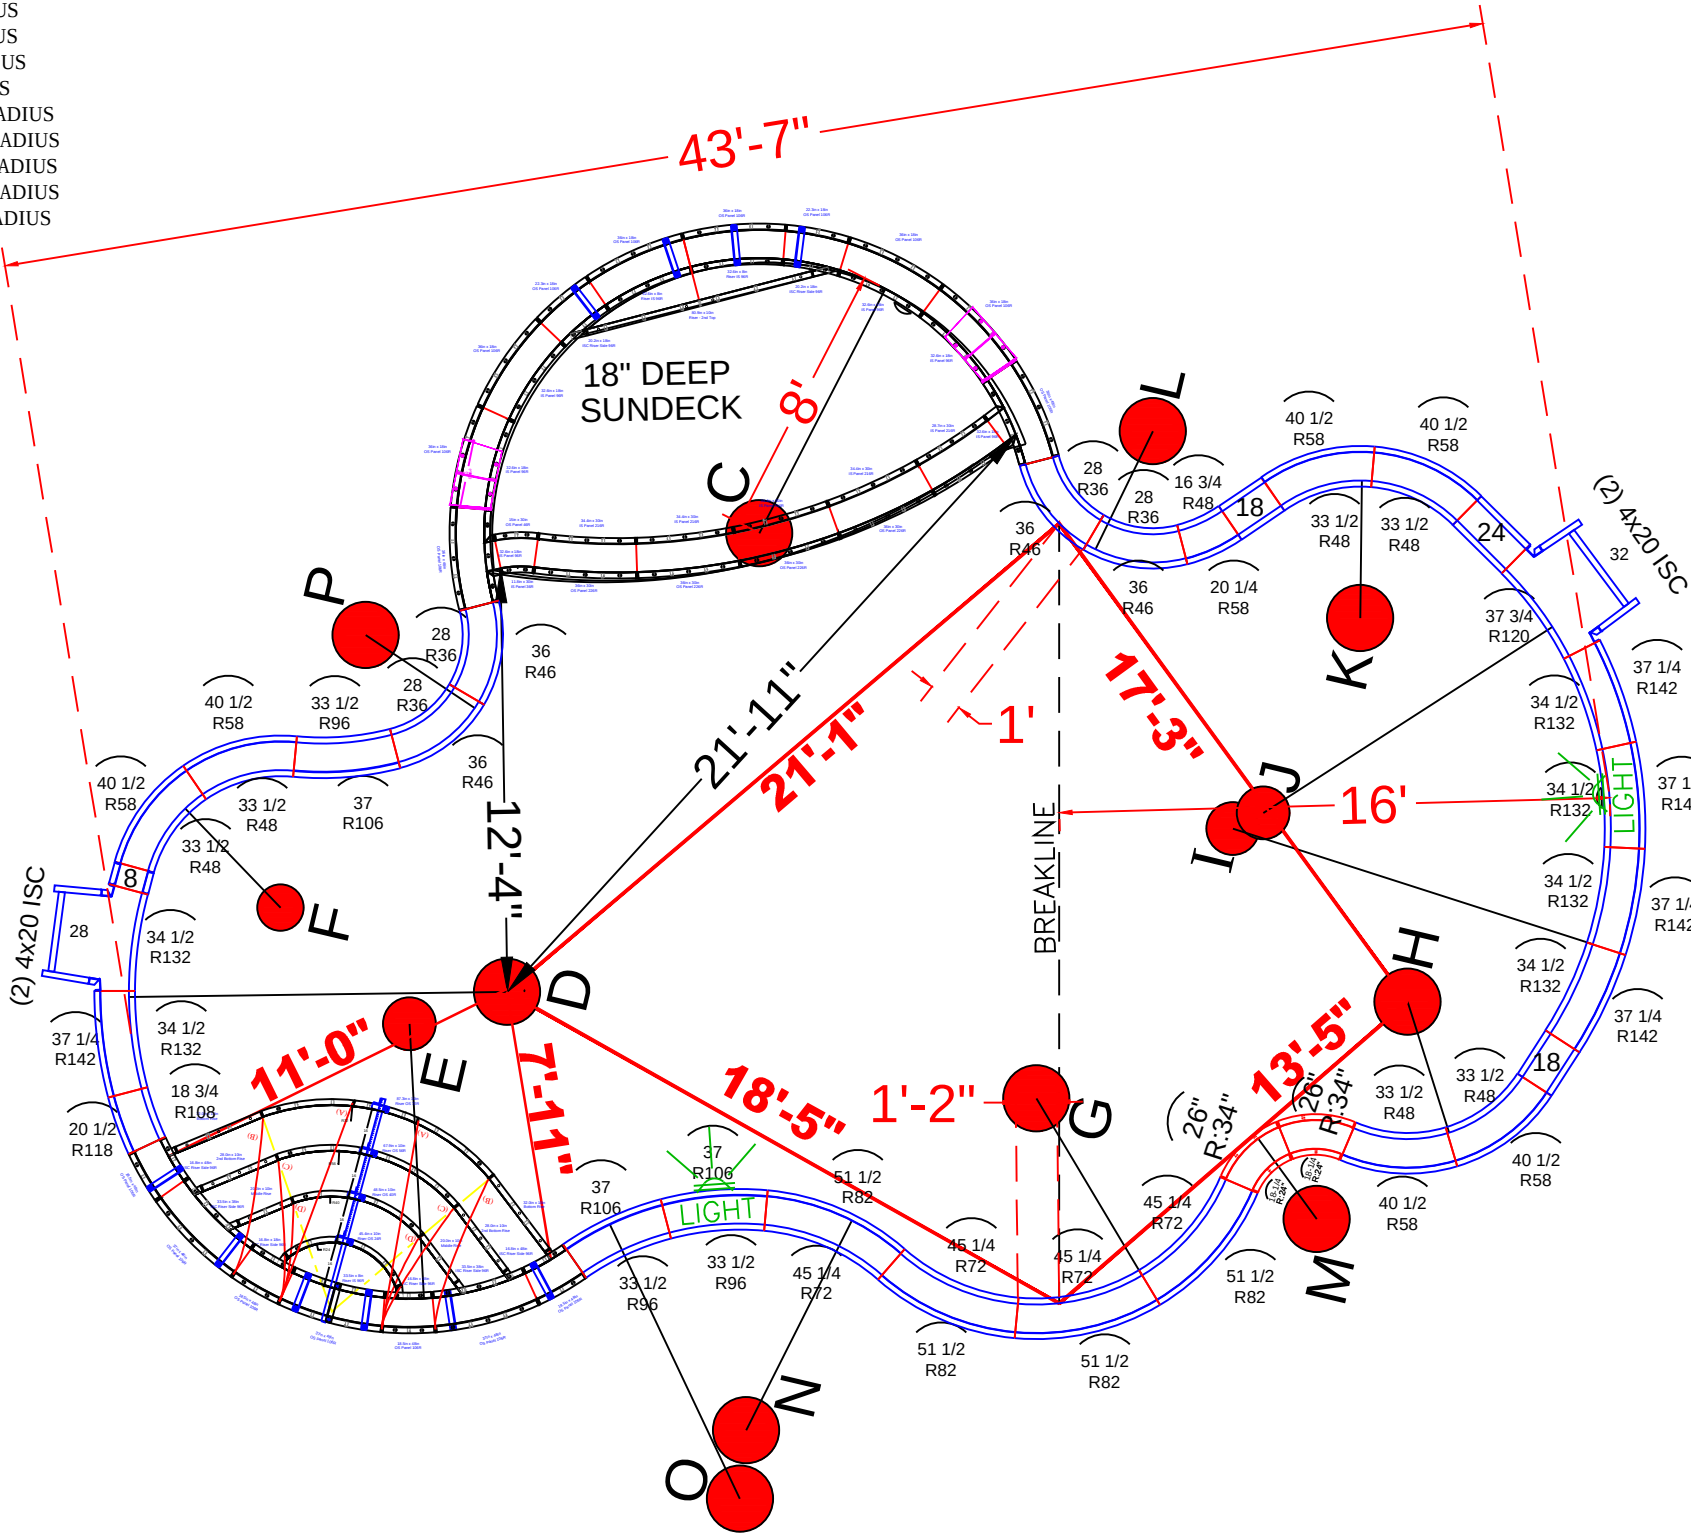

POOL PANEL DESCRIPTIONS

QTY.	DESCRIPTION
1	8' Radius Side Sundek Assembly(Lime Green Paint)
1	8' Radius Step (Red Paint)
4	4" x 20" x 48" Adj Offset Hinged ISC (Pilaster)
	STRAIGHT PANELS
2	8" x 48" Straight
4	18" x 48" Straight
2	24" x 48" Straight
1	28" x 48" Straight
1	32" x 48" Straight
	RADIUS PANELS
2	18 1/4 x 48" - 24" Radius - 45°
2	26 x 48" - 34" Radius - 45°
4	28" x 48" - 36" Radius Panel
4	36" x 48" - 46" Radius Panel
1	16 3/4" x 48" - 48" Radius Panel
1	20 1/4" x 48" - 58" Radius Panel
6	33 1/2" x 48" - 48" Radius Panel
6	40 1/2" x 48" - 58" Radius Panel
4	45 1/4" x 48" - 72" IS Radius Panel
4	51 1/2" x 48" - 82" OS Radius Panel
3	33 1/2" x 48" - 96" IS Radius Panel
3	37" x 48" - 106" OS Radius Panel
1	18 3/4" x 48" 108" Radius OS Panel
1	20 1/2" x 48" 118" Radius IS Panel
1	37 3/4" x 48" - 120" Radius Panel
6	34 1/2" x 48" - 132" Radius Panel
5	37 1/4" x 48" - 142" Radius Panel

BERRIEN - 20 Roberts Road

18' x 22' x 44' - 10" Concrete Wall - Custom Freeform
w/ Interior Vinyl Covered Steps / Sundek
Pool Perimeter = 126' Pool Area = 855 S.F.
Approximate Pool Gallons: 23,400 Gallons

Concrete Yards

- Pool Walls & Sundek: 20 yards (18.9 exact)


PANEL LAYOUT


JOB #: 181720
DATE: 5-11-2018
SCALE: 1' = 1/8 "
DRAWN BY: SA


REVISIONS





SEASONAL WORLD
WE BUILD BACKYARDS!

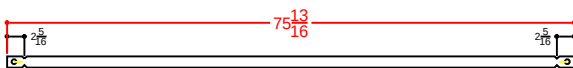(A) 
Qty (2) - 71 3/4" Wall Tie - Bottom Rise
1/4" BB

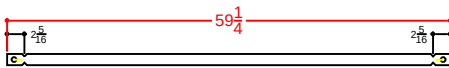(B) 
Qty (2) - 55 3/16" Wall Tie - Bottom Rise
1/4" BB

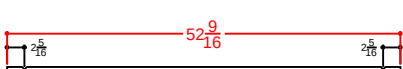(C) 
Qty (2) - 48 1/2" Wall Tie - 2nd Bottom Rise
1/4" BB

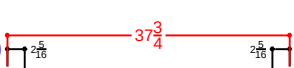
(D) 
Qty (2) - 33 11/16" Wall Tie - Middle Rise
1/4" BB

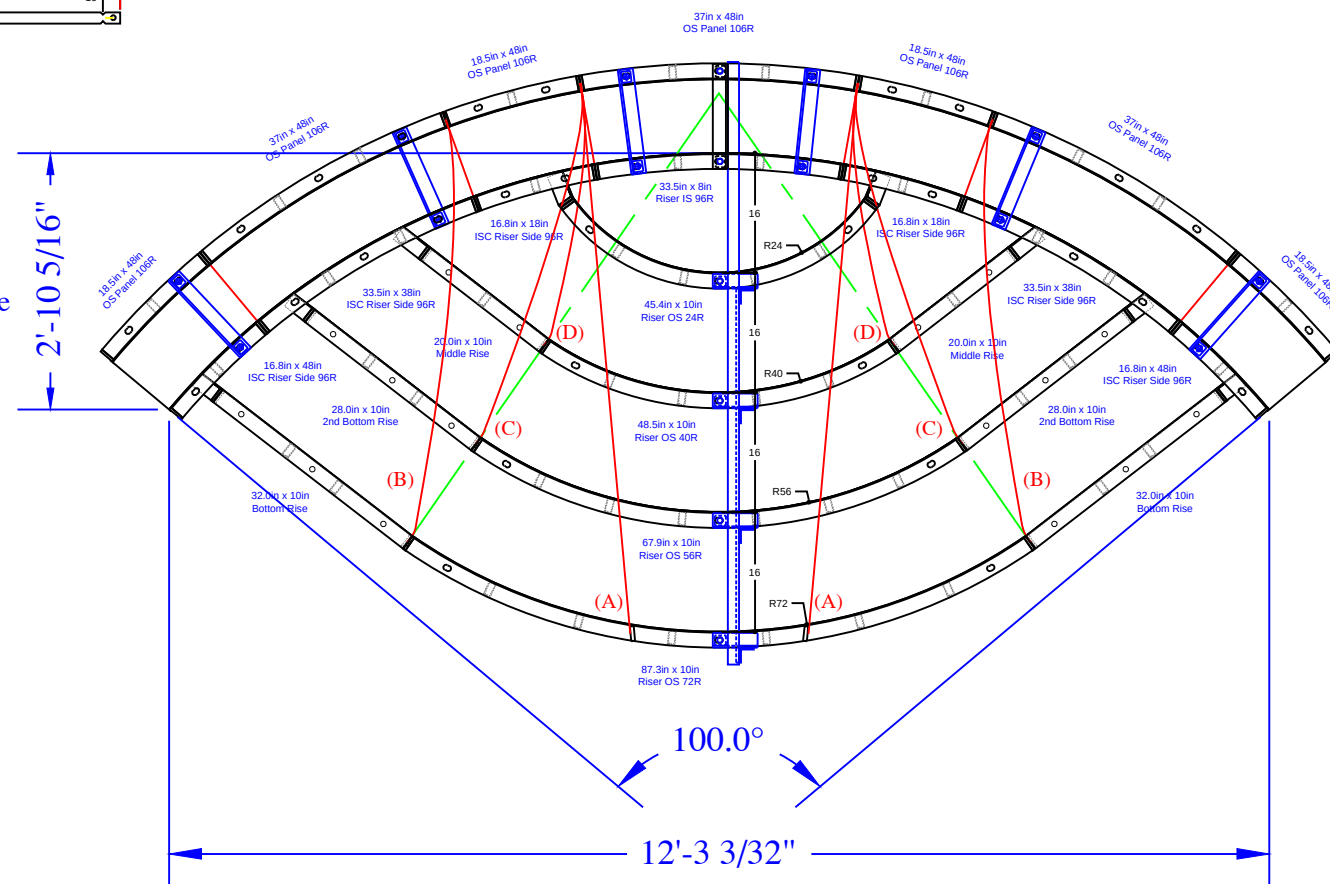

QTY	DESCRIPTION
4	18.5in x 48in OS Panel 106R
3	37in x 48in OS Panel 106R
1	33.5in x 8in Riser IS 96R - Top
2	16.8in x 18in ISC Riser Side IS 96R
2	33.5in x 38in ISC Riser Side IS 96R
2	16.8in x 48in ISC Riser Side IS 96R
2	20in x 10in Riser
2	28in x 10in Riser
2	32in x 10in Riser
1	45.4in x 10in Riser OS 24R- 2nd Top Rise
1	48.5in x 10in Riser OS 40R- Middle Rise
1	67.9in x 10in Riser OS 56R- 2nd Bottom
1	87.3in x 10in Riser OS 72R- Bottom Rise
6	Parapet Brackets - 10in Wall
1	Parapet Brackets - 64in Step
2	71 3/4" Wall Tie "A"- Bottom Rise
2	55 3/16" Wall Tie "B"- Bottom Rise
2	48 1/2" Wall Tie "C"- 2nd Bottom Rise
2	33 11/16" Wall Tie "D"- Middle Rise

*NOTE: Panels are painted red

*NOTE: No Bench attachment panels

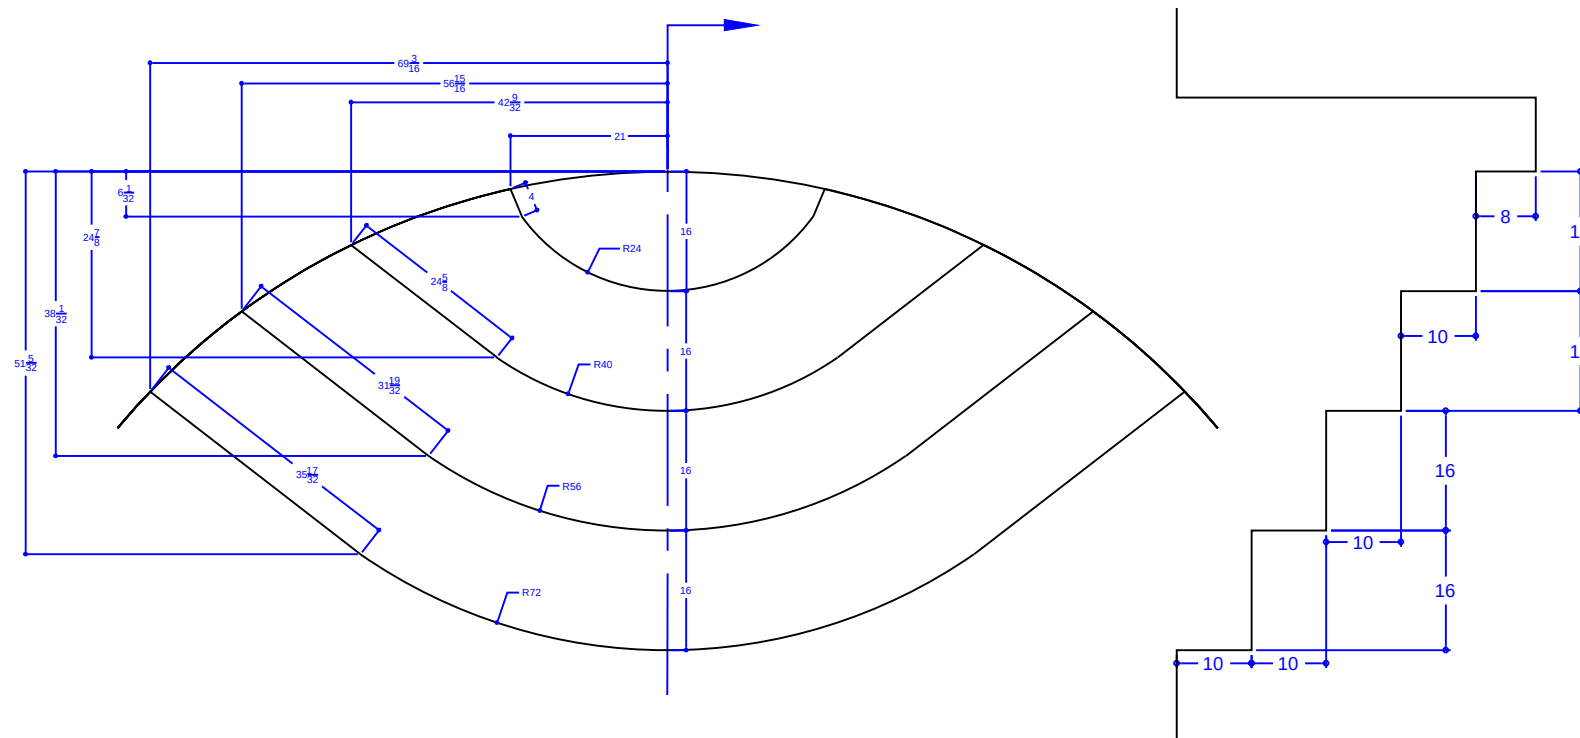

BERRIEN - 20 Roberts Road

18' x 22' x 44' - 10" Concrete Wall - Custom Freeform
w/ Interior Vinyl Covered Steps / Sundeck
Pool Perimeter = 126' Pool Area = 855 S.F.
Approximate Pool Gallons: 23,400 Gallons

Concrete Yards


- Pool Walls & Sundeck: 20 yards (18.9 exact)

REVISION/NOTES


SEASONAL WORLD

DWG BY: SA
DATE: 4-27-17

STEP-DETAIL

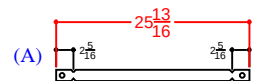

Qty (1) - 21 7/8" Wall Tie - 2nd Top Rise
1/4" BB

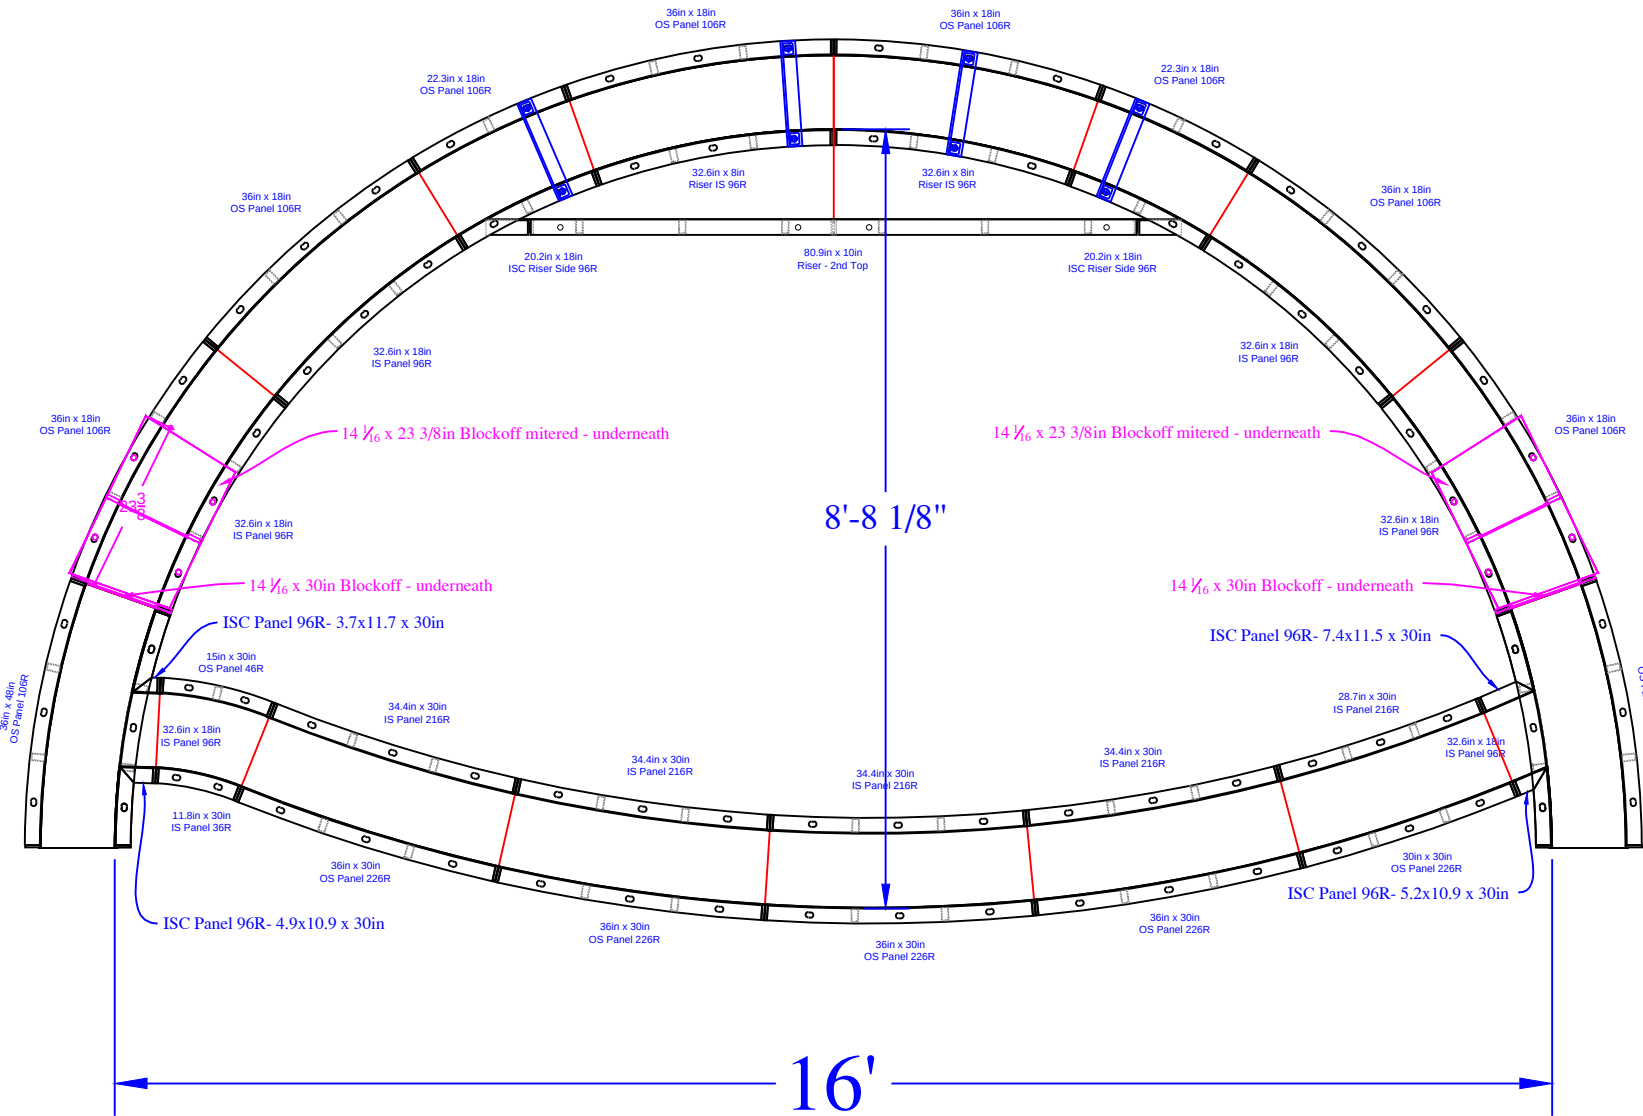

QTY	DESCRIPTION
2	36in x 48in OS Panel 106R
1	30in x 30in OS Panel 226R
4	36in x 30in OS Panel 226R
1	28.7in x 30in IS Panel 216R
4	34.4in x 30in IS Panel 216R
1	15in x 30in OS Panel 46R
1	11.8in x 30in IS Panel 36R
2	22.3in x 18in OS Panel 106R
6	36in x 18in OS Panel 106R
6	32.6in x 18in IS Panel 96R
1	4.9in x 10.9in x 30in ISC Panel 96R
1	5.2in x 10.9in x 30in ISC Panel 96R
1	7.4in x 11.5in x 30in ISC Panel 96R
1	3.7in x 11.7in x 30in ISC Panel 96R
2	32.6in x 8in Riser IS 96R - Top Upper
2	20.2in x 18in ISC Riser Side 96R
1	80.9in x 10in Riser - Bottom Upper
2	14 1/16in x 23.3in Blockoff mitered
2	14 1/16in x 30in Blockoff
4	Parapet Brackets - 10in Wall
1	22" Full Wall Tie "A"- 2nd Top Rise

BERRIEN - 20 Roberts Road
18' x 22' x 44' - 10" Concrete Wall - Custom Freeform
w/ Interior Vinyl Covered Steps / Sundeck
Pool Perimeter = 126' Pool Area = 855 S.F.
Approximate Pool Gallons: 23,400 Gallons

REVISION/NOTES		SEASONAL WORLD		SUNDECK DETAIL	Concrete Yards
					- Pool Walls & Sundeck: 20 yards (18.9 exact)
		DWG BY: DWGBY: SA	SCALE:		
		DATE: 5-25-18	PAGE:		