

NODE POINT MEASUREMENTS

C-D = 11'-10 ⁵/₈"
C-E = 21'-11 ¹/₄"
C-F = 28'-8 ¹/₈"
C-G = 17'-9 ⁷/₈"
C-H = 18'-10 ³/₈"

D-E = 14'-10 ³/₈"
D-F = 16'-10"
D-G = 16'-9 ⁷/₈"
D-H = 22'-5 ¹/₄"


E-F = 16'-9 ⁷/₈"
E-G = 31'-8 ¹/₈"
E-H = 17'-9 ⁷/₈"

F-G = 27'-11"
F-H = 33'-5 ⁵/₈"

G-H = 35'-10 ⁷/₈"

RADII MEASUREMENTS

C = 9' RADIUS
D = 8' RADIUS
E = 8' RADIUS
F = 8'-9 ⁷/₈" RADIUS
G = 8'-9 ⁷/₈" RADIUS
H = 9'-9 ⁷/₈" RADIUS

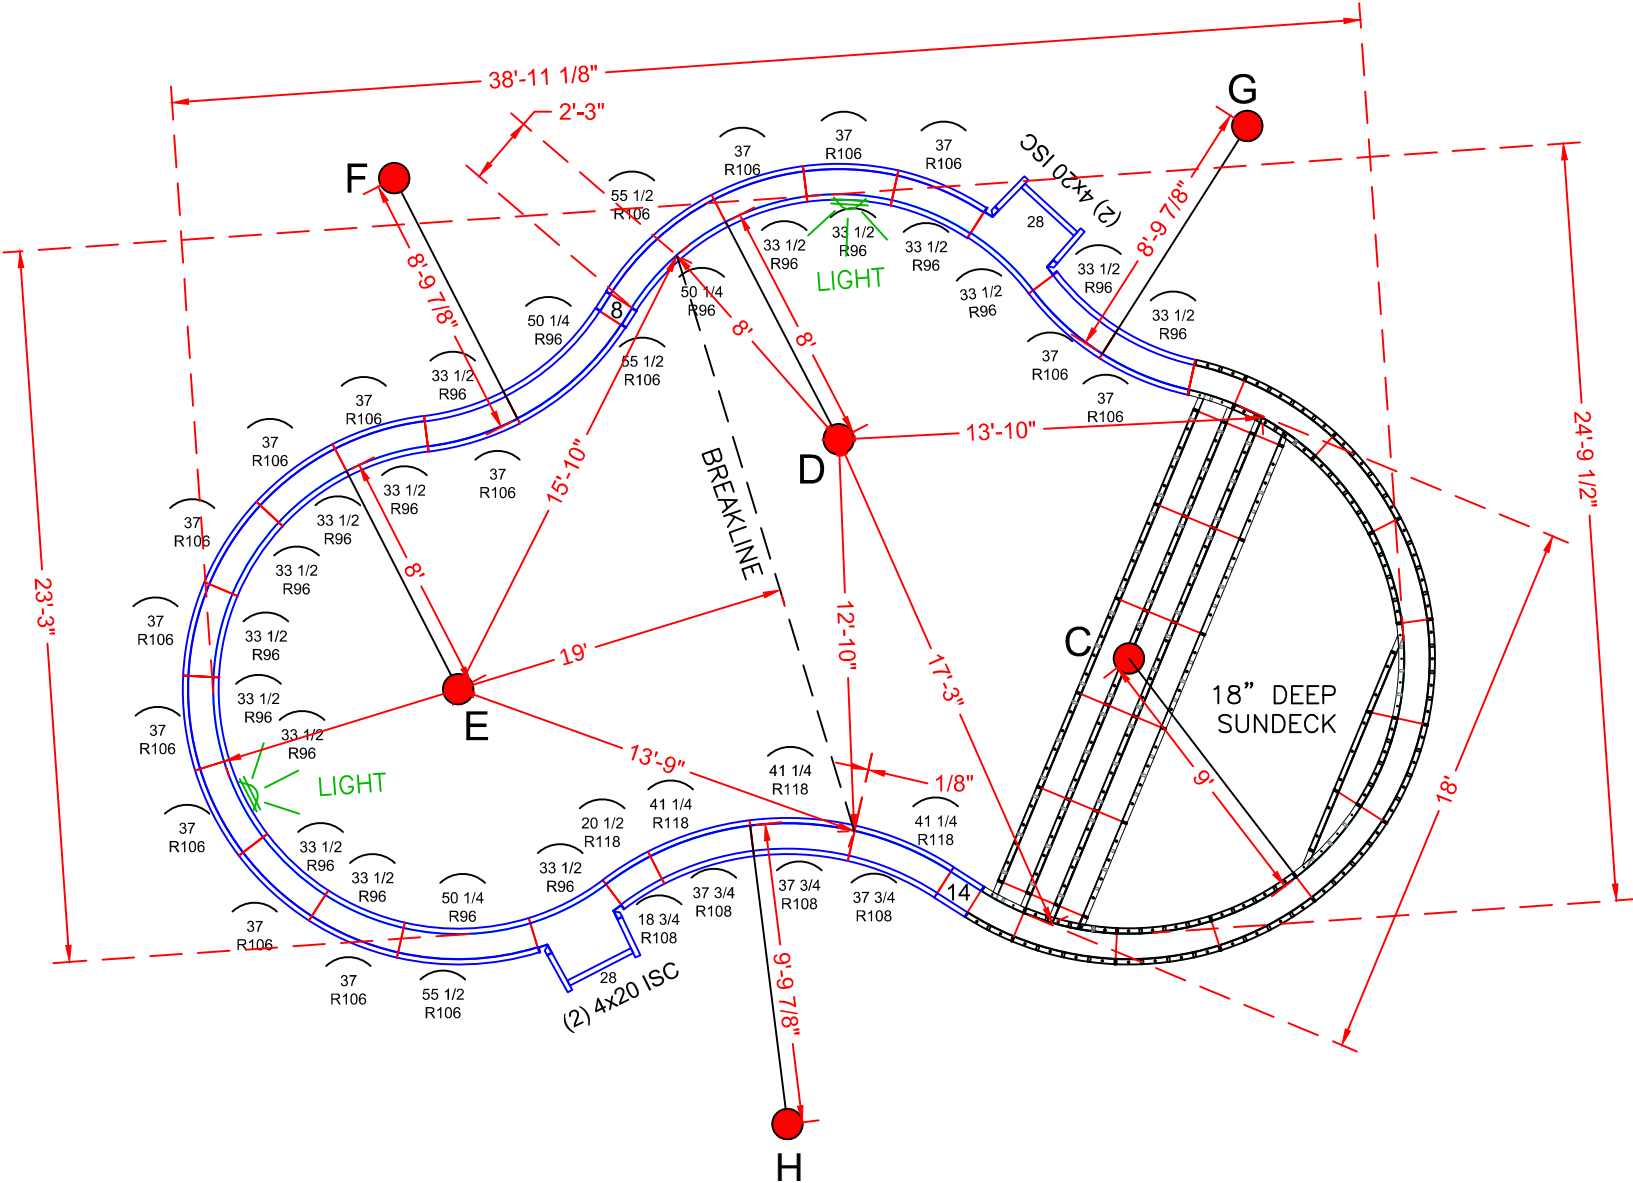

POOL PANEL DESCRIPTIONS

SEE DETAIL PAGE {
SKIMMER SIDES {
SKIMMERS {

QTY.	DESCRIPTION
1	9' Radius Sundeck / Step Assembly
4	4" x 20" x 48" Adj Offset Hinged ISC (Pilaster)
2	28" x 48" Straight
	STRAIGHT PANELS
2	8" x 48" Straight
2	14" x 48" Straight
	RADIUS PANELS
16	33 1/2" x 48" - 96" Radius Panel (Light Panel)
14	37" x 48" - 106" Radius Panel
3	50 1/4" x 48" - 96" Radius Panel
3	55 1/2" x 48" - 106" Radius Panel
1	18 3/4" x 48" - 108" Radius Panel
1	20 1/2" x 48" - 118" Radius Panel
3	37 3/4" x 48" - 108" Radius Panel
3	41 1/4" x 48" - 118" Radius Panel

BERRIOS-VELEZ - 209 Leffler Circle

16' x 24' x 39' - 10" Concrete Wall - Blue Lagoon
w/ 18' Wide Vinyl Covered Interior Sundeck / Step
Pool Perimeter = 104' Pool Area = 653 S.F.
Approximate Pool Gallons: 22,585 Gallons


Concrete Yards
- Pool Walls & Sundeck: 16.5 yards (15.59 exact)

PANEL LAYOUT


JOB #: 500334
DATE: 01-03-2014
SCALE: 1' = 1/8 "
DRAWN BY: SA & LH

REVISIONS			



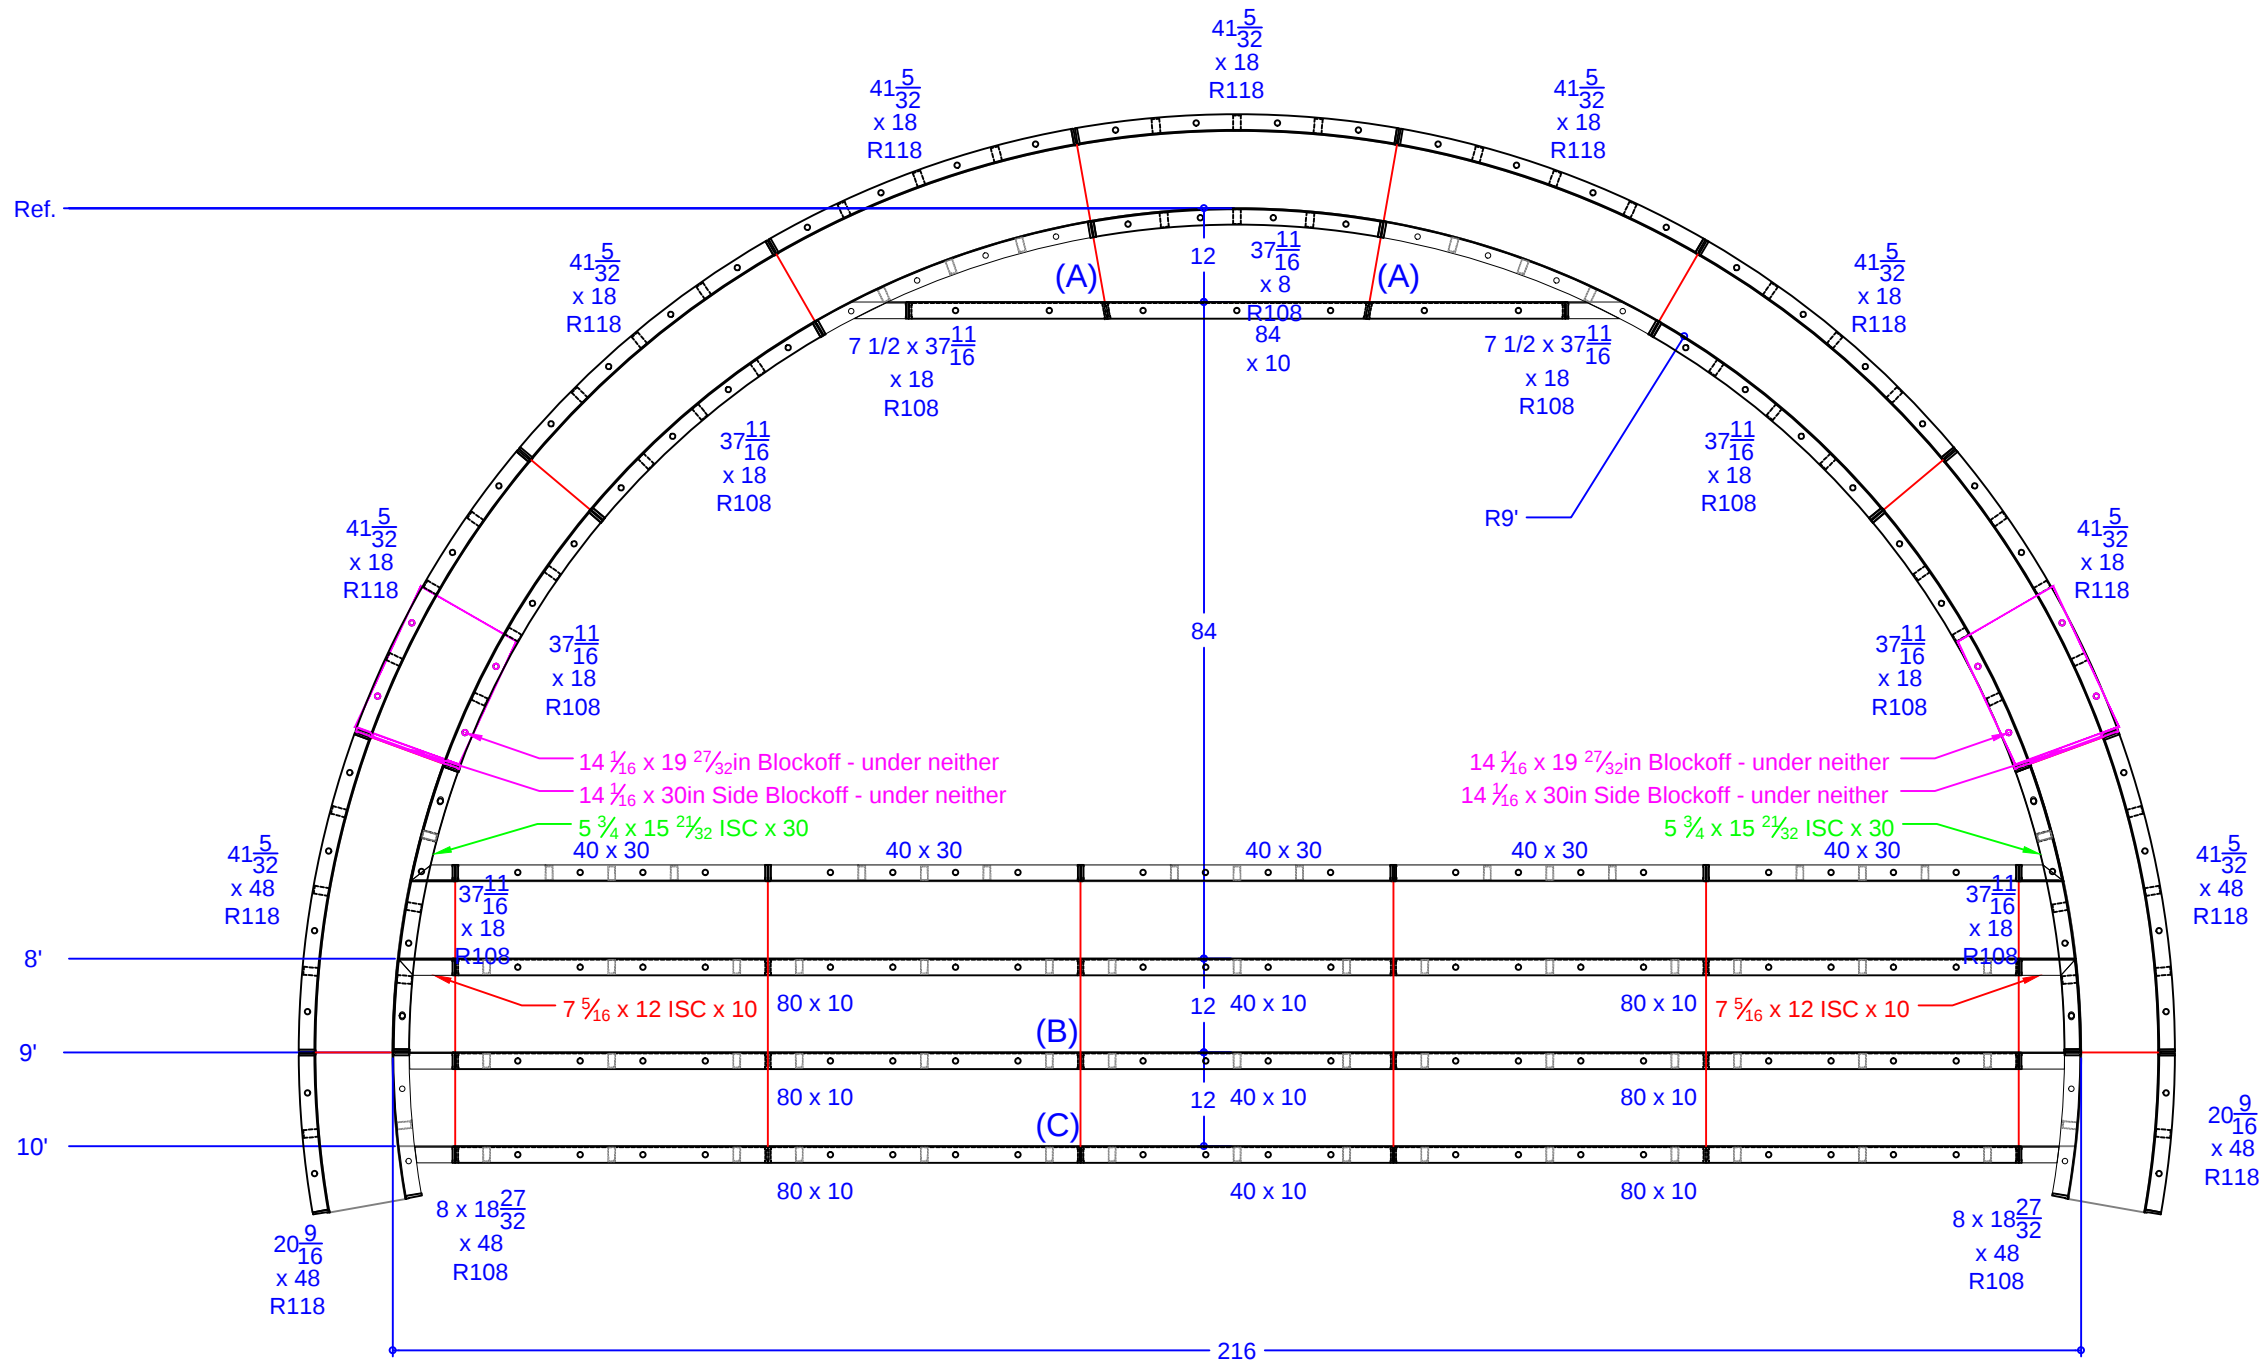

QTY.	DESCRIPTION
1	37 11/16 x 8 108R IS Panel - Top Riser
2	7 15/32 x 37 11/16 ISC Riser Side x 18 108R IS Panel
6	37 11/16 x 18 108R IS Panel
2	8 x 18 27/32 ISC Riser Side x 48 108R IS Panel
7	41 5/32 x 18 118R OS Panel
2	41 5/32 x 48 118R OS Panel
2	20 9/16 x 48 118R OS Panel
2	7 5/16 x 12 ISC x 10 108R IS Panel
2	5 3/4 x 15 21/32 ISC x 30 108R IS Panel
1	84 x 10 Riser - 2nd Top
6	80 x 10 Risers - Lower Wall
3	40 x 10 Risers - Lower Wall
5	40 x 30 Wall Panel SA
2	14 1/16 x 19 27/32 Blockoff
2	14 1/16 x 30 Blockoff

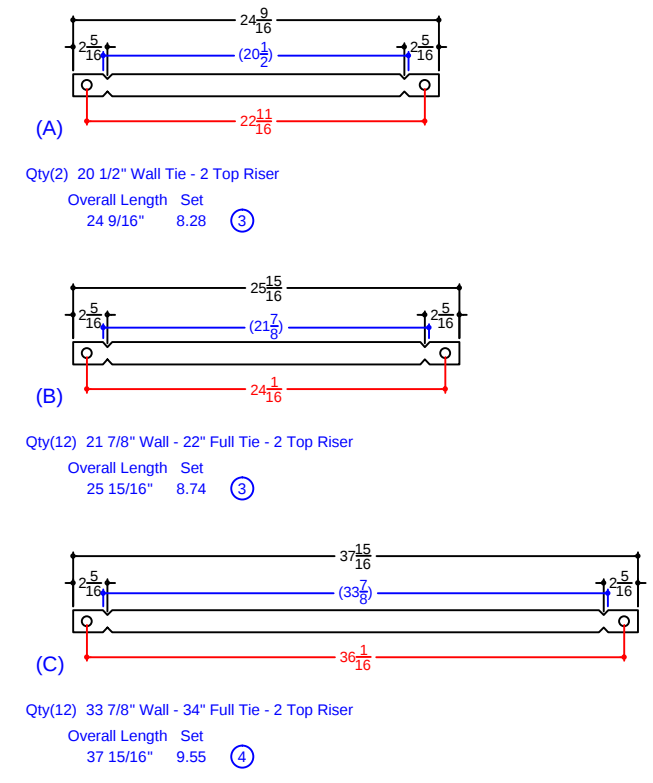

BERRIOS-VELEZ - 209 Leffler Circle

16' x 24' x 39' - 10" Concrete Wall - Blue Lagoon
w/ 18' Wide Vinyl Covered Interior Sundeck / Step
Pool Perimeter = 104' Pool Area = 653 S.F.
Approximate Pool Gallons: 22,585 Gallons
Concrete Yards
- Pool Walls & Sundeck: 16.5 yards (15.59 exact)

SUN DECK DETAIL

JOB #: 500334
DATE: 01-03-2014
SCALE: 1' = 1/8 "
DRAWN BY: SA & LH



SEASONAL WORLD
WE BUILD BACKYARDS!