

NODE POINTS

C-D = 15'-0"
 C-E = 27'-5"
 C-F = 19'-10"
 C-G = 33'-7"
 C-H = 19'-10"

D-E = 19'-4"
 D-F = 25'-3"
 D-G = 18'-10"
 D-H = 19'-11"


E-F = 20'-10"
 E-G = 19'-10"
 E-H = 39'-2"

F-G = 37'-7"
 F-H = 39'-1"

G-H = 34'-3"

RADII

C = 9' RADIUS
 D = 9' RADIUS
 E = 10' RADIUS
 F = 10'-10" RADIUS
 G = 9'-10" RADIUS
 H = 10'-10" RADIUS

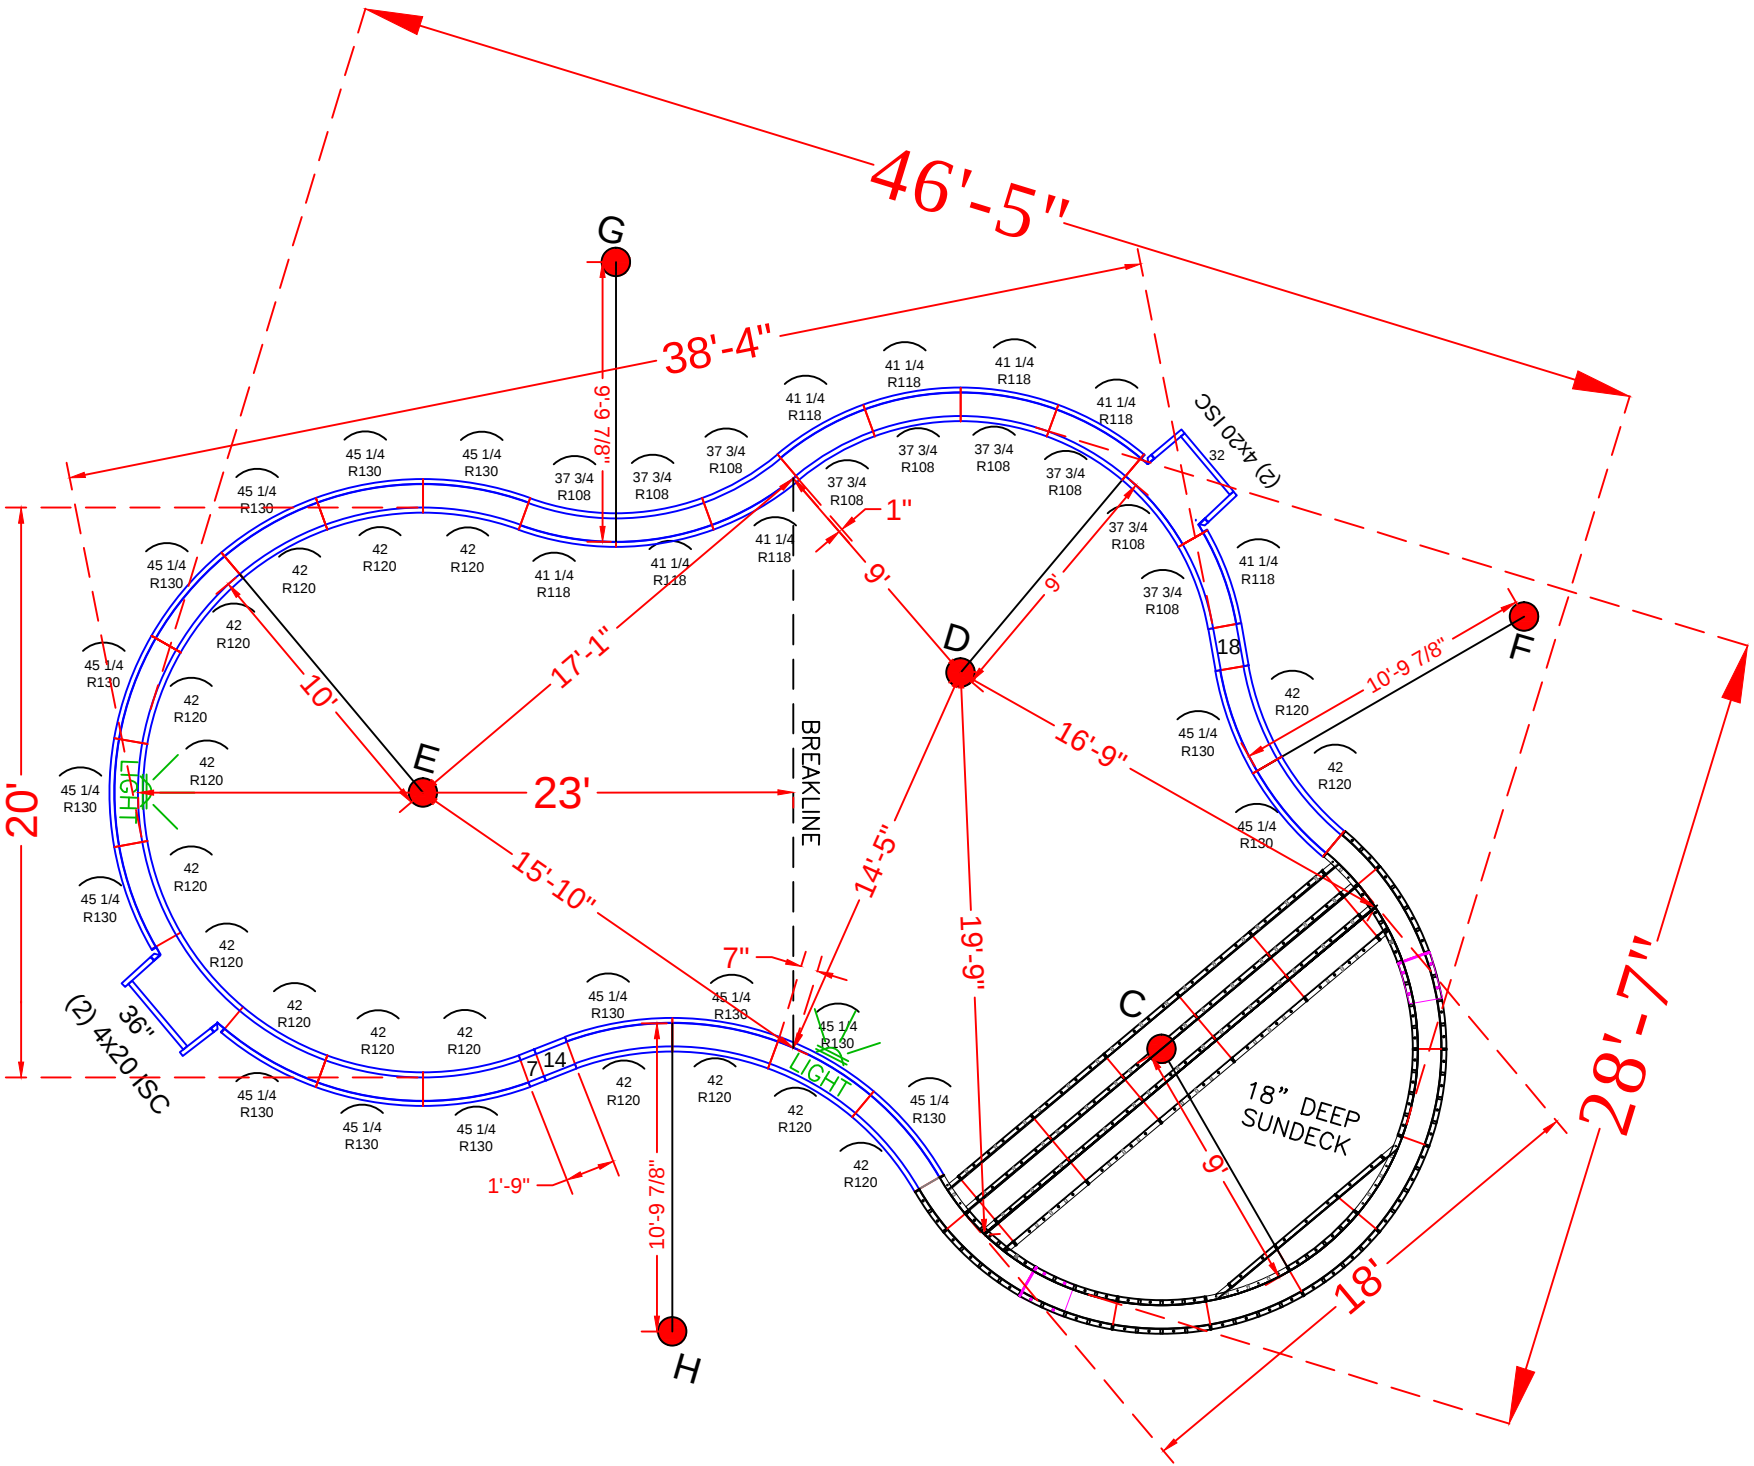

POOL PANEL DESCRIPTIONS

SEE DETAIL PAGE {
 SKIMMER SIDES {
 SKIMMER {
 SKIMMER {

QTY.	DESCRIPTION
1	9' Radius Sundeck / Step Assembly
4	4" x 20" x 48" Adj Offset Hinged ISC (Pilaster)
1	32" x 48" Straight
1	36" x 48" Straight
	STRAIGHT PANELS
2	7" x 48" Straight
2	14" x 48" Straight
2	18" x 48" Straight
	RADIUS PANELS
9	37 3/4" x 48" - 108" Radius Panel
8	41 1/4" x 48" - 118" Radius Panel
16	45 1/4" x 48" - 130" Radius Panel
17	42" x 48" - 120" Radius Panel (Light Panel)

BIESTER - 26 Carriage Way

20' x 31'-3" x 44'-11" - 10" Concrete Wall - Freeform w / Sundeck
 And Interior Vinyl Covered Step Combo
 Pool Perimeter = 125 Ln. Ft.
 Pool Area = 887 Sq.Ft.
 Approximate Pool Gallons: 28,725 Gallons

Concrete Yards

- Pool Walls & Sundeck: 19.5 yards (18.33 exact)


PANEL LAYOUT

DATE: 5-4-2020
 DRAWN BY: SA




REVISIONS



SEASONAL WORLD
 WE BUILD BACKYARDS!

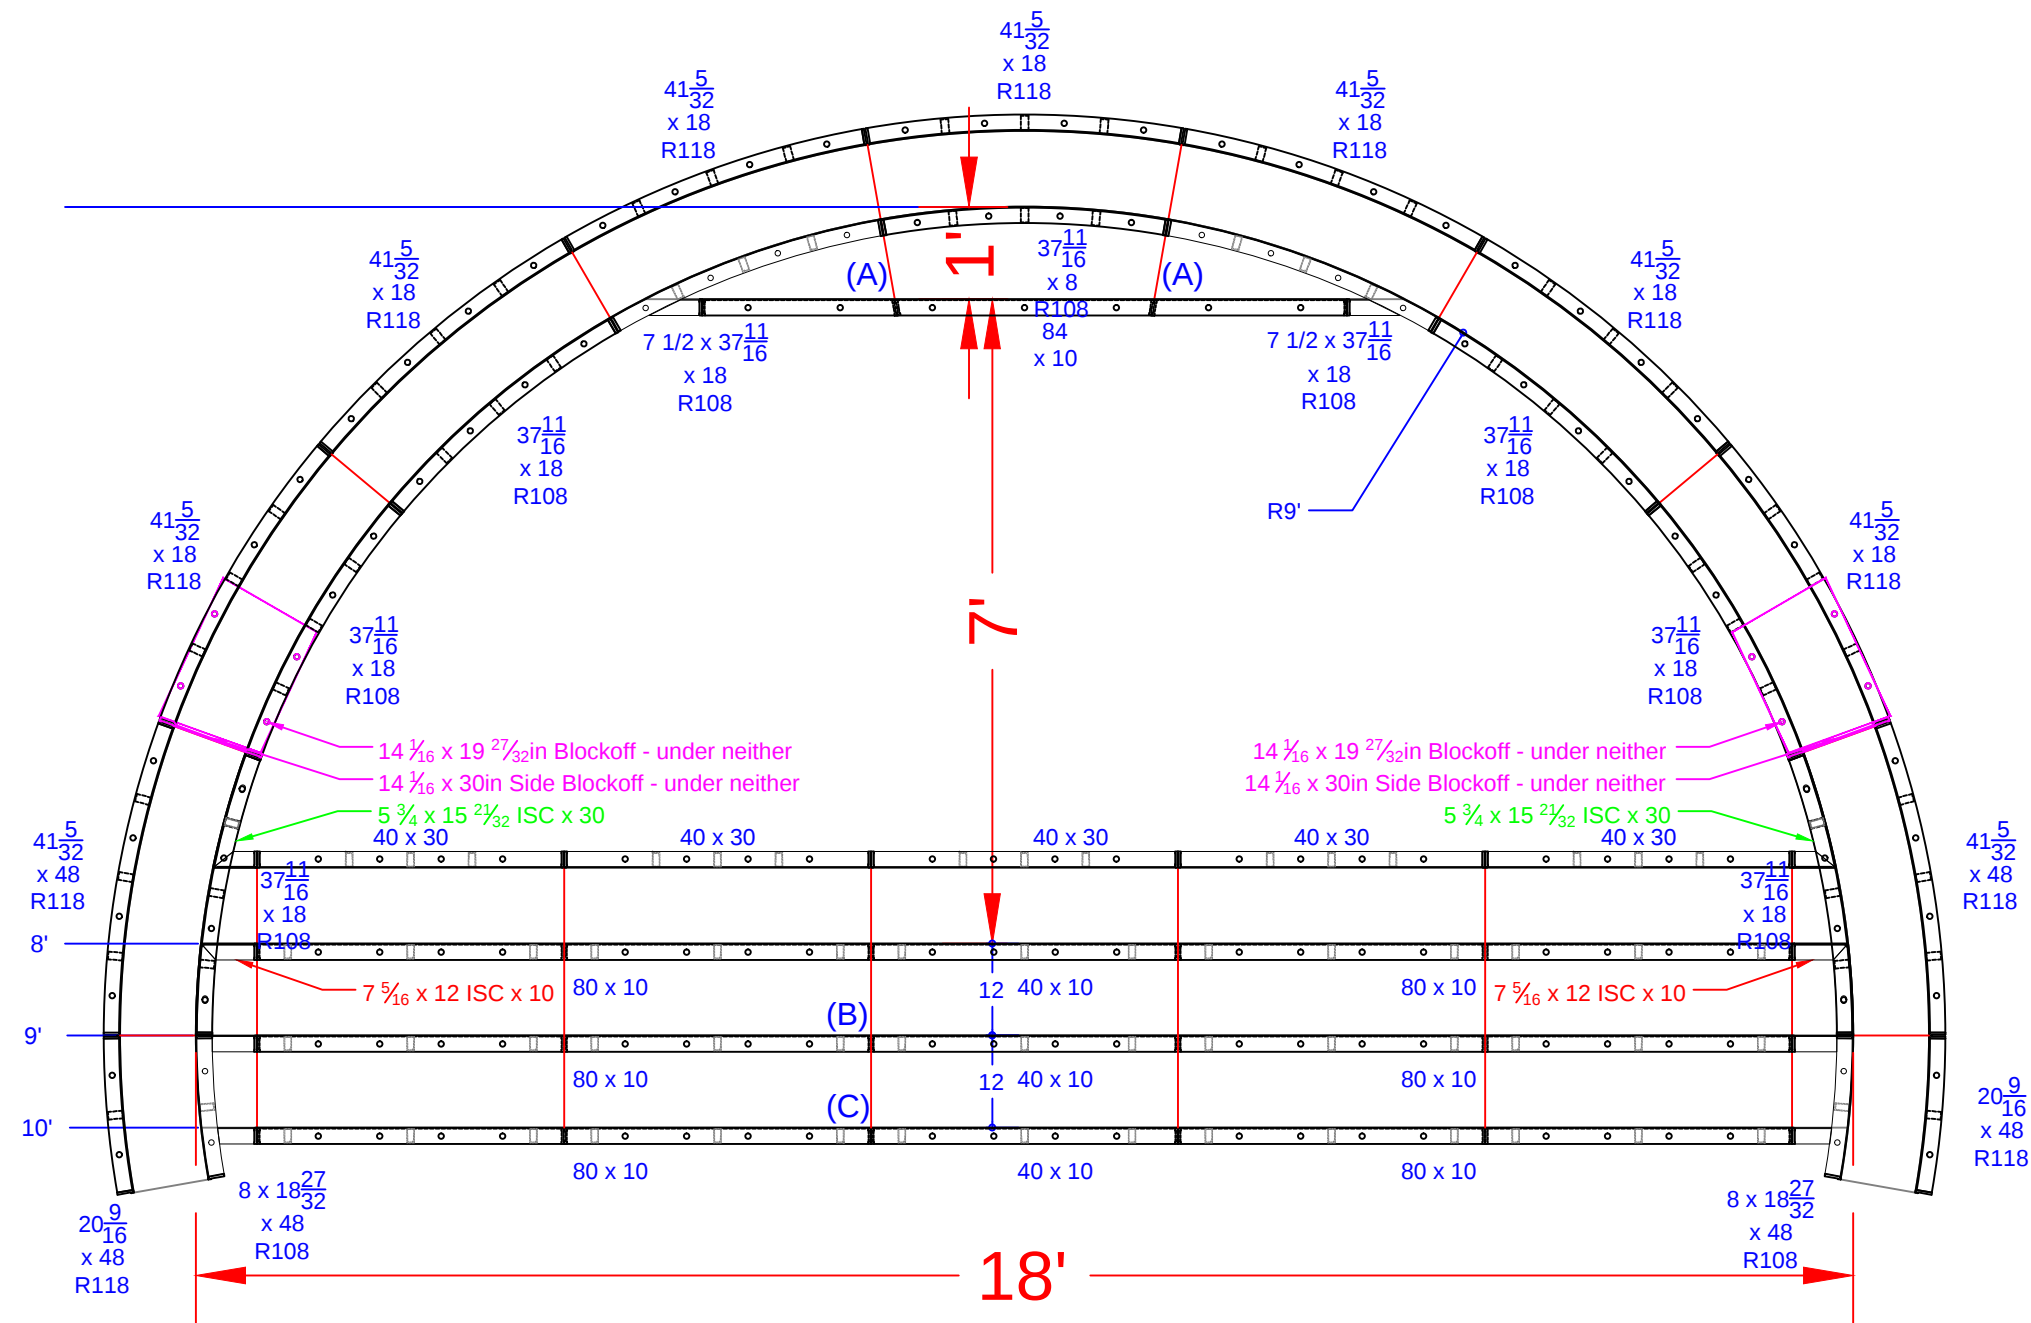

QTY.	DESCRIPTION
1	37 11/16 x 8 108R IS Panel - Top Riser
2	7 15/32 x 37 11/16 ISC Riser Side x 18 108R IS Panel
6	37 11/16 x 18 108R IS Panel
2	8 x 18 27/32 ISC Riser Side x 48 108R IS Panel
7	41 5/32 x 18 118R OS Panel
2	41 5/32 x 48 118R OS Panel
2	20 9/16 x 48 118R OS Panel
2	7 5/16 x 12 ISC x 10 108R IS Panel
2	5 3/4 x 15 21/32 ISC x 30 108R IS Panel
1	84 x 10 Riser - 2nd Top
6	80 x 10 Risers - Lower Wall
3	40 x 10 Risers - Lower Wall
5	40 x 30 Wall Panel SA
2	14 1/16 x 19 27/32 Blockoff
2	14 1/16 x 30 Blockoff

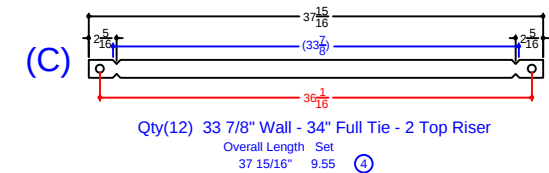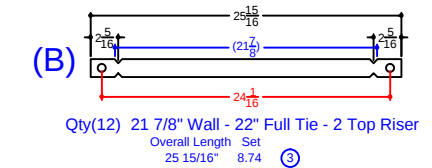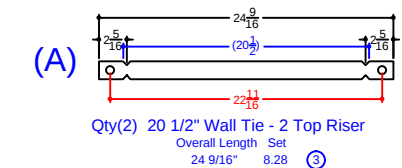

BIESTER - 26 Carriage Way

20' x 31'-3" x 44'-11" - 10" Concrete Wall - Freeform w / Sundeck

And Interior Vinyl Covered Step Combo

Pool Perimeter = 125 Ln. Ft.

Pool Area = 887 Sq.Ft.

Approximate Pool Gallons: 28,725 Gallons

Concrete Yards

- Pool Walls & Sundeck: 19.5 yards (18.33 exact)

SUN DECK DETAIL

JOB #: 555797

DATE: 5-4-2020

SCALE: 1' = 1/8 "

DRAWN BY: SA



SEASONAL WORLD
WE BUILD BACKYARDS!