

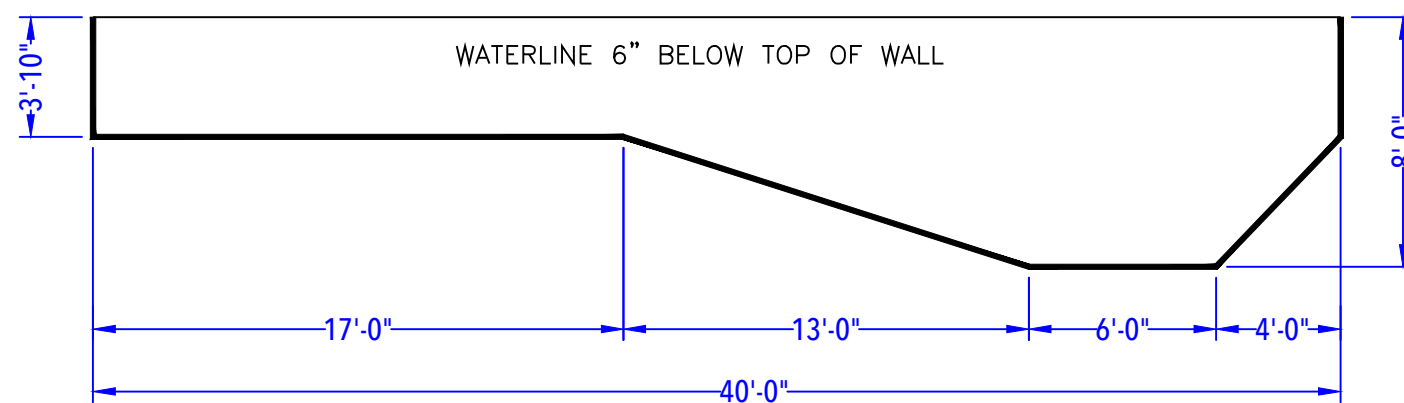


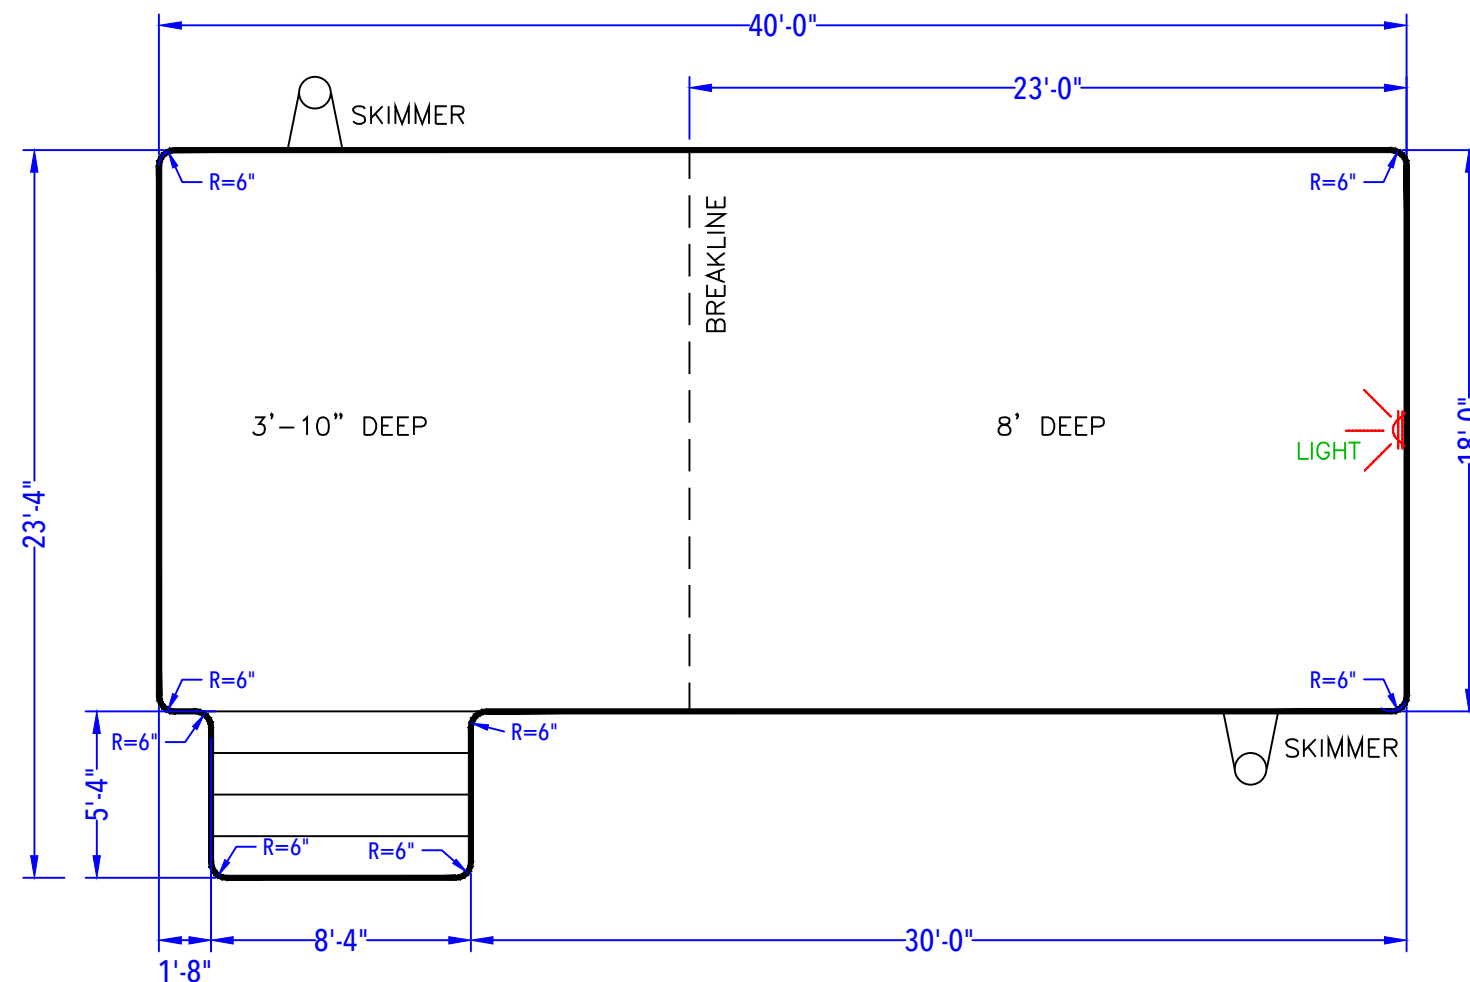

DEPTH DETAIL

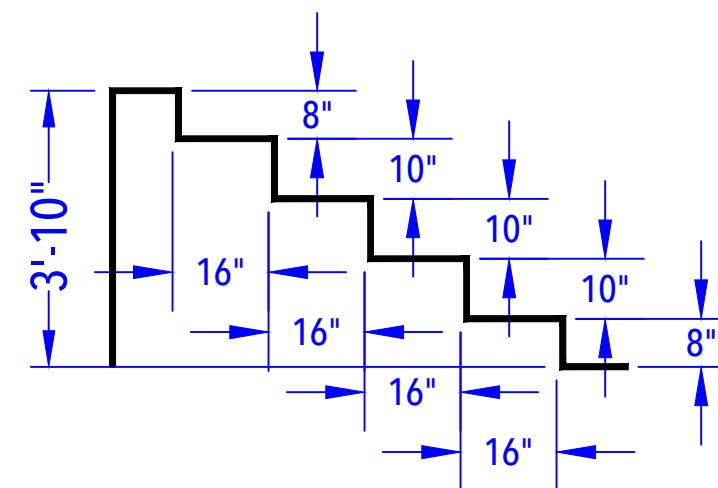

ENTRY STEP DETAIL
(After Concrete & Liner)
N.T.S.

BOTSCH - 17 Chestnut Drive

18' x 40' - 10" Concrete Wall - Rectangle

8'-4" x 5'-4" Vinyl Covered Step

Perimeter = 125'

Approximate Gallons of Pool: 33,039 Gallons

POOL SPECIFICATIONS

SCALE: 1' = 1/8"

COPING: Cantilever . KEY

Depth: 3'-10" - 8' .

Step Type: 8'-4" x 5'-4" Vinyl Covered Step.

Lighting: (1) Hayward White Light . 

Skimmers: (2) Wide Mouth Skimmers . 

Regulations: Diving - Code .



CUSTOMER APPROVAL:

X _____ DATE: _____.