
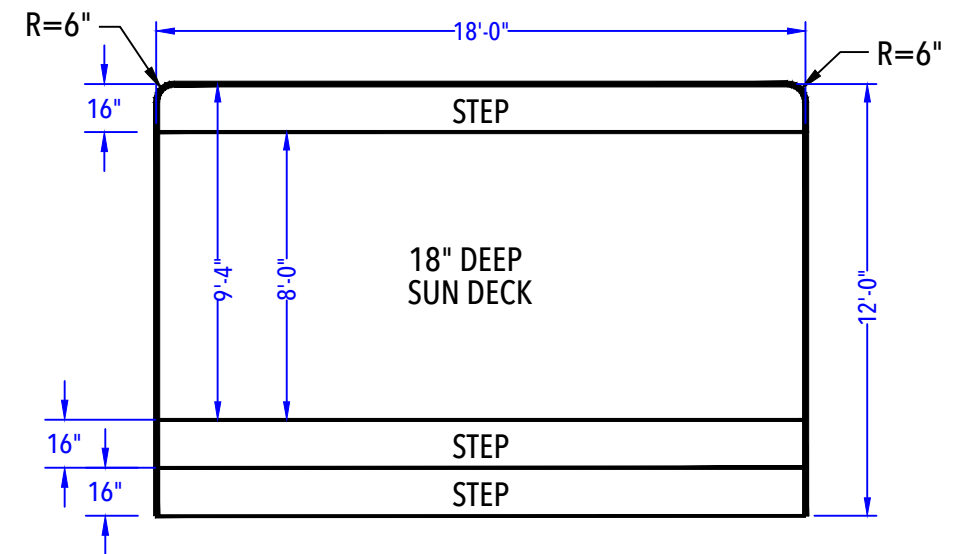
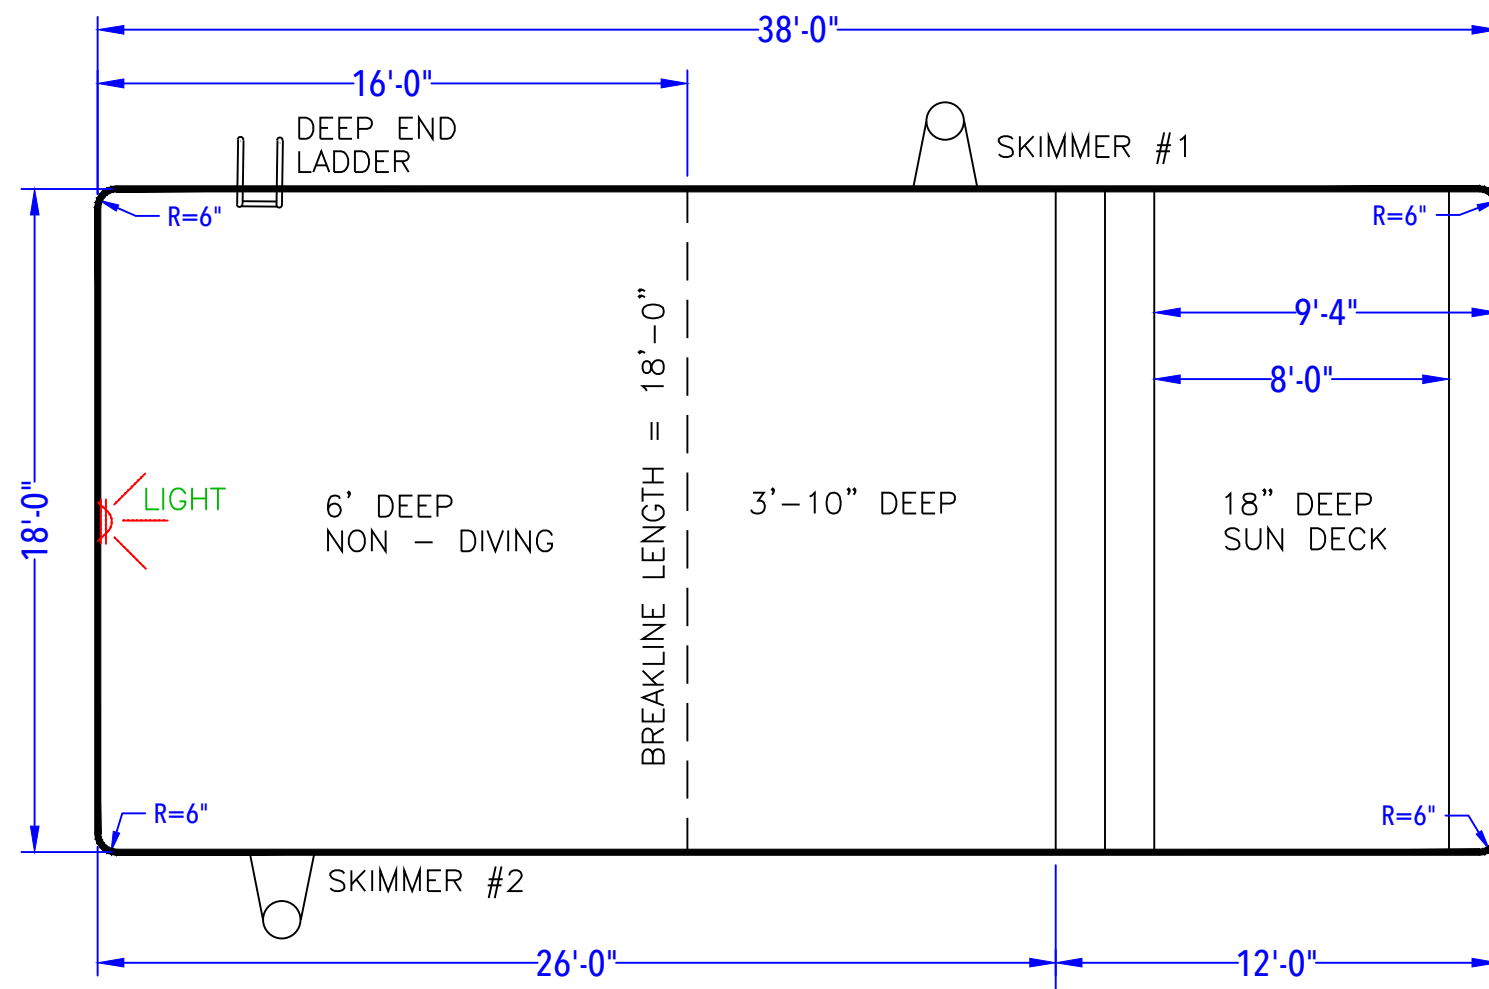


ENTRY STEP DETAIL
(After Concrete & Liner)
N.T.S.

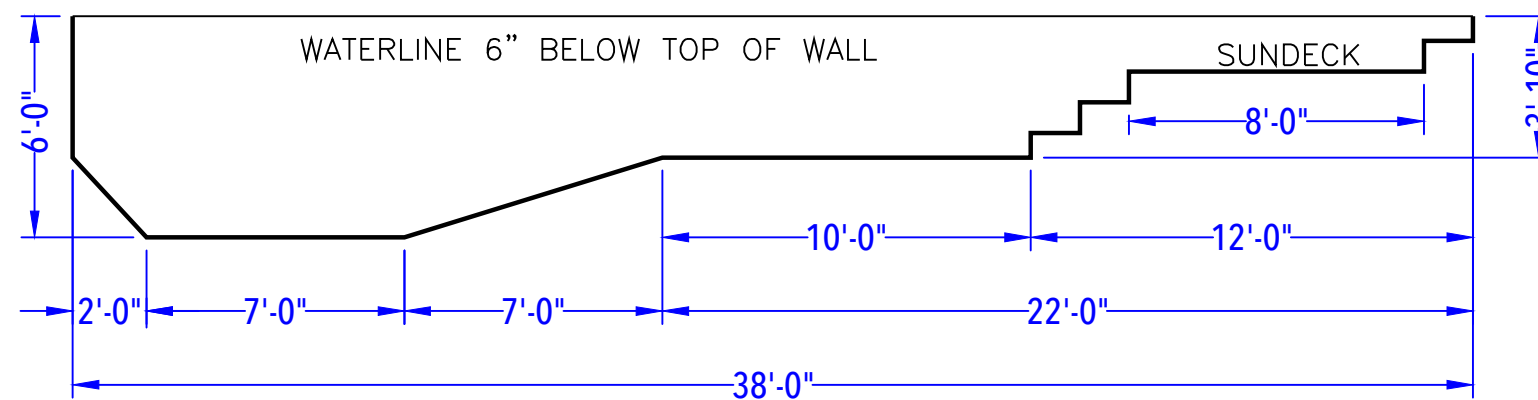

DEPTH DETAIL

BOYCE - 1782 Smallwood Place

18' x 28' x 38' - 10" Concrete Wall - Rectangle
w/ 18' Wide Vinyl Covered Sun Deck / Steps
Pool Perimeter = 112'
Pool Area = 684 S. F.
Approximate Gallons of Pool: 17,715 Gallons

CUSTOMER APPROVAL:

X _____ DATE: _____.

POOL LAYOUT PLAN

JOB #: 500359
DATE: 05-20-2014
SCALE: 1' = 1/8"
DRAWN BY: LKH

NO.	REVISION	DATE



SEASONAL WORLD
WE BUILD BACKYARDS!