

NODE POINT MEASUREMENTS

A-B = 20' (HOUSE)
A-C = 28'-10 ¹/₄"
A-D = 25'-3 ⁷/₈"
A-E = 18'-10 ³/₈"
A-F = 20'-0 ¹/₈"
A-G = 14'-6 ³/₈"
A-H = 14'-11 ⁵/₈"
A-I = 37'-8"
A-J = 32'-6 ⁷/₈"

B-C = 37'-11 ³/₈"
B-D = 28'-5 ³/₄"
B-E = 19'-4 ⁵/₈"
B-F = 15'-3 ¹/₈"
B-G = 21'-8 ³/₈"
B-H = 31'-5 ¹/₄"
B-I = 40'-9 ¹/₄"
B-J = 26'-11 ¹/₈"

C-D = 11'-6 ⁷/₈"
C-E = 19'-0 ⁵/₈"
C-F = 24'-0 ⁷/₈"
C-G = 16'-8 ³/₈"
C-H = 16'-11 ³/₈"
C-I = 12'-10 ³/₈"
C-J = 23'-7 ⁵/₈"

D-E = 9'-2"
D-F = 13'-6"
D-G = 10'-9 ³/₈"
D-H = 19'-7 ¹/₈"
D-I = 12'-11 ¹/₄"
D-J = 12'-9 ⁷/₈"

E-F = 5'-2 ¹/₈"
E-G = 6'-4 ³/₈"
E-H = 19'-1 ³/₈"
E-I = 21'-10 ³/₄"
E-J = 13'-9 ⁷/₈"

F-G = 10'-8"
F-H = 23'-4 ³/₄"
F-I = 25'-6 ¹/₈"
F-J = 13'-5 ¹/₄"


G-H = 12'-9 ⁷/₈"
G-I = 23'-4 ¹/₄"
G-J = 19'-7 ¹/₈"

H-I = 28'-8 ³/₈"
H-J = 31'-3 ³/₄"

I-J = 17'-11 ¹/₈"

RADII MEASUREMENTS

C = 8' RADIUS
D = 8' RADIUS
E = 9' RADIUS
F = 4' RADIUS
G = 4' RADIUS
H = 8'-9 ⁷/₈" RADIUS
I = 4'-9 ⁷/₈" RADIUS
J = 4'-9 ⁷/₈" RADIUS

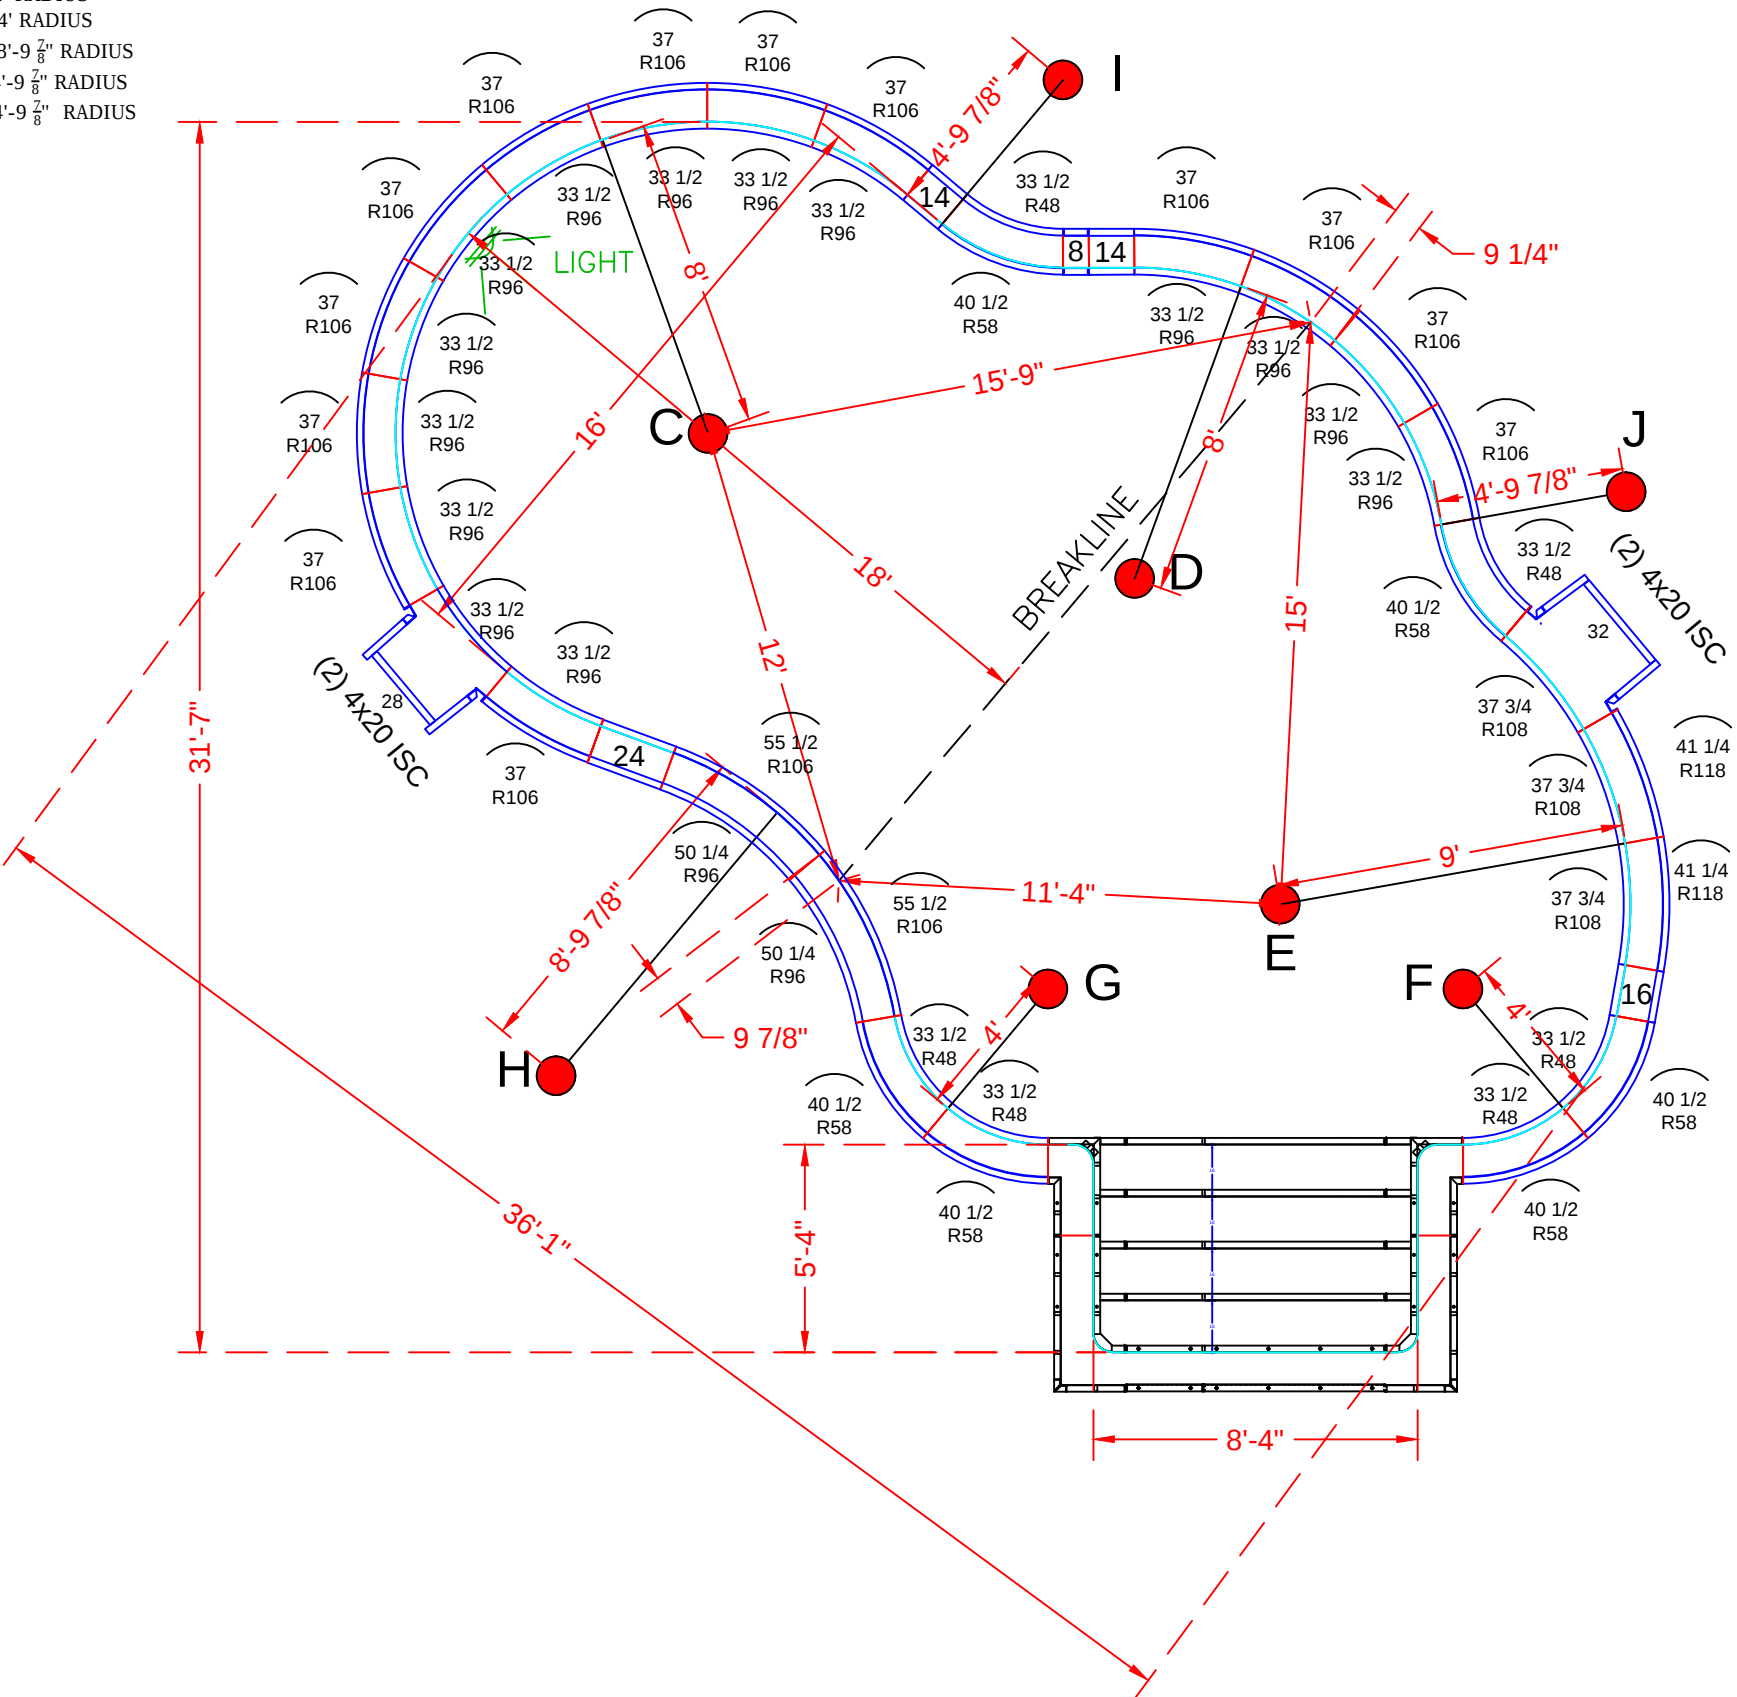

POOL PANEL DESCRIPTIONS

QTY.	DESCRIPTION
1	8'-4" x 5'-4" x 48" Step Assembly w/ 6" Radius
4	4" x 20" x 48" Adj Offset Hinged ISC (Pilaster)
1	28" x 48" Panel-SA
1	32" x 48" Panel-SA
Straight Panels	
2	8" x 48" Panel
4	14" x 48" Panel
2	16" x 48" Panel
2	24" x 48" Panel
Radius Panels	
6	33 1/2" x 48" 48" Radius Panel
6	40 1/2" x 48" 58" Radius Panel
14	33 1/2" x 48" 96" Radius Panel (Light Panel)
13	37" x 48" - 106" Radius Panel
2	50 1/4" x 48" - 96" Radius Panel
2	55 1/2" x 48" - 106" Radius Panel
3	37 3/4" x 48" - 108" Radius Panel
2	41 1/4" x 48" - 118" Radius Panel

BRADY - 10 Edie Lane

16' x 36' - 10" Concrete Wall - Sierra

w/ 8'-4" x 5'-4" Vinyl Covered Step

Pool Perimeter = 103'

Pool Area = 590 S. F.

Approximate Gallons of Pool: 21,115 Gallons

Concrete Yards

- Pool Walls & Steps: 18.5 yards (17.45 exact)

PANEL LAYOUT

JOB #: 500251
DATE: 05-08-2013
SCALE: 1' = 1/8 "
DRAWN BY: SA & LH

REVISIONS		



SEASONAL WORLD
WE BUILD BACKYARDS!

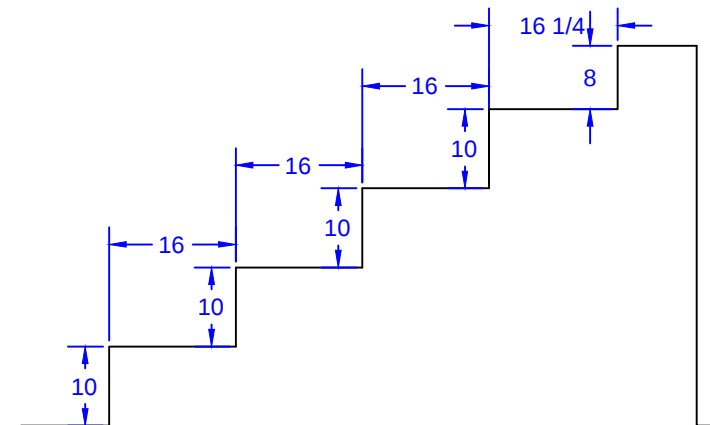


Diagram showing the layout of a 10' top tie with radius corners. The diagram includes a top tie section with a length of 13 15/16 inches and a bottom tie section with a length of 77 15/16 inches. The top tie has a 2 5/16 inch radius corner and a 12 1/8 inch full tie section. The bottom tie has a 2 5/16 inch radius corner and a 76 1/16 inch full tie section. The diagram is labeled "Bottom Tie 74" Full" and "2nd Bottom Tie 58" Full".

Qty(12)

SEASONAL WORLD
WE BUILD BACKYARDS!