

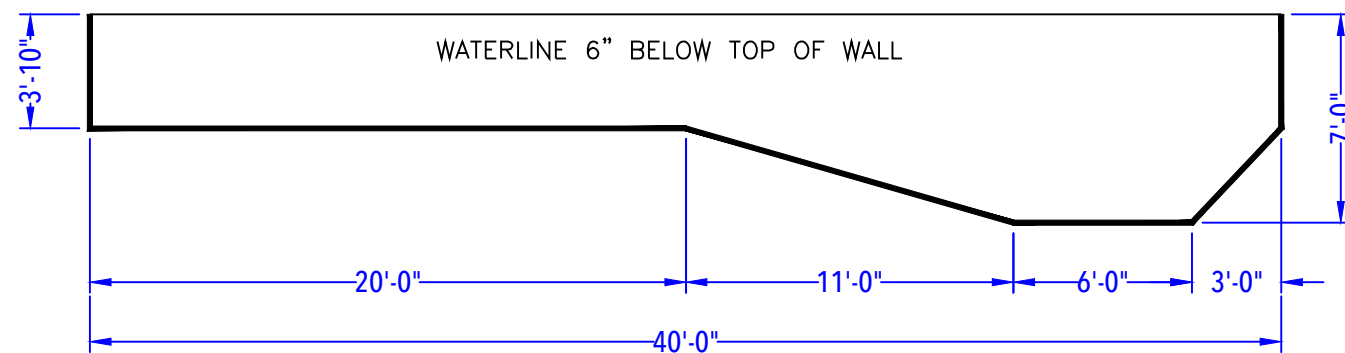


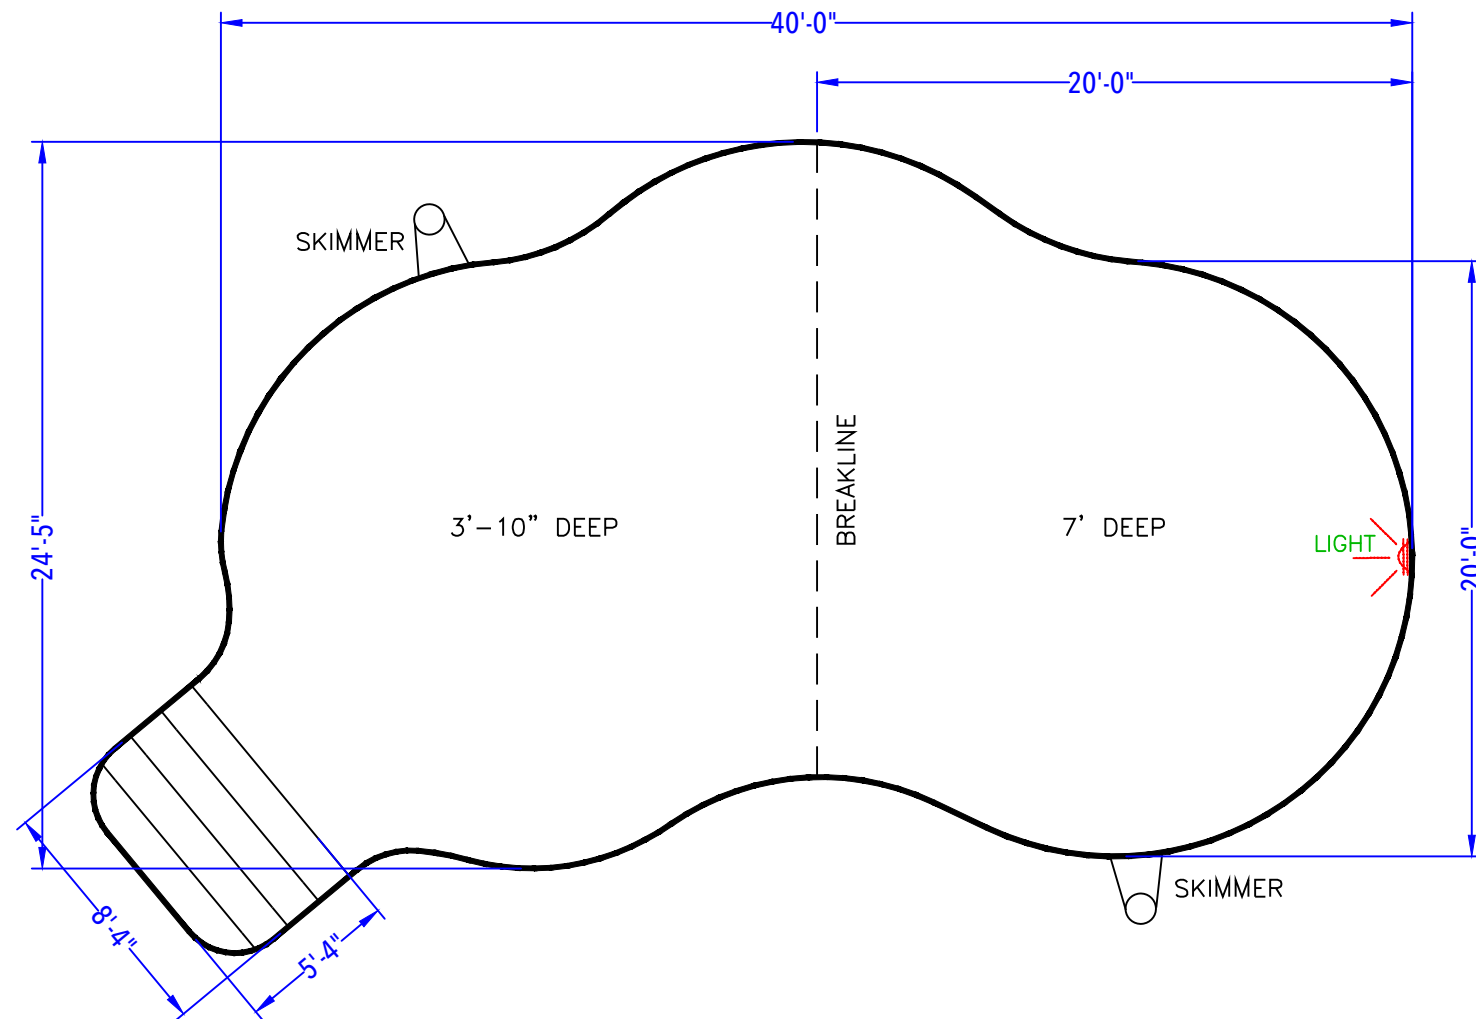

DEPTH DETAIL

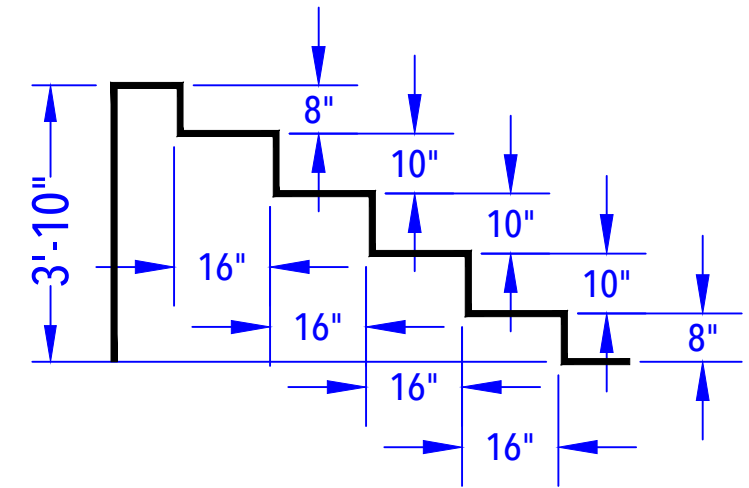

ENTRY STEP DETAIL
(After Concrete & Liner)
N.T.S.

BRANDT - 1 Vail Lane

20' x 40' - Concrete Wall - Sierra
W/ 8'-4" x 5'-4" Step

POOL SPECIFICATIONS

SCALE: 1' = 1/8"

COPING: Standard White Aluminum . KEY

Depth: 3'-10" - 7' .

Step Type: 8'-4" x 5'-4" Vinyl Covered Step.

Lighting: (1) Jandy LED Color Light . 

Skimmers: (2) Standard Skimmers . 

Regulations: Non - Diving .



CUSTOMER APPROVAL:

X _____ DATE: _____.