


SUN DECK & ENTRY STEP DETAIL
(After Concrete & Liner)
N.T.S.

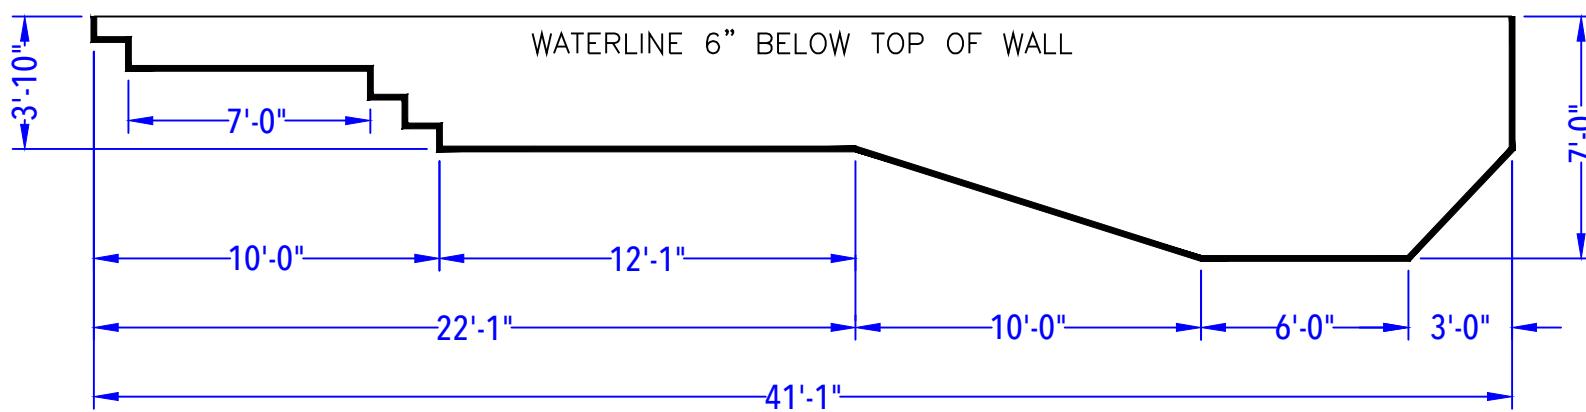

DEPTH DETAIL

BRAUN - 35 Country Oaks Drive

16' x 32' - 10" Concrete Wall - Freeform
w/ 9' Radius Vinyl Covered Sundeck / Steps
& 2' x 6' Vinyl Covered Love Seat


Pool Perimeter = 108' Pool Area = 675 S F

Pool Perimeter = 108 Pool Area = 675 S.F.
Approximate Gallons of Pool: 31,490 Gallons

Approximate Gallons of Pool: 31,490 Gallons

CUSTOMER APPROVAL:

X _____ DATE: _____.

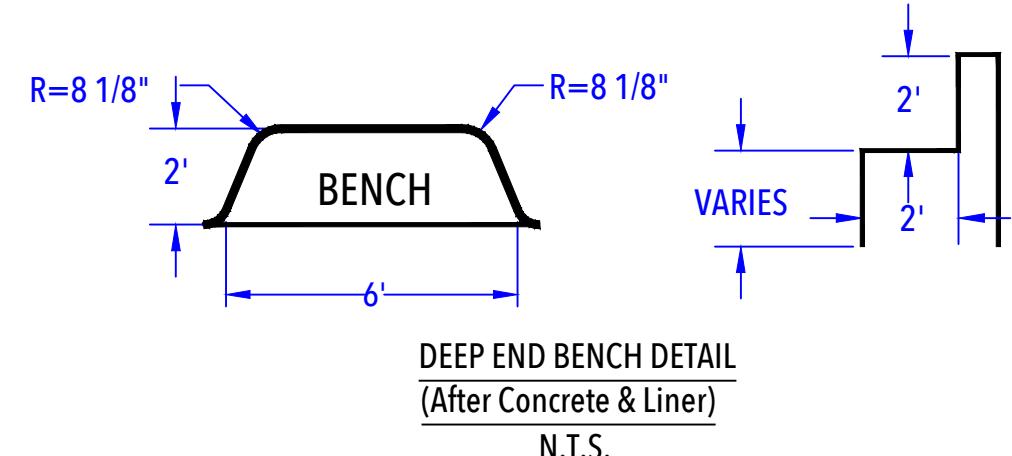

DEEP END BENCH DETAIL

(After Concrete & Liner)

POOL LAYOUT PLAN			
JOB #: 500257 DATE: 04-29-2013 SCALE: 1' = 1/6" DRAWN BY: LKH			
NO.	REVISION	DATE	



SEASONAL WORLD

WE BUILD BACKYARDS!