

NODE POINT MEASUREMENTS

A-B = 30' (HOUSE)
A-C = 36'-9 ¹/₈"
A-D = 48'-0 ⁷/₈"
A-E = 55'-10"
A-F = 56'-2 ¹/₂"
A-G = 48'-8 ¹/₂"
A-H = 62'-7 ³/₈"
A-I = 49'-4 ⁷/₈"
A-J = 35'-4 ⁵/₈"
A-K = 31'-10 ¹/₄"

B-C = 29'-1 ³/₄"
B-D = 28'-8 ⁵/₈"
B-E = 34'-3 ¹/₈"
B-F = 34'-10 ¹/₄"
B-G = 36'-2"
B-H = 48'-4 ¹/₈"
B-I = 42'-1 ¹/₈"
B-J = 16'-10 ⁵/₈"
B-K = 10'-11 ¹/₄"

C-D = 16'-5 ¹/₂"
C-E = 24'-0 ¹/₂"
C-F = 24'-1 ¹/₄"
C-G = 12'-1 ¹/₂"
C-H = 25'-10 ⁷/₈"
C-I = 13'-9 ⁷/₈"
C-J = 13'-10 ⁵/₈"
C-K = 18'-7 ¹/₈"

D-E = 8'-0 ¹/₄"
D-F = 8'-3 ¹/₄"
D-G = 11'-5 ¹/₂"
D-H = 20'-0 ¹/₂"
D-I = 20'-2 ³/₈"
D-J = 13'-4 ¹/₈"
D-K = 18'-9 ⁷/₈"

E-F = 0'-8"
E-G = 16'-0 ³/₈"
E-H = 18'-5 ³/₈"
E-I = 24'-7"
E-J = 20'-7 ¹/₂"
E-K = 25'-5 ⁷/₈"

F-G = 15'-9 ¹/₂"
F-H = 17'-10"
F-I = 24'-3 ¹/₄"
F-J = 21'-0 ³/₈"
F-K = 26'

G-H = 13'-11 ¹/₈"
G-I = 8'-9 ⁷/₈"
G-J = 19'-3 ³/₈"
G-K = 25'-3"


H-I = 16'-0 ³/₄"
H-J = 31'-10"
H-K = 37'-9 ¹/₂"

I-J = 25'-6 ⁵/₈"
I-K = 31'-2"

J-K = 6'

RADII MEASUREMENTS

C = 9' RADIUS (SUNDECK)
D = 8' RADIUS
E = 8' RADIUS
F = 8' RADIUS
G = 4' RADIUS
H = 9'-9 ⁷/₈" RADIUS
I = 4'-9 ⁷/₈" RADIUS
J = 4'-9 ⁷/₈" RADIUS
K = 10'-9 ⁷/₈" RADIUS

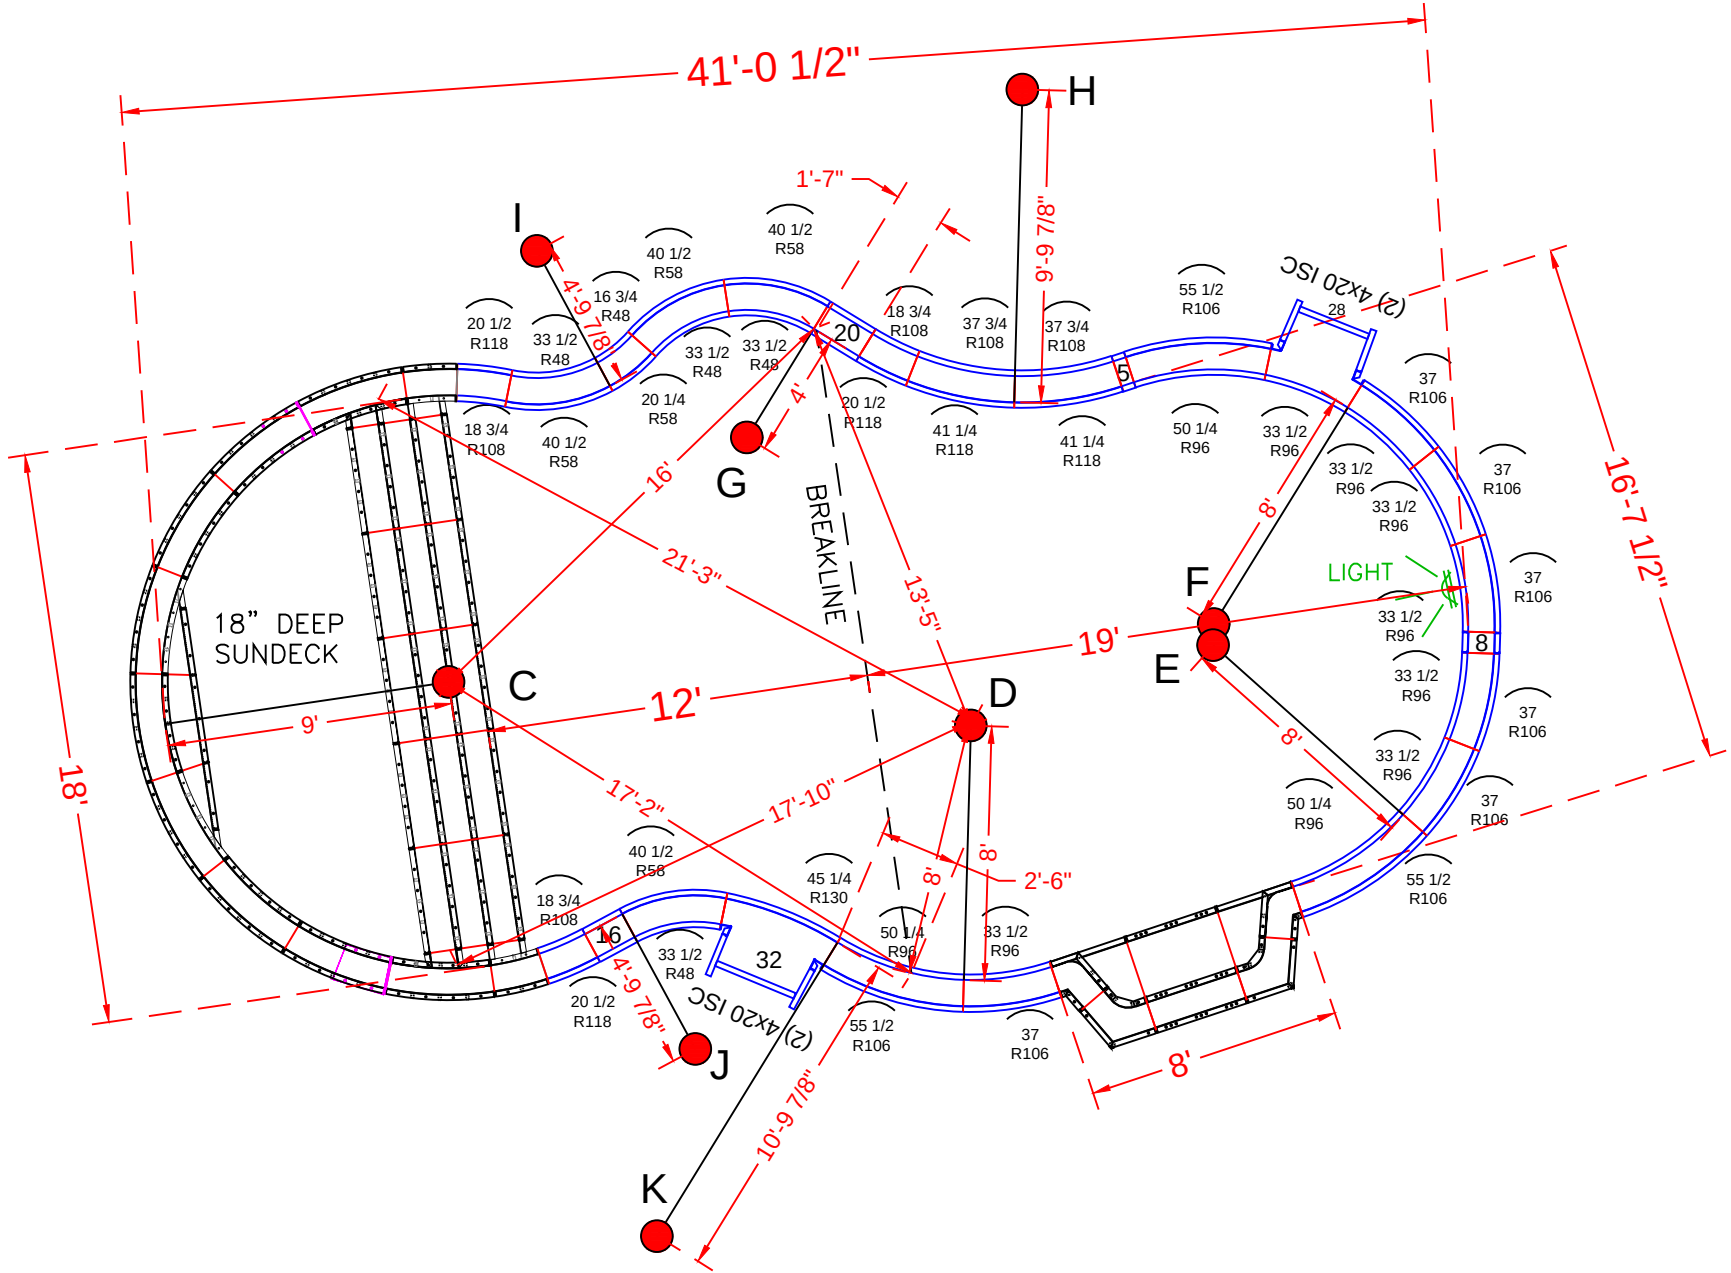

POOL PANEL DESCRIPTIONS

QTY.	DESCRIPTION
1	9' Radius Sundek / Step Assembly
1	6' x 2' Love Seat Assembly
4	4" x 20" x 48" Adj Offset Hinged ISC (Pilaster)
1	28" x 48" Panel-SA
1	32" x 48" Panel-SA
Straight Panels	
2	5" x 48" Panel
2	8" x 48" Panel
2	16" x 48" Panel
2	20" x 48" Panel
Radius Panels	
1	16 3/4" x 48" 48" OS Radius Panel
1	20 1/4" x 48" 58" Radius Panel
4	33 1/2" x 48" 48" Radius Panel
4	40 1/2" x 48" 58" Radius Panel
3	50 1/4" x 48" 96" Radius IS Panel
3	55 1/2" x 48" 106" Radius OS Panel
7	33 1/2" x 48" 96" IS Radius Panel
6	37" x 48" 106" OS Radius Panel
3	18 3/4" x 48" 108" Radius IS Panel
3	20 1/2" x 48" 118" Radius OS Panel
2	37 3/4" x 48" 108" Radius OS Panel
2	41 1/4" x 48" 118" Radius IS Panel
1	45 1/4" x 48" 130" Radius IS Panel

SEE DETAIL PAGE {
See Detail Page {
Skimmer Sides {
Skimmer {
Skimmer {

BRAUN - 35 Country Oaks Drive



16' x 32' - 10" Concrete Wall - Freeform
w/ 9' Radius Vinyl Covered Sundek / Steps
& 2' x 6' Vinyl Covered Love Seat
Pool Perimeter = 108' Pool Area = 675 S.F.
Approximate Gallons of Pool: 31,490 Gallons
Concrete Yards
- Pool Walls & Steps: 18 yards (16.98 exact)

PANEL LAYOUT

JOB #: 500257
DATE: 06-26-2013
SCALE: 1' = 1/9 "
DRAWN BY: SA & LH

REVISIONS		



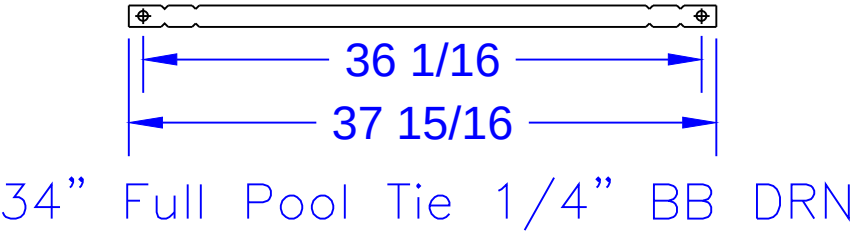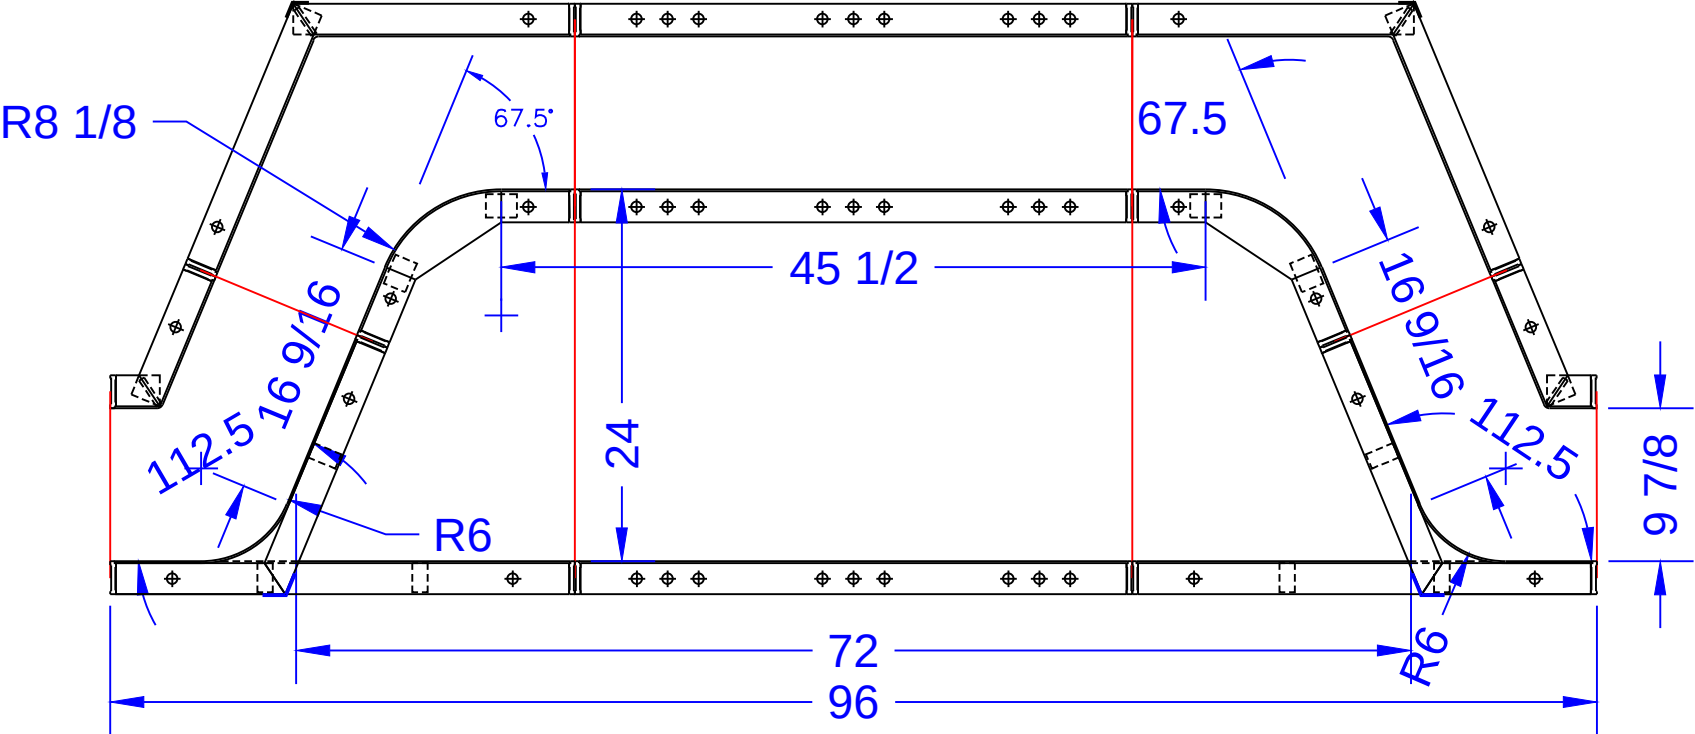

LOVE SEAT PANEL DESCRIPTIONS	
QTY.	DESCRIPTION
2	16 3/4" x 16 3/4" x 48" OSC
2	3 1/4" x 9 1/4" x 48" ISC
1	36" x 48" SA Panel
2	10 3/16" x 10 3/16" x 24" ISC 8" Radius - Fixed 67.5° Bench Form
2	30" x 15 29/32" x 48" OSC 6" Radius - Fixed 67.5° Riser Side
2	36" x 24" SA Panel

BRAUN - 35 Country Oaks Drive

16' x 32' - 10" Concrete Wall - Freeform
w/ 9' Radius Vinyl Covered Sundeck / Steps
& 2' x 6' Vinyl Covered Love Seat
Pool Perimeter = 108' Pool Area = 675 S.F.
Approximate Gallons of Pool: 31,490 Gallons
Concrete Yards
- Pool Walls & Steps: 18 yards (16.98 exact)

SUNDECK DETAIL			
JOB #: 500257			
DATE: 06-26-2013			
SCALE: 1' = 1/8 "			
DRAWN BY: SA & LH			