


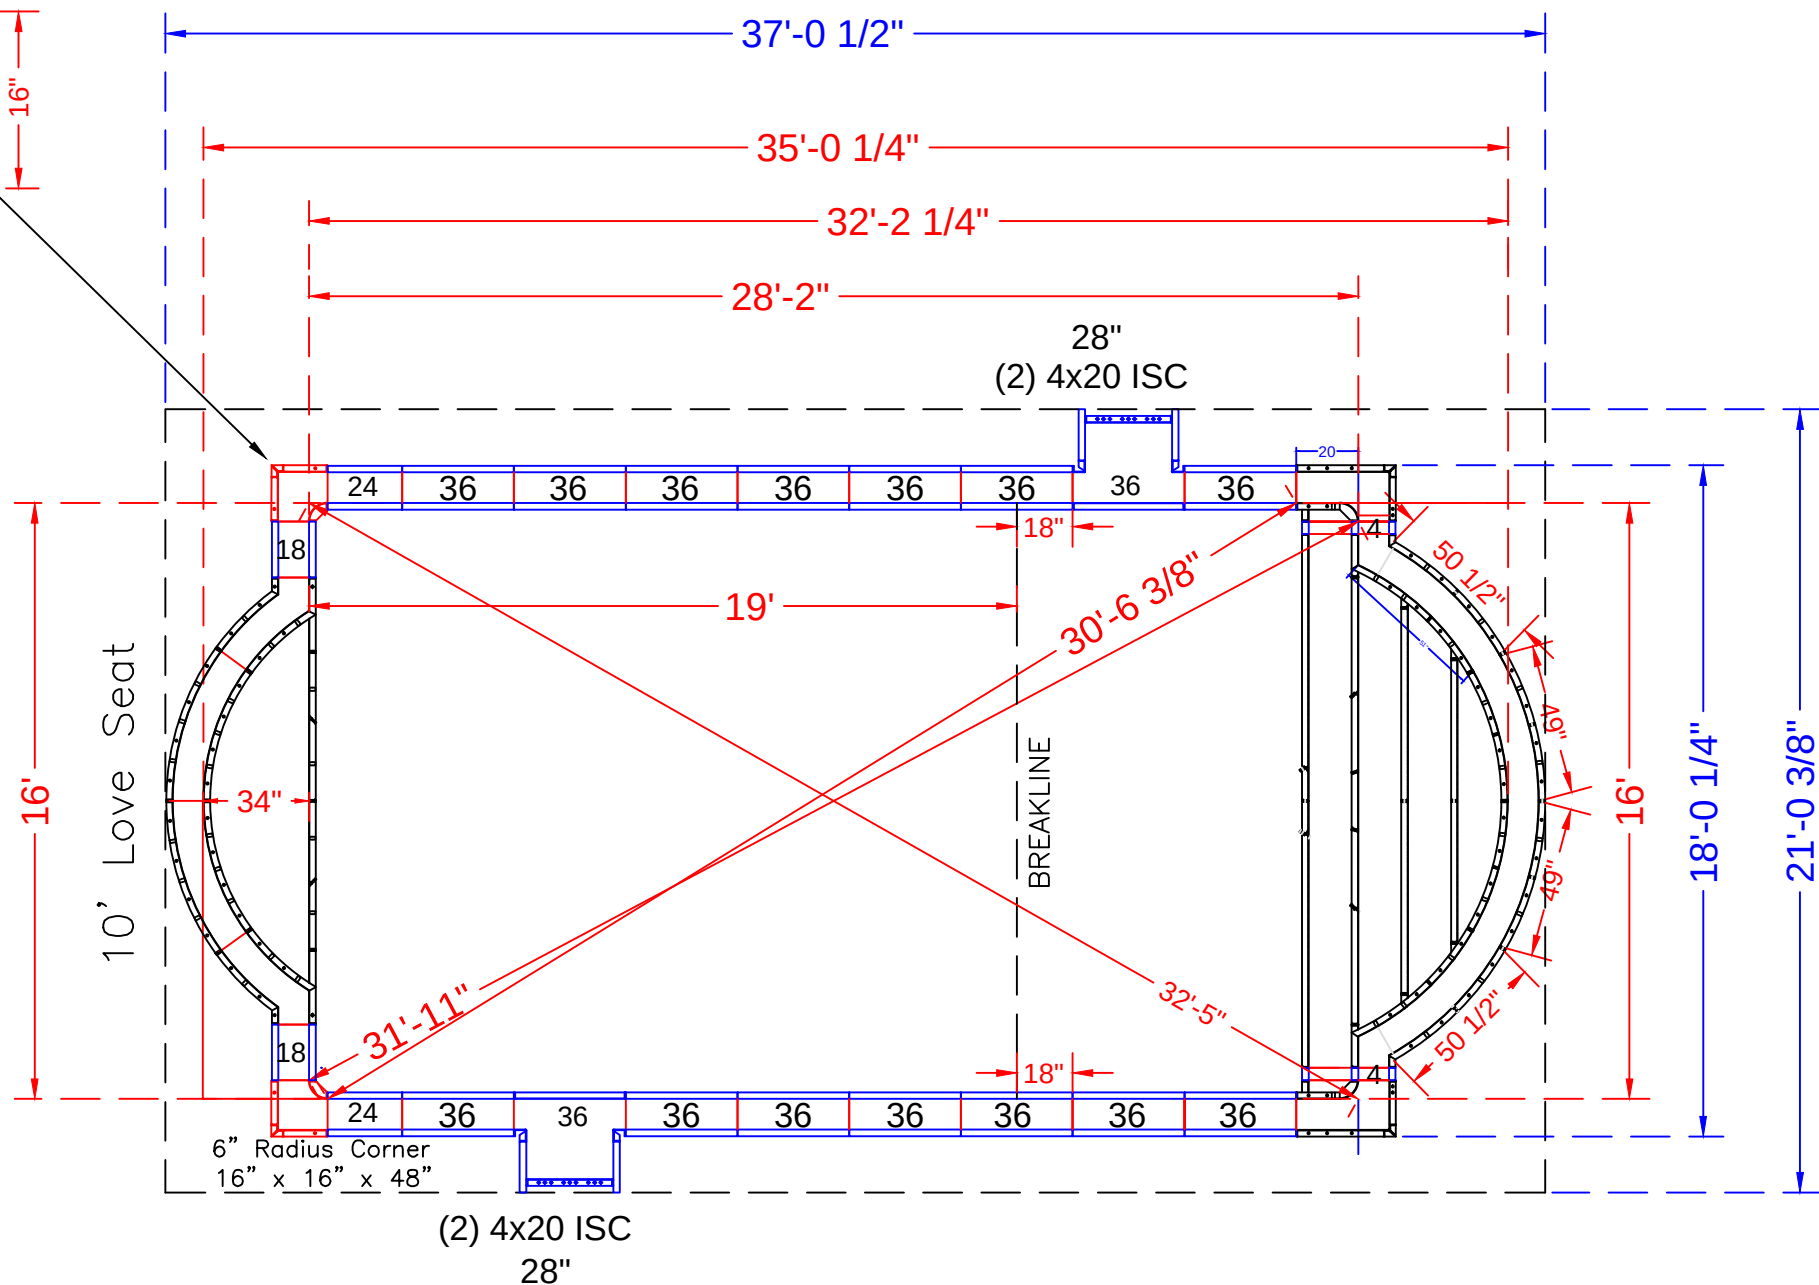

<u>POOL PANEL DESCRIPTIONS</u>		
	QTY.	DESCRIPTION
SEE DETAIL PAGE {	1	16' Wide Roman Step Assembly w/ 6" Radius Corners
SEE DETAIL PAGE {	1	10'-2" x 34" Roman Love Seat (6' Radius)
SKIMMER SIDES {	4	20" x 4" x 48" Adj Offset Hinged ISC (Pilaster) *Skimmer
	2	16" x 16" x 48 w/Outside Corner-SA (6" Radius)
		<u>STRAIGHT PANELS</u>
	4	18" x 48" Panel
	4	24" x 48" Straight Panel
SKIMMERS {	2	28" x 48" Panel
	30	36 x 48" Panel

16' x 35' - 10" Concrete Wall - Roman
w/ Vinyl Covered Step
Pool Perimeter = 94' Pool Area = 522 S. F.
Approximate Gallons of Pool: 18,200 Gallons

Concrete Yards
- Pool Walls & Steps: 19.5 yards (18.4 exact)

PANEL LAYOUT				 SEASONAL WORLD WE BUILD BACKYARDS!
JOB #: 555044				
DATE: 09-14-2015				
SCALE: 1' = 1/9 "				
DRAWN BY: SA				
	REVISIONS			

- (A)

29 15/16

Qty (4) Bottom Sides 26" Full Tie
- (B)

48 11/16

Qty (2) 2nd Bottom Sides 43 5/16" Tie
- (C)

76 9/32

Qty (2) Bottom Middle 71 1/16" Tie
- (D)

61 3/32

Qty (2) 2nd Bottom Middle 56 7/8" Tie
- (E)

78 1/4


Qty (2) Bottom Center 74 1/8" Tie
- (F)

46 1/4

Qty (1) 2nd Top Center 42 1/8" Tie
- (G)

30 1/4

Qty (1) Top Center 26 1/8" Tie

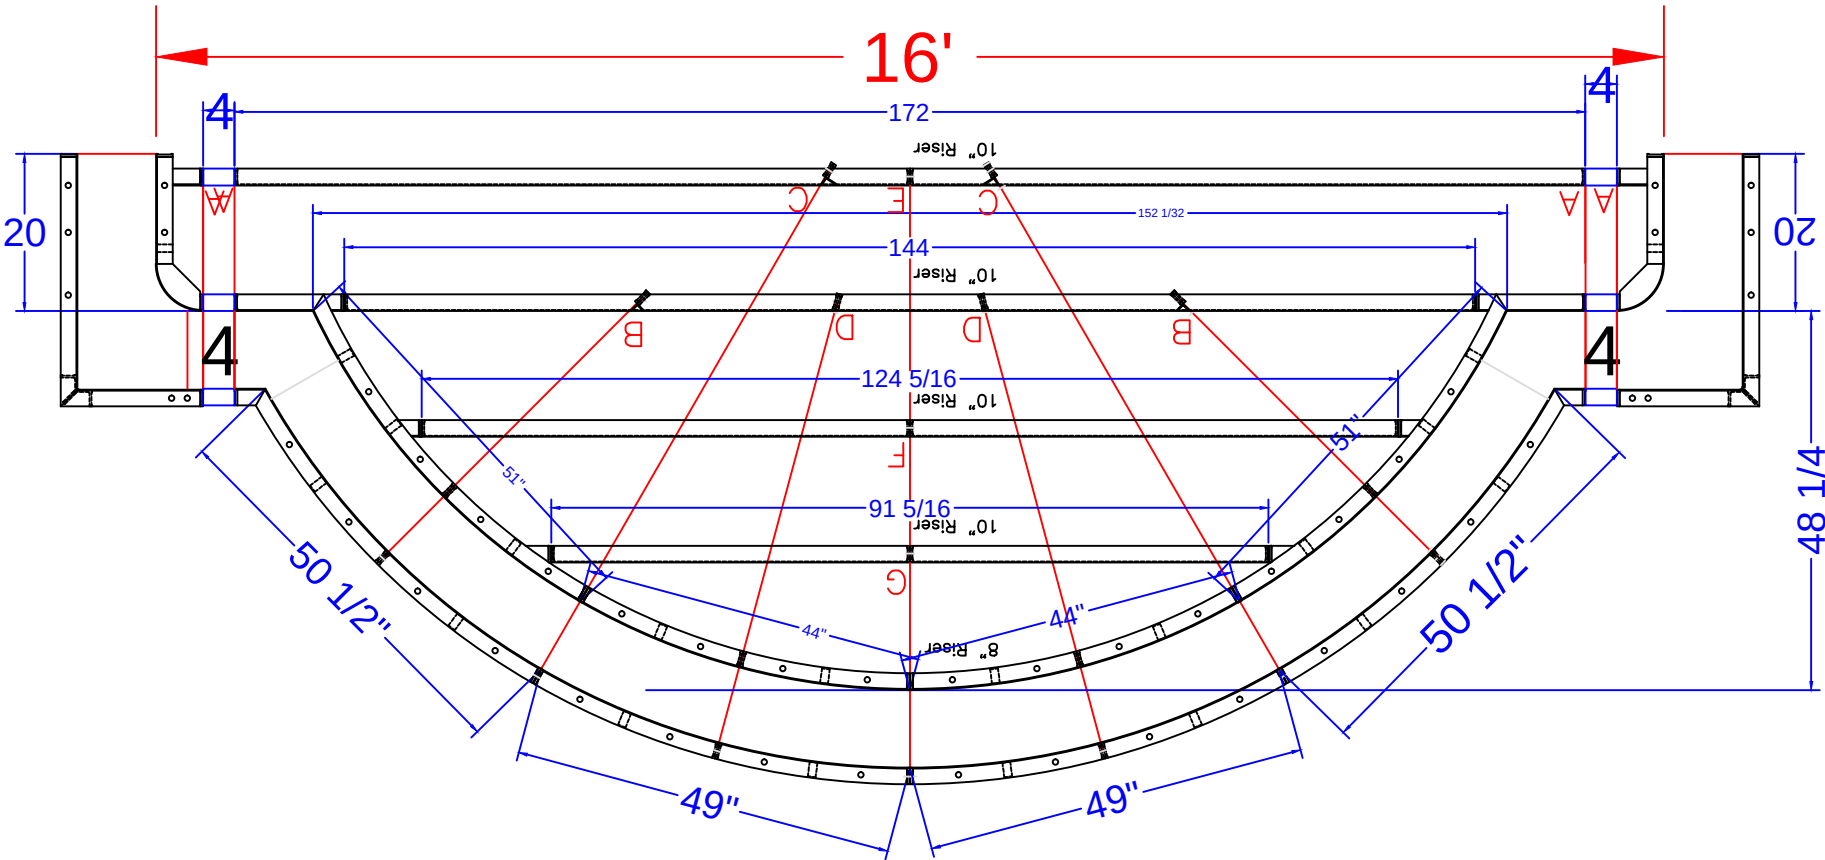

STEP PANEL DESCRIPTIONS	
7' RADIUS ROMAN END STEP WITH 8" AND 10" RISERS	
QTY.	DESCRIPTION
2	6 x 20 x 48 ISC Riser Side
2	16 x 30 x 48 OSC Form
2	51 x 4 x 38 84R ISC Zee Riser Side
2	50 1/2 x 4 x 48 94 RADIUS OS Panel
2	44 x 8 84 RADIUS IS Panel Top Riser
2	49 x 48 94 RADIUS OS Panel
3	Risers - Top Center (1)91 5/16, (2)62 5/32
3	Risers - Bottom Center (1)144, (2)86
2	Risers - Bottom Outer Edge
2	4 x 48 Straight Panel
2	4 x 38 Straight Panel
2	4 x 10 Straight Panel


BRAVERMAN - 14 Barrister Lane
16' x 35' - 10" Concrete Wall - Roman
w/ Vinyl Covered Step
Pool Perimeter = 94' Pool Area = 522 S. F.
Approximate Gallons of Pool: 18,200 Gallons
Concrete Yards
- Pool Walls & Steps: 19.5 yards (18.4 exact)

STEP DETAIL			
JOB #: 555044			
DATE: 09-14-2015			
SCALE: 1' = 1/2 "			
DRAWN BY: SA			

SEASONAL WORLD
WE BUILD BACKYARDS!

QTY.	LOVE SEAT PANEL DESCRIPTION
2	51 1/2 x 48 82" RADIUS OS Panel
2	45 1/4 x 24 72" RADIUS IS Panel - Bench Form
2	24 x 27 13/16 x 48 OSC 72" RADIUS - Fixed 58.7 Riser Side
2	5-5/8 x 26 x 48 82" RADIUS OS Panel
1	96 x 24 SA Panel - Bench Form

QTY.	Tie List
6	10" Full Pool Tie 1/4" BB DRN (Blue Die)
2	44" Full Pool Tie 1/4" BB DRN (Blue Die)
4	35" Pool Tie -1 1/2 BB One Side; 1/4" BB

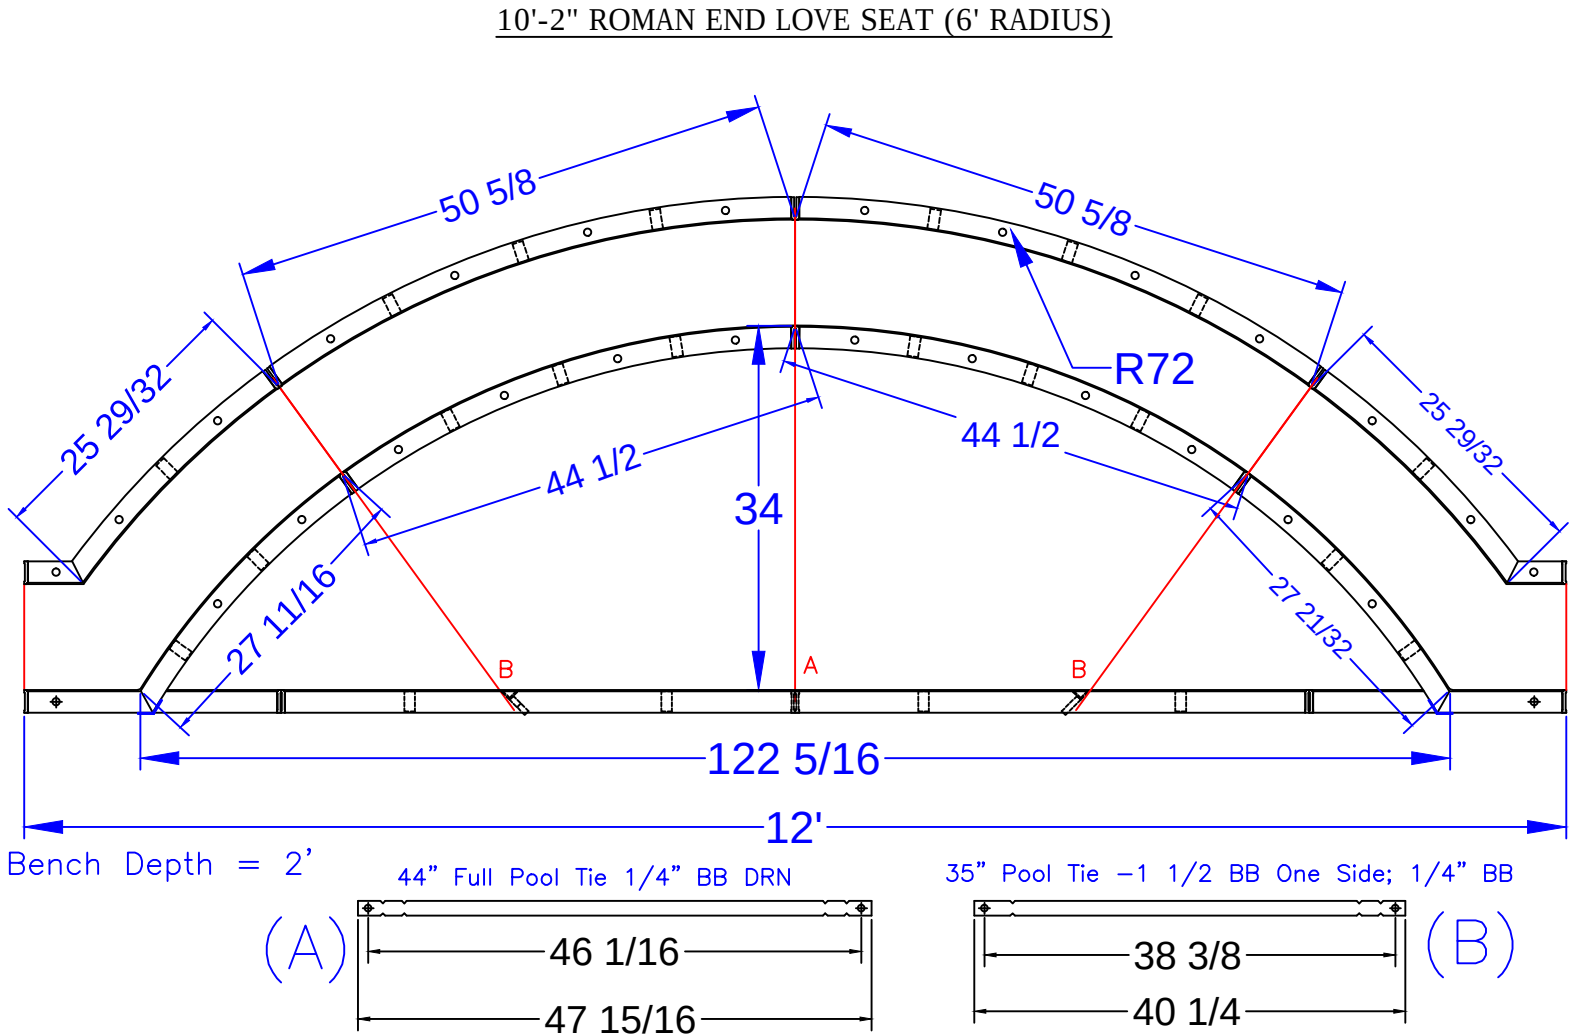

BRAVERMAN - 14 Barrister Lane

16' x 35' - 10" Concrete Wall - Roman
w/ Vinyl Covered Step
Pool Perimeter = 94' Pool Area = 522 S. F.
Approximate Gallons of Pool: 18,200 Gallons

Concrete Yards
- Pool Walls & Steps: 19.5 yards (18.4 exact)

STEP DETAIL			
JOB #: 555044			
DATE: 09-14-2015			
SCALE: 1' = 1/2 "			
DRAWN BY: SA			
NO.	REVISION	DATE	