

NODE POINT
MEASUREMENTS

A-B = 30'-0"
A-C = 40'-10"
A-D = 26'-4"
A-E = 27'-10"
A-F = 28'-10"
A-G = 28'-0"

B-C = 25'-2"
B-D = 22'-5"
B-E = 32'-9"
B-F = 29'-8"
B-G = 9'-11"

C-D = 15'-3"
C-E = 22'-2"
C-F = 18'-0"
C-G = 16'-10"

D-E = 10'-8"
D-F = 7'-3"
D-G = 12'-10"


E-F = 4'-3"
E-G = 23'-5"

F-G = 20'-0"

RADII
MEASUREMENTS

C = 8' RADIUS
D = 4' RADIUS
E = 4' RADIUS
F = 8' RADIUS
G = 8'-10" RADIUS

NOTE: SEE CONSTRUCTION PLANS FOR POOL LOCATION AND A-B LOCATION

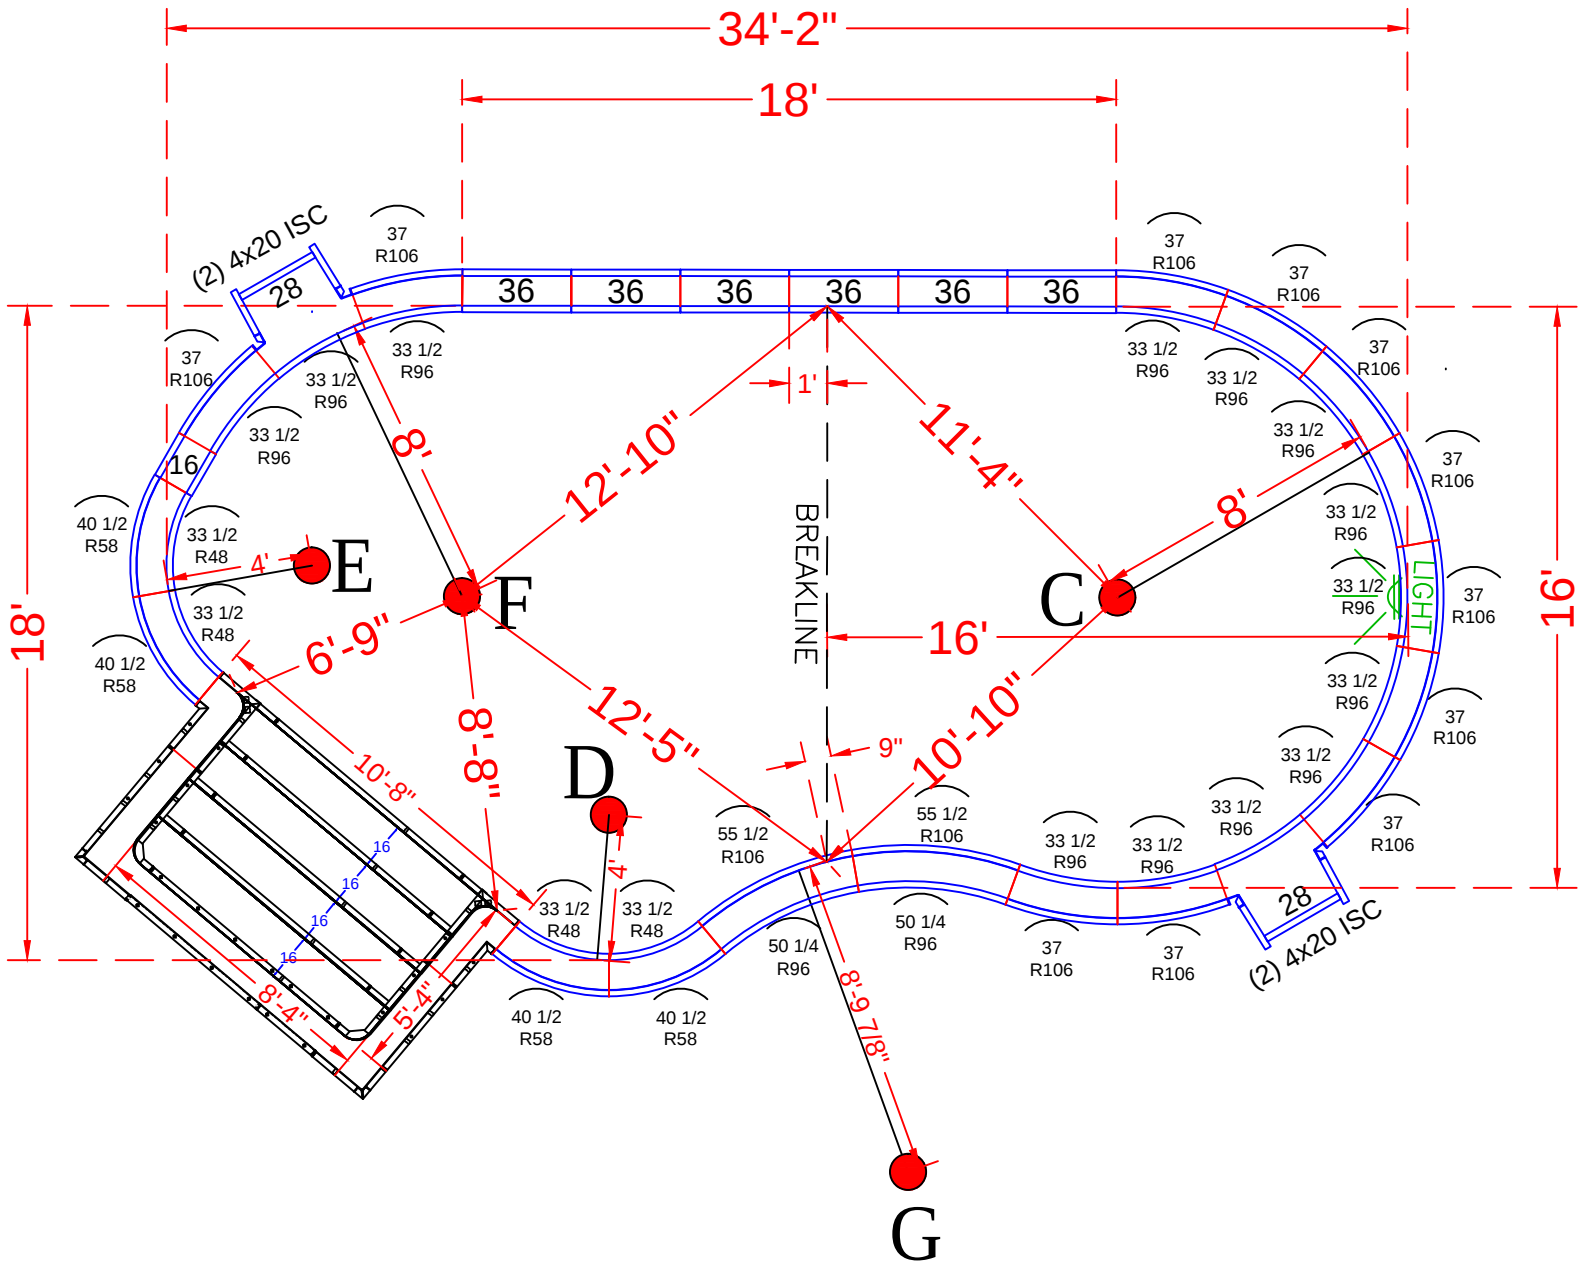

POOL PANEL DESCRIPTIONS

QTY.	DESCRIPTION
1	8'-4" x 5'-4" x 48" Step Assembly w/ 6" Radius
2	4" x 20" x 48" Adj Offset Hinged ISC (Pilaster)
Straight Panels	
2	16" x 48" Panel
2	28" x 48" Panel
12	36" x 48" Panel
Radius Panels	
4	33 1/2" x 48" 48" Radius Panel
4	40 1/2" x 48" 58" Radius Panel
13	33 1/2" x 48" 96" Radius Panel
11	37" x 48" 106" Radius Panel
2	50 1/4" x 48" 96" Radius IS Panel
2	55 1/2" x 48" 106" Radius OS Panel

BRENNAN - 3 Barton Road

18' x 34' - 10" Concrete Wall
Straight Wall Lagoon
w/ 8'-4" x 5'-4" Vinyl Covered Steps
Pool Perimeter = 97'
Pool Area = 525 S. F.
Approximate Gallons of Pool: 15,530 Gallons

Concrete Yards



- Pool Walls & Steps: 17.5 yards (16.7 exact)

PANEL LAYOUT


JOB #: 555410
DATE: 1-6-2019
DRAWN BY: SA

REVISIONS




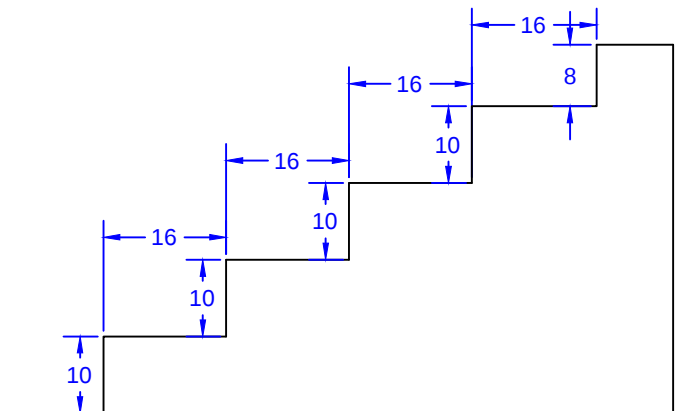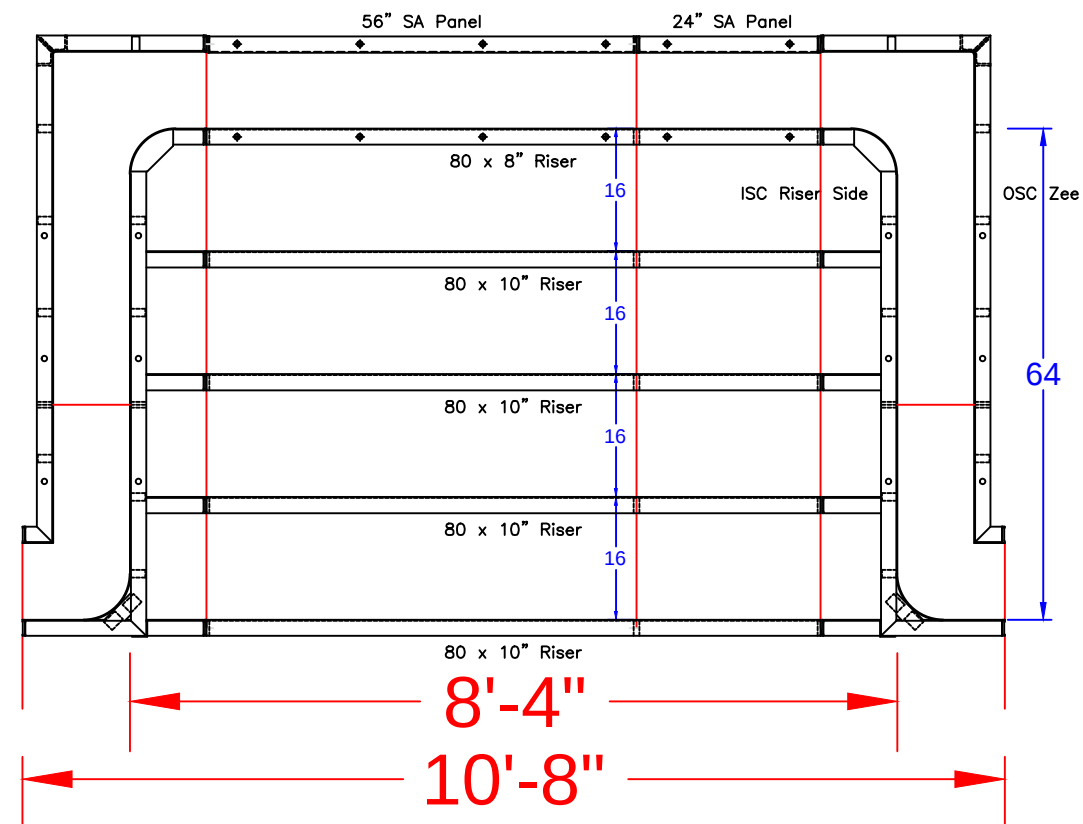

STEP TIES:

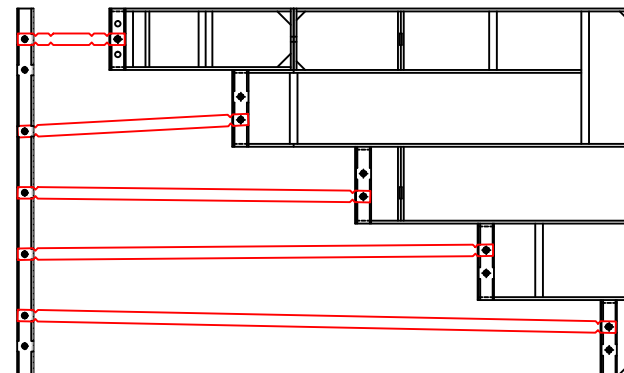

8'-4" x 5'-4" Outside End Step - 6" Radius Corners

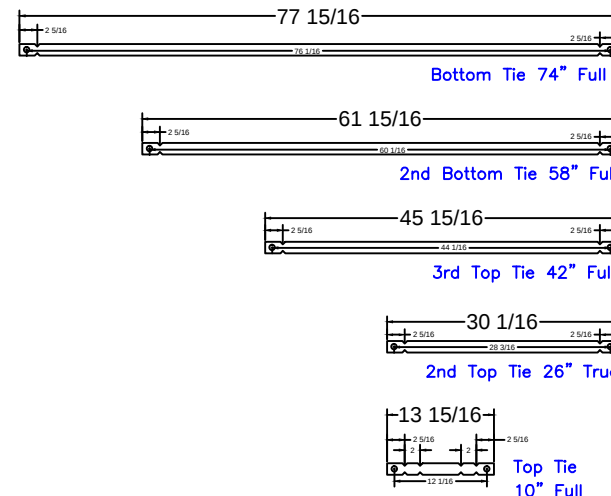

8'-4" Step
Qty(4)

Qty(2)

Qty(2)

Qty(2)

Qty(12)

BRENNAN - 3 Barton Road

18' x 34' - 10" Concrete Wall

Straight Wall Lagoon

w/ 8'-4" x 5'-4" Vinyl Covered Steps

Pool Perimeter = 97'

Pool Area = 525 S. F.

Approximate Gallons of Pool: 15,530 Gallons

Concrete Yards

- Pool Walls & Steps: 17.5 yards (16.7 exact)

STEP PANEL DESCRIPTIONS

QTY.	DESCRIPTION
4	80 x 10 Risers
1	80 x 8 Top Riser
1	24 x 48 SA Panel
1	56 x 48 SA Panel-Back Wall
2	4 x 64 x 20 x 48 OSC Zee Panel
2	10 x 64 x 14 x 48 ISC Riser Sides

STEP DETAIL

JOB #: 555410

DATE: 1-6-2019

SCALE: 1' = 1/2 "

DRAWN BY: SA



SEASONAL WORLD
WE BUILD BACKYARDS!