


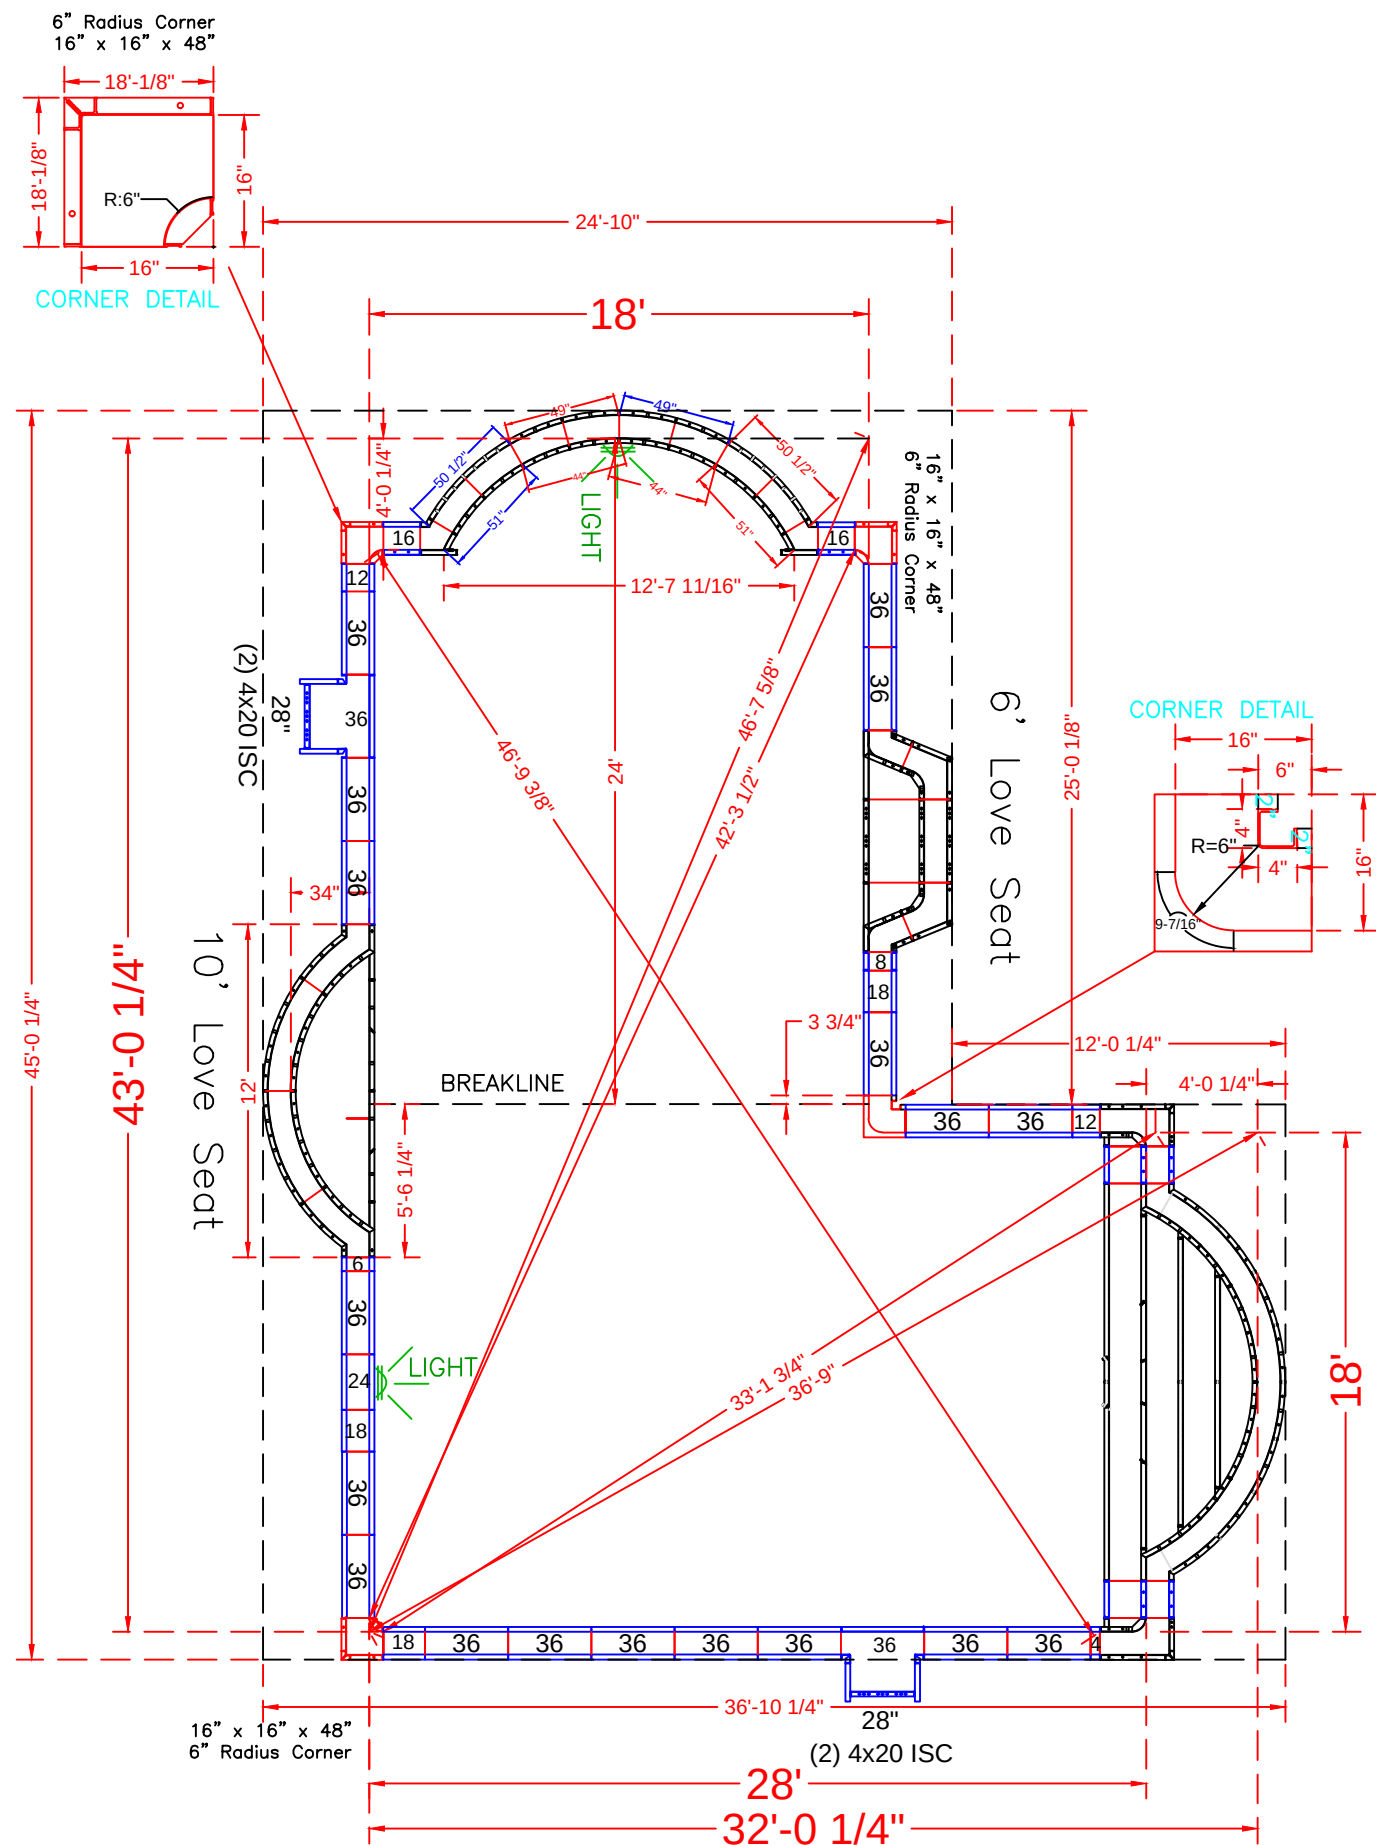

POOL PANEL DESCRIPTIONS

QTY.	DESCRIPTION
1	18' Wide Roman End Step Assembly
1	2'-10" x 10'-2" Love Seat Assembly
1	2' x 6' Love Seat Assembly
2	2" x 2" (*use with 4" x 4" x 48" Corner)
1	4" x 4" x 48" Inside Corners - SA
1	16" x 16" w/ 6" Radius Inside Corner (9-1/2" Arc)
3	16" x 16" x 48 w/ Outside Corner-SA (6" Radius)
4	4" x 20" x 48" Adj Offset Hinged ISC (Pilaster)
2	4" x 48" Panel-SA
2	6" x 48" Panel-SA
2	8" x 48" Panel-SA
4	12" x 48" Panel-SA
6	16" x 48" Straight Panel (+ 2 for step / 8 total)
6	18" x 48" Panel-SA
2	24" x 48" Panel-SA
2	28" x 48" Panel-SA (Pilaster)
48	36" x 48" Panel-SA

ROMAN END PANEL DESCRIPTIONS

QTY.	DESCRIPTION
2	49" x 48" 94" Radius Outside Panel
2	44" x 48" 84" Radius Inside Panel
2	51" x 48" 84" Radius Inside Panel
2	50 1/2" x 4" x 48" 94"Radius Outside Panel

BRISKIN - 290 Deerfield Road

18' x 28' x 43' - 10" Concrete Wall
Double Roman End L-Shape
w/ 18' Wide Roman End Vinyl Covered Step,
3' x 10' Roman Vinyl Covered Love Seat
& 2' x 6' Straight Vinyl Covered Love Seat
Pool Perimeter = 144' Pool Area = 987 S. F.
Approximate Gallons of Pool: 41,735 Gallons

Concrete Yards

- Pool Walls & Steps: 26.5 yards (25.4 exact)


PANEL LAYOUT

JOB #: 500351
DATE: 04-7-2014
SCALE: 1' = 1/8 "
DRAWN BY: SA & LH


REVISIONS		




SEASONAL WORLD
WE BUILD BACKYARDS!

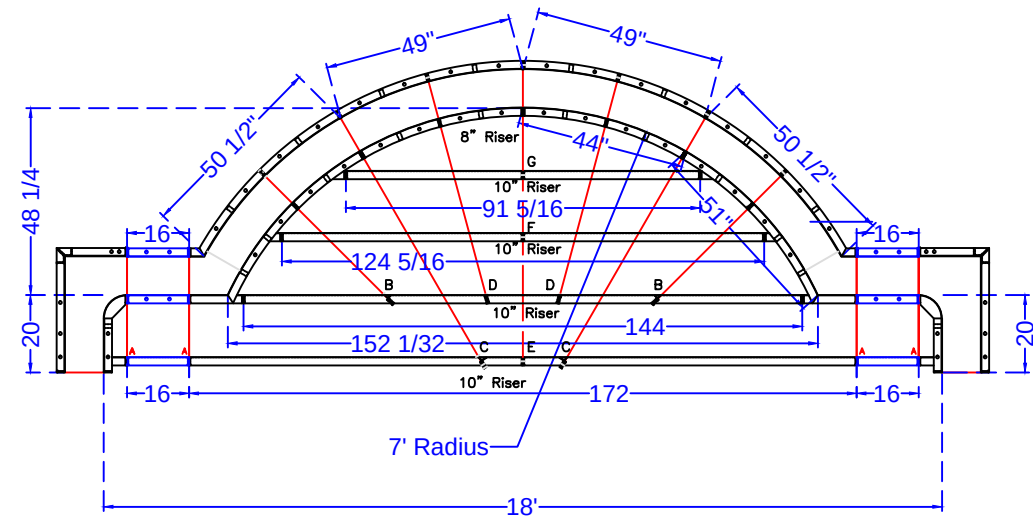

18' ROMAN END STEP ASSEMBLY SHOWN x 48
SCALE: 1' = 1/4"

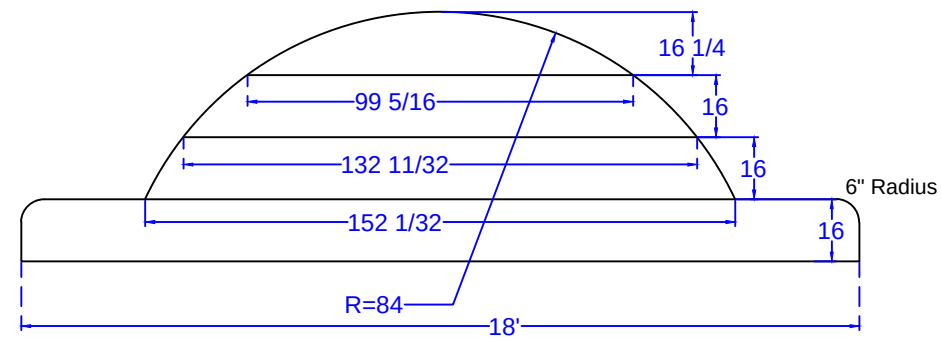

STEP DETAIL
SCALE: 1' = 1/4"

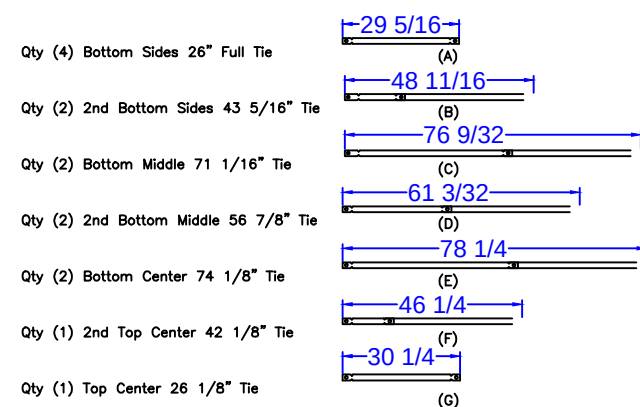

18' ROMAN END STEP - TIES
SCALE: 1' = 1/4"

STEP PANEL DESCRIPTIONS

7' RADIUS ROMAN END STEP WITH 8" AND 10" RISERS		
PAGE	QTY.	DESCRIPTION
2 of 18	2	6x20 x 48 ISC Riser Side
4 of 18	2	16x30 x 48 OSC Form
5 of 18	2	51 x 4 x 38 84 Radius ISC Zee Riser Side
8 of 18	2	50 1/2 x 4 x 48 94 Radius OS Panel
10 of 18	2	44 x 8 84 Radius IS Panel Top Riser
14 of 18	2	49 x 48 94 Radius OS Panel
16 of 18	3	Risers - Top Center (1)91 5/16, (2)62 5/32
17 of 18	3	Risers - Bottom Center (1)144, (2)86
18 of 18	2	Risers - Bottom Outer Edge
	2	16 x 48 SA Panel
	2	16 x 38 SA Panel
	2	16 x 10 SA Panel

BRISKIN - 290 Deerfield Road

18' x 28' x 43' - 10" Concrete Wall
Double Roman End L-Shape
w/ 18' Wide Roman End Vinyl Covered Step,
3' x 10' Roman Vinyl Covered Love Seat
& 2' x 6' Straight Vinyl Covered Love Seat
Pool Perimeter = 144' Pool Area = 987 S. F.
Approximate Gallons of Pool: 41,735 Gallons

Concrete Yards

- Pool Walls & Steps: 26.5 yards (25.4 exact)


STEP DETAIL

JOB #: 500351
DATE: 4-7-2014
SCALE: 1' = 1/8 "
DRAWN BY: SA & LH



SEASONAL WORLD
WE BUILD BACKYARDS!

10'-2" ROMAN END LOVE SEAT (6' RADIUS)

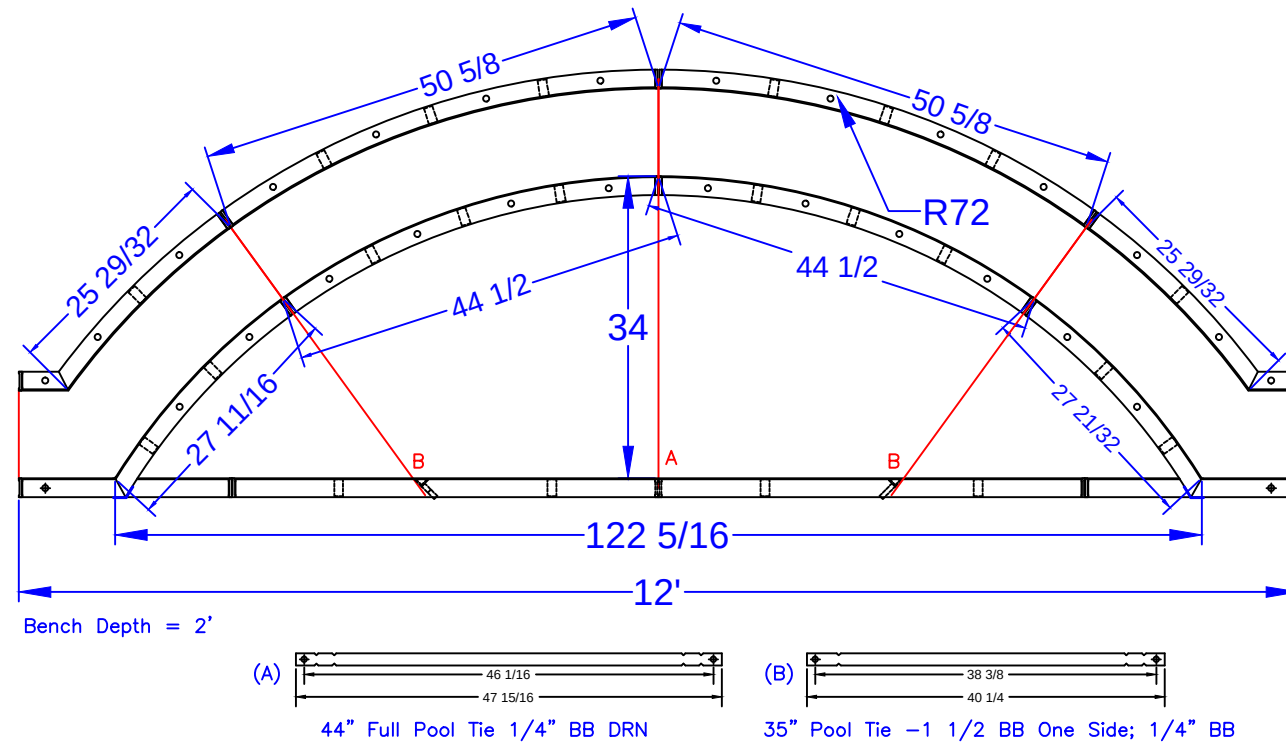

BRISKIN - 290 Deerfield Road

18' x 28' x 43' - 10" Concrete Wall
Double Roman End L-Shape
w/ 18' Wide Roman End Vinyl Covered Step,
3' x 10' Roman Vinyl Covered Love Seat
& 2' x 6' Straight Vinyl Covered Love Seat
Pool Perimeter = 144' Pool Area = 987 S. F.
Approximate Gallons of Pool: 41,735 Gallons




SEASONAL WORLD
WE BUILD BACKYARDS!

LOVE SEAT PANEL DESCRIPTIONS

QTY.	DESCRIPTION
2	16 3/4" x 16 3/4" x 48" OSC
2	3 1/4" x 9 1/4" x 48" ISC
1	36" x 48" SA Panel
2	10 3/16" x 10 3/16" x 24" ISC 8" Radius - Fixed 67.5° Bench Form
2	30" x 15 29/32" x 48" OSC 6" Radius - Fixed 67.5° Riser Side
2	36" x 24" SA Panel

2' x 6' STRAIGHT LOVE SEAT

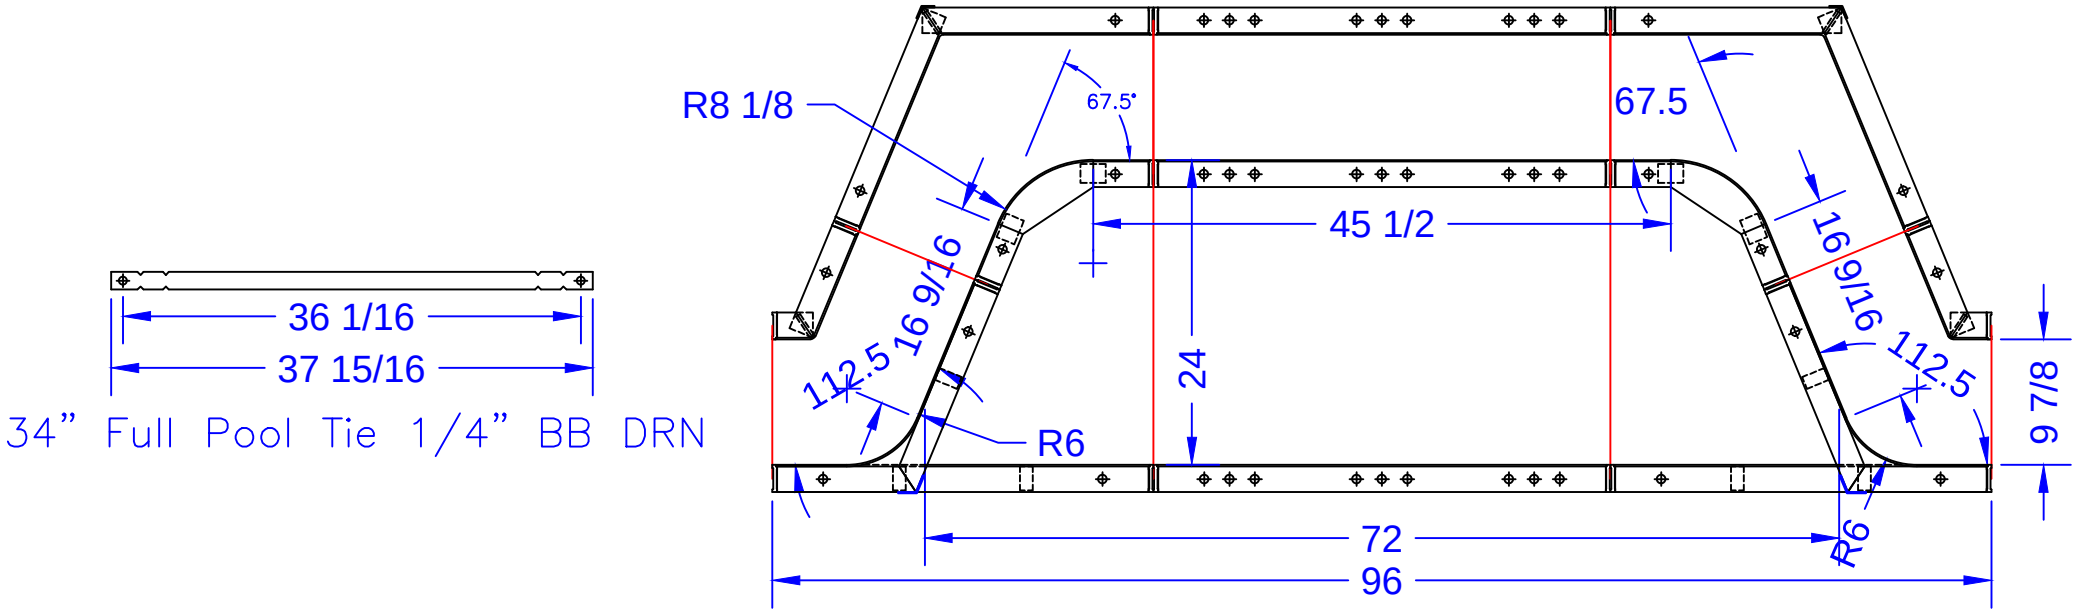

BRISKIN - 290 Deerfield Road

18' x 28' x 43' - 10" Concrete Wall
Double Roman End L-Shape
w/ 18' Wide Roman End Vinyl Covered Step,
3' x 10' Roman Vinyl Covered Love Seat
& 2' x 6' Straight Vinyl Covered Love Seat
Pool Perimeter = 144' Pool Area = 987 S. F.
Approximate Gallons of Pool: 41,735 Gallons

Concrete Yards
- Pool Walls & Steps: 26.5 yards (25.4 exact)

BENCH #2 DETAIL			
JOB #: 500351			
DATE: 4-7-2014			
SCALE: 1' = 1/8 "			
DRAWN BY: SA & LH			



SEASONAL WORLD
WE BUILD BACKYARDS!