

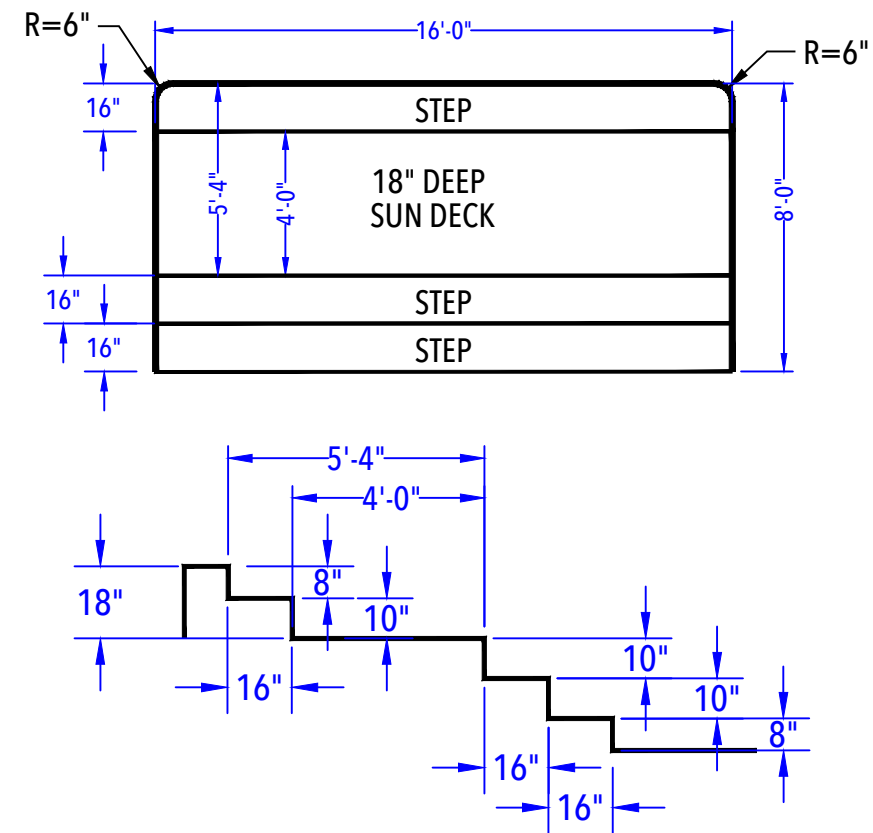


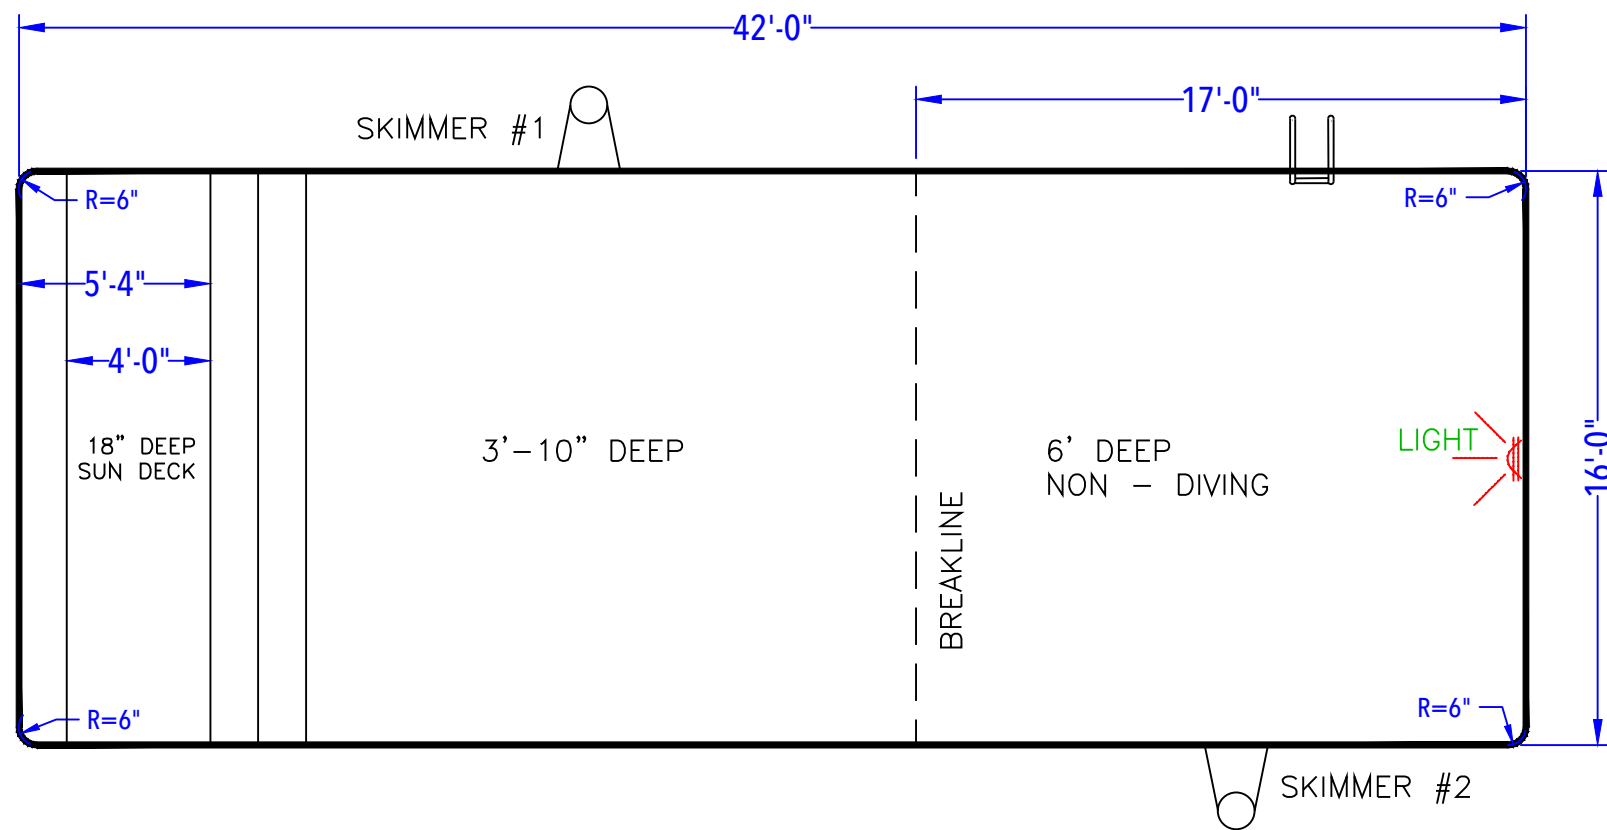

**SUN DECK & ENTRY STEP DETAIL**  
 (After Concrete & Liner)  
 N.T.S.

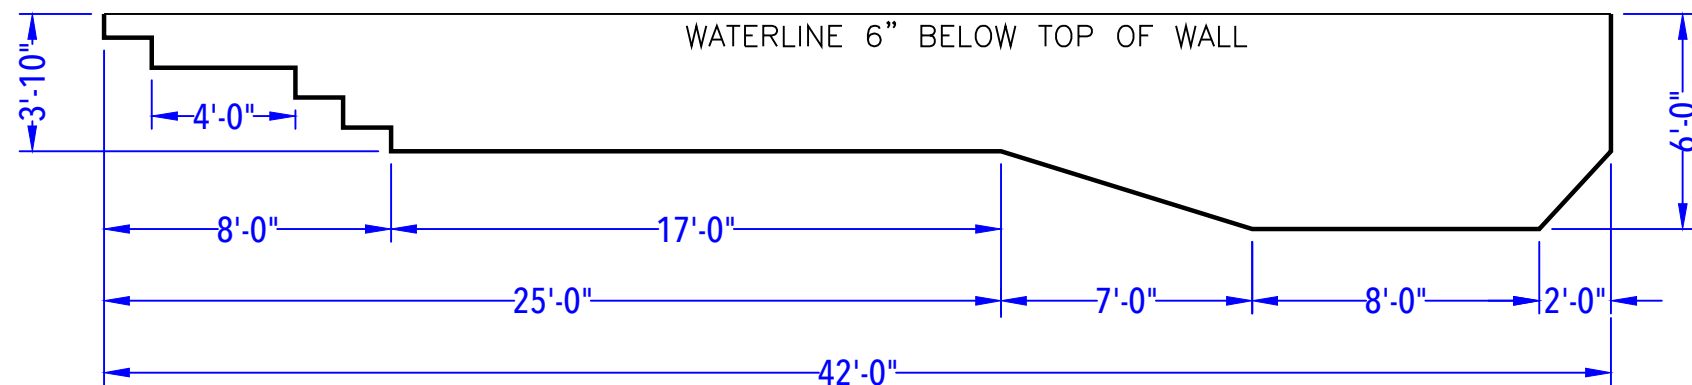

**DEPTH DETAIL**

BROOKS - 15 Van Buren Avenue North  
 16' x 42' - 10" Concrete Wall - Rectangle  
 w/ 16' Wide Vinyl Covered Sundeck / Steps  
 Pool Perimeter = 116'  
 Pool Area = 672 S. F.  
 Approximate Pool Gallons: 22,110 Gallons

CUSTOMER APPROVAL:

X \_\_\_\_\_ DATE: \_\_\_\_\_.

**POOL LAYOUT PLAN**

JOB #: 500282  
 DATE: 05-30-2013  
 SCALE: 1' = 1/5"  
 DRAWN BY: LKH

| NO. | REVISION | DATE |
|-----|----------|------|
|     |          |      |
|     |          |      |
|     |          |      |