


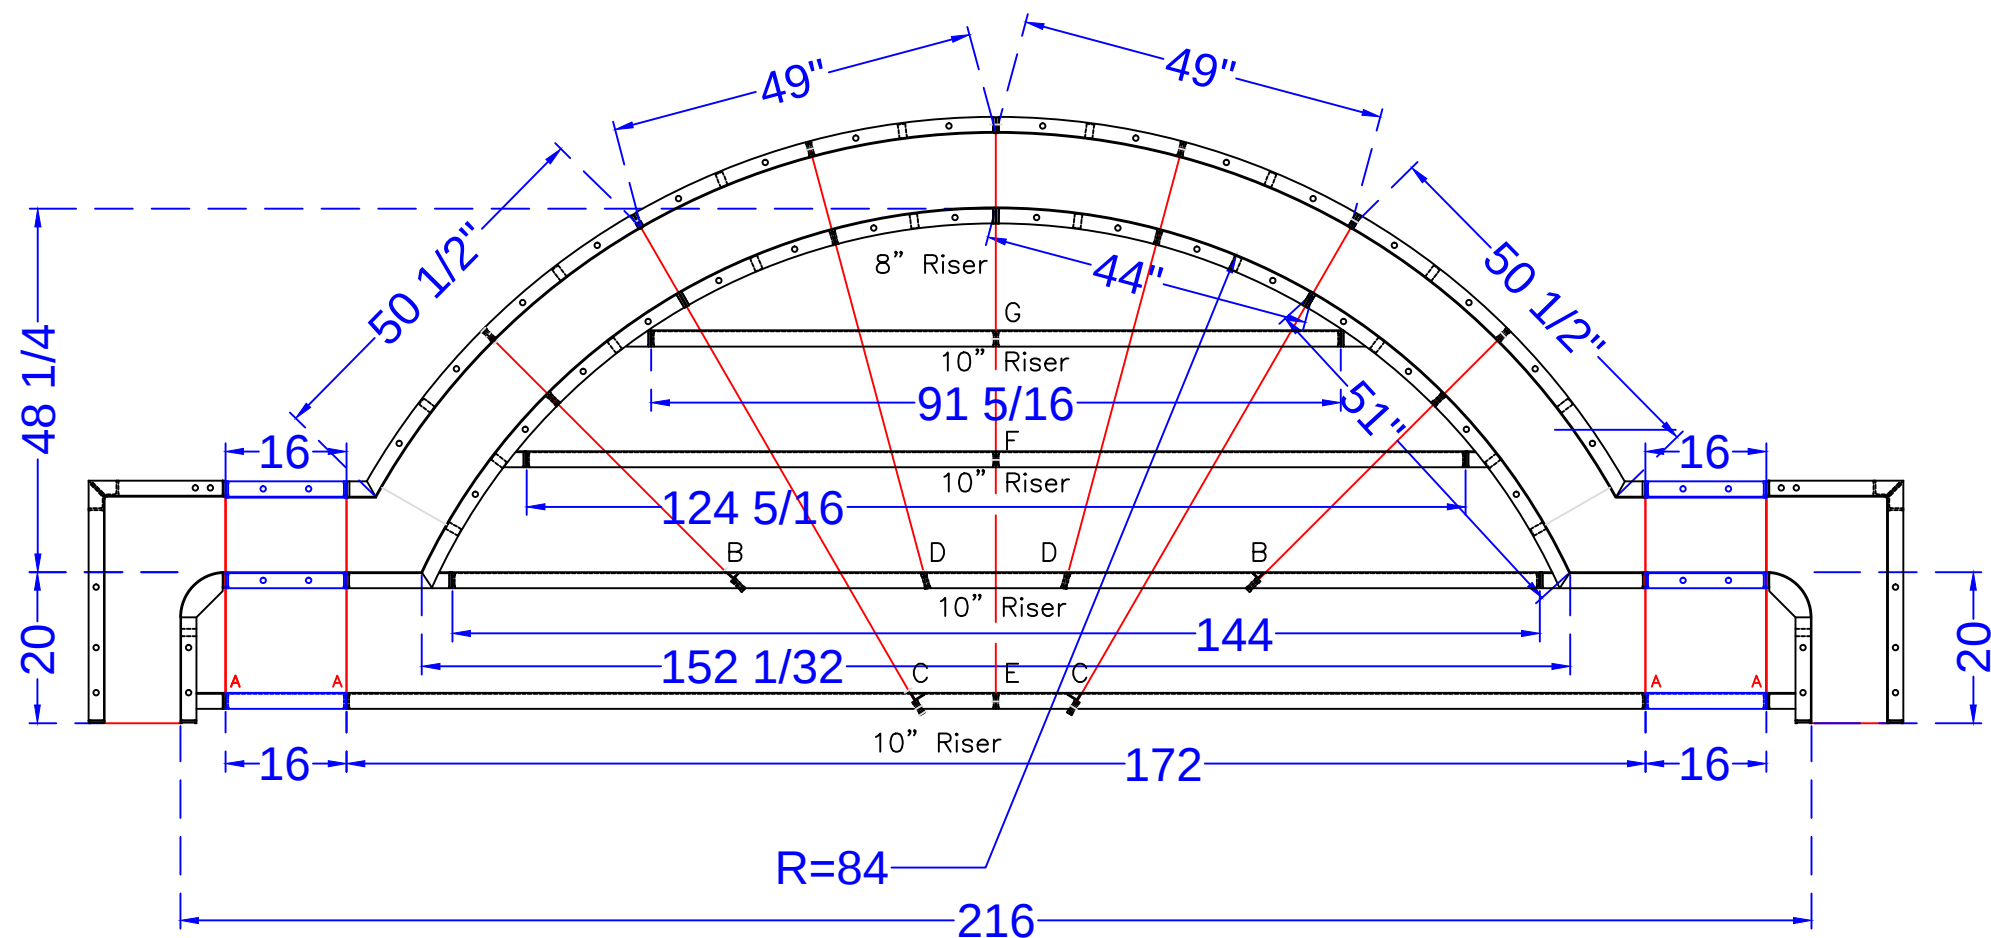

Qty (4) Bottom Sides 26" Full Tie	(A)
Qty (2) 2nd Bottom Sides 43 5/16" Tie	(B)
Qty (2) Bottom Middle 71 1/16" Tie	(C)
Qty (2) 2nd Bottom Middle 56 7/8" Tie	(D)
Qty (2) Bottom Center 74 1/8" Tie	(E)
Qty (1) 2nd Top Center 42 1/8" Tie	(F)
Qty (1) Top Center 26 1/8" Tie	(G)

STEP PANEL DESCRIPTIONS

7' RADIUS ROMAN END STEP WITH 8" AND 10" RISERS	
QTY.	DESCRIPTION
2	6x20 x 48 ISC Riser Side
2	16x30 x 48 OSC Form
2	51 x 4 x 38 - 84" Radius ISC Zee Riser Side
2	50 1/2 x 4 x 48 - 94" Radius OS Panel
2	44 x 8 - 84" Radius IS Panel Top Riser
2	49 x 48 - 94" Radius OS Panel
3	Risers - Top Center (1)91 5/16, (2)62 5/32
3	Risers - Bottom Center (1)144, (2)86
2	Risers - Bottom Outer Edge
2	16 x 48 SA Panel
2	16 x 38 SA Panel
2	16 x 10 SA Panel

BROWN -512 Meadowyck Lane

18' x 35' - 10" Concrete Wall - Double Roman End
w/ 18' Wide Vinyl Covered Roman End Step
Pool Perimeter = 95' Pool Area = 558 S. F.
Approximate Gallons of Pool: 16,600 Gallons

Concrete Yards

- Pool Walls & Steps: 18 yards (17.1 exact)

STEP DETAIL

JOB #: 555336
DATE: 6-8-2018
SCALE: 1' = 1/2 "
DRAWN BY: SA



SEASONAL WORLD
WE BUILD BACKYARDS!