

NODE POINTS

C-D = 14'-7"
C-E = 26'-5"
C-F = 19'-10"
C-G = 19'-10"
C-H = 32'-3"


D-E = 17'-10"
D-F = 24'-3"
D-G = 19'-10"
D-H = 17'-10"

E-F = 19'-10"
E-G = 37'-8"
E-H = 17'-10"

F-G = 38'-10"
F-H = 35'-5"
G-H = 33'-2"

RADII

C = 9' RADIUS
D = 9' RADIUS
E = 9' RADIUS
F = 10'-10" RADIUS
G = 10'-10" RADIUS
H = 8'-10" RADIUS

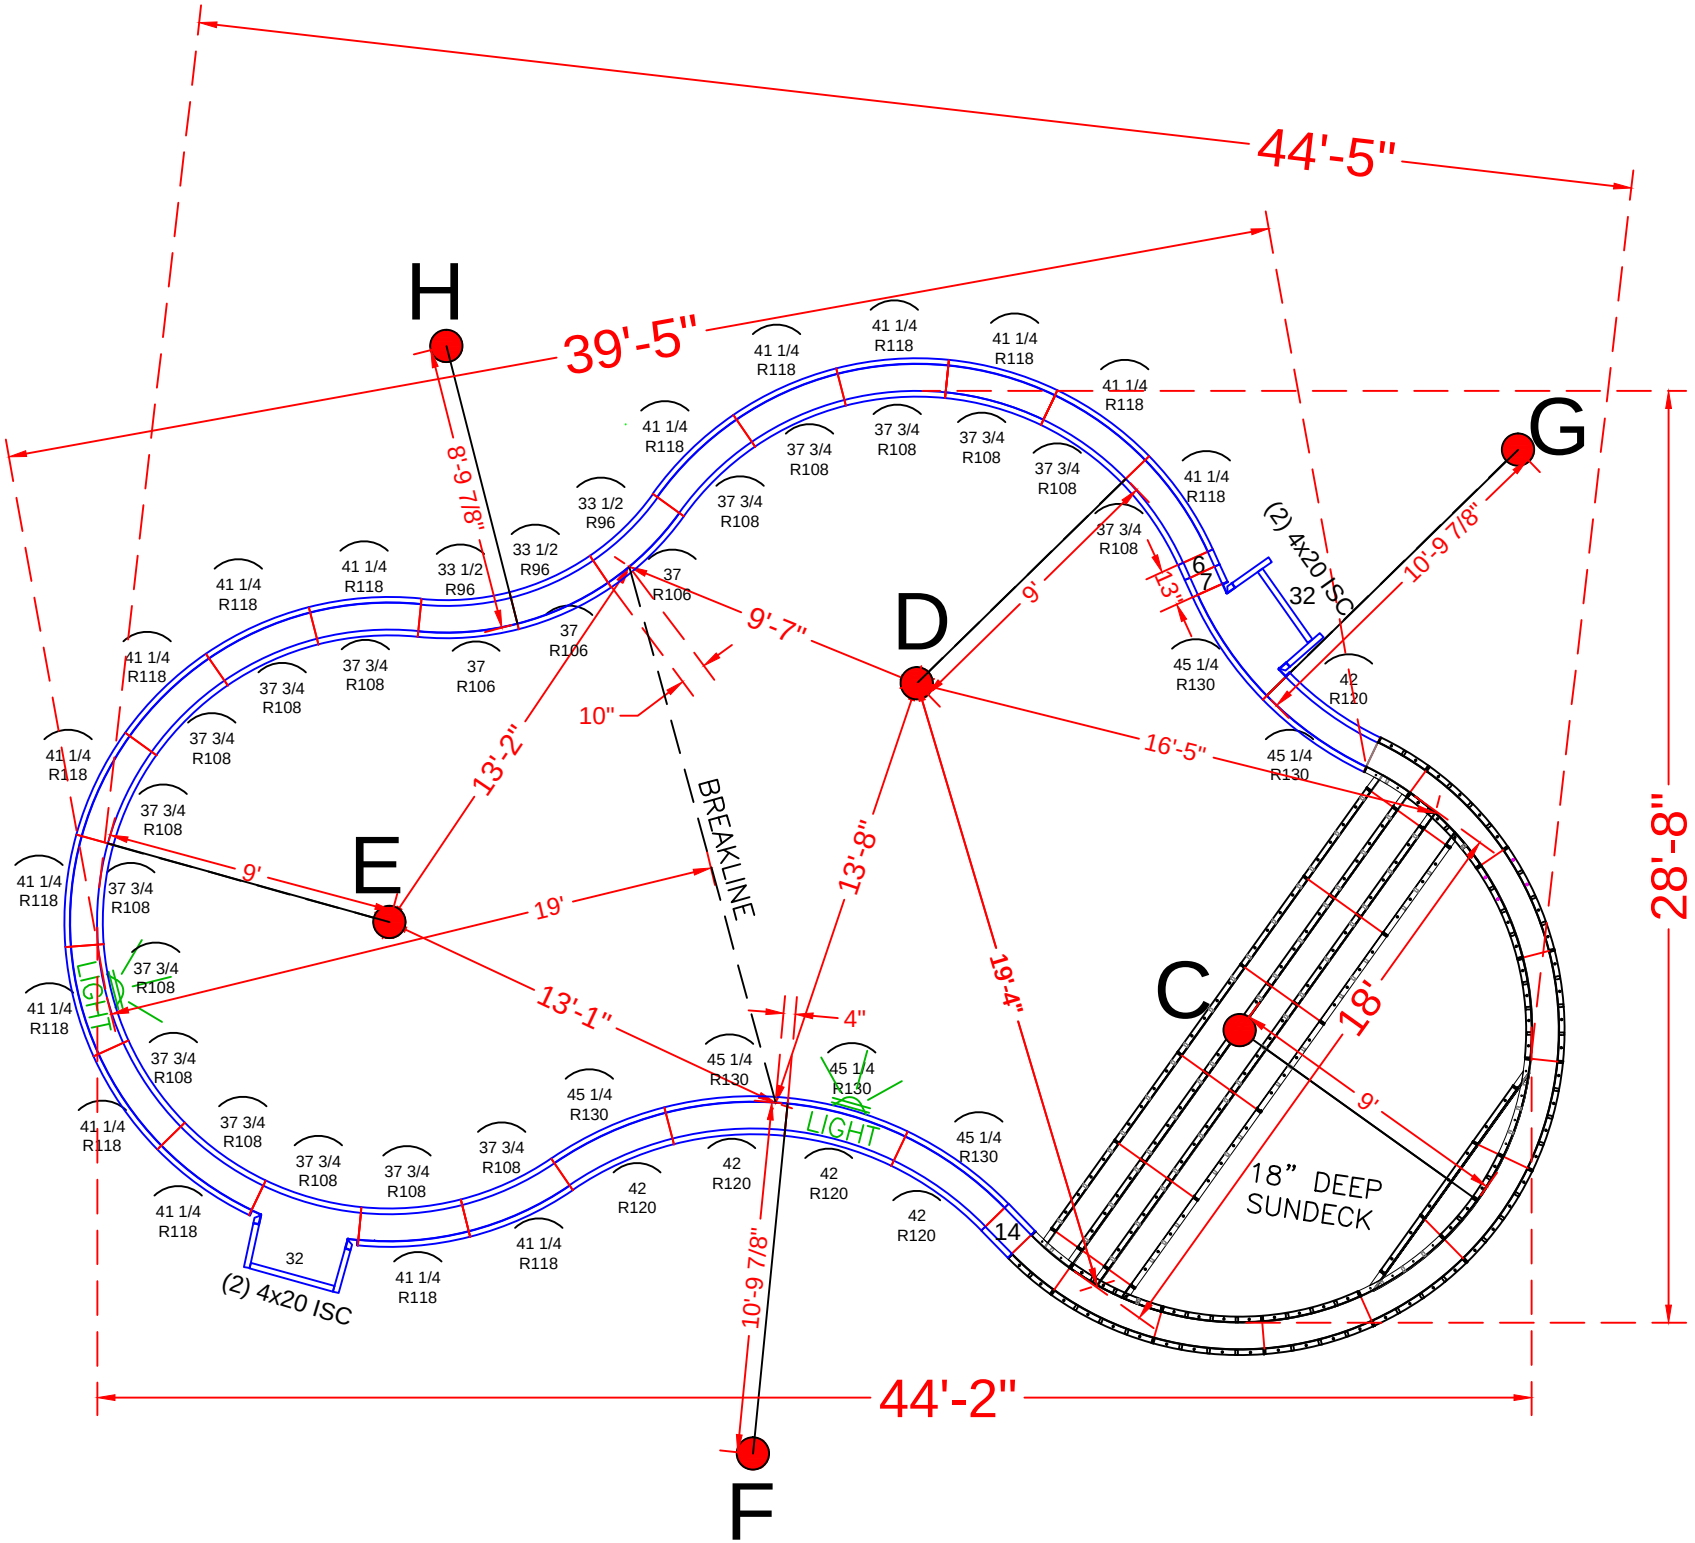

POOL PANEL DESCRIPTIONS

SEE DETAIL PAGE {
SKIMMER SIDES {

SKIMMERS {

QTY.	DESCRIPTION
1	9' Radius Sundeck / Step Assembly
4	4" x 20" x 48" Adj Offset Hinged ISC (Pilaster)
STRAIGHT PANELS	
2	6" x 48" Straight
2	7" x 48" Straight
2	14" x 48" Straight
2	32" x 48" Straight
RADIUS PANELS	
3	33 1/2" x 48" - 96" OS Radius Panel
3	37" x 48" - 106" IS Radius Panel
17	37 3/4" x 48" - 108" IS Radius Panel (Light Panels)
16	41 1/4" x 48" - 118" OS Radius Panel
5	42" x 48" - 120" OS Radius Panel
6	45 1/4" x 48" - 130" IS Radius Panel

BRUNNER - 268 Grand Central Parkway
18' x 36' - 10" Concrete Wall - Freeform
w/ 18' Wide Vinyl Covered Sundeck / Steps
Pool Perimeter = 119'
Pool Area = 800 S. F.
Approximate Pool Gallons: 25,250 Gallons


Concrete Yards
- Pool Walls & Steps: 18.5 yards (17.7 exact)

PANEL LAYOUT


JOB #: 555153
DATE: 7-10-2016
DRAWN BY: SA

REVISIONS




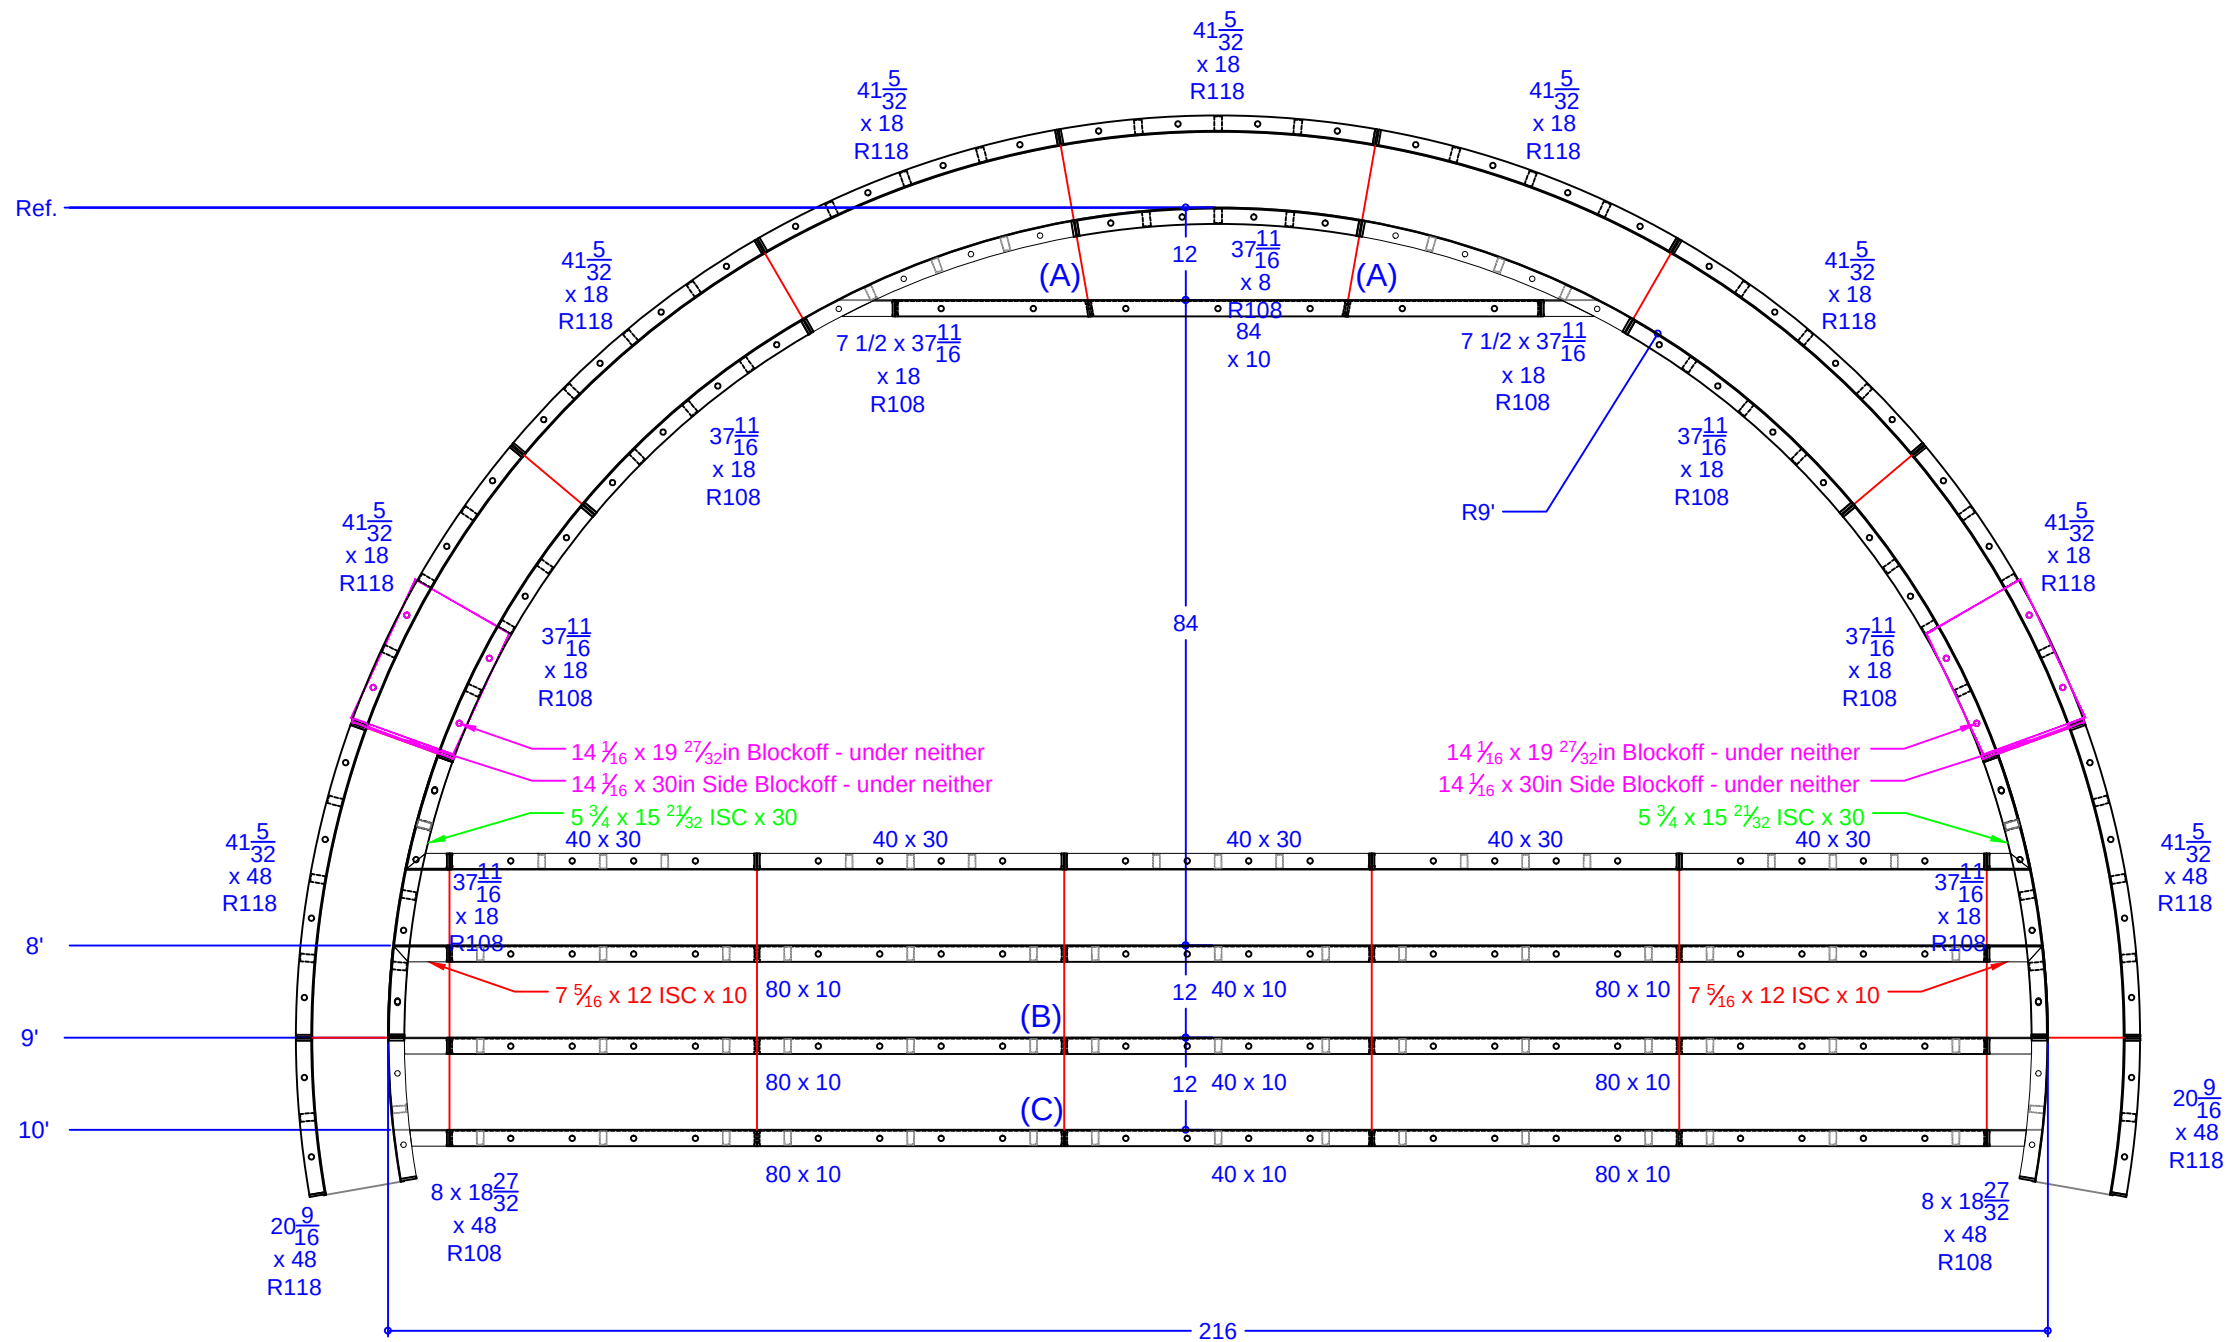


QTY.	DESCRIPTION
1	37 11/16 x 8 108R IS Panel - Top Riser
2	7 15/32 x 37 11/16 ISC Riser Side x 18 108R IS Panel
6	37 11/16 x 18 108R IS Panel
2	8 x 18 27/32 ISC Riser Side x 48 108R IS Panel
7	41 5/32 x 18 118R OS Panel
2	41 5/32 x 48 118R OS Panel
2	20 9/16 x 48 118R OS Panel
2	7 5/16 x 12 ISC x 10 108R IS Panel
2	5 3/4 x 15 21/32 ISC x 30 108R IS Panel
1	84 x 10 Riser - 2nd Top
6	80 x 10 Risers - Lower Wall
3	40 x 10 Risers - Lower Wall
5	40 x 30 Wall Panel SA
2	14 1/16 x 19 27/32 Blockoff
2	14 1/16 x 30 Blockoff

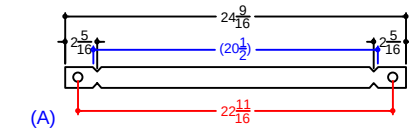

Qty(2) 20 1/2" Wall Tie - 2 Top Riser
Overall Length Set
24 9/16" 8.28 (3)

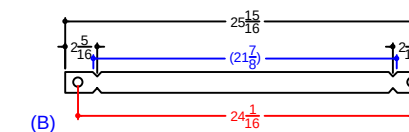

Qty(12) 21 7/8" Wall - 22" Full Tie - 2 Top Riser
Overall Length Set
25 15/16" 8.74 (3)

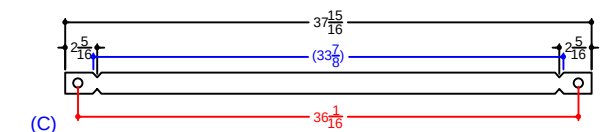

Qty(12) 33 7/8" Wall - 34" Full Tie - 2 Top Riser
Overall Length Set
37 15/16" 9.55 (4)

BRUNNER - 268 Grand Central Parkway
18' x 36' - 10" Concrete Wall - Freeform
w/ 18' Wide Vinyl Covered Sundek / Steps
Pool Perimeter = 119'
Pool Area = 800 S. F.
Approximate Pool Gallons: 25,250 Gallons
Concrete Yards
- Pool Walls & Steps: 18.5 yards (17.7 exact)

SUN DECK DETAIL

JOB #: 555153
DATE: 7-10-2016
SCALE: 1' = 1/2 "
DRAWN BY: SA



SEASONAL WORLD
WE BUILD BACKYARDS!