


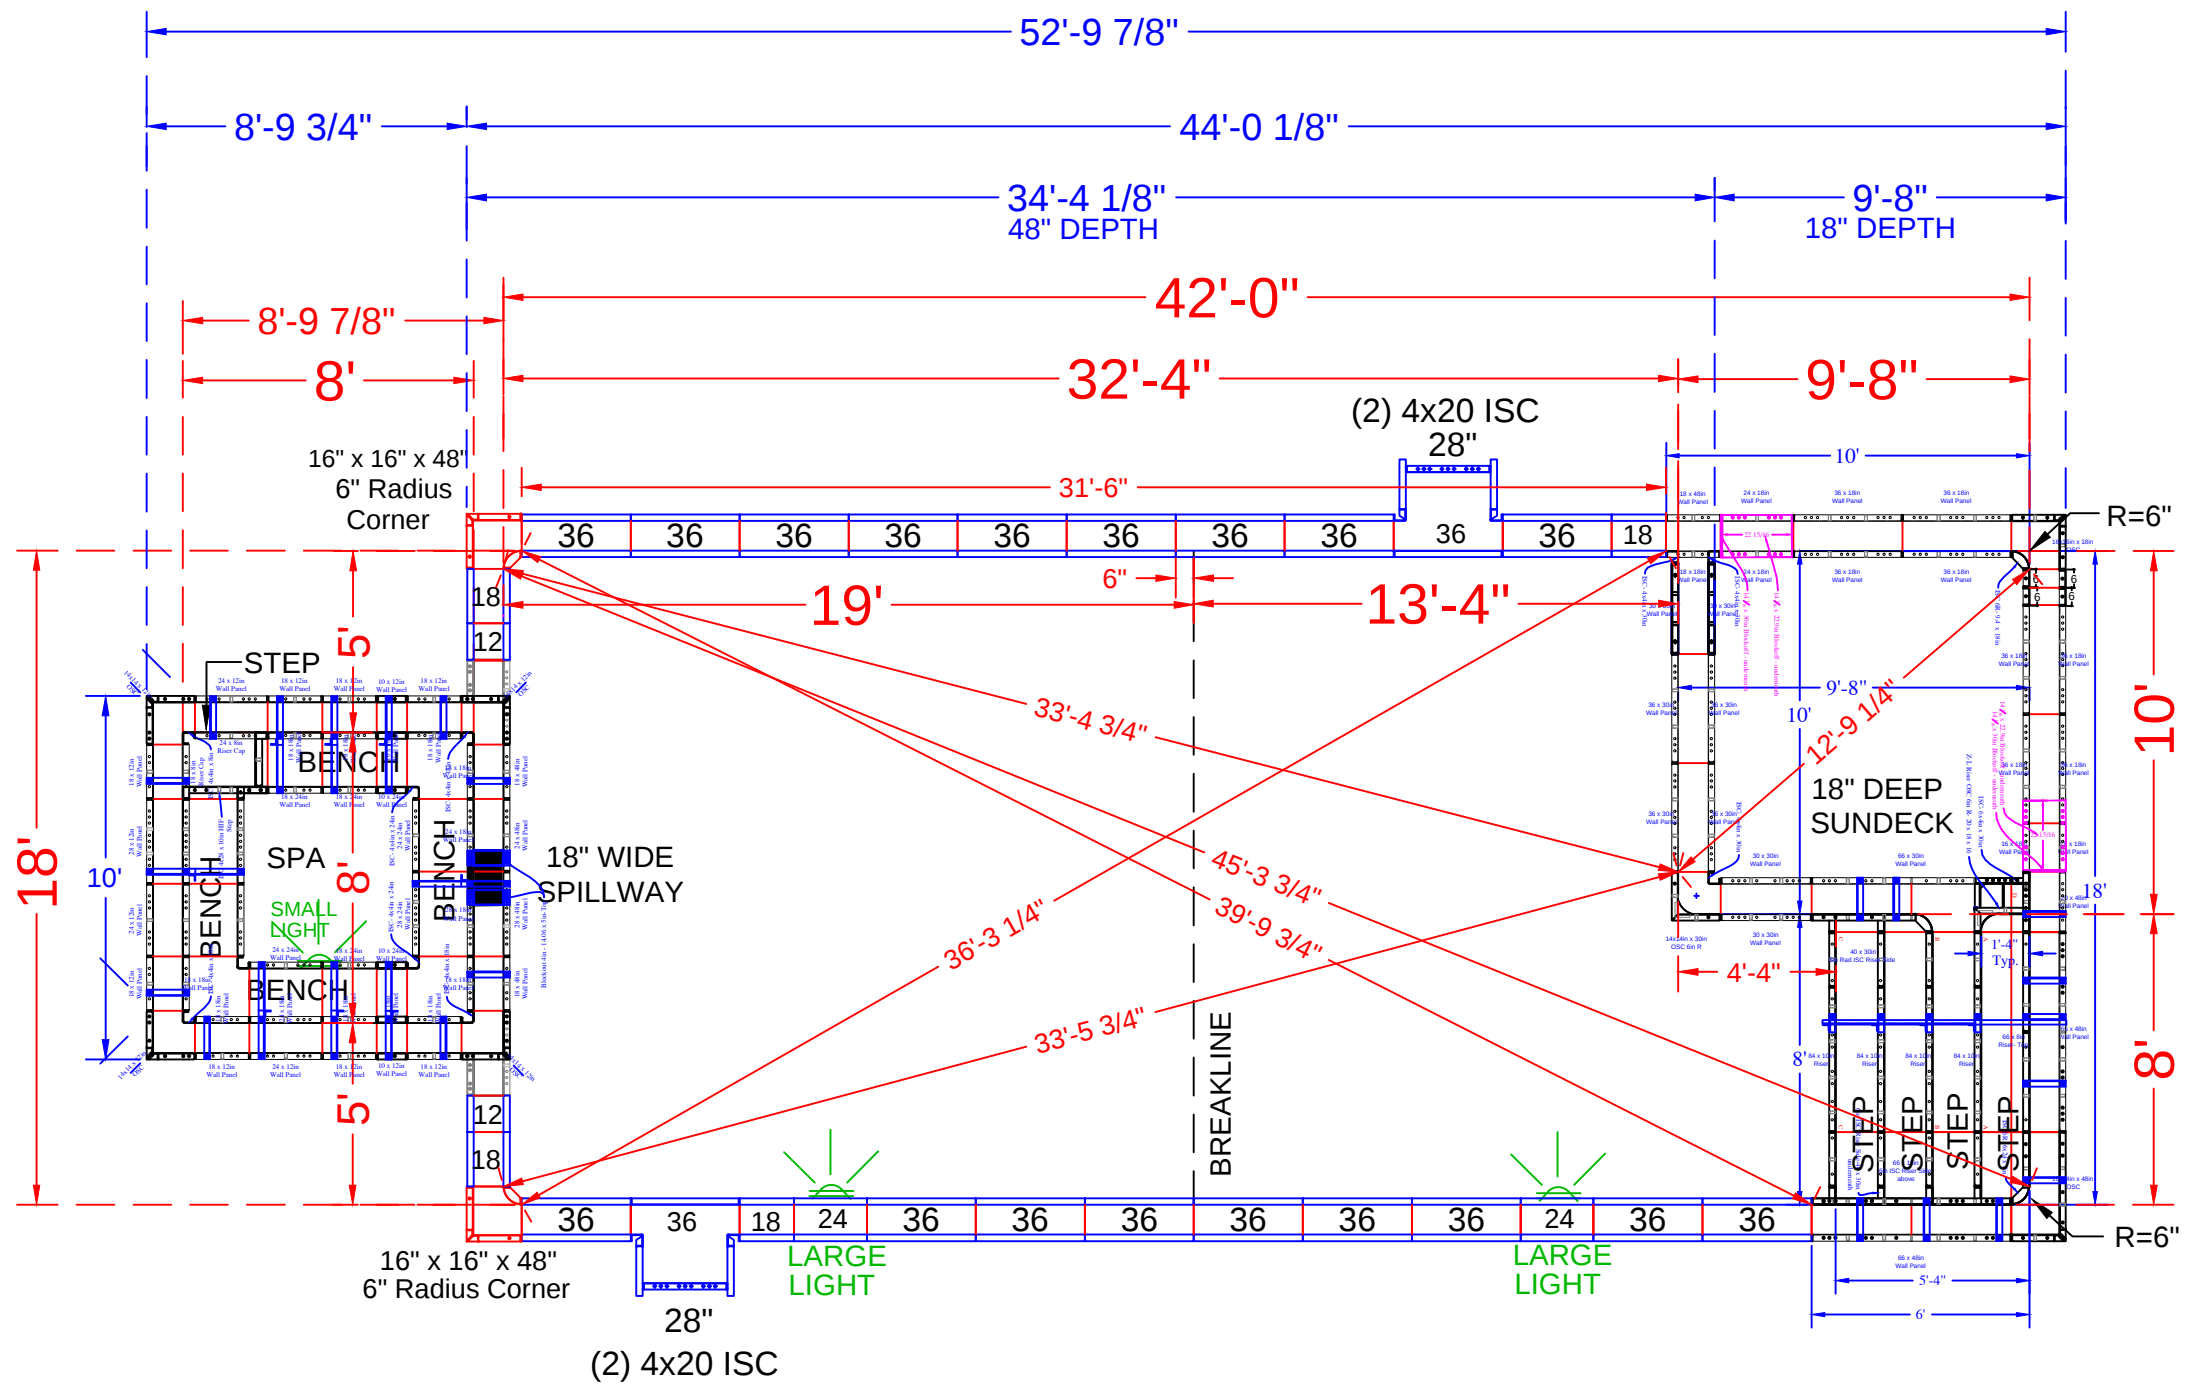

NOTE: SEE CONSTRUCTION PLANS FOR POOL LOCATION

POOL PANEL DESCRIPTIONS	
QTY.	DESCRIPTION
SEE DETAIL PAGE { 1	18' Wide Half Rect Sundeck & Step Assembly(Yellow paint)
SEE DETAIL PAGE { 1	8' x 8' Square Spa Assembly
CORNER PANELS	
2	16" x 16" x 48" w/ Outside Corner-SA (6" Radius)
SKIMMER SIDES { 4	
	20" x 4" x 48" Adj Offset Hinged ISC (Pilaster)
STRAIGHT PANELS	
4	12" x 48" Panel-SA
8	18" x 48" Panel-SA
4	24" x 48" Panel-SA
2	28" x 48" Panel-SA
38	36 x 48" Panel-SA

Bufano - 9 Monroe Street

18' x 42' - 10" Concrete Wall - Rectangle
w/ 10' x 9'-8" Wide Vinyl Covered Interior Sundeck &
8' x 8' Spillover Spa
Pool Perimeter = 119'
Pool Area = 757 S.F.
Approximate Pool Gallons: 22,700 Gallons

Concrete Yards
- Pool Walls & Steps: 30.5 yards (29 exact)

PANEL LAYOUT


JOB #: 555435
DATE: 4-15-2019
DRAWN BY: SA

REVISIONS

SEASONAL WORLD
WE BUILD BACKYARDS!


9	Parapet Brackets - 10in Wall
1	Parapet Brackets - 64in Wall
2	26" Full Wall Tie "A"- 2nd Top Rise
2	42" Full Wall Tie "B"- 3rd Top Rise
2	74" Full Wall Tie "C"- Bottom Rise
1	115 3/4" Wall Tie "D"- Bottom Wall

STEP TIES:

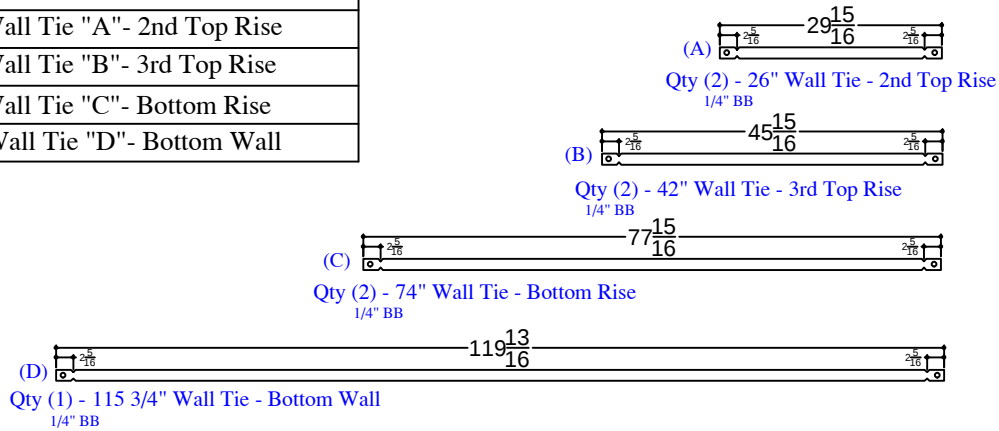


QTY	DESCRIPTION	QTY	DESCRIPTION
1	16in x 34in OSC x 48in	1	18in x 48in Wall Panel
1	14in x 14in OSC 6in Rad. x 30in	1	20in x 48in Wall Panel
1	16in x 16in OSC x 18in	2	66in x 48in Wall Panel
1	6in x 24in ISC 6in R Riser x 8in - Top		
1	66in x 8in Riser Panel - Top	4	30in x 30in Wall Panel
1	20in x 16in x 18in Z-L Riser OSC 6in R	4	36in x 30in Wall Panel
1	66in x 18in 6in ISC Riser Side	1	66in x 30in Wall Panel
1	40in x 30in 6in ISC Riser Side	2	16in x 18in Wall Panel
1	40in x 30in 6in Rad ISC Riser Side	1	18in x 18in Wall Panel
4	84in x 10in Riser Panel	2	24in x 18in Wall Panel
2	14 1/6in x 22.9in Blockoff	8	36in x 18in Wall Panel
2	14 1/6in x 30in Blockoff	3	4in x 4in ISC x 30in
4	6in x 18in Wall Panel	1	6in x 4in ISC x 30in
		1	9.4in ISC 6in Rad. x 18in

NOTE: Panels are painted yellow




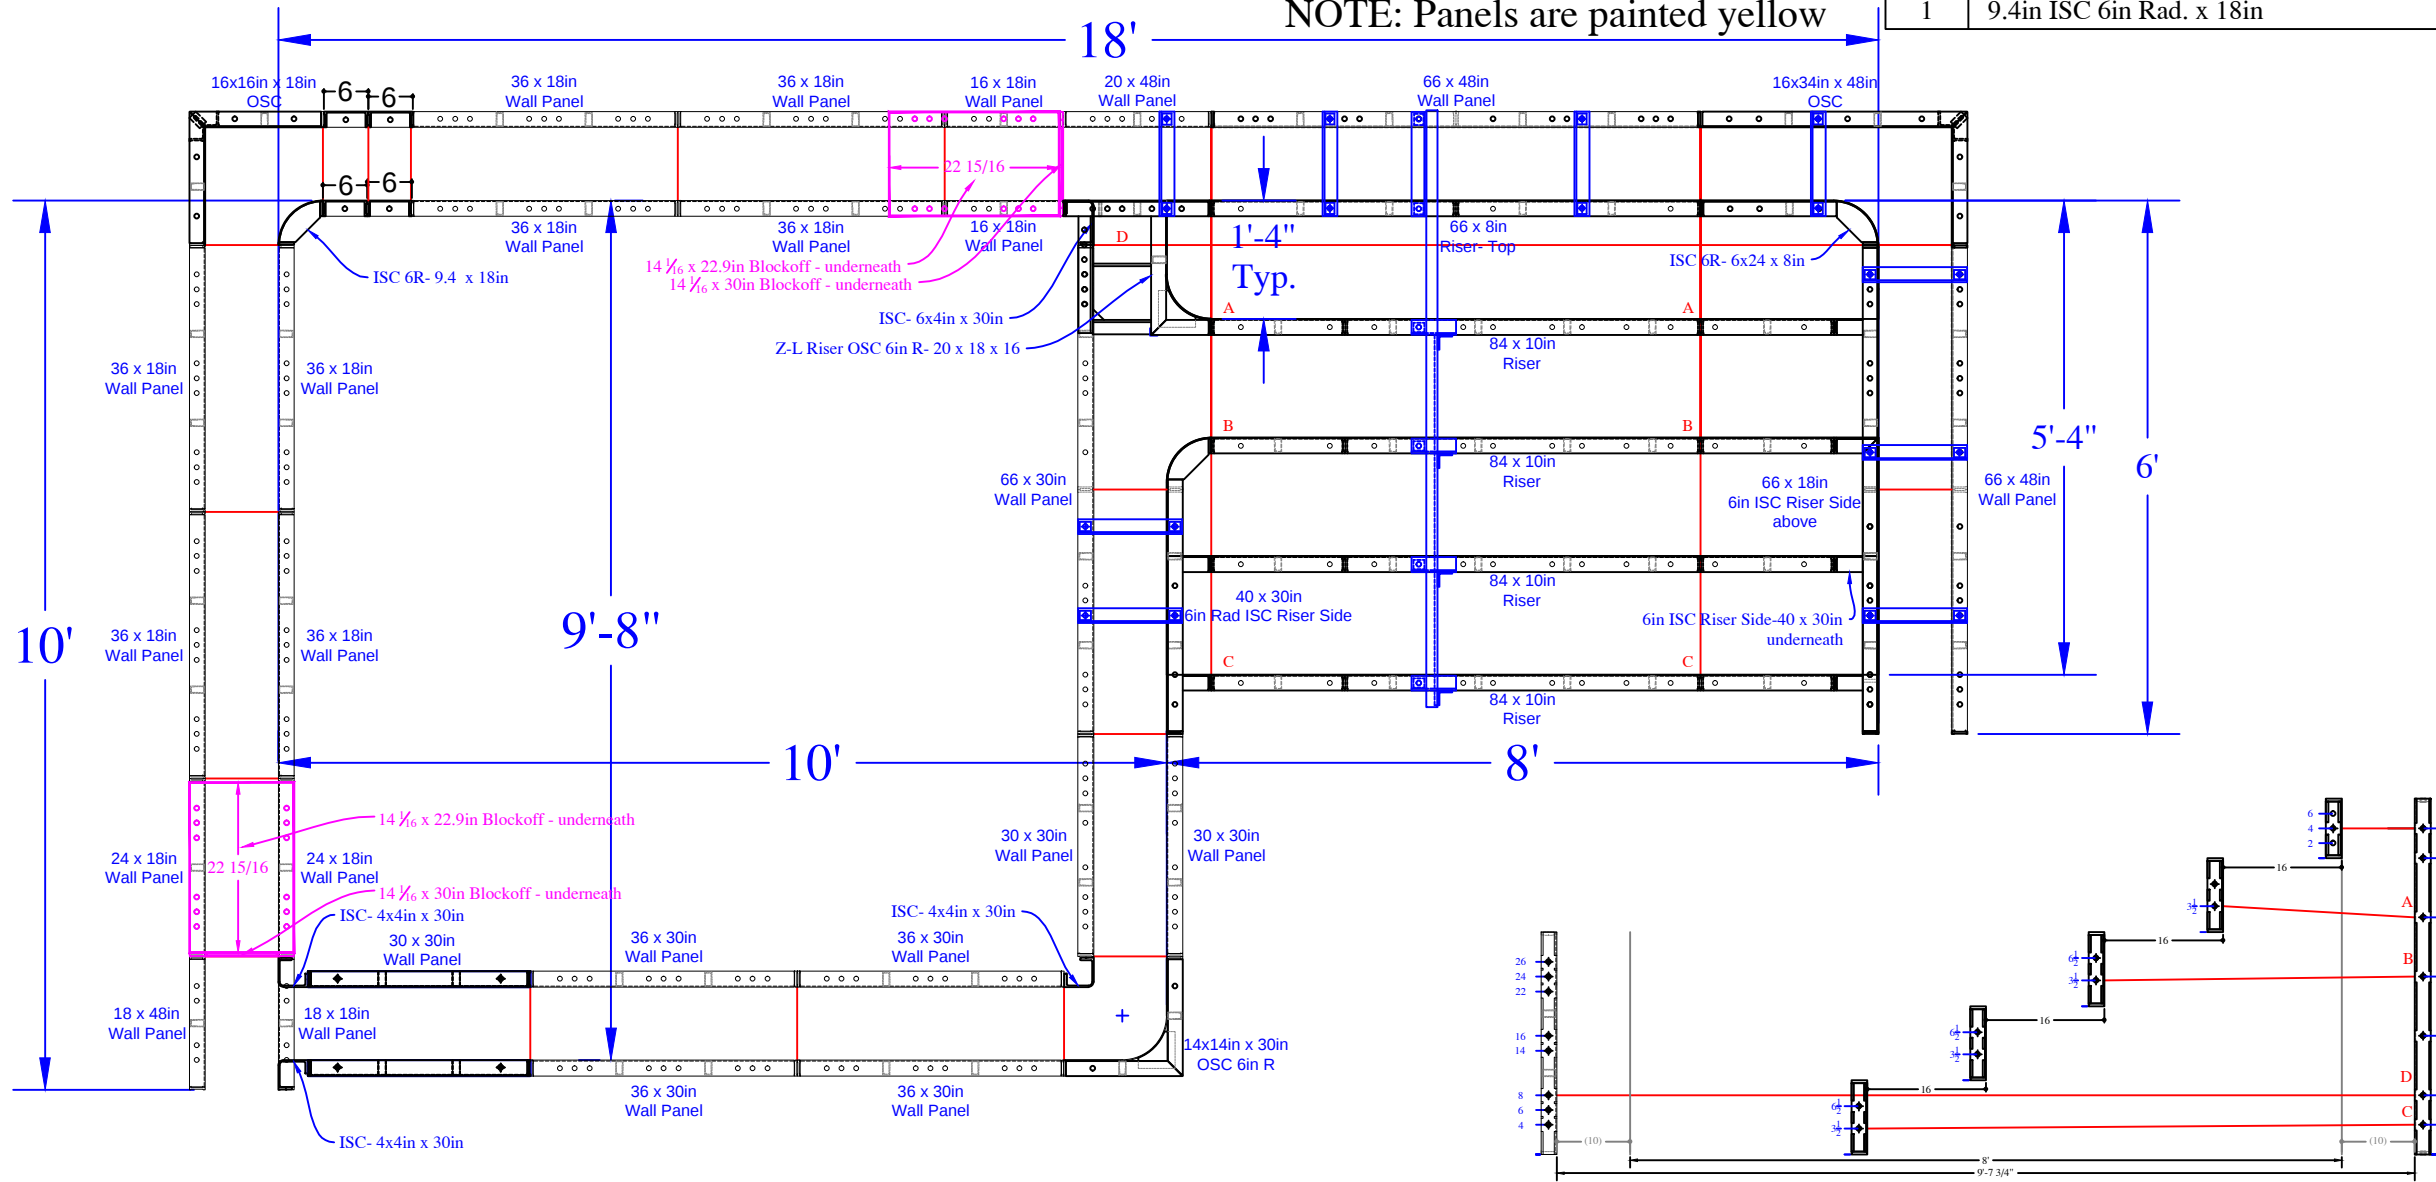


SEASONAL WORLD		SUNDECK DETAIL	BUFANO - 9 Monroe Street Concrete Yards : 30.5 yards (29 exact)
DWG BY: SA	SCALE:		
DATE: 9/2/17	PAGE:		

SPA PANEL DETAIL

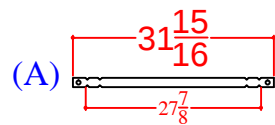

Qty (##) - Set Up - Wall Tie
1/4" BB DRN
Overall Length
#####"

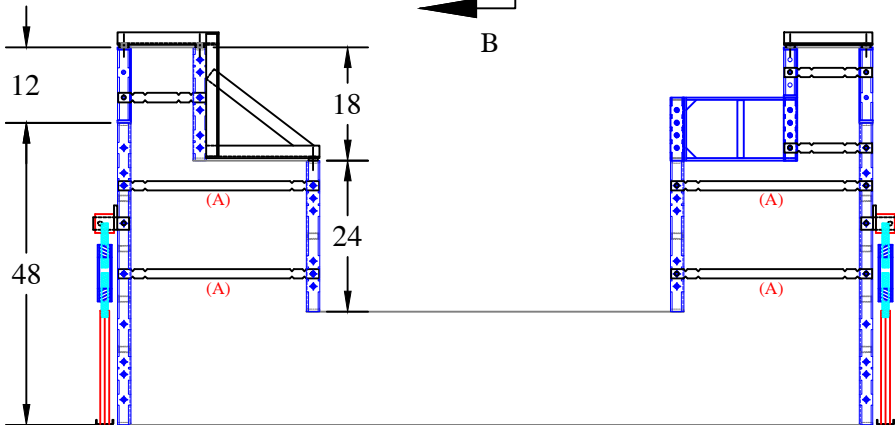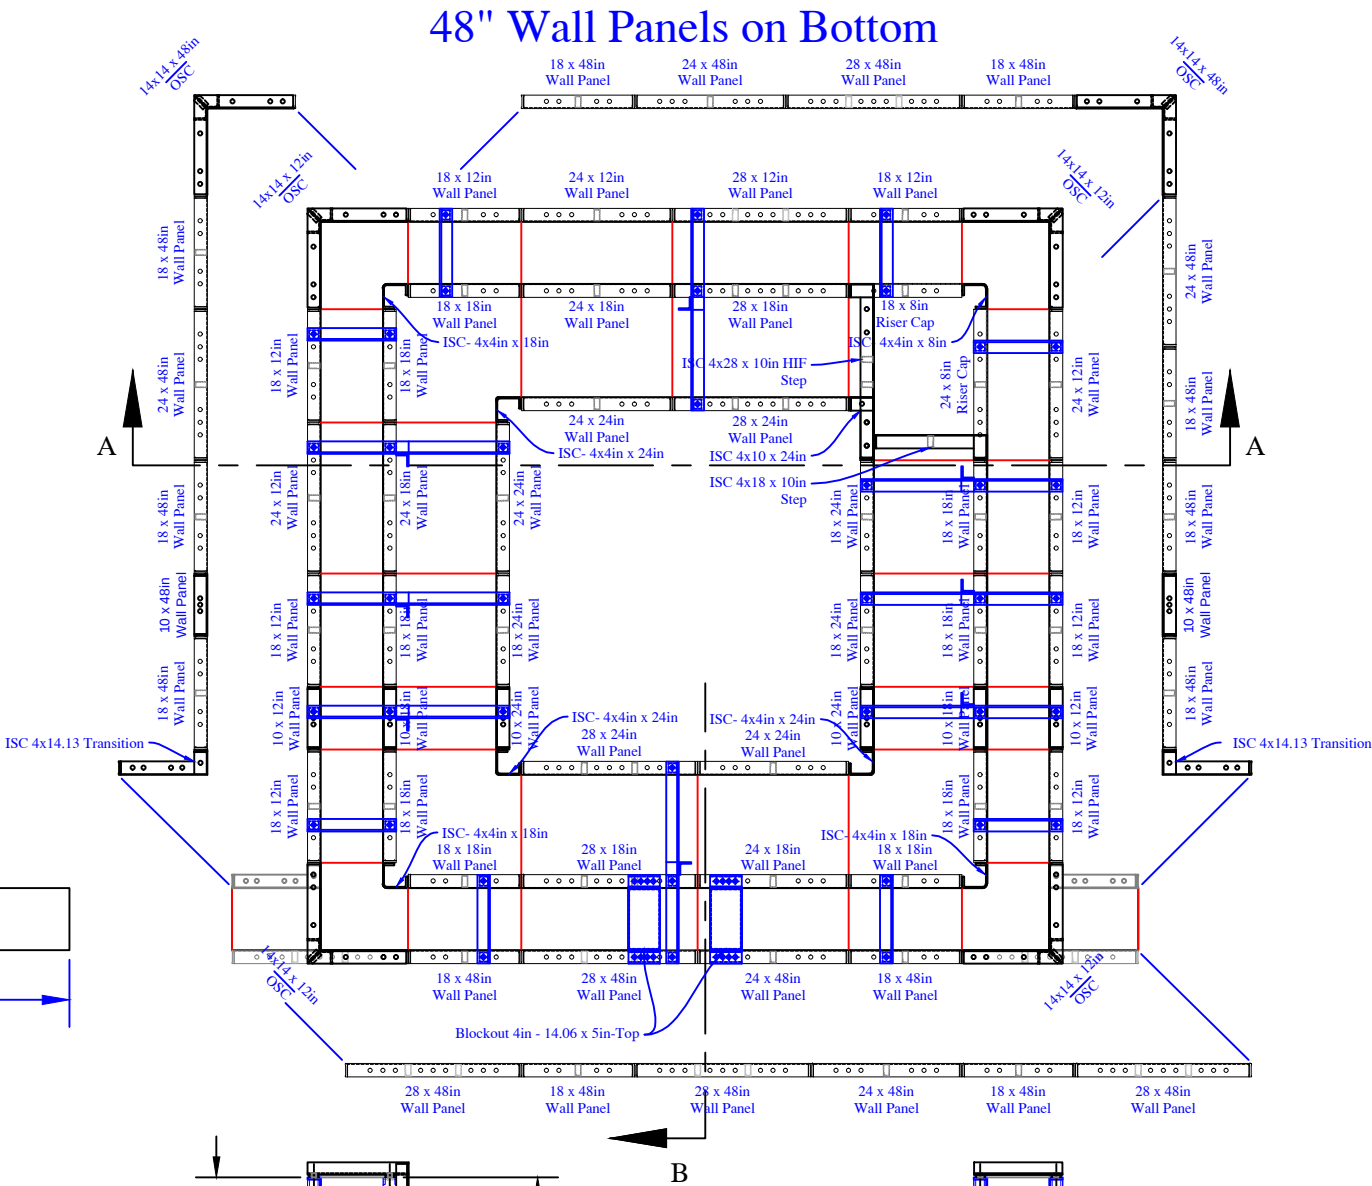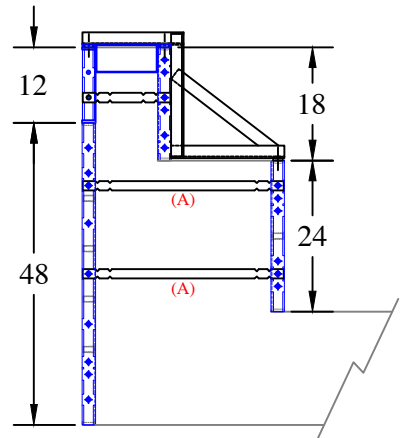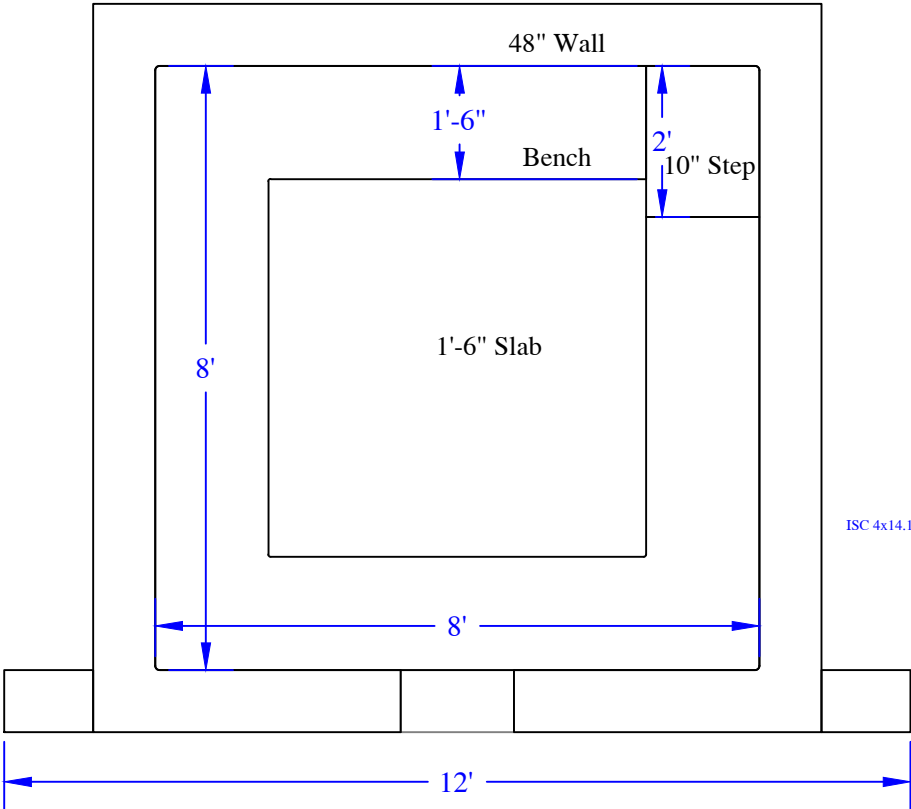

QTY	DESCRIPTION
2	10in x 48in Wall Panel
10	18in x 48in Wall Panel
4	24in x 48in Wall Panel
4	28in x 48in Wall Panel
2	10in x 24in Wall Panel
3	18in x 24in Wall Panel
3	24in x 24in Wall Panel
2	28in x 24in Wall Panel
2	10in x 18in Wall Panel
10	18in x 18in Wall Panel
4	24in x 18in Wall Panel
2	28in x 18in Wall Panel
2	10in x 12in Wall Panel
10	18in x 12in Wall Panel
4	24in x 12in Wall Panel
2	28in x 12in Wall Panel
1	18in x 8in Cap for Risers
1	24in x 8in Cap for Risers
2	4in x 14.125in ISC Transition x 48in
3	4in x 4in ISC x 24in
1	4in x 10in ISC x 24in
3	4in x 4in ISC x 18in
1	4in x 18in ISC x 10in
1	4in x 28in ISC x 10in HIF
1	4in x 4in ISC x 8in
2	14in x 14in OSC x 48in
4	14in x 14in OSC x 12in
2	Blockout 4in - 14 1/16in x 5in

QTY	DESCRIPTION
8	Parapet Brackets - 10in Wall
8	Parapet Bracket - 28in Wall- 18in Bench
4	Wall Leveler - Turnbuckle x 34.5
28	31 15/16" Overall Wall Tie "A"

BUFANO - 9 Monroe Street

Concrete Yards
- Pool Walls & Steps: 30.5 yards (29 exact)