


NODE POINT MEASUREMENTS

C-D = 11'-0 ⁵ / ₈ "	G-H = 18'-6 ³ / ₈ "	N-O = 20'-10 ⁷ / ₈ "
C-E = 23'-11 ⁷ / ₈ "	G-I = 14'-10 ¹ / ₄ "	N-P = 25'-3 ¹ / ₄ "
C-F = 25'-3 ⁷ / ₈ "	G-J = 15'-9 ⁷ / ₈ "	N-Q = 33'-4 ³ / ₈ "
C-G = 22'-3 ¹ / ₂ "	G-K = 23'-7 ³ / ₈ "	O-P = 6'
C-H = 8'-5 ³ / ₄ "	G-L = 22'-10 ³ / ₈ "	O-Q = 15'-10 ⁷ / ₈ "
C-I = 22'-10 ³ / ₈ "	G-M = 31'-5 ³ / ₈ "	P-Q = 17'-10 ¹ / ₄ "
C-J = 23'-5 ⁷ / ₈ "	G-N = 33'-5 ³ / ₈ "	
C-K = 16'-3 ¹ / ₄ "	G-O = 27'-4 ⁵ / ₈ "	
C-L = 14'-3 ¹ / ₄ "	G-P = 32'-4"	
C-M = 10'-11 ⁵ / ₈ "	G-Q = 19'-2"	
C-N = 12'-9 ⁷ / ₈ "		
C-O = 11'-11 ¹ / ₂ "		
C-P = 17'-9 ⁷ / ₈ "		
C-Q = 20'-10 ³ / ₈ "		
D-E = 14'-11 ⁵ / ₈ "		
D-F = 18'-11 ³ / ₈ "		
D-G = 17'-8 ¹ / ₈ "		
D-H = 15'-6 ³ / ₄ "		
D-I = 25'-4 ³ / ₈ "		
D-J = 26'-3 ³ / ₈ "		
D-K = 24'-4 ¹ / ₂ "		
D-L = 22'-6 ¹ / ₄ "		
D-M = 21'-10 ⁷ / ₈ "		
D-N = 23'-8 ¹ / ₈ "		
D-O = 9'-9 ⁷ / ₈ "		
D-P = 14'-8 ¹ / ₄ "		
D-Q = 9'-9 ⁷ / ₈ "		
E-F = 7'-4 ⁷ / ₈ "		
E-G = 10'-1"		
E-H = 23'-9 ¹ / ₈ "		
E-I = 24'-7"		
E-J = 25'-6 ⁷ / ₈ "		
E-K = 30'-11"		
E-L = 29'-8 ¹ / ₄ "		
E-M = 34'-8 ¹ / ₈ "		
E-N = 36'-7 ¹ / ₂ "		
E-O = 24'-3 ¹ / ₂ "		
E-P = 27'-10 ¹ / ₈ "		
E-Q = 11'-2 ¹ / ₄ "		
F-G = 4'-5 ³ / ₈ "		
F-H = 22'-6 ¹ / ₈ "		
F-I = 19'-0 ³ / ₄ "		
F-J = 20'		
F-K = 28'-0 ¹ / ₈ "		
F-L = 27'-2 ³ / ₈ "		
F-M = 35'-0 ³ / ₄ "		
F-N = 37'-0 ³ / ₄ "		
F-O = 28'-9 ¹ / ₈ "		
F-P = 33'-2 ¹ / ₄ "		
F-Q = 18'-0 ⁷ / ₈ "		
G-H = 18'-6 ³ / ₈ "		
G-I = 14'-10 ¹ / ₄ "		
G-J = 15'-9 ⁷ / ₈ "		
G-K = 23'-7 ³ / ₈ "		
G-L = 22'-10 ³ / ₈ "		
G-M = 31'-5 ³ / ₈ "		
G-N = 33'-5 ³ / ₈ "		
G-O = 27'-4 ⁵ / ₈ "		
G-P = 32'-4"		
G-Q = 19'-2"		
H-I = 14'-10 ¹ / ₈ "		
H-J = 15'-4 ¹ / ₄ "		
H-K = 8'-9 ⁷ / ₈ "		
H-L = 6'-11 ³ / ₄ "		
H-M = 13'-4 ³ / ₄ "		
H-N = 15'-4"		
H-O = 19'-11 ³ / ₄ "		
H-P = 25'-11 ¹ / ₂ "		
H-Q = 24'-7 ¹ / ₈ "		
I-J = 1'		
I-K = 13'-5 ¹ / ₈ "		
I-L = 13'-11 ¹ / ₄ "		
I-M = 27'-2 ³ / ₈ "		
I-N = 28'-11"		
I-O = 32'-11 ⁵ / ₈ "		
I-P = 38'-10 ³ / ₈ "		
I-Q = 31'-2 ³ / ₄ "		
J-K = 13'-4"		
J-L = 13'-11 ⁷ / ₈ "		
J-M = 27'-5 ¹ / ₂ "		
J-N = 29'-1 ⁵ / ₈ "		
J-O = 33'-9"		
J-P = 39'-8"		
J-Q = 32'-2 ¹ / ₂ "		
K-L = 2'		
K-M = 15'-5 ¹ / ₂ "		
K-N = 16'-9 ³ / ₄ "		
K-O = 28'-2 ¹ / ₂ "		
K-P = 34'-1 ¹ / ₈ "		
K-Q = 33'-2 ³ / ₈ "		
L-M = 13'-11 ³ / ₄ "		
L-N = 15'-5 ¹ / ₂ "		
L-O = 26'-2 ¹ / ₂ "		
L-P = 32'-1 ¹ / ₈ "		
L-Q = 31'-6"		
M-N = 2'		
M-O = 19'-8 ⁵ / ₈ "		
M-P = 24'-4 ¹ / ₂ "		
M-Q = 31'-8"		

RADII MEASUREMENTS

C = 8' RADIUS
D = 6' RADIUS
E = 4' RADIUS
F = 3' RADIUS
G = 4' RADIUS
H = 4' RADIUS
I = 10'-9 ⁷ / ₈ " RADIUS
J = 11'-9 ⁷ / ₈ " RADIUS
K = 4'-9 ⁷ / ₈ " RADIUS
L = 2' -9 ⁷ / ₈ " RADIUS
M = 2'-9 ⁷ / ₈ " RADIUS
N = 4'-9 ⁷ / ₈ " RADIUS
O = 3'-9 ⁷ / ₈ " RADIUS
P = 9'-9 ⁷ / ₈ " RADIUS

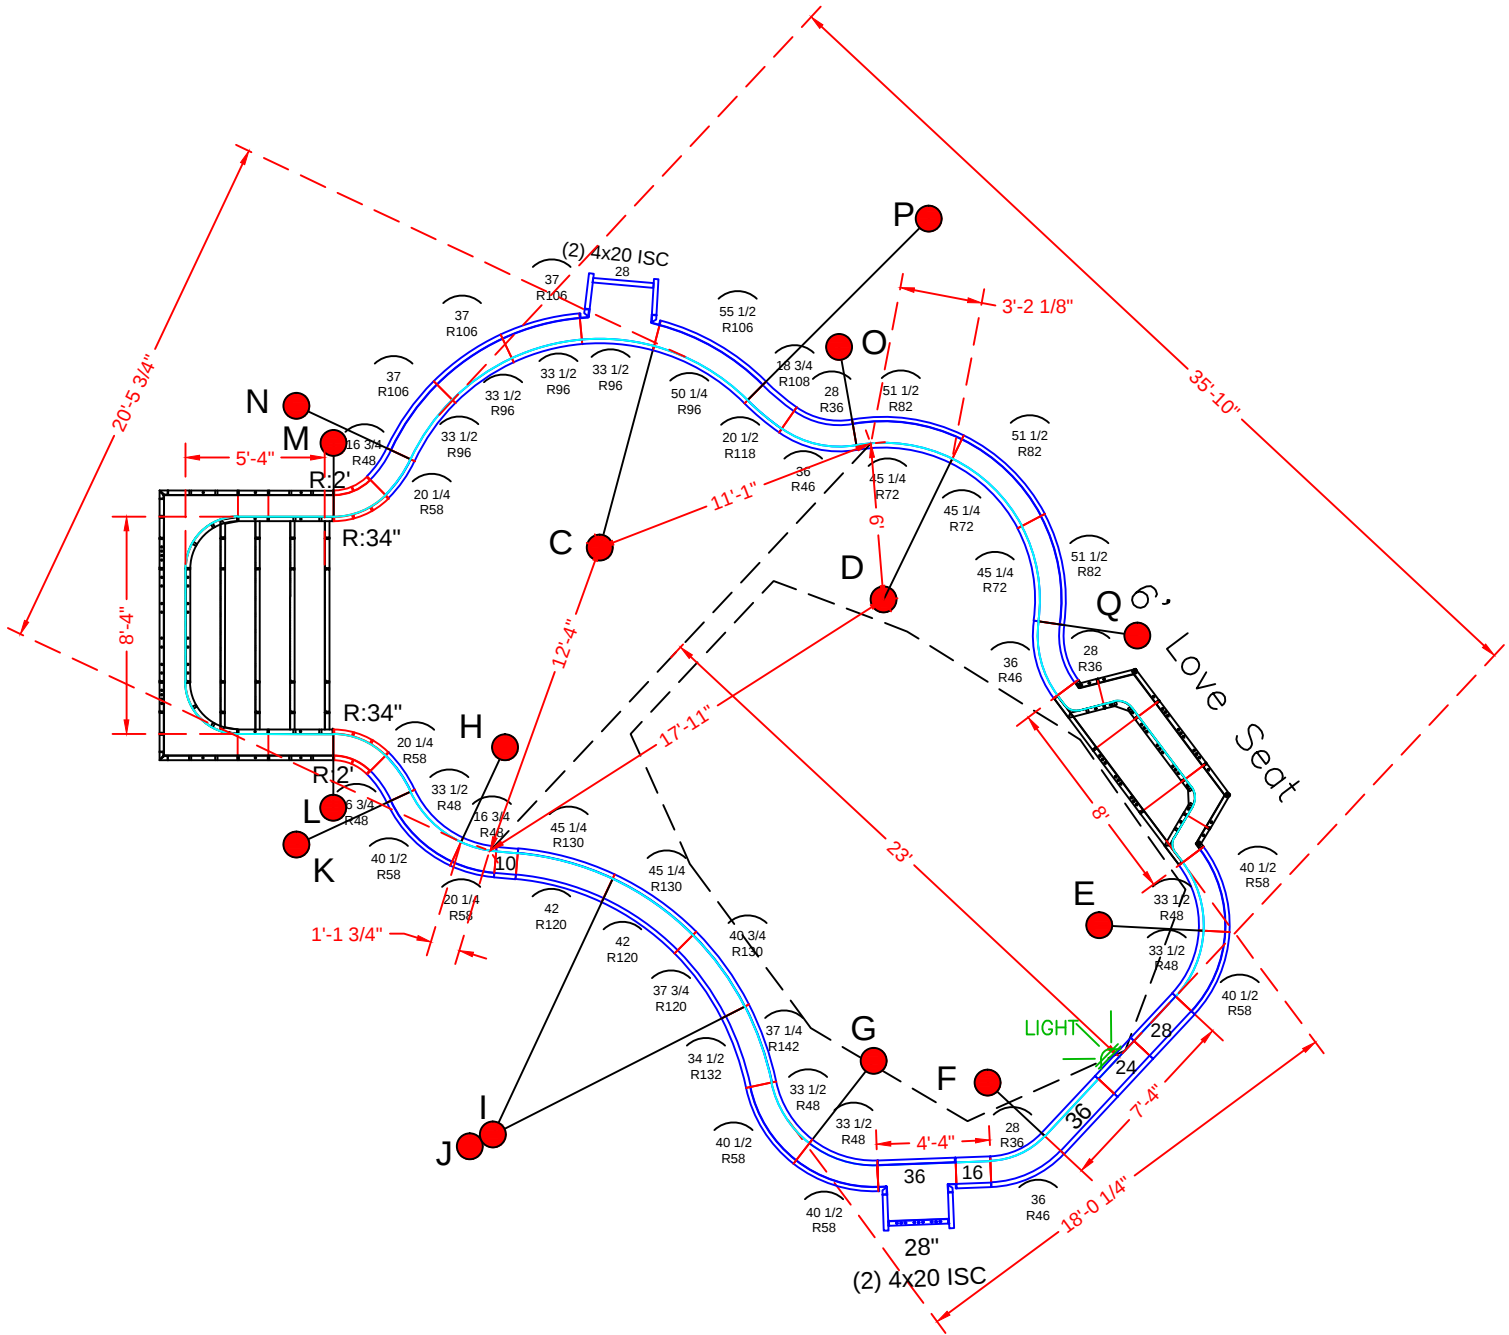

POOL PANEL DESCRIPTIONS

QTY.	DESCRIPTION
1	8'-4\"/>
1	6' x 2' Love Seat Assembly
4	4\"/>
	Straight Panels
2	10\"/>
2	16\"/>
2	24\"/>
4	28\"/>
3	36\"/>
	Radius Panels
2	18 1/4\"/>
2	26\"/>
3	28\"/>
3	36\"/>
3	16 3/4\"/>
3	20 1/4\"/>
5	33 1/2\"/>
5	40 1/2\"/>
3	45 1/4\"/>
3	51 1/2\"/>
4	33 1/2\"/>
3	37\"/>
1	50 1/4\"/>
1	55 1/2\"/>
1	18 3/4\"/>
1	20 1/2\"/>
1	37 3/4\"/>
1	40 3/4\"/>
2	42\"/>
2	45 1/4\"/>
1	34 1/2\"/>
1	37 1/4\"/>

BUNDESEN - 17 Woods Road


18' x 36' - 10" Concrete Wall - Natural Spring
w/ 8'-4" x 5'-4" Vinyl Covered Step
& 2' x 6' vinyl Covered Love Seat
Pool Perimeter = 115'
Pool Area = 700 S. F.
Approximate Gallons of Pool: 29,915 Gallons
Concrete Yards
- Pool Walls & Steps: 21 yards (19.86 exact)

PANEL LAYOUT

JOB #: 500199
DATE: 12-21-2012
SCALE: 1' = 1/8 "
DRAWN BY: SA & LH

REVISIONS		



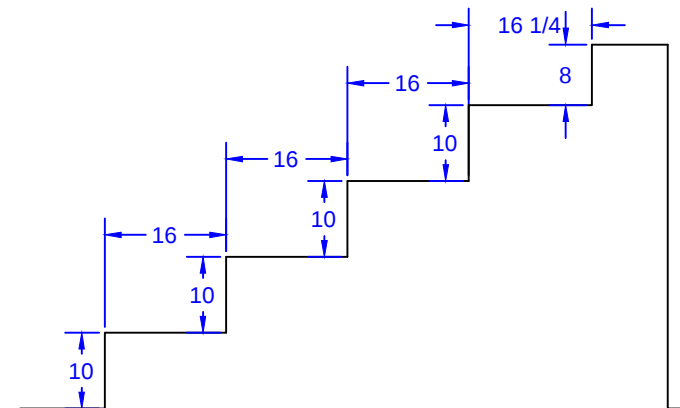

The diagram illustrates the layout of a roof truss system with the following components and dimensions:

- Top Tie:** A horizontal tie rod at the top with a total length of 77' 15/16". It has a 2' 5/16" section at the left end and a 76' 11/16" section in the middle. The right end is labeled "2' 5/16"
- Bottom Tie 74" Full:** A horizontal tie rod below the top tie with a total length of 61' 15/16". It has a 2' 5/16" section at the left end and a 60' 11/16" section in the middle. The right end is labeled "2' 5/16"
- 2nd Bottom Tie 58" Full:** A horizontal tie rod below the bottom tie with a total length of 45' 15/16". It has a 2' 5/16" section at the left end and a 44' 11/16" section in the middle. The right end is labeled "2' 5/16"
- 3rd Top Tie 42" Full:** A horizontal tie rod below the 2nd bottom tie with a total length of 30' 1/16". It has a 2' 5/16" section at the left end and a 28' 3/16" section in the middle. The right end is labeled "2' 5/16"
- 2nd Top Tie 26" Truss:** A horizontal tie rod below the 3rd top tie with a total length of 13' 15/16". It has a 2' 5/16" section at the left end and a 12' 11/16" section in the middle. The right end is labeled "2' 5/16"
- Top Tie 10" Full:** A horizontal tie rod at the bottom with a total length of 12' 11/16". It has a 2' 5/16" section at the left end and a 10' 11/16" section in the middle. The right end is labeled "2' 5/16"

BUNDESEN - 17 Woods Road
18' x 36' - 10" Concrete Wall - Natural Spring
w/ 8'-4" x 5'-4" Vinyl Covered Step
& 2' x 6' vinyl Covered Love Seat
Pool Perimeter = 115'
Pool Area = 700 S. F.
Approximate Gallons of Pool: 29,915 Gallons
Concrete Yards
- Pool Walls & Steps: 21 yards (19.86 exact)


<u>STEP PANEL DESCRIPTIONS</u>		
PAGE	QTY.	DESCRIPTION
OES 8.1	2	20 x 78 Outside Corner x 48
OES 8.2	2	10 x 52 ISC Riser Side x 48
OES 8.3	2	38 x 8 - 24" Radius ISC Top Step Riser
OES 8.4	1	52 x 8 Top Step Riser
OES 8.5	4	80 x 10 Step Riser
OES 8.6	1	52 x 48 SA Panel
OES 8.7	2	14 x 48 SA Panel

STEP DETAIL			
JOB #: 500199			
DATE: 12-21-2012			
SCALE: 1' = 1/8"			
DRAWN BY: SA & LH			



SEASONAL WORLD

WE BUILD BACKYARDS!

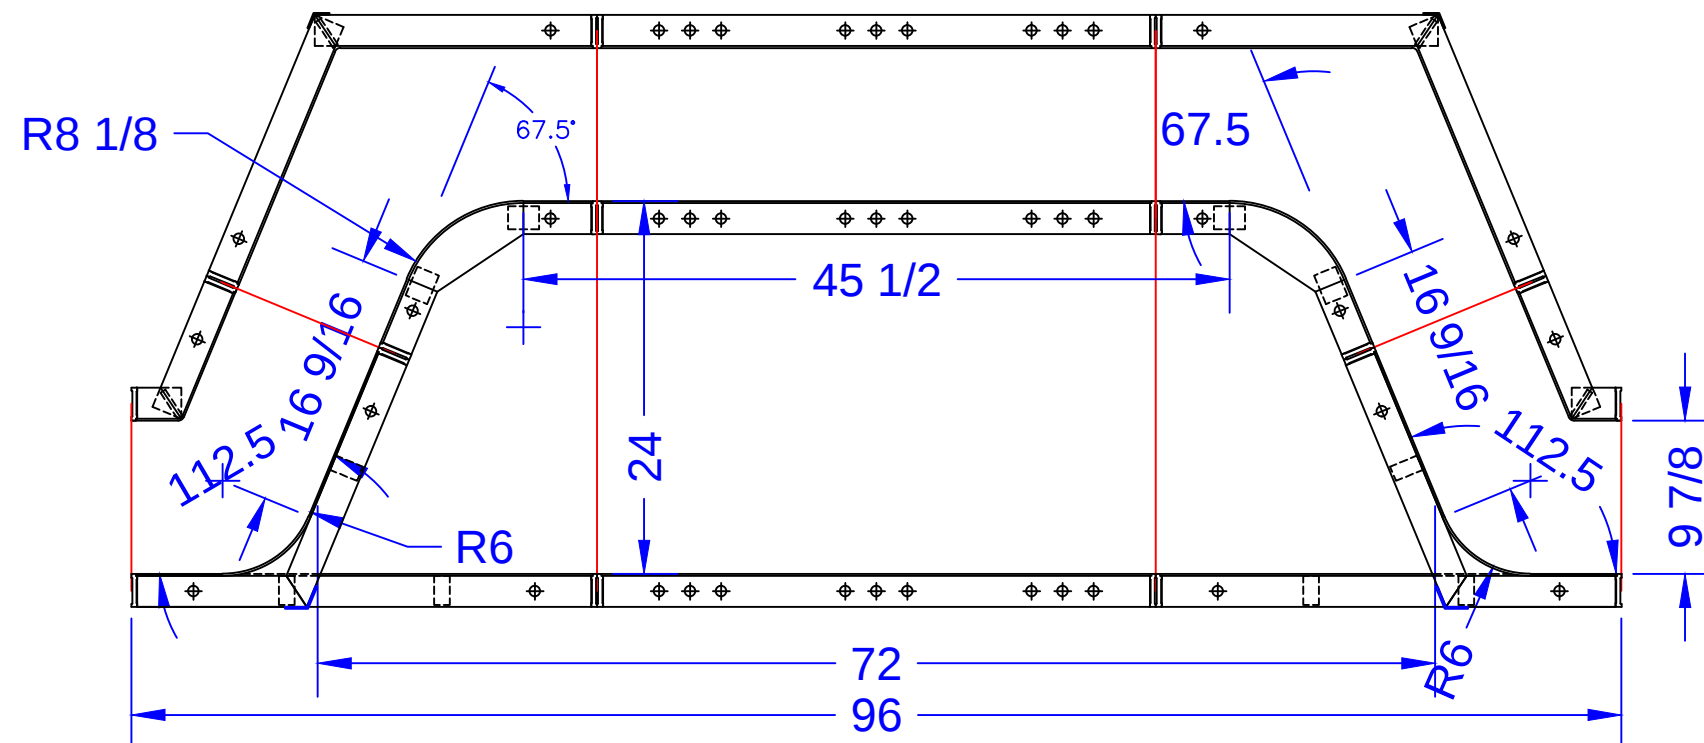

34" Full Pool Tie 1/4" BB DRN

LOVE SEAT PANEL DESCRIPTIONS

QTY.	DESCRIPTION
2	16 3/4" x 16 3/4" x 48" OSC
2	3 1/4" x 9 1/4" x 48" ISC
1	36" x 48" SA Panel
2	10 3/16" x 10 3/16" x 24" ISC 8" Radius - Fixed 67.5° Bench Form
2	30" x 15 29/32" x 48" OSC 6" Radius - Fixed 67.5° Riser Side
2	36" x 24" SA Panel

BUNDESEN - 17 Woods Road

18' x 36' - 10" Concrete Wall - Natural Spring
w/ 8'-4" x 5'-4" Vinyl Covered Step
& 2' x 6' vinyl Covered Love Seat

Pool Perimeter = 115'

Pool Area = 700 S. F.

Approximate Gallons of Pool: 29,915 Gallons

Concrete Yards

- Pool Walls & Steps: 21 yards (19.86 exact)

STEP & LOVE SEAT DETAIL

JOB #: 500199
DATE: 12-21-2012
SCALE: 1' = 1/8 "
DRAWN BY: SA & LH



SEASONAL WORLD
WE BUILD BACKYARDS!