

NODE POINTS

- C-D = 4'-0"

C-E = 6'-0"

C-F = 11'-9"

C-G = 15'-7"

C-H = 21'-2"

C-I = 18'-6"

C-J = 22'-0"

C-K = 24'-1"

C-L = 20'-9"

C-M = 12'-2"

C-N = 17'-10"

C-O = 13'-2"
- F-G = 6'-11"

F-H = 13'-11"

F-I = 8'-10"

F-J = 11'-3"

F-K = 12'-5"

F-L = 18'-10"

F-M = 19'-11"

F-N = 19'-5"

F-O = 2'-0"

G-H = 7'-0"

G-I = 3'-0"

G-J = 6'-11"

G-K = 13'-0"

G-L = 25'-7"

G-M = 25'-11"

G-N = 15'-6"

G-O = 8'-0"
- D-E = 6'-0"

D-F = 15'-0"

D-G = 19'-6"

D-H = 25'-2"

D-I = 22'-5"

D-J = 25'-9"

D-K = 27'-1"

D-L = 20'-3"

D-M = 8'-10"

D-N = 21'-1"

D-O = 16'-2"
- H-I = 6'-1"

H-J = 8'-1"

H-K = 16'-10"

H-L = 32'-7"

H-M = 32'-4"

H-N = 14'-2"

H-O = 14'-11"
- E-F = 11'-2"

E-G = 17'-2"

E-H = 23'-8"

E-I = 19'-8"

E-J = 22'-5"

E-K = 22'-2"

E-L = 14'-10"

E-M = 8'-10"

E-N = 23'-2"

E-O = 11'-9"
- I-J = 4'-0"

I-K = 11'-4"

I-L = 26'-10"

I-M = 28'-5"

I-N = 17'-5"

I-O = 9'-4"
- J-K = 8'-10"

J-L = 27'-7"

J-M = 31'-2"

J-N = 21'-1"

J-O = 11'-1"
- K-L = 22'-2"

K-M = 30'-1"

K-N = 28'-6"

K-O = 10'-11"
- L-M = 15'-9"

L-N = 36'-7"

L-O = 17'-7"
- M-N = 29'-10"

M-O = 20'-3"
- N-O = 21'-4"

RADII

- C = 8' RADIUS
- D = 4' RADIUS
- E = 4' RADIUS
- F = 8' RADIUS
- G = 11' RADIUS
- H = 4' RADIUS
- I = 8' RADIUS
- J = 4' RADIUS
- K= 4'-10" RADIUS
- L = 10'-10" RADIUS
- M = 4'-10" RADIUS
- N = 9'-10" RADIUS
- O = 6' RADIUS

RADII

- C = 8' RADIUS
- D = 4' RADIUS
- E = 4' RADIUS
- F = 8' RADIUS
- G = 11' RADIUS
- H = 4' RADIUS
- I = 8' RADIUS
- J = 4' RADIUS
- K= 4'-10" RADIUS
- L = 10'-10" RADIUS
- M = 4'-10" RADIUS
- N = 9'-10" RADIUS
- O = 6' RADIUS

POOL PANEL DESCRIPTIONS

SEE DETAIL PAGE {
SKIMMER SIDES {

SKIMMERS {

QTY.	DESCRIPTION
1	8' Radius Step Assembly (Red Panels)
4	4" x 20" x 48" Adj Offset Hinged ISC (Pilaster)
STRAIGHT PANELS	
2	18" x 48" Straight
1	28" x 48" Straight
1	32" x 48" Straight
2	36" x 48" Straight
RADIUS PANELS	
2	16 3/4" x 48" - 48" Radius Panel
2	20 1/4" x 48" - 58" Radius Panel
8	33 1/2" x 48" - 48" Radius Panel
7	40 1/2" x 48" - 58" Radius Panel
1	45 1/4" x 48" - 72" IS Radius Panel
1	51 1/2" x 48" - 82" OS Radius Panel
2	33 1/2" x 48" - 96" IS Radius Panel
2	37" x 48" - 106" OS Radius Panel
1	50 1/4" x 48" - 96" IS Radius Panel
1	55 1/2" x 48" - 106" OS Radius Panel
1	18 3/4"x 48" - 108" Radius Panel
1	20 1/2"x 48" - 118" Radius Panel
3	37 3/4"x 48" - 108" Radius Panel
3	41 1/4"x 48" - 118" Radius Panel
2	37 3/4" x 48" - 120" Radius Panel
2	40 3/4" x 48" - 130" Radius Panel
4	34 1/2" x 48" - 132" Radius Panel
3	37 1/4" x 48" - 142" Radius Panel

BUPP - 22 Shamrock Road

16' x 18' x 34' - Concrete - Freeform w/
Vinyl Covered Inside Radius Steps
Pool Square Footage (538 S.F.)
Pool Perimeter = 95' Approximate Gallons: 15,600

Concrete Yards

- Pool Walls & Steps: 17.5 yards (16.5 exact)



PANEL LAYOUT

JOB #: 555269
DATE: 7-8-2017
DRAWN BY: SA

REVISIONS



SEASONAL WORLD
WE BUILD BACKYARDS!

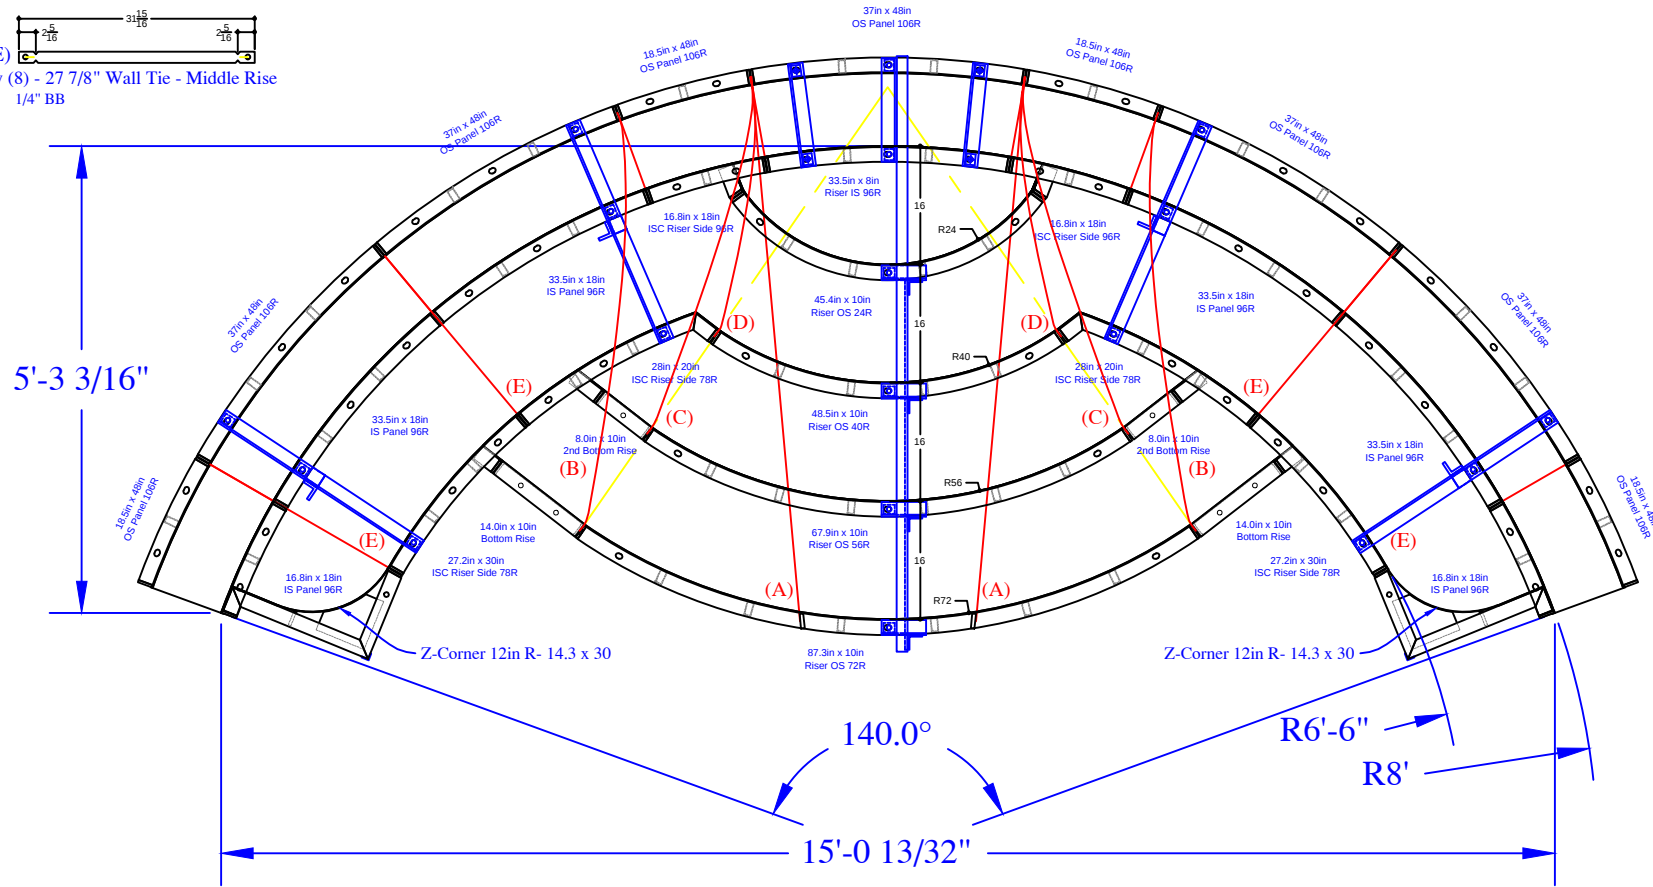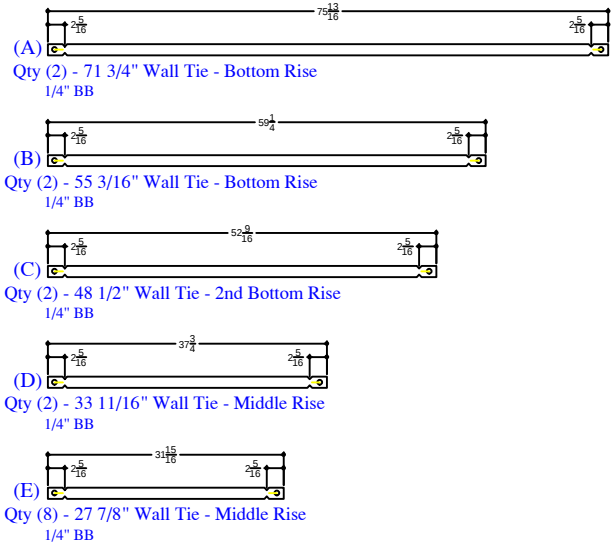

QTY	DESCRIPTION
4	18.5in x 48in OS Panel 106R
5	37in x 48in OS Panel 106R
2	16.8in x 18in IS Panel 96R
4	33.5in x 18in IS Panel 96R
1	33.5in x 8in Riser IS 96R - Top
2	16.8in x 18in ISC Riser Side IS 96R
2	28in x 20in ISC Riser Side IS 78R
2	27.2in x 30in ISC Riser Side IS 78R
2	14.3in x 30in Z Corner 12in R
2	8in x 10in Riser
2	14in x 10in Riser
1	45.4in x 10in Riser OS 24R- 2nd Top Rise
1	48.5in x 10in Riser OS 40R- Middle Rise
1	67.9in x 10in Riser OS 56R- 2nd Bottom
1	87.3in x 10in Riser OS 72R- Bottom Rise
2	Parapet Brackets - 10in Wall
4	Parapet Brackets - 18in Bench
1	Parapet Brackets - 64in Step
2	##### Wall Tie "A"- Bottom Rise
2	##### Wall Tie "B"- Bottom Rise
2	##### Wall Tie "C"- 2nd Bottom Rise
2	##### Wall Tie "D"- Middle Rise
8	##### Wall Tie "E"- Bench

BUPP - 22 Shamrock Road
16' x 18' x 34' - Concrete - Freeform w/
Vinyl Covered Inside Radius Steps
Pool Square Footage (538 S.F.)
Pool Perimeter = 95' Approximate Gallons: 15,600
Concrete Yards
- Pool Walls & Sundeck: 17.5 yards (16.5 exact)

REVISION/NOTES	SEASONAL WORLD		STEP&BENCH-DETAIL	
	DWG BY: SA	SCALE:		
	DATE:	PAGE:		