

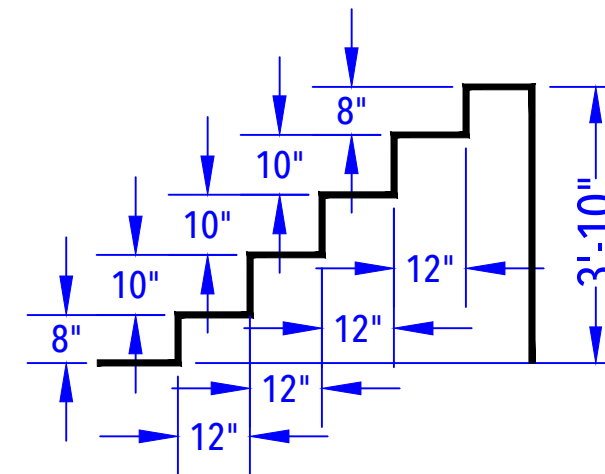


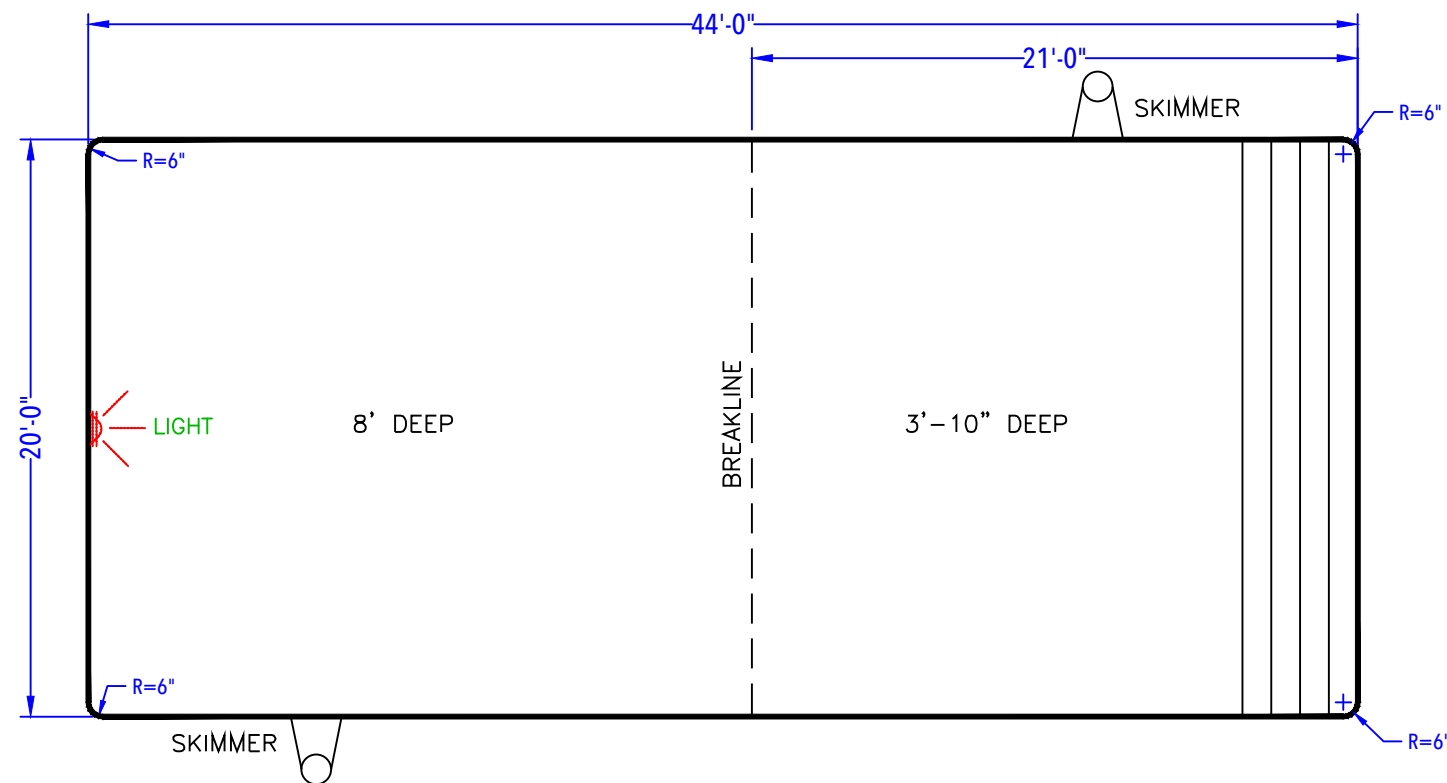

ENTRY STEP DETAIL
(After Concrete & Liner)
N.T.S.

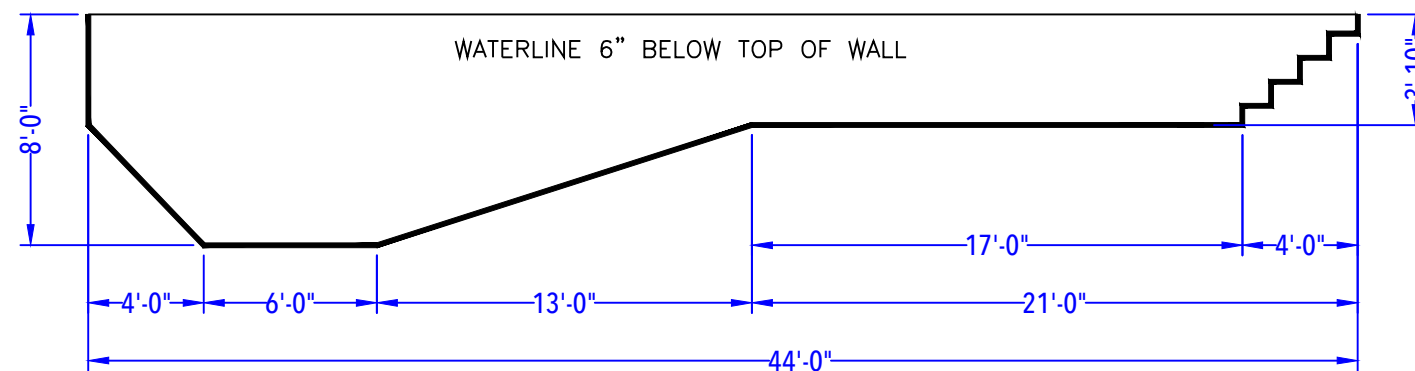

DEPTH DETAIL

BURKE - 3 Bucklin Road

20' x 40' - 10" Concrete Wall - Rectangle
w/ 4' x 20' Custom Interior Step

Perimeter = 129'

Approximate Pool Gallons: 37,152 Gallons

POOL LAYOUT PLAN

SCALE: 1' = 1/8"

COPING: Cantilever . KEY

Depth: 3'-10" - 8' .

Step Type: 4' x 20' Custom Inside Step .

Lighting: (1) Jandy LED Color Light . 

Skimmers: (2) Wide Mouth Skimmers . 

Regulations: Diving - Code .



CUSTOMER APPROVAL:

X _____ DATE: _____