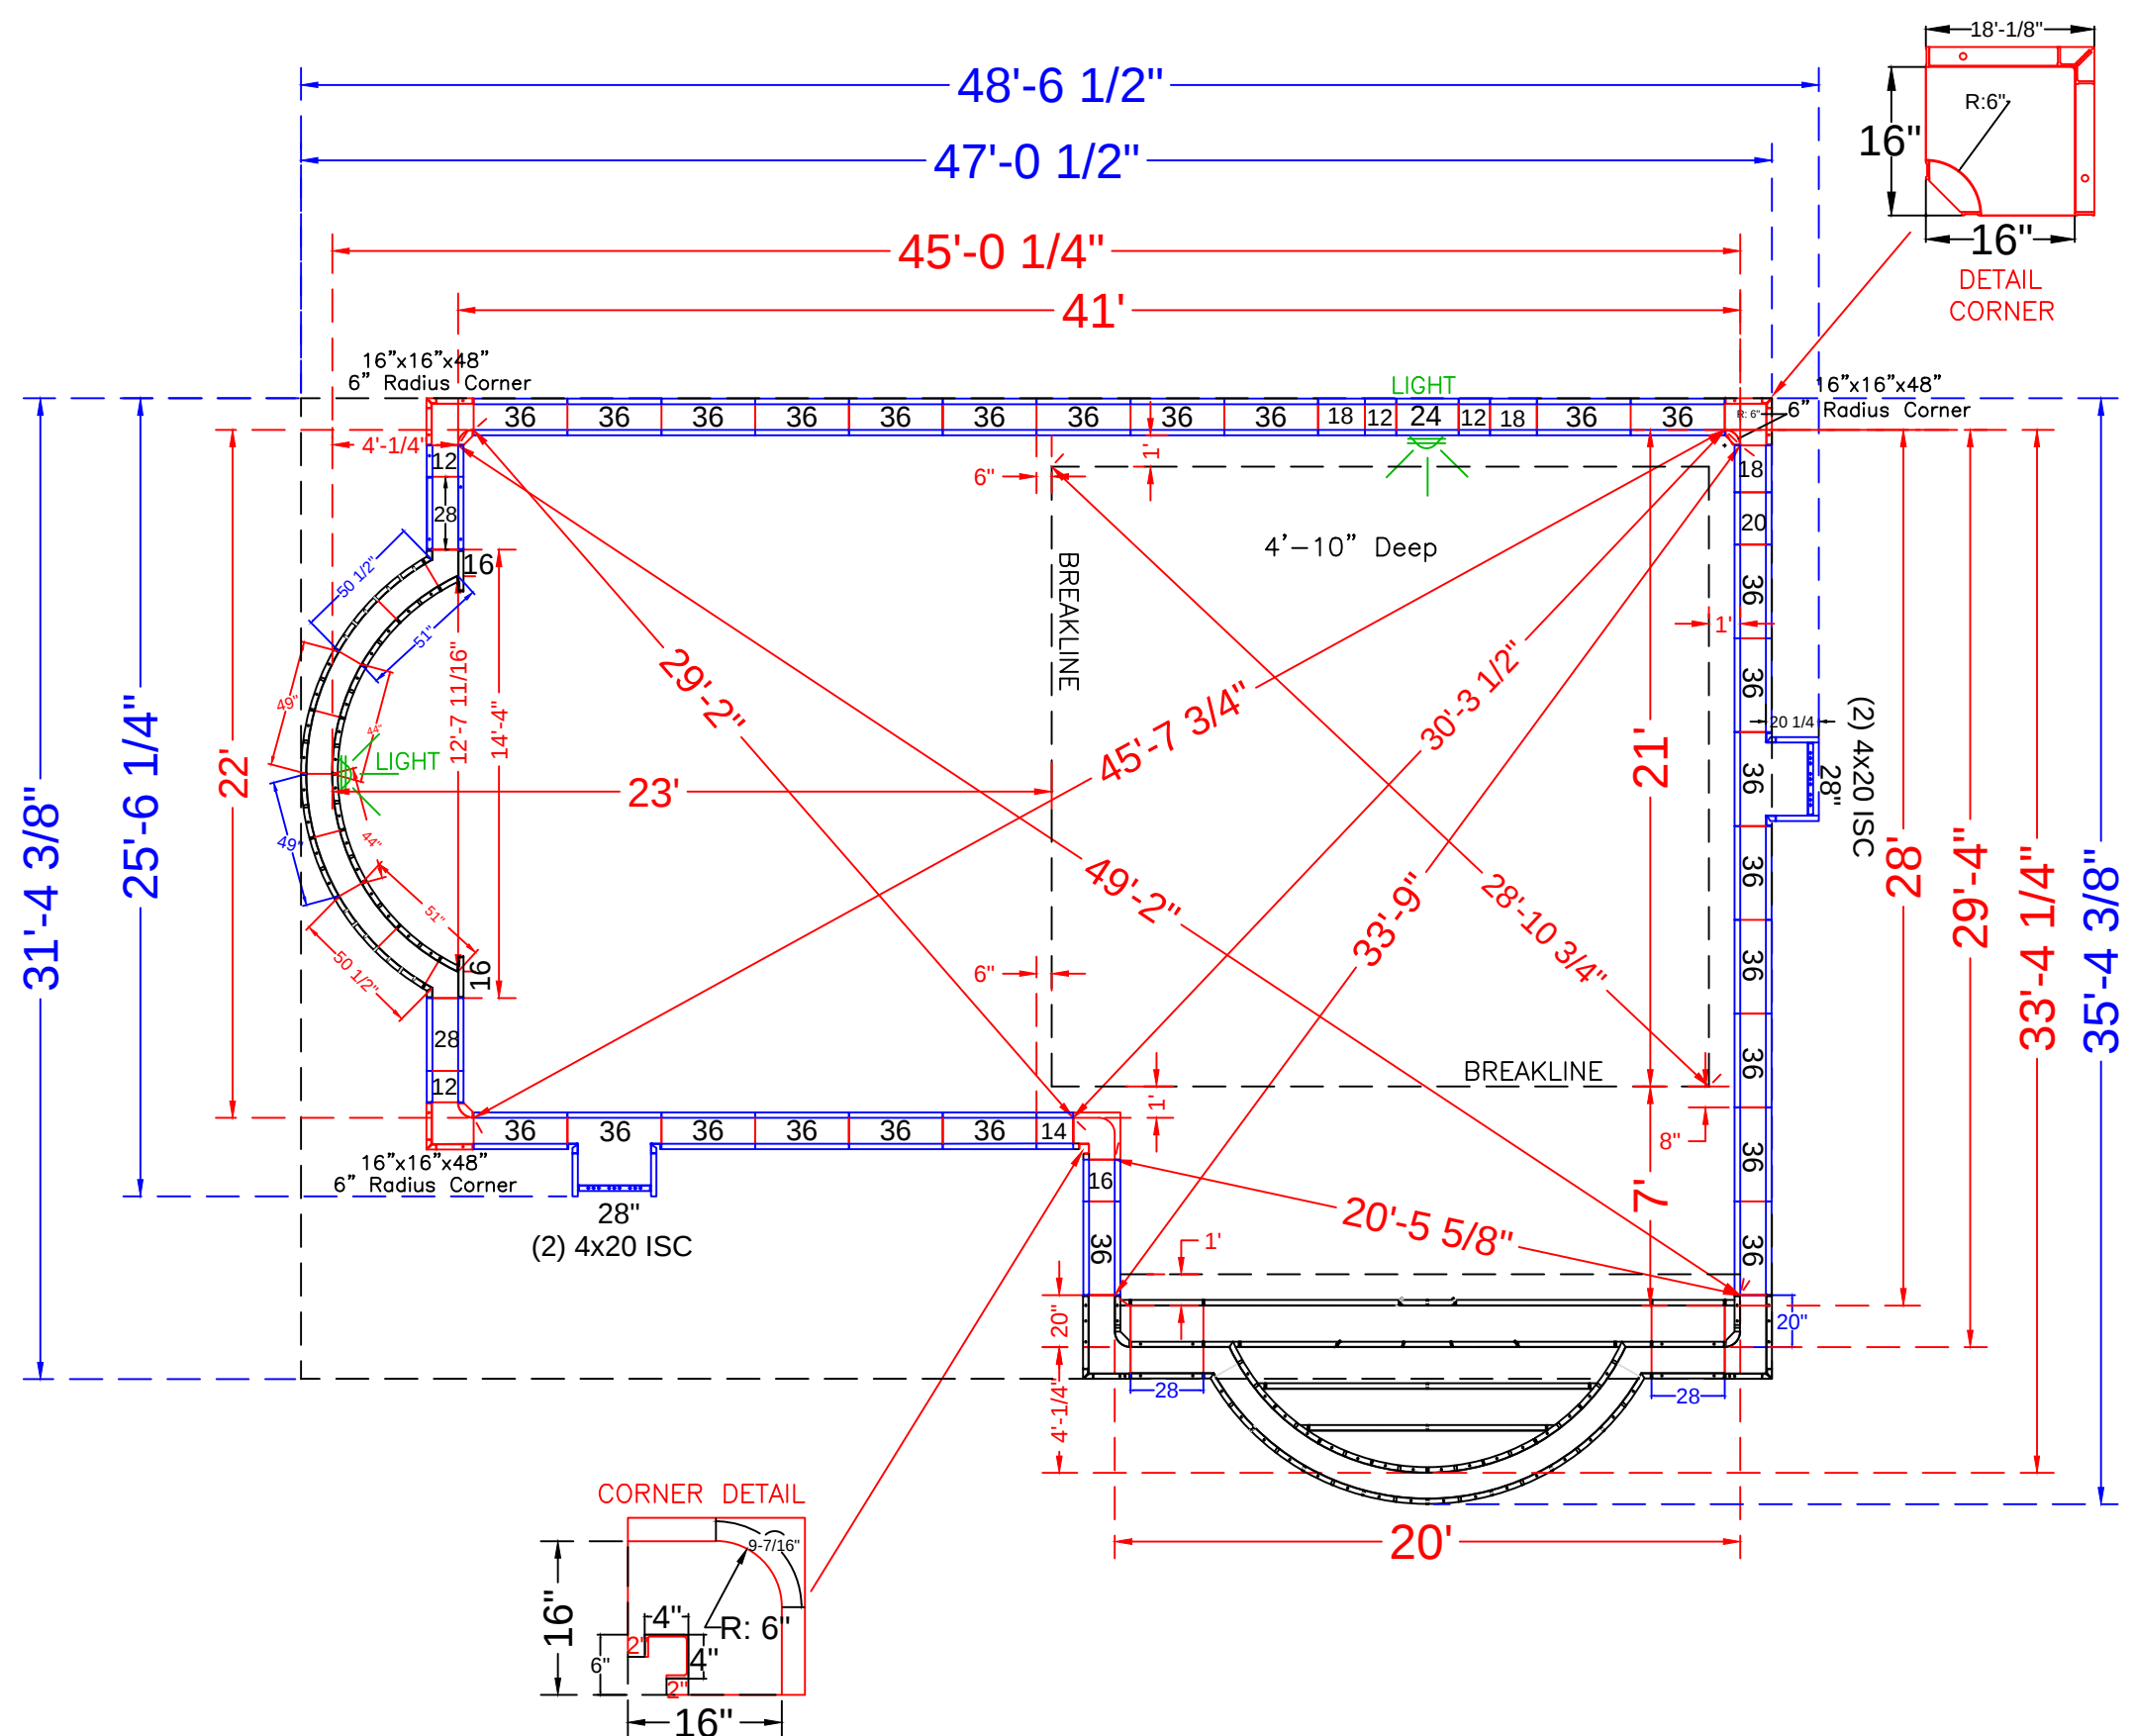




SEE DETAIL PAGE {

SKIMMER SIDES {

POOL PANEL DESCRIPTIONS	
QTY.	DESCRIPTION
1	20' Wide Roman Step Assembly w/ 6" Radius Corners
ROMAN END RADIUS PANELS	
2	49" x 48" 94" Radius Outside Panel
2	44" x 48" 84" Radius Inside Panel
2	51" x 48" 84" Radius Panel
2	50 1/2" x 4" x 48" - 94" Radius / Outside
CORNER PANELS	
1	4" x 4" x 48" Inside Corners-SA
2	2" x 2" STRAIGHT (*use with 4" x 4" x 48" Corner)
1	16" x 16" w/6" Radius Inside Corner-SA (9-1/2" Arc)
3	16" x 16" x 48 w/Outside Corner-SA (6" Radius)
4	20" x 4" x 48" Adj Offset Hinged ISC (Pilaster) *Skimmer
STRAIGHT PANELS	
8	12" x 48" Panel-SA
2	14" x 48" Panel-SA
4	16" x 48" Panel-SA
6	18" x 48" Panel-SA
2	20" x 48" Panel-SA
2	24" x 48" Panel-SA (Light Panel)
8	28" x 48" Panel-SA *Includes 2 for step assembly (8 total)
50	36 x 48" Panel-SA

BUSER - 166 North Hawthorne Avenue

22' x 45' x 33' - Concrete - Roman "L"

w/ 20' wide Vinyl Covered Steps

Pool = 1120 S.F. Pool Perimeter = 146'

Approximate Pool Gallons: 41,200 Gallons

Concrete Yards

- Total Yards: 25 yards (23.4 exact)

PANEL LAYOUT

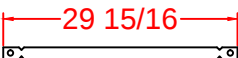
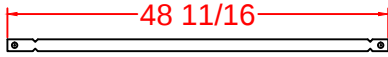
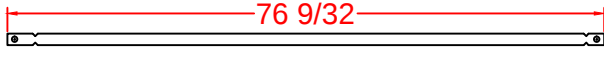
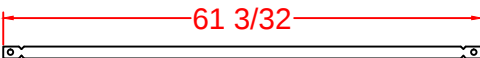
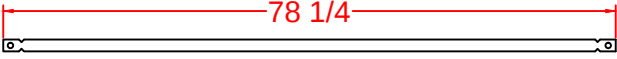
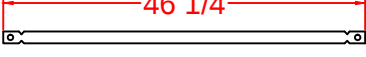
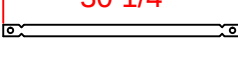
JOB #: 555173
DATE: 1-9-2017
SCALE: 1' = 1/8 "
DRAWN BY: SA

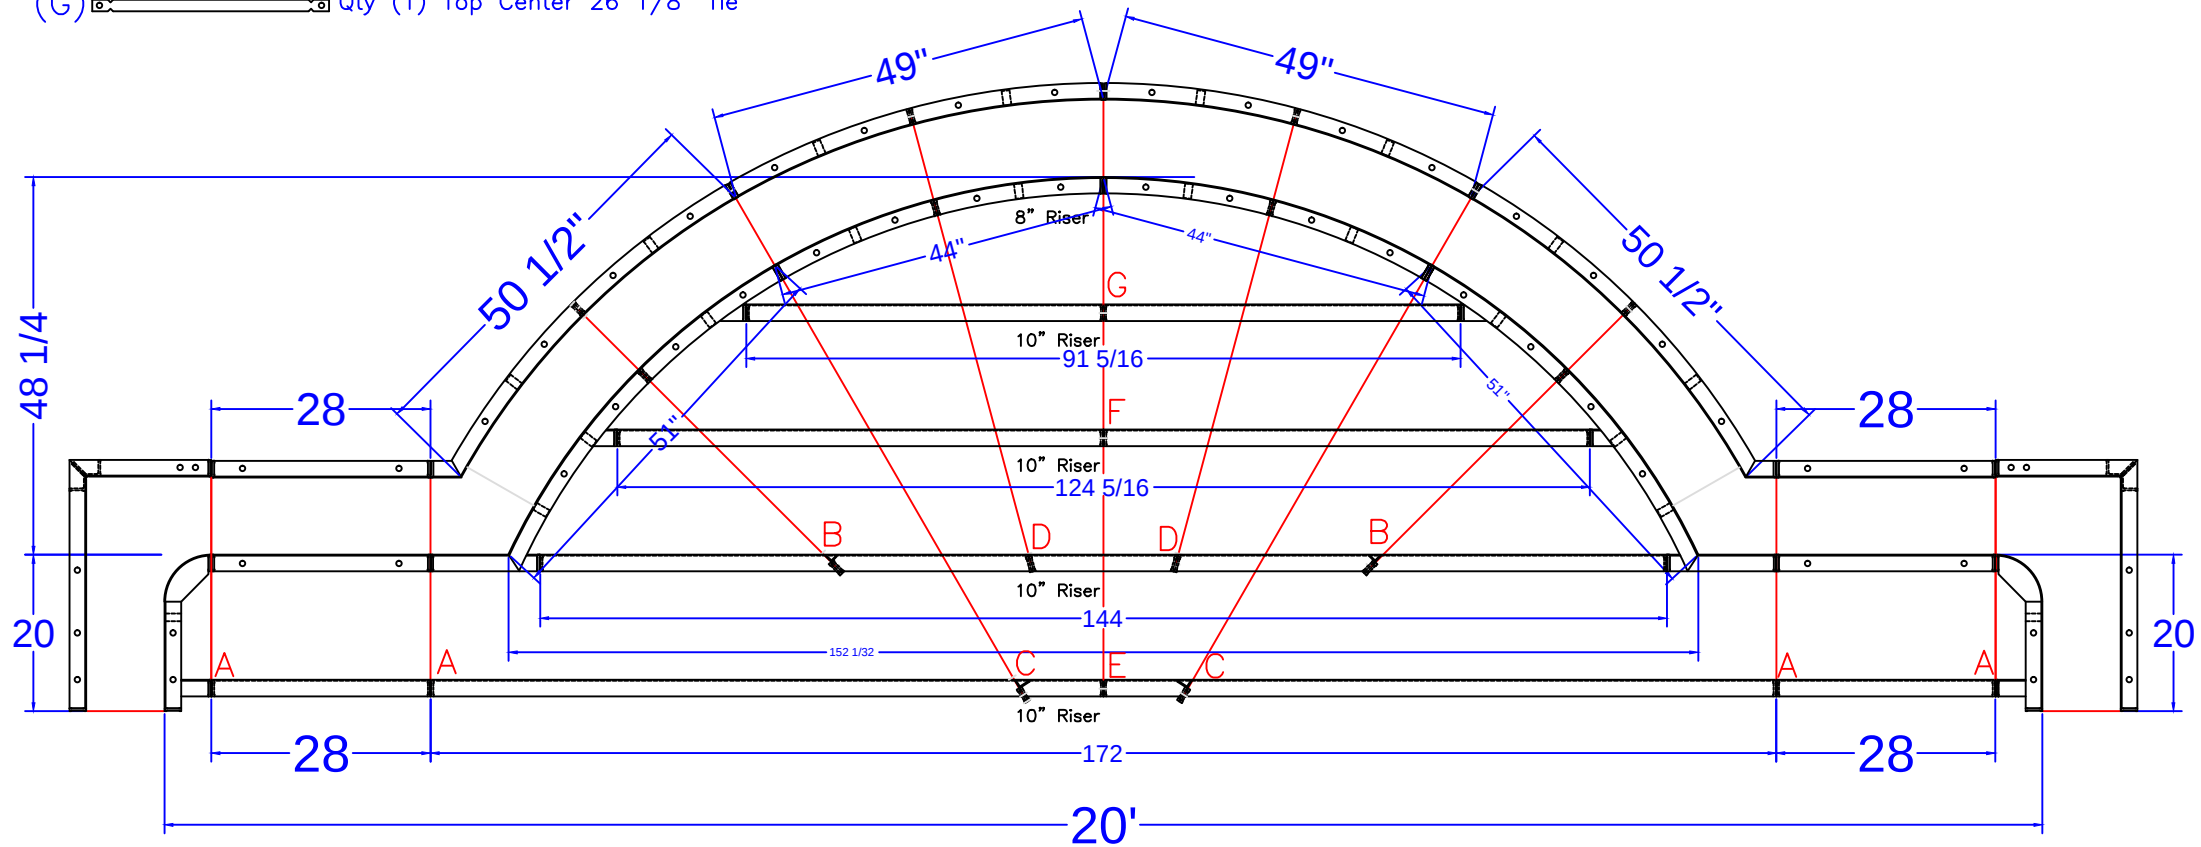
REVISIONS		



SEASONAL WORLD
WE BUILD BACKYARDS!

NOTE: SEE CONSTRUCTION PLAN FOR POOL LOCATION

- (A)  Qty (4) Bottom Sides 26" Full Tie
- (B)  Qty (2) 2nd Bottom Sides 43 5/16" Tie
- (C)  Qty (2) Bottom Middle 71 1/16" Tie
- (D)  Qty (2) 2nd Bottom Middle 56 7/8" Tie
- (E)  Qty (2) Bottom Center 74 1/8" Tie
- (F)  Qty (1) 2nd Top Center 42 1/8" Tie
- (G)  Qty (1) Top Center 26 1/8" Tie



20' WIDE ROMAN END STEP DETAIL

STEP PANEL DESCRIPTIONS

QTY.	DESCRIPTION
2	6x20 x 48 ISC Riser Side
2	16x30 x 48 OSC Form
2	51 x 4 x 38 84R ISC Zee Riser Side
2	50 1/2 x 4 x 48 94R OS Panel
2	44 x 8 84R IS Panel Top Riser
2	Back Wall Panels x 48
2	Inside Wall Panels x 38
2	49 x 48 94R OS Panel
3	Risers - Top Center (1)91 5/16, (2)62 5/32
3	Risers - Bottom Center (1)144, (2)86
2	Risers - Bottom Outer Edge
2	28 x 48 Straight Panel
2	28 x 38 Straight Panel
2	28 x 10 Straight Panel

BUSER - 166 North Hawthorne Avenue

22' x 45' x 33' - Concrete - Roman "L"
w/ 20' wide Vinyl Covered Steps
Pool = 1120 S.F. Pool Perimeter = 146'
Approximate Pool Gallons: 41,200 Gallons

Concrete Yards
- Total Yards: 25 yards (23.4 exact)

STEP DETAIL			
JOB #: 555173			
DATE: 1-09-2017			
DRAWN BY: SA			



SEASONAL WORLD
WE BUILD BACKYARDS!