


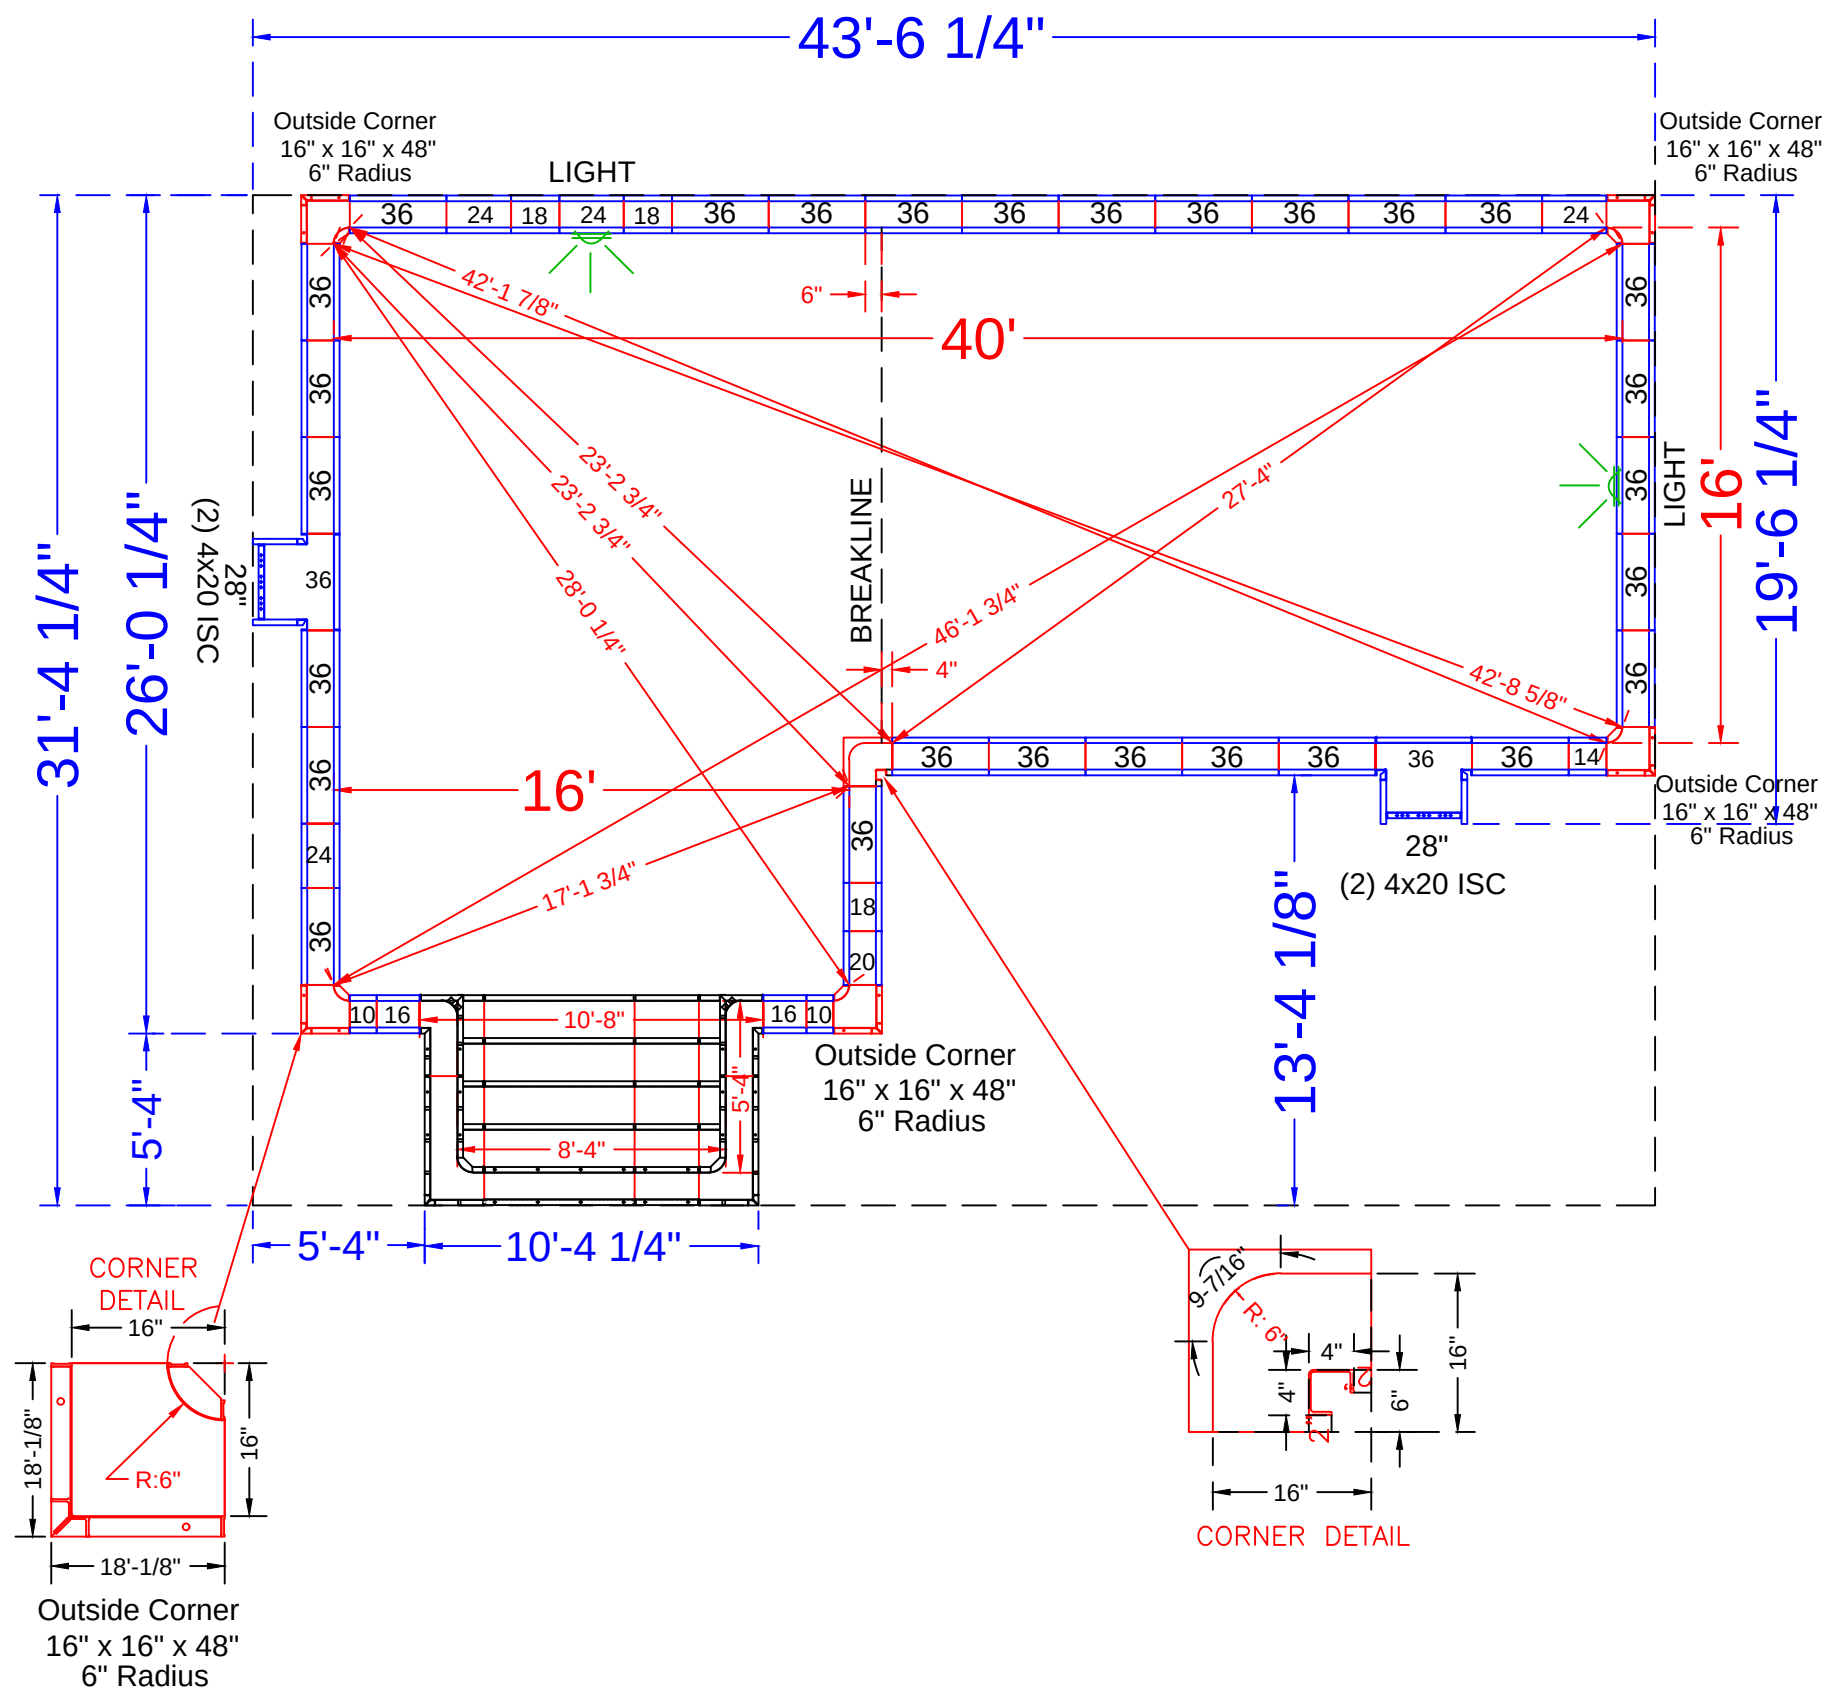



POOL PANEL DESCRIPTIONS	
QTY.	DESCRIPTION
1	8'-4" x 5'-4" Step Assembly w/ 6" Radius Corners
STRAIGHT PANELS	
4	10" x 48" Panel-SA
2	14" x 48" Panel-SA
4	16" x 48" Panel-SA
6	18" x 48" Panel-SA
2	20" x 48" Panel-SA
6	24" x 48" Panel-SA
2	28" x 48" Panel-SA
58	36" x 48" Panel-SA
CORNERS AND HINGES	
4	20" x 4" x 48" Adj Offset Hinged ISC (Pilaster) *Skimmer
2	2" x 2" (*use with 4" x 4" x 48" Corner)
2	4" x 4" x 48" Inside Corners-SA
1	16" x 16" w/ 6" Radius Inside Corner-SA (9-1/2" Arc)
5	16" x 16" x 48 w/ Outside Corner-SA (6" Radius)

BYRNE - 6 CRAIG COURT


16' x 40' x 24' - 10" Concrete Wall - True "L"
w/ 8'-4" x 5'-4" Vinyl Covered Steps
Pool Perimeter = 137' Pool Area = 812 S.F.
Approximate Pool Gallons: 26,530 Gallons
Concrete Yards
- Pool Walls & Steps: 22 yards (20.9 exact)

PANEL LAYOUT	
JOB #: 555438	
DATE: 6-9-2019	
SCALE: 1' = 1/8 "	
DRAWN BY: SA	
REVISIONS	


SEASONAL WORLD
WE BUILD BACKYARDS!

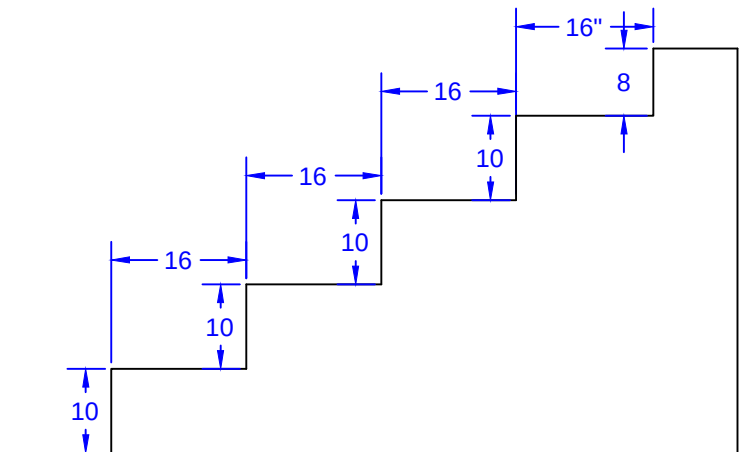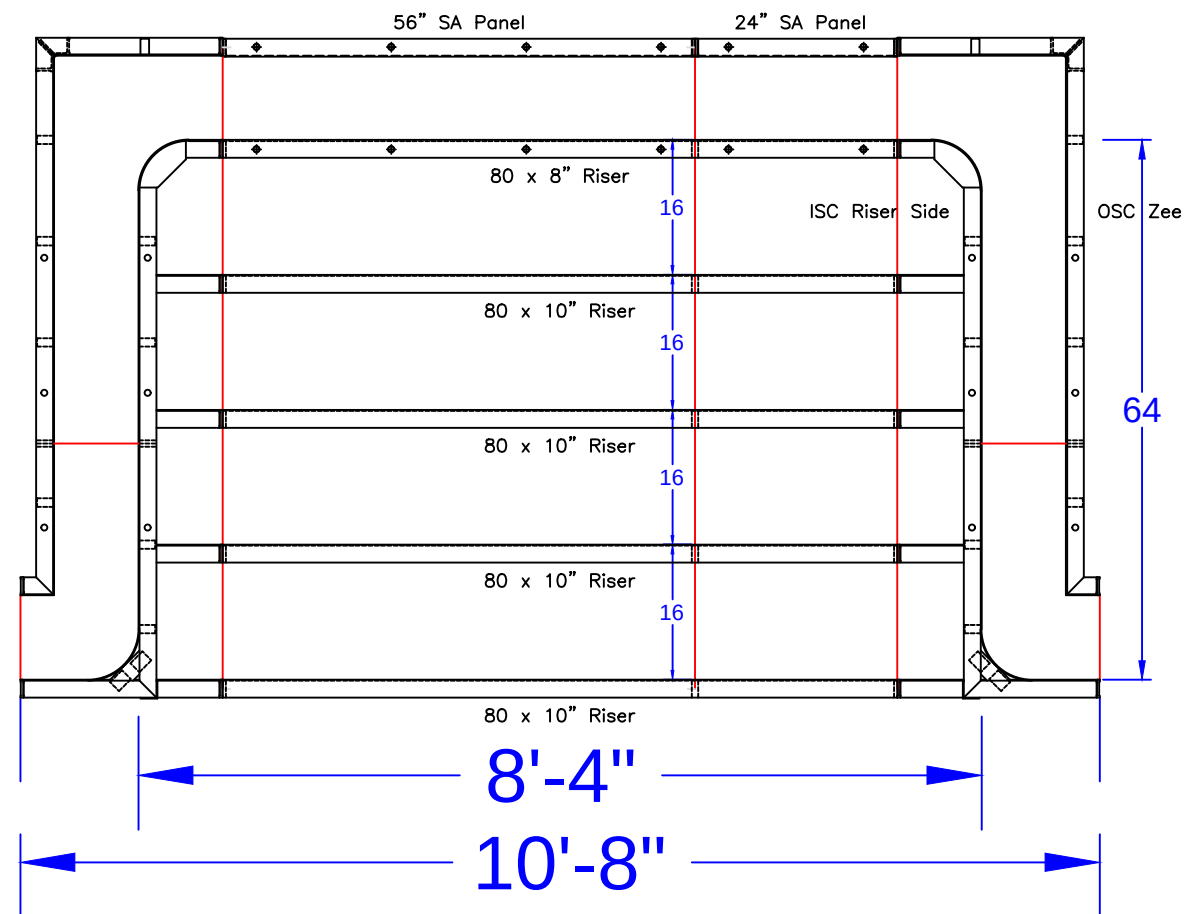

STEP TIES:

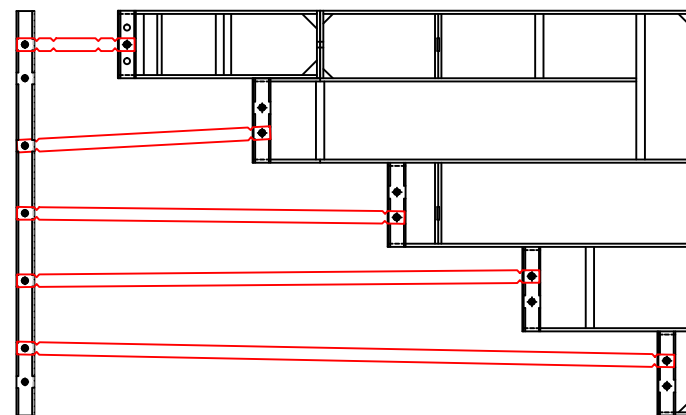

8'-4" x 5'-4" Outside End Step - 6" Radius Corners

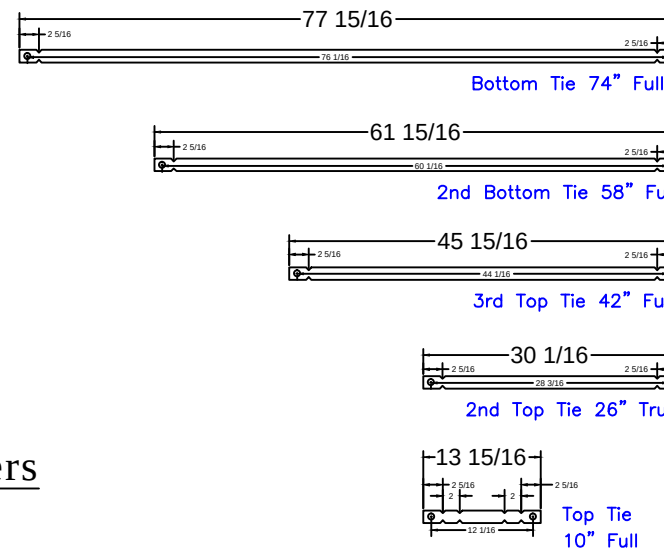

8'-4" Step
Qty(4)

Qty(2)

Qty(2)

Qty(2)

Qty(12)

BYRNE - 6 CRAIG COURT

16' x 40' x 24' - 10" Concrete Wall - True "L"
w/ 8'-4" x 5'-4" Vinyl Covered Steps
Pool Perimeter = 137' Pool Area = 812 S.F.
Approximate Pool Gallons: 26,530 Gallons

Concrete Yards
- Pool Walls & Steps: 22 yards (20.9 exact)

STEP PANEL DESCRIPTIONS

QTY.	DESCRIPTION
4	80 x 10 Risers
1	80 x 8 Top Riser
1	24 x 48 SA Panel
1	56 x 48 SA Panel-Back Wall
2	4 x 64 x 20 x 48 OSC Zee Panel
2	10 x 64 x 14 x 48 ISC Riser Sides

STEP DETAIL

JOB #: 555438
DATE: 6-3-2019
SCALE: 1' = 1/2 "
DRAWN BY: SA

