


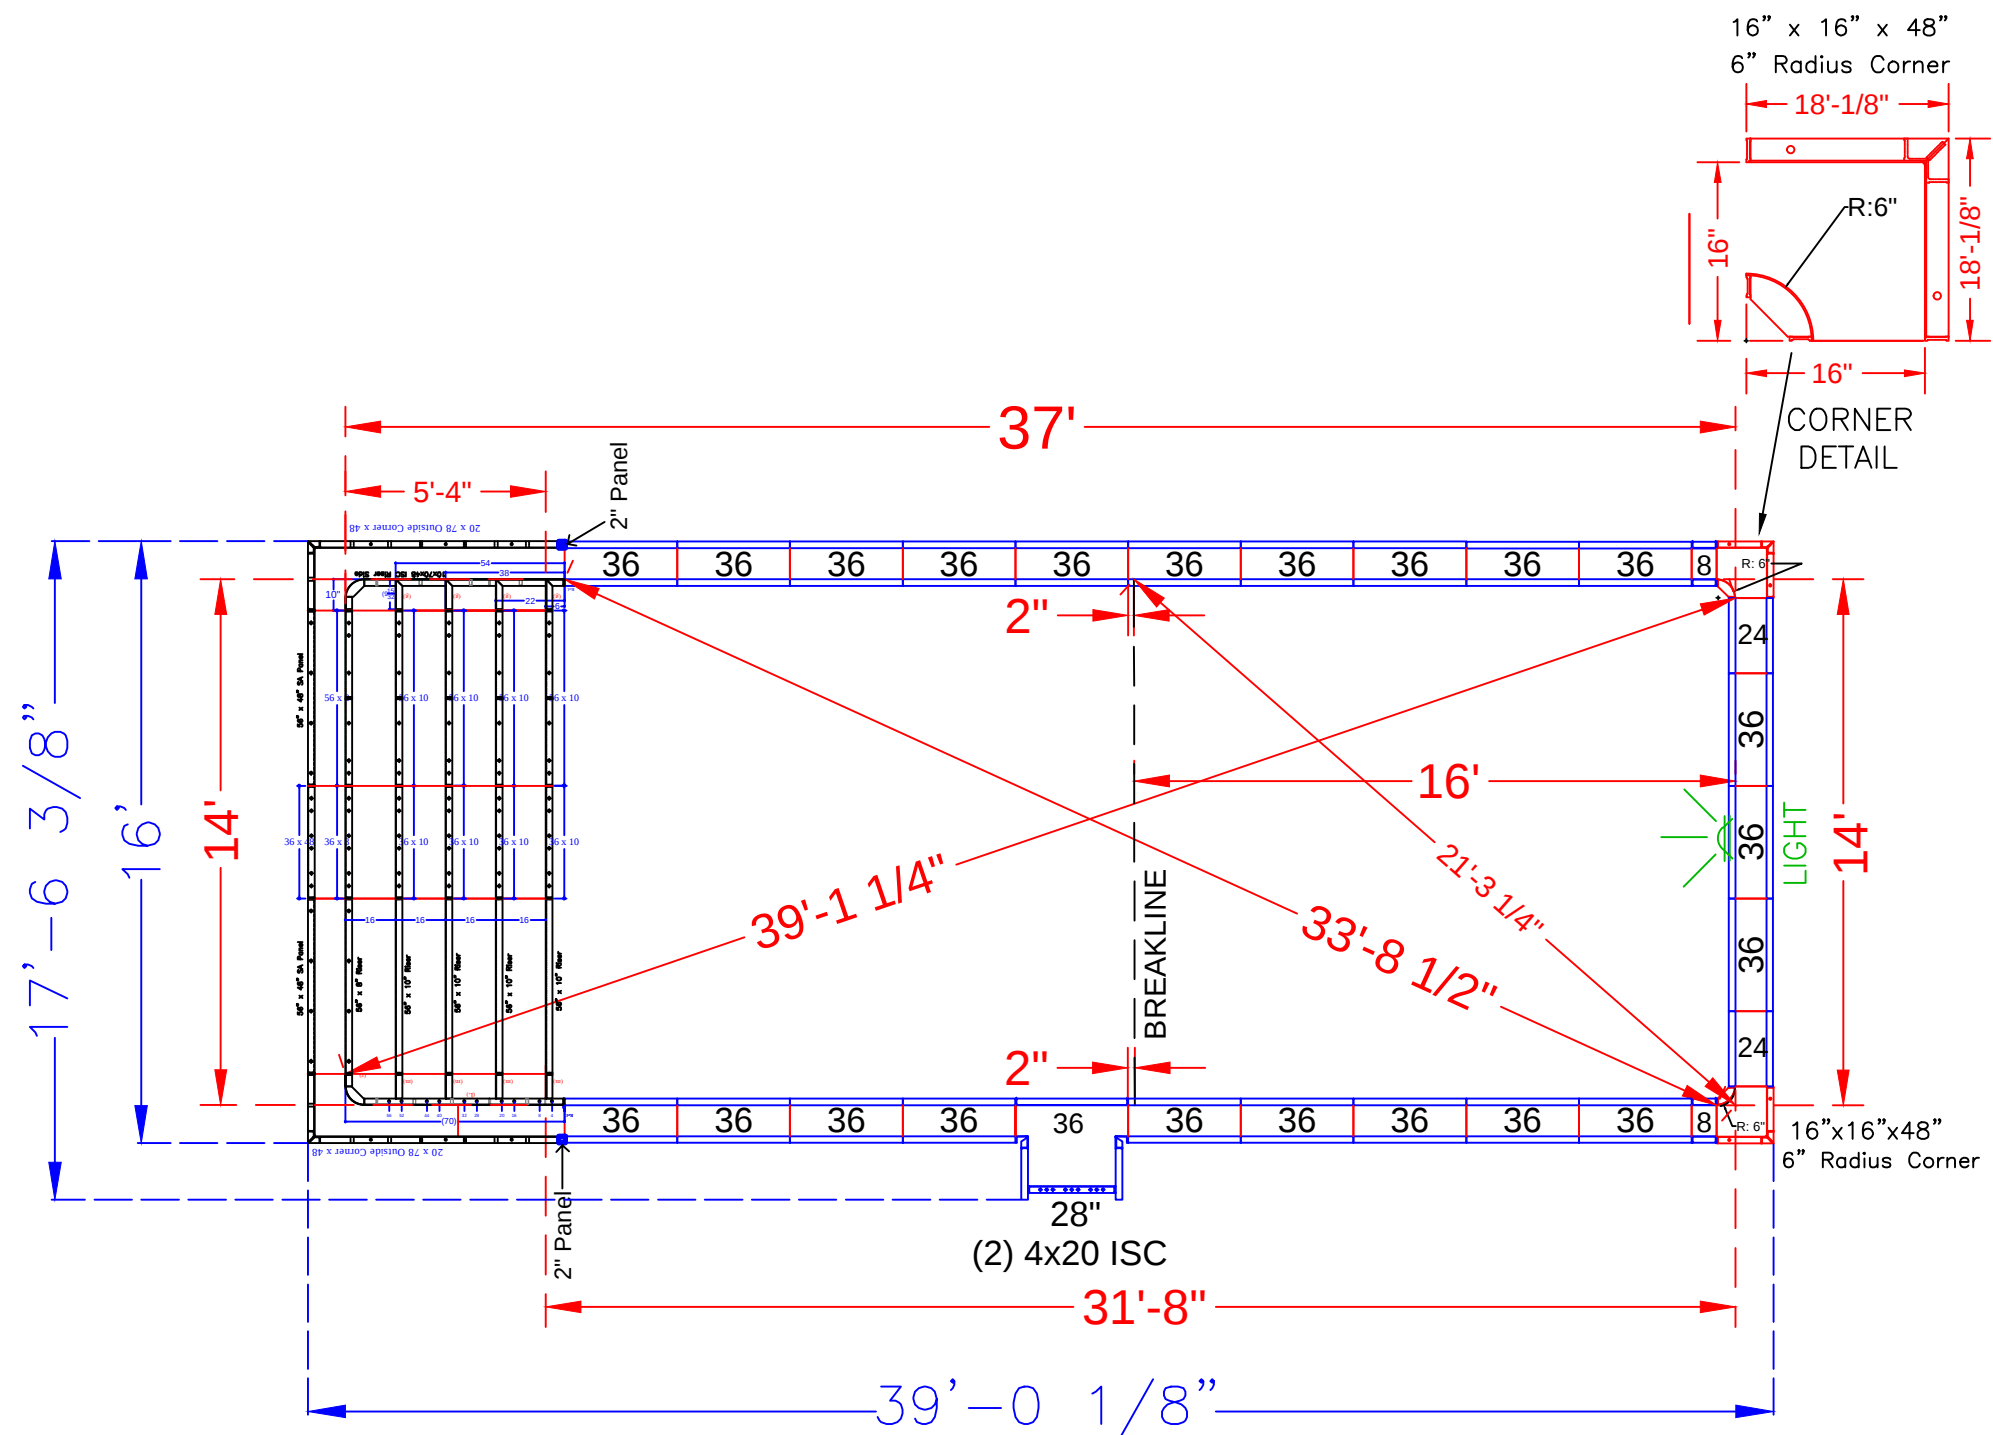

NOTE: SEE CONSTRUCTION PLANS FOR POOL LOCATION

POOL PANEL DESCRIPTIONS

QTY.	DESCRIPTION
1	14' x 48" Custom Step Assembly
2	4" x 20" x 48" Adj Offset Hinged ISC (Pilaster)
2	16" x 16" w/ 6" Radius Inside Corner-SA
	Straight Panels
4	8" x 48" Panel
8	24" x 48" Panel
1	28" x 48" Panel-SA
45	36" x 48" Panel

CAGGIANO 13 YORK DRIVE

14' x 37' - 10" Concrete Wall - Rectangle
w/ 14' x 5'-4" Vinyl Covered Step
Pool Perimeter = 102' Pool Area = 518 S. F.
Approximate Gallons of Pool: 15,000 Gallons
Concrete Yards
- Pool Walls & Steps: 20.5 yards (19.4 exact)

PANEL LAYOUT

JOB #: 555338
DATE: 5-3-2019
DRAWN BY: SA

REVISIONS



77 15/16

78 5/16

Bottom Tie 74" Full

61 15/16

60 1 16

2nd Bottom Tie 58" Full

45 15/16

44 1 16

3rd Top Tie 42" Full

30 1 16

28 3 16

2nd Top Tie 26" True



13 15/16

12 1 16

Top Tie 10"

Qty(8)

2" Panel

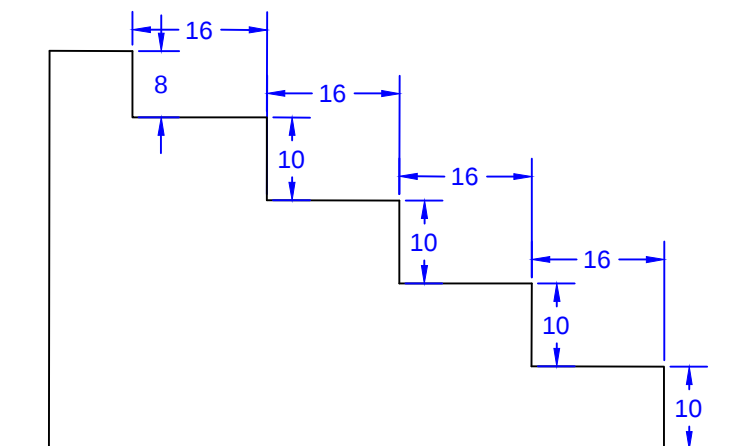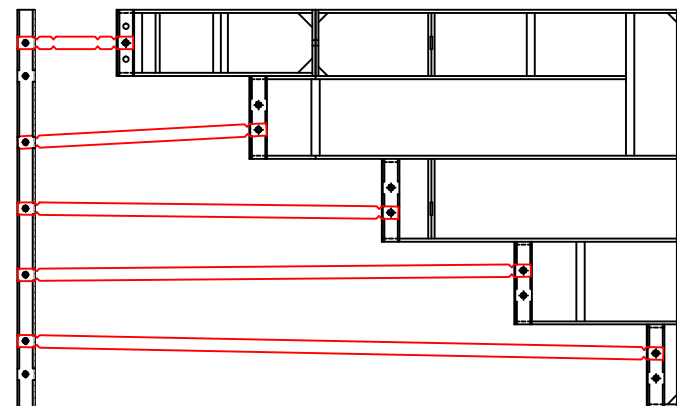



*New Panels {

QTY.	DESCRIPTION
2	56 x 8 Top Riser
8	56 x 10 Risers
2	56 x 48 SA Panel-Back Wall
2	20 x 78 Outside Corner x 48
2	10 x 70 x 48 ISC Riser Sides (Right & Left)
1	36 x 8 Top Riser
4	36 x 10 Risers
2	2 x 48 Straight Panel
1	36 x 48 Straight Panel

48" Straight Panels {

14' x 37' - 10" Concrete Wall - Rectangle
w/ 14' x 5'-4" Vinyl Covered Step
Pool Perimeter = 102' Pool Area = 518 S. F.
Approximate Gallons of Pool: 15,000 Gallons

- Pool Walls & Steps: 20.5 yards (19.4 exact)

JOB #: 555338
DATE: 5-3-2019
DRAWN BY: SA



SEASONAL WORLD
WE BUILD BACKYARDS!