


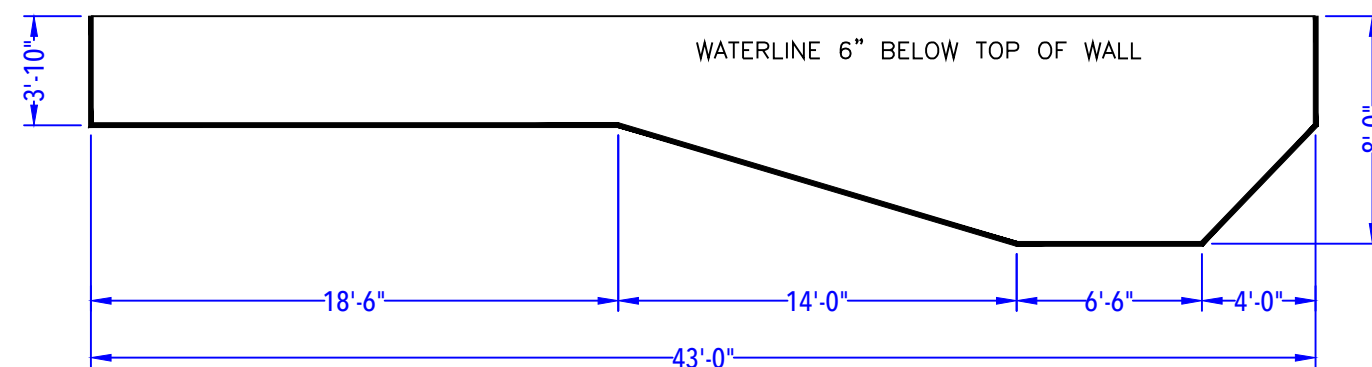


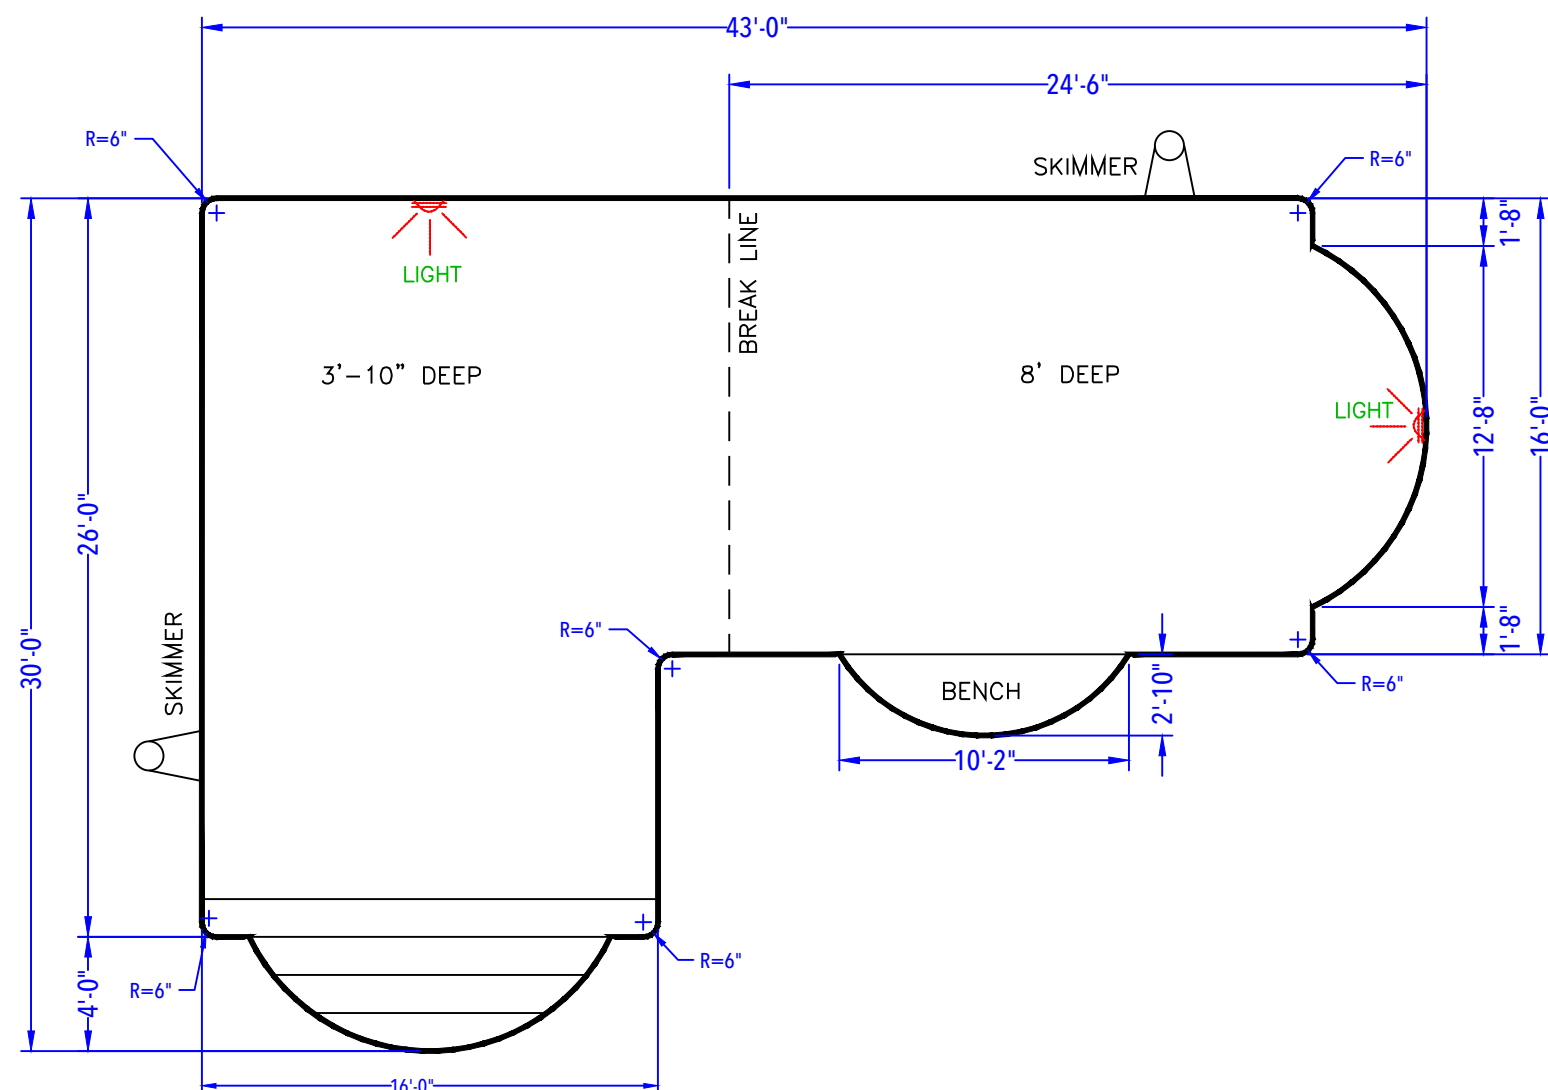

DEPTH DETAIL

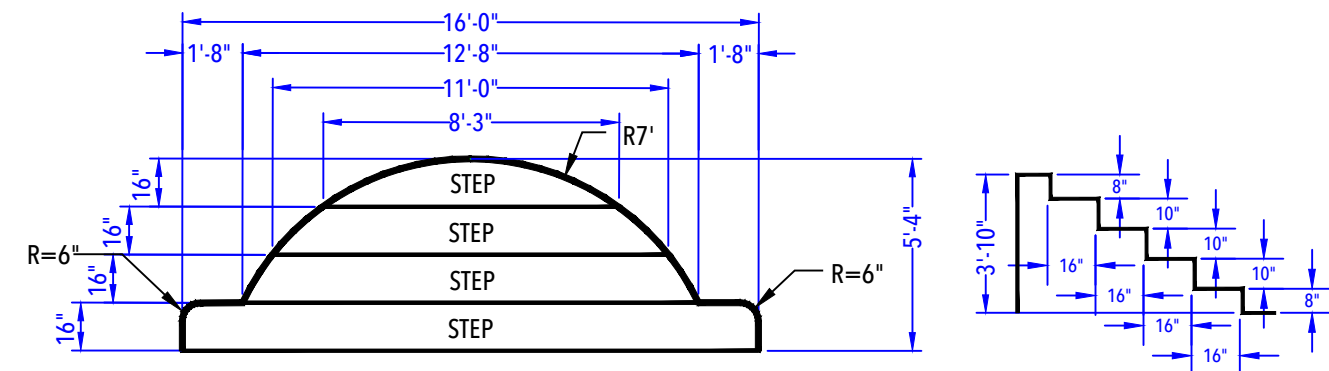

ENTRY STEP DETAIL  
(After Concrete & Liner)  
N.T.S.

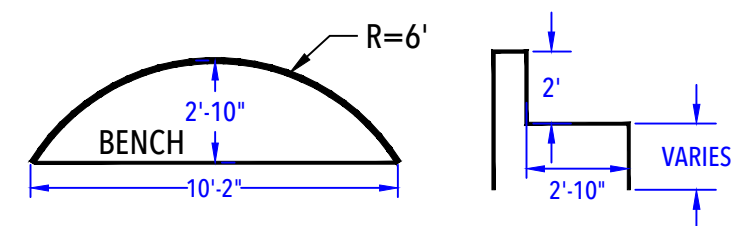

DEEP END BENCH DETAIL  
(After Concrete & Liner)  
N.T.S.

## CAGNETTA - 9 Sedona Court

16' x 26' x 43' - 10" Concrete Wall  
 Double Roman End L-Shape  
 w/ Roman End Step & 10' Roman Love Seat  
 Perimeter = 137'  
 Approximate Pool Gallons: 37,132 Gallons

### POOL SPECIFICATIONS

SCALE: 1' = 1/8"

COPING: Bullnose . KEY

Depth: 3'-10" - 8' .

Step Type: Roman End Vinyl Covered Step.

Lighting: (2) Hayward White Lights . 

Skimmers: (2) Wide Mouth Skimmers . 

Regulations: Diving Code .



CUSTOMER APPROVAL:

X \_\_\_\_\_ DATE: \_\_\_\_\_.