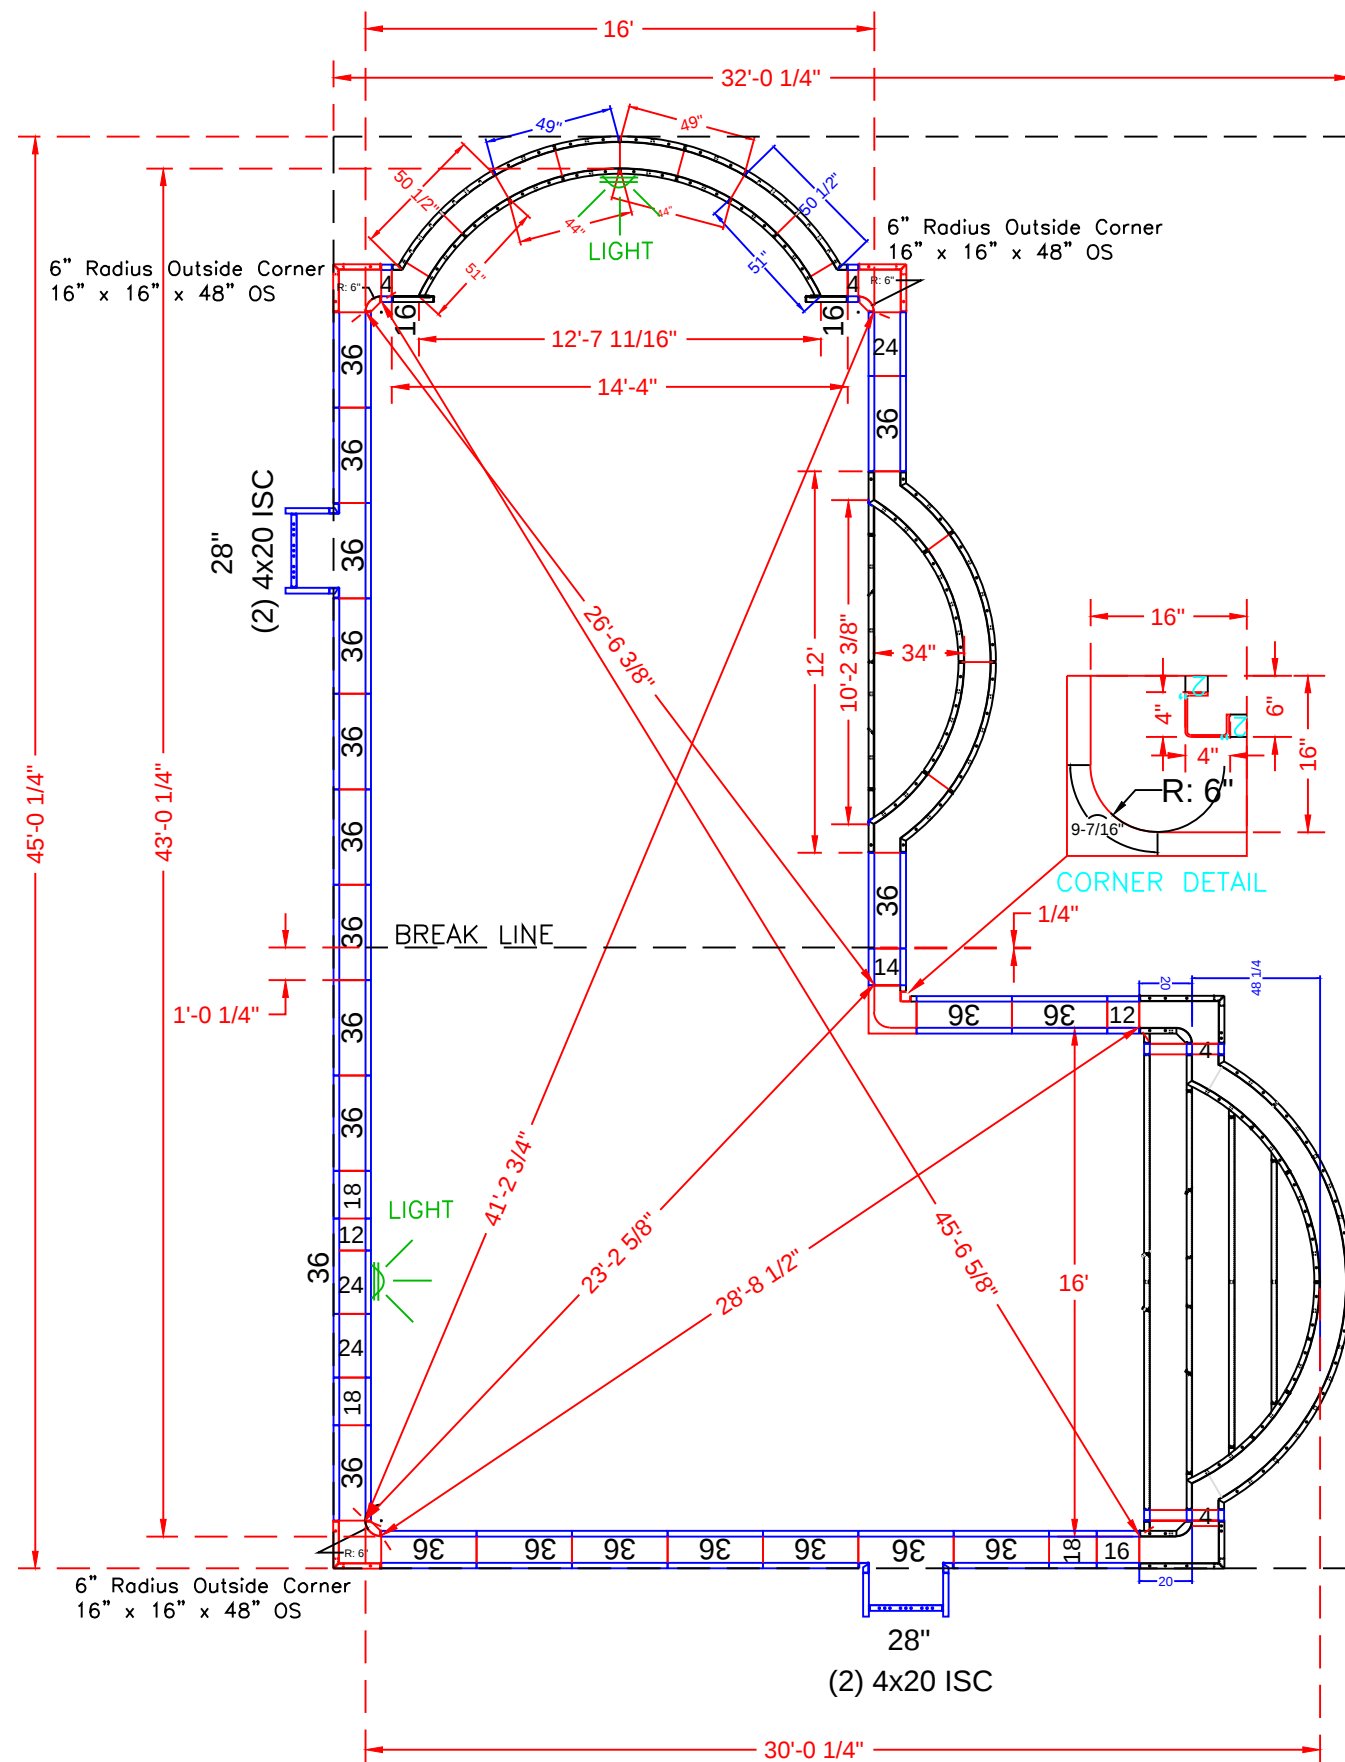




POOL PANEL DESCRIPTIONS

QTY.	DESCRIPTION
2	49" x 48" 94" Radius Outside Panel
2	44" x 48" 84" Radius Inside Panel
2	51" x 48" 84" Radius Panel
2	50 1/2" x 4" x 48" - 94" Radius / Outside
	Top 10" Full
	All Ties 1/4" BB
	POOL SIDE WALLS AND CORNERS
1	16" x 16" w/6" Radius Inside Corner-SA (9-1/2" Arc)
3	16" x 16" x 48 w/Outside Corner-SA (6" Radius)
1	4" x 4" x 48" Inside Corners-SA
2	2" x 48" (*use with 4" x 4" x 48" Corner)
4	4" x 48" Panel-SA (not including 2 for step)
3	12" x 48" Panel-SA
2	14" x 48" Panel-SA
4	16" x 48" Panel-SA (includes 2 for deep end roman)
6	18" x 48" Panel-SA
4	20" x 4" x 48" Adj Offset Hinged ISC (Pilaster) *Skimmer
5	24" x 48" Panel-SA (includes Light Panel)
2	28" x 48" Panel-SA (back of skimmers)
41	36" x 48" Panel-SA
1	10' x 34" Straight Wall Radius Love Seat
1	16' Wide Roman Step Assembly w/ 6" Radius Corners

SEE DETAIL PAGE 1
SEE DETAIL PAGE 2

CAGNETTA - 9 Sedona Court

16' x 26' x 43' - 10" Concrete Wall
Double Roman End L-Shape
w/ Roman End Step & 10' Roman Love Seat
Concrete Yards
- Pool Walls: 19.61 yards + Pool Steps: 3.55 yards
& Pool Love Seat: 1.52 yards
- Total Yards = 26 yards (24.68 exact)
Pool Perimeter = 137'
Pool Area = 878 SQ. FT.

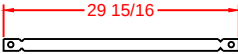
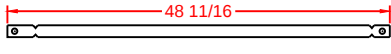
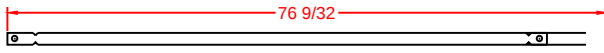
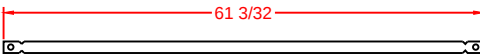
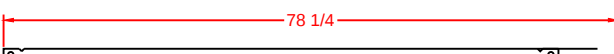
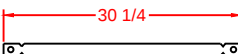
PANEL LAYOUT

JOB #: 300467
DATE: 05-27-2011
SCALE: 1' = 1/8 "
DRAWN BY: SA & LH

REVISIONS		




SEASONAL WORLD
WE BUILD BACKYARDS!

- (A)  Qty (4) Bottom Sides 26" Full Tie
- (B)  Qty (2) 2nd Bottom Sides 43 5/16" Tie
- (C)  Qty (2) Bottom Middle 71 1/16" Tie
- (D)  Qty (2) 2nd Bottom Middle 56 7/8" Tie
- (E)  Qty (2) Bottom Center 74 1/8" Tie
- (F)  Qty (1) 2nd Top Center 42 1/8" Tie
- (G)  Qty (1) Top Center 26 1/8" Tie

STEP PANEL DESCRIPTIONS

7' RADIUS ROMAN END STEP WITH 8" AND 10" RISERS	
QTY.	DESCRIPTION
2	6 x 20 x 48 ISC Riser Side
2	16 x 30 x 48 OSC Form
2	51 x 4 x 38 84R ISC Zee Riser Side
2	50 1/2 x 4 x 48 94 RADIUS OS Panel
2	44 x 8 84 RADIUS IS Panel Top Riser
2	Back Wall Panels x 48
2	Inside Wall Panels x 38
2	49 x 48 94 RADIUS OS Panel
3	Risers - Top Center (1)91 5/16, (2)62 5/32
3	Risers - Bottom Center (1)144, (2)86
2	Risers - Bottom Outer Edge
2	4 x 48 Straight Panel
2	4 x 38 Straight Panel
2	4 x 10 Straight Panel

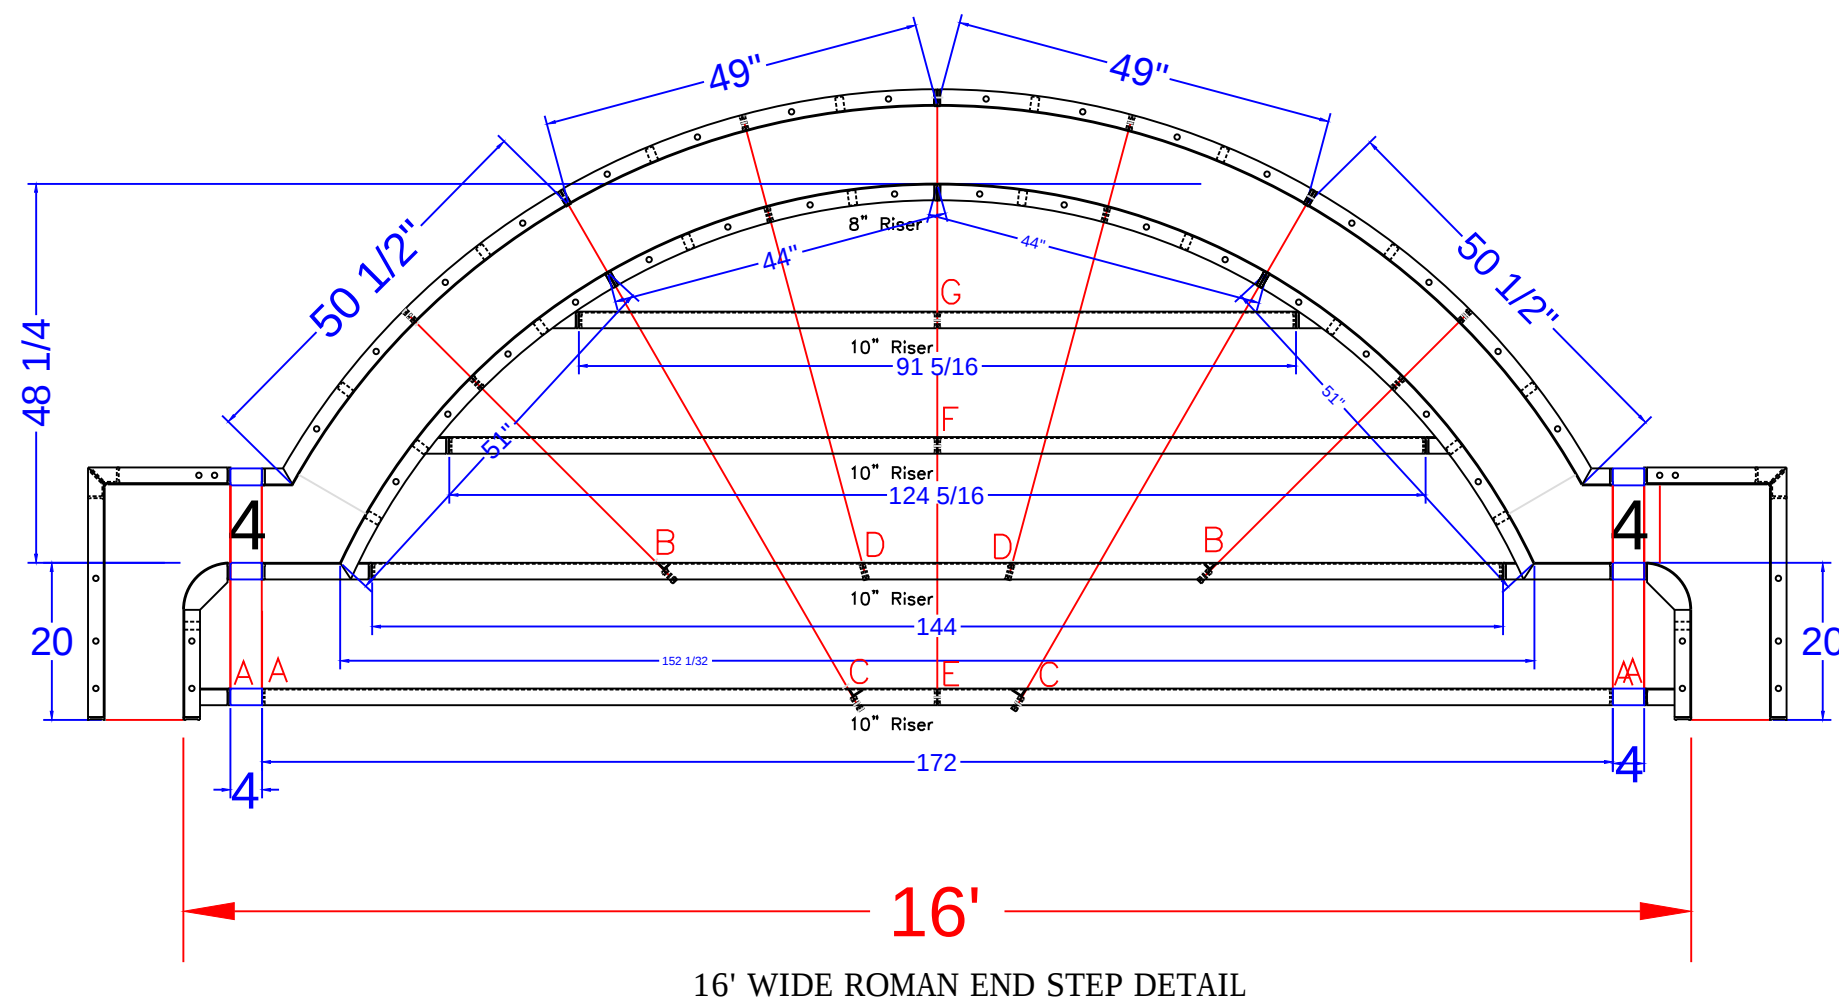


CAGNETTA - 9 Sedona Court

16' x 26' x 43' - 10" Concrete Wall
Double Roman End L-Shape
w/ Roman End Step & 10' Roman Love Seat
Concrete Yards
- Pool Walls: 19.61 yards + Pool Steps: 3.55 yards
& Pool Love Seat: 1.52 yards
- Total Yards = 26 yards (24.68 exact)
Pool Perimeter = 137'
Pool Area = 878 SQ. FT.


STEP DETAIL

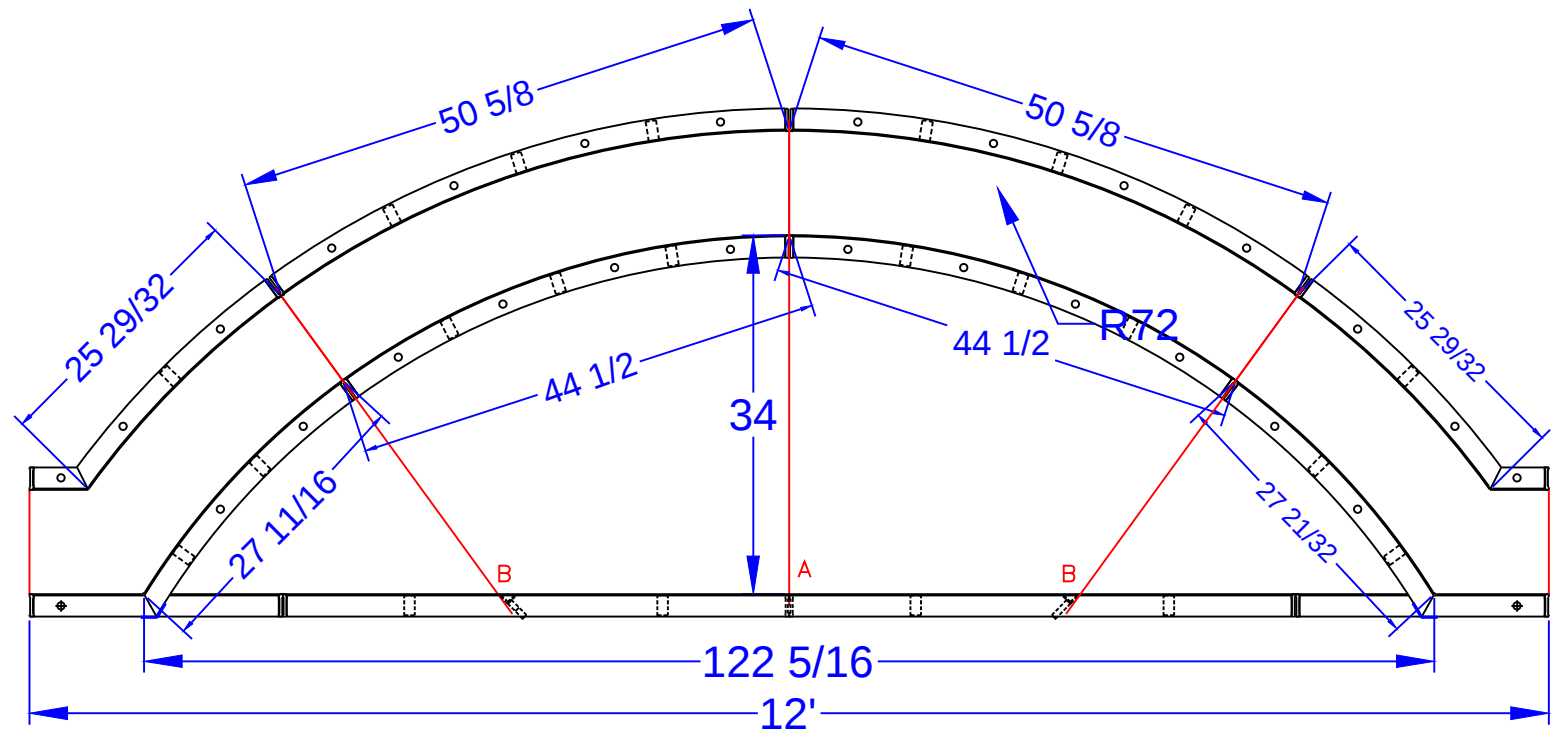JOB #: 300467
DATE: 05-27-2011
SCALE: 1' = 1/2 "
DRAWN BY: SA & LH






Bench Depth = 2'

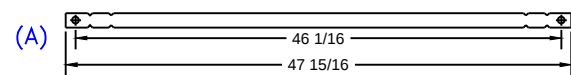

44" Full Pool Tie 1/4" BB DRN

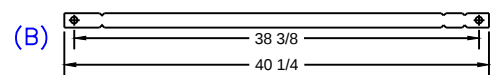

35" Pool Tie - 1 1/2 BB One Side; 1/4" BB

6' Special Straight Wall Love Seat

TIE LIST

QTY.	DESCRIPTION
8	10" Full Pool Tie 1/4" BB DRN (Blue Die)
4	34" Full Pool Tie 1/4" BB DRN (Blue Die)

LOVE SEAT PANEL DESCRIPTIONS

QTY.	DESCRIPTION
2	16 3/4 x 16 3/4 x 48 OSC
2	3 1/4 x 9 1/4 x 48 ISC
1	36 x 48 SA Panel
2	10 3/16 x 10 3/16 x 24 ISC 8"R - Fixed 67.5° Bench Form
2	30 x 15 29/32 x 48 OSC 6"R - Fixed 67.5° Riser Side
2	36 x 24 SA Panel

CAGNETTA - 9 Sedona Court

16' x 26' x 43' - 10" Concrete Wall

Double Roman End L-Shape

w/ Roman End Step & 10' Roman Love Seat

Concrete Yards

- Pool Walls: 19.61 yards + Pool Steps: 3.55 yards

& Pool Love Seat: 1.52 yards

- Total Yards = 26 yards (24.68 exact)

Pool Perimeter = 137'

Pool Area = 878 SQ. FT.

BENCH DETAIL

JOB #: 300467

DATE: 05-27-2011

SCALE: 1' = 1/2 "

DRAWN BY: SA & LH



SEASONAL WORLD
WE BUILD BACKYARDS!