


NODE POINT MEASUREMENTS

A-B = 30' (HOUSE)	G-H = 5'
A-C = 59'-11 1/8"	G-I = 11'-9 7/8"
A-D = 58'-9 7/8"	G-J = 18'-3 3/4"
A-E = 41'-8 1/2"	G-K = 31'-6 7/8"
A-F = 38'-4 1/2"	G-L = 21'-8 3/8"
A-G = 32'-11 7/8"	G-M = 11'-4 3/4"
A-H = 28'-0 1/4"	
A-I = 22'-10 1/2"	H-I = 7'-3 7/8"
A-J = 33'-4 3/8"	H-J = 17'-2 3/4"
A-K = 52'	H-K = 32'-11 5/8"
A-L = 54'-1 3/8"	H-L = 26'-7 3/8"
A-M = 38'-1"	H-M = 14'-1 3/4"
B-C = 56'-9"	I-J = 13'-11 3/4"
B-D = 51'-1"	I-K = 32'-1 3/8"
B-E = 33'-1 1/8"	I-L = 33'-5 1/4"
B-F = 33'-1 1/8"	I-M = 21'-3 7/8"
B-G = 40'-10"	
B-H = 37'-2 5/8"	J-K = 18'-9 1/2"
B-I = 30'-1 3/8"	J-L = 35'-0 1/8"
B-J = 26'-3 3/8"	J-M = 29'-8 3/8"
B-K = 37'-6 1/8"	
B-L = 60'-8 1/8"	K-L = 38'-2 5/8"
B-M = 51'-4 1/4"	K-M = 41'-4 7/8"
C-D = 9'-5 1/4"	L-M = 17'-9 3/4"
C-E = 18'-4 1/4"	
C-F = 24'-1 5/8"	
C-G = 28'-4"	
C-H = 32'-9 1/8"	
C-I = 37'-0 3/4"	
C-J = 31'-0 1/4"	
C-K = 24'-7 1/4"	
C-L = 18'-9 7/8"	
C-M = 31'-8 7/8"	
D-E = 19'-10 1/4"	
D-F = 20'-8 1/2"	
D-G = 30'-2 1/8"	
D-H = 33'-8 5/8"	
D-I = 36'-3 3/8"	
D-J = 26'-11 7/8"	
D-K = 15'-11 7/8"	
D-L = 26'-10 3/4"	
D-M = 36'-5 5/8"	
E-F = 11'-4 3/8"	
E-G = 10'-4 3/4"	
E-H = 14'-5 1/2"	
E-I = 18'-11 1/2"	
E-J = 17'-2 1/2"	
E-K = 23'-10"	
E-L = 17'-9 7/8"	
E-M = 17'-9 7/8"	
F-G = 15'-11 3/8"	
F-H = 16'-10 1/4"	
F-I = 16'-7 3/8"	
F-J = 6'-11 1/8"	
F-K = 16'-1 1/2"	
F-L = 29'-0 3/4"	
F-M = 26'-8 5/8"	

RADII MEASUREMENTS

C = 9' RADIUS
D = 4' RADIUS
E = 8' RADIUS
F = 4' RADIUS
G = 9' RADIUS
H = 4' RADIUS
I = 2'-9 7/8" RADIUS
J = 2'-9 7/8" RADIUS
K = 11'-9 7/8" RADIUS
L = 9'-9 7/8" RADIUS
M = 9'-9 7/8" RADIUS

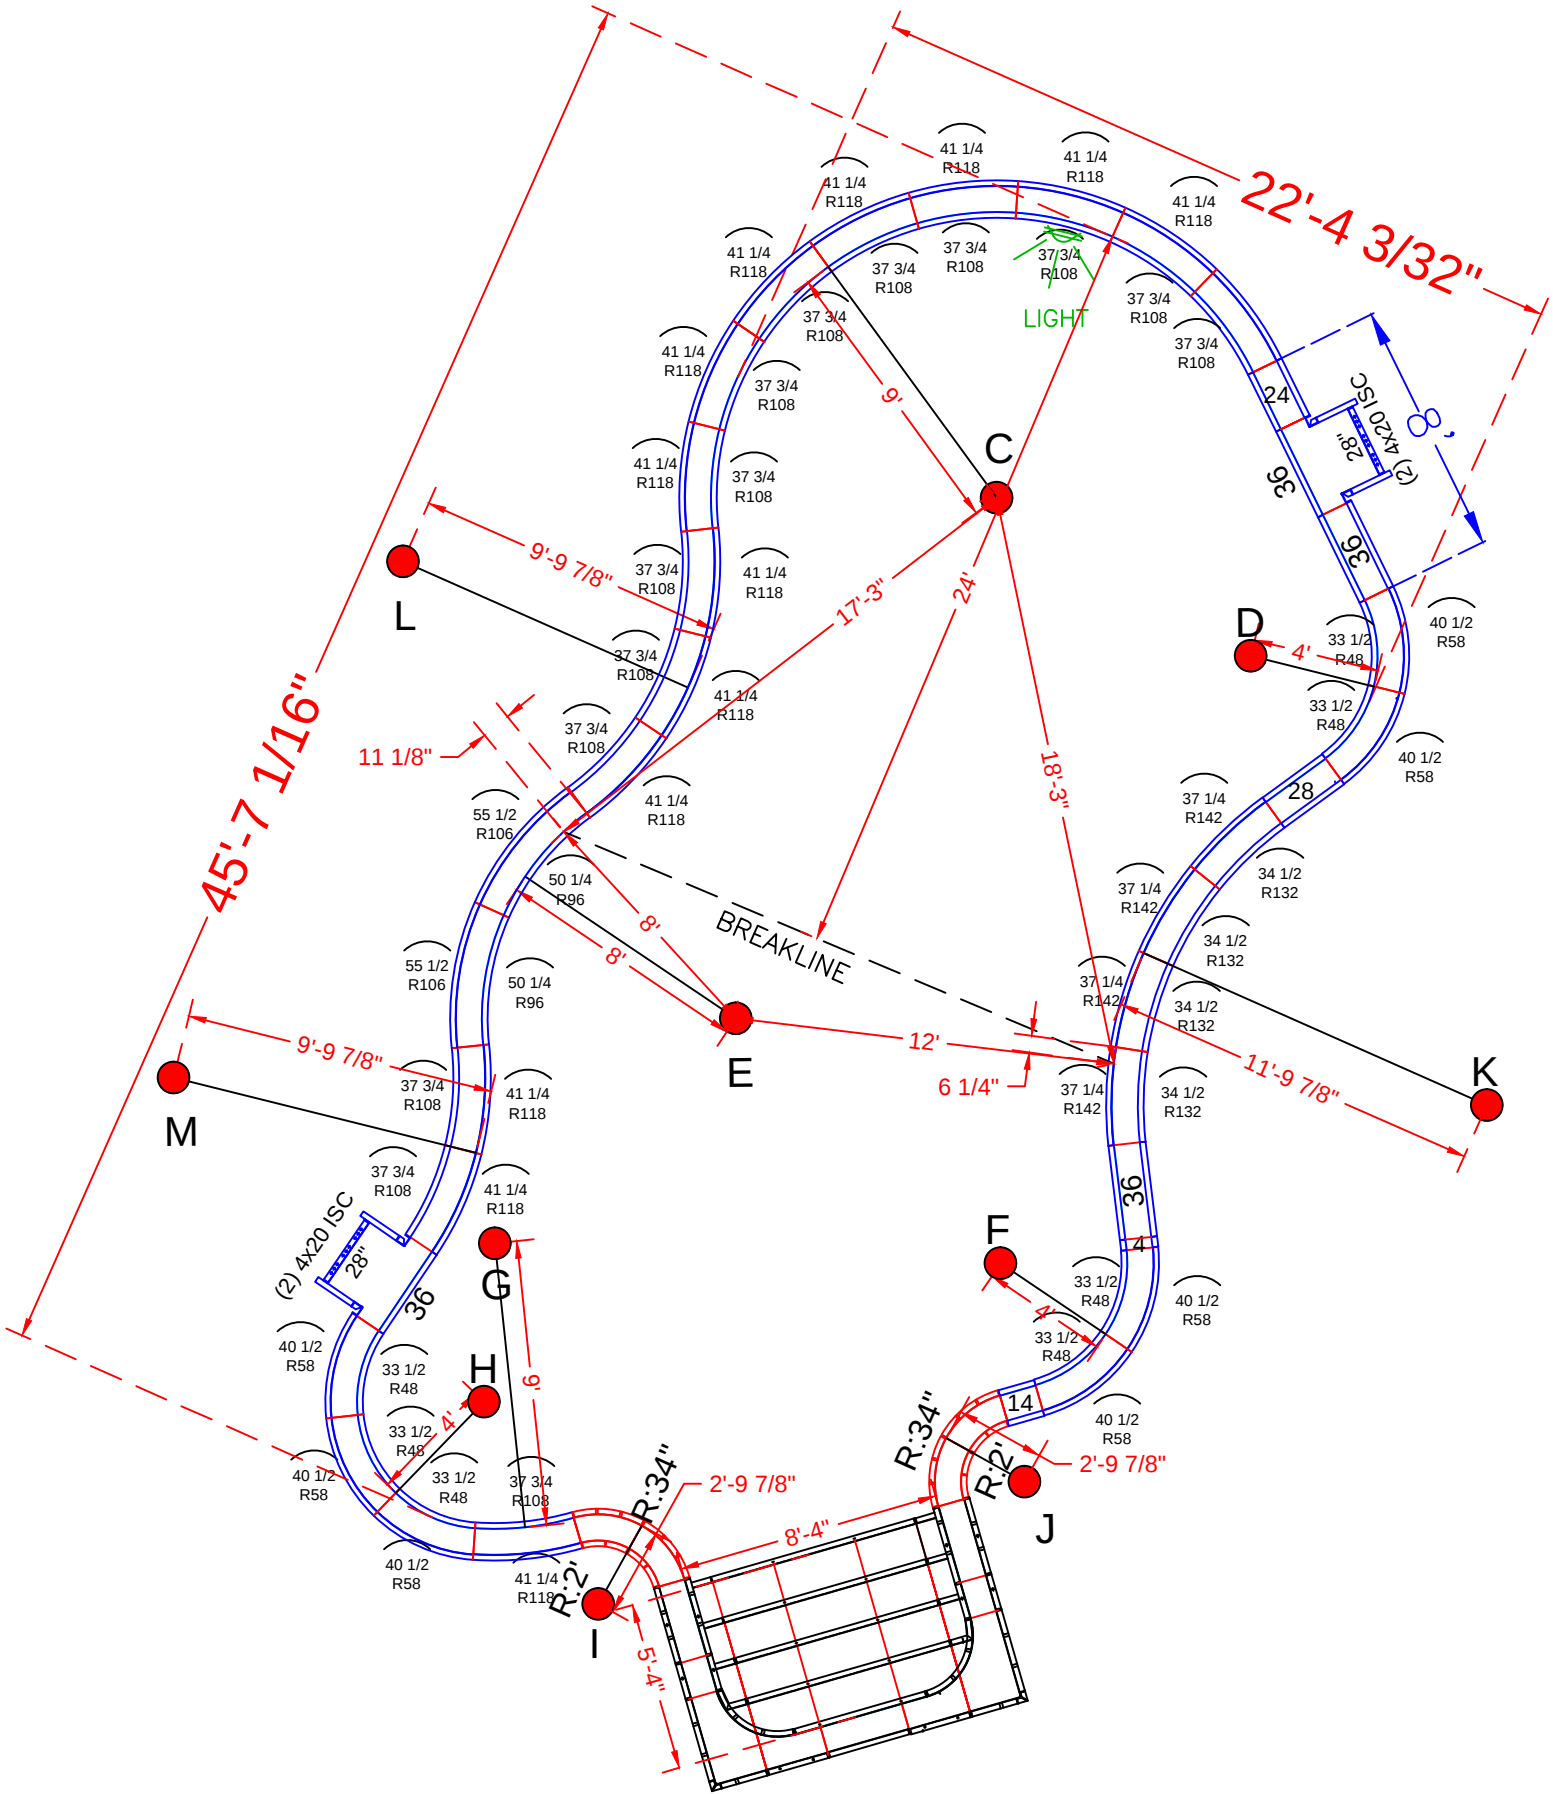

POOL PANEL DESCRIPTIONS

QTY.	DESCRIPTION
1	8'-4" x 5'-4" x 48" Step Assembly w/2' Radius
4	4 x 20 x 48" Adj Offset Hinged ISC (Pilaster)
	Straight Panels
2	4" x 48" IS Panel
2	14" x 48" IS Panel
2	24" x 48" IS Panel
4	28" x 48" Panel-SA
6	36" x 48" IS Panel
	Radius Panels
4	18 1/4 x 48" 24" Radius 45°Inside Corners-SA
4	26 x 48" 34" Radius 45°Outside Corners-SA
7	33 1/2" x 48" 48" Radius IS Panel
7	40 1/2" x 48" 58" Radius OS Panel
2	50 1/4" x 48" 96" IS Radius Panel
2	55 1/2" x 48" 106" OS Radius Panel
14	37 3/4" x 48" 108" Radius IS Panel
14	41 1/4" x 48" 118" Radius Panel
4	34 1/2" x 48" 132" Radius OS Panel
4	37 1/4" x 48" 142" Radius IS Panel

See Detail Page }

Skimmer Sides }

CAINES - 239 Flock Road
22' x 43' - 10" Concrete Wall - Freeform
w/ 8'-4" x 5'-4" Vinyl Covered Steps
Pool Perimeter = 131' Pool Area = 844 S. F.
Approximate Pool Gallons: 36,720 Gallons
Concrete Yards
- Pool Walls & Steps: 22 yards (21.07 exact)



PANEL LAYOUT

JOB #: 500272
DATE: 07-11-2013
SCALE: 1' = 1/10 "
DRAWN BY: SA & LH


REVISIONS




SEASONAL WORLD
WE BUILD BACKYARDS!

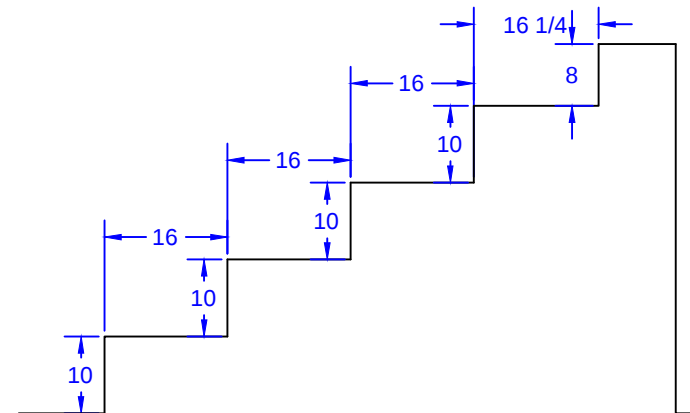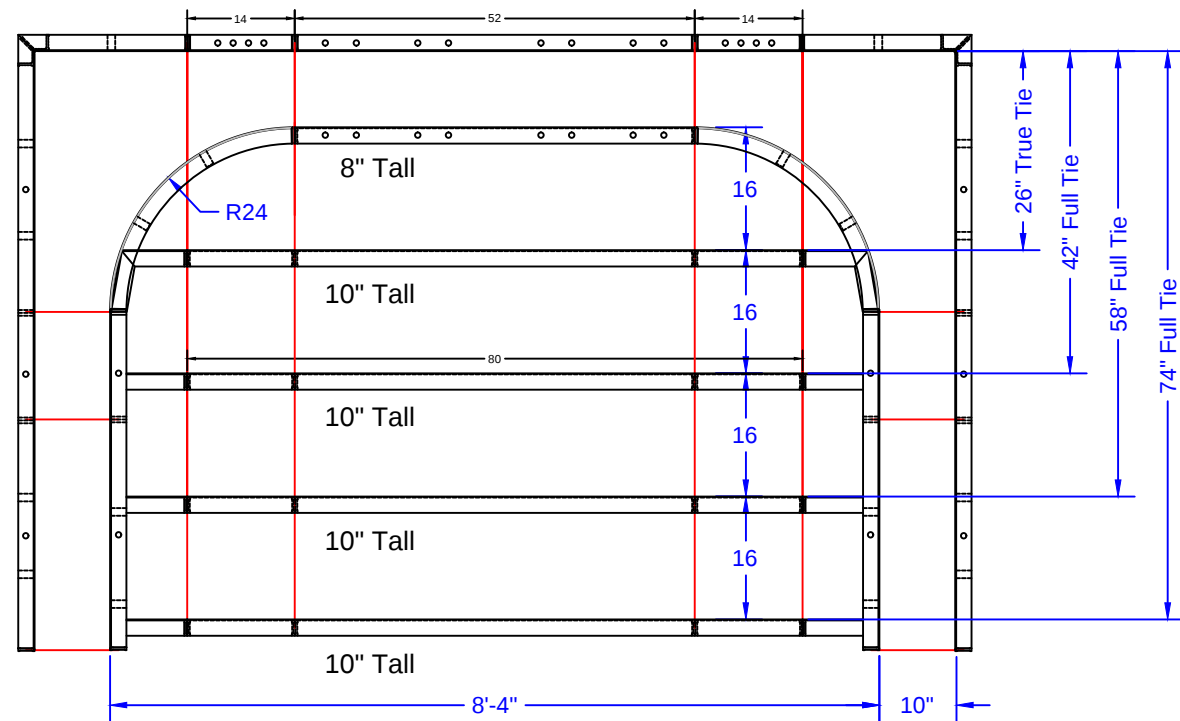

STEP TIES:

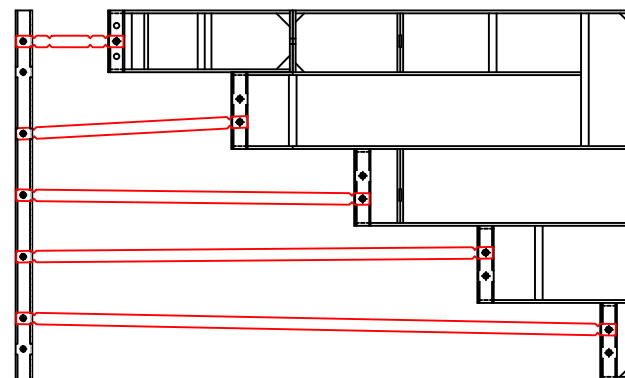

8'-4" Outside End Step - 24"R Corners

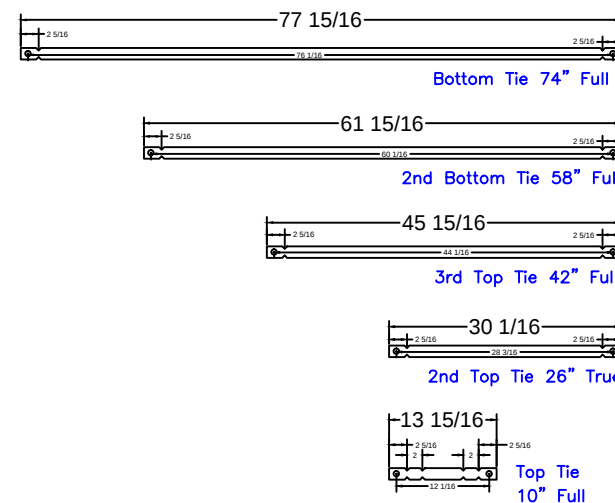

8'-4" Step
Qty(4)
Qty(2)
Qty(2)
Qty(2)
Qty(12)

CAINES - 239 Flock Road
 22' x 43' - 10" Concrete Wall - Freeform
 w/ 8'-4" x 5'-4" Vinyl Covered Steps
 Pool Perimeter = 131' Pool Area = 844 S. F.
 Approximate Pool Gallons: 36,720 Gallons
 Concrete Yards
 - Pool Walls & Steps: 22 yards (21.07 exact)

STEP PANEL DESCRIPTIONS

PAGE	QTY.	DESCRIPTION
OES 8.1	2	20 x 78 Outside Corner x 48
OES 8.2	2	10 x 52 ISC Riser Side x 48
OES 8.3	2	38 x 8 - 24" Radius ISC Top Step Riser
OES 8.4	1	52 x 8 Top Step Riser
OES 8.5	4	80 x 10 Step Riser
OES 8.6	1	52 x 48 SA Panel
OES 8.7	2	14 x 48 SA Panel

STEP DETAIL

JOB #: 500272
 DATE: 07-11-2013
 SCALE: 1' = 1/8 "
 DRAWN BY: SA & LH

