

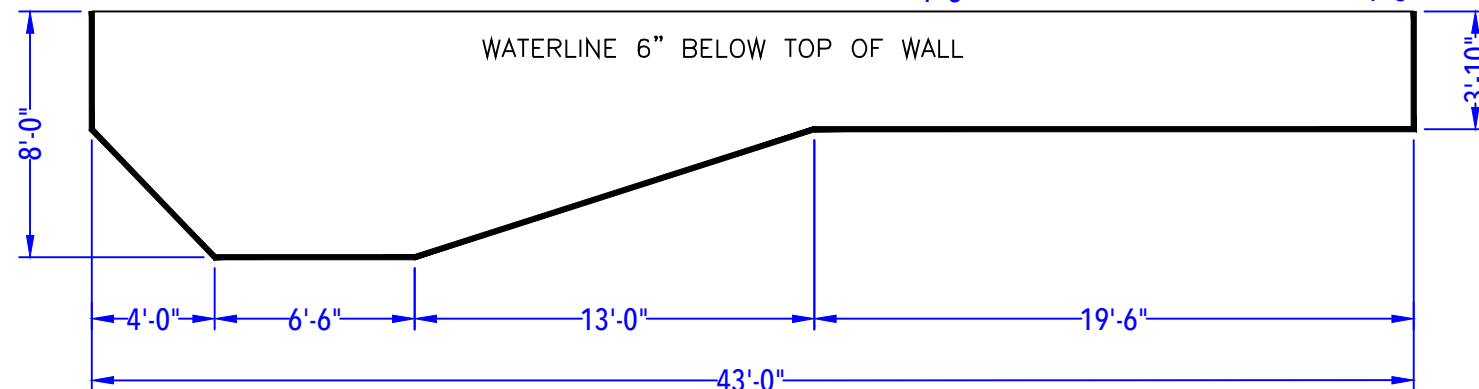


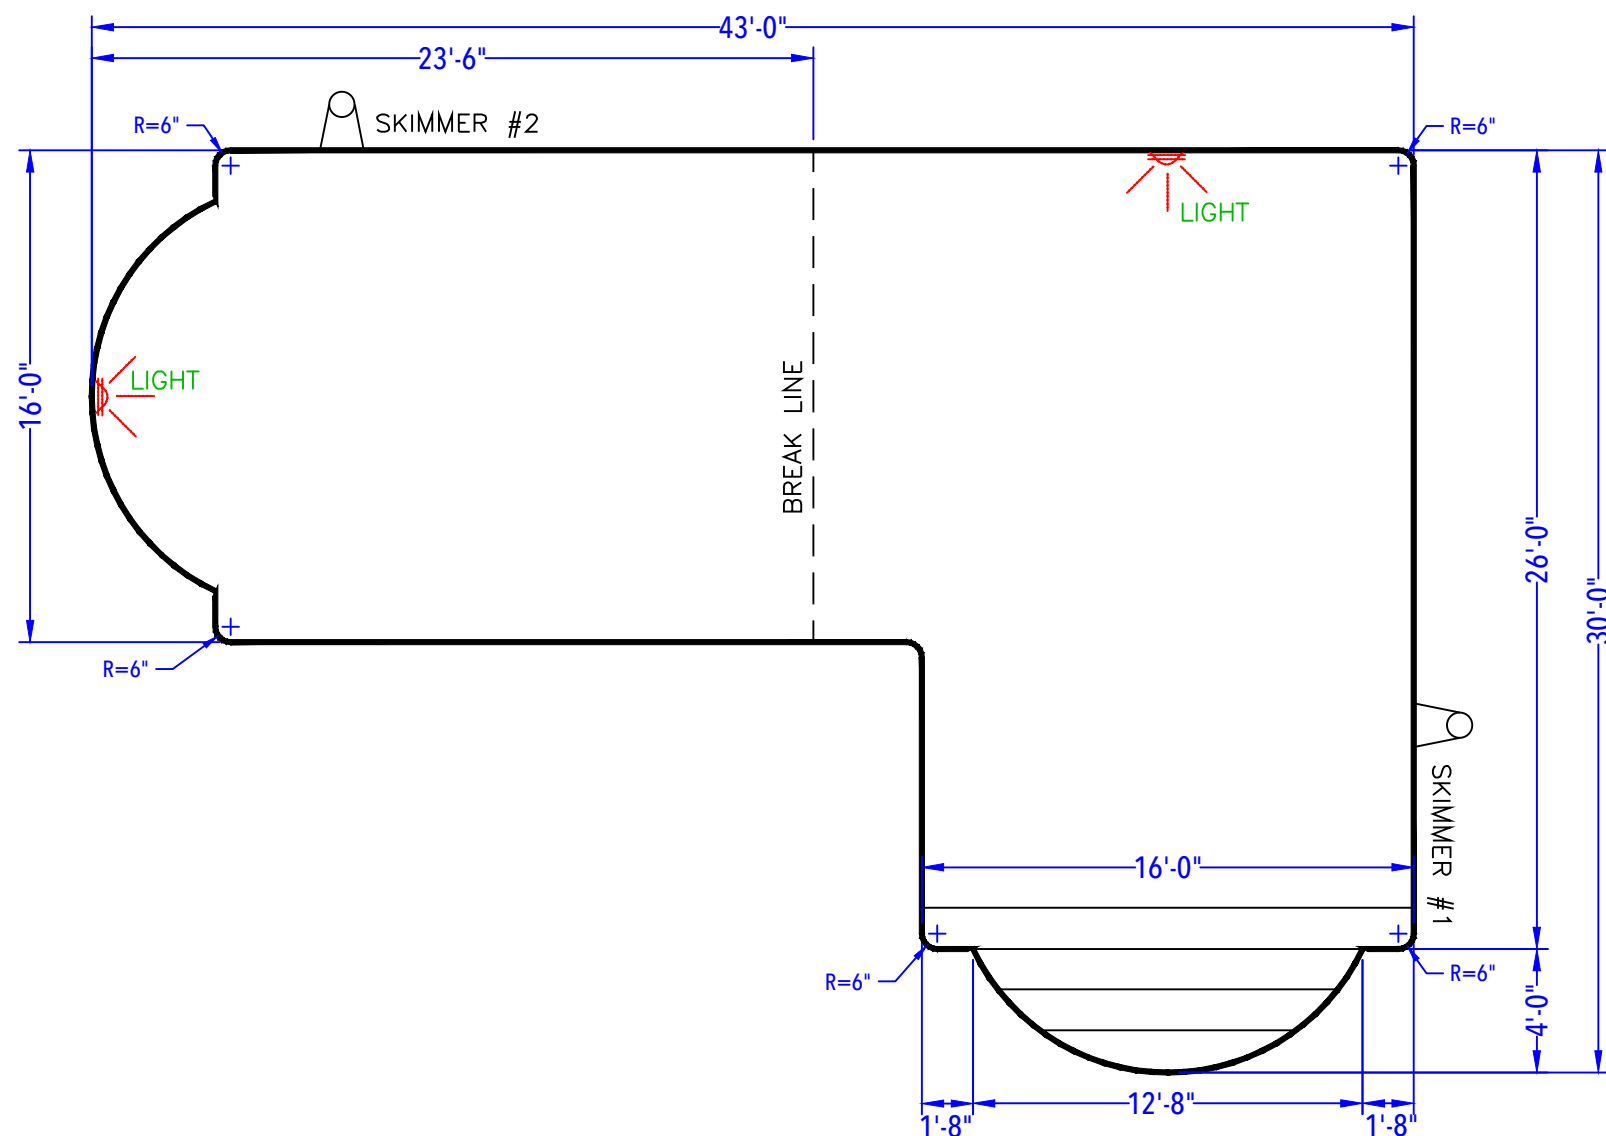

DEPTH DETAIL

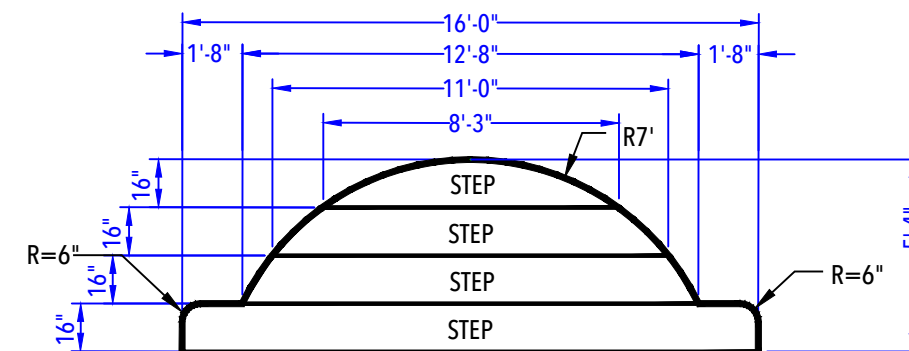

ENTRY STEP DETAIL
(After Concrete & Liner)
N.T.S.

CAMPECE - 5 Glo-Bar Drive

16' x 43' x 26' - 10" Concrete Wall
 Roman End L-Shape w/ Roman End Step
 Perimeter = 135'

POOL SPECIFICATIONS

SCALE: 1' = 1/8"

COPING: Cantilever . KEY

Depth: 3'-10" - 8' .

Step Type: Roman End Vinyl Covered Step.

Lighting: (2) Hayward White Lights .

Skimmers: (2) Wide Mouth Skimmers .

Regulations: Diving Code .



CUSTOMER APPROVAL:

X _____ DATE: _____.