


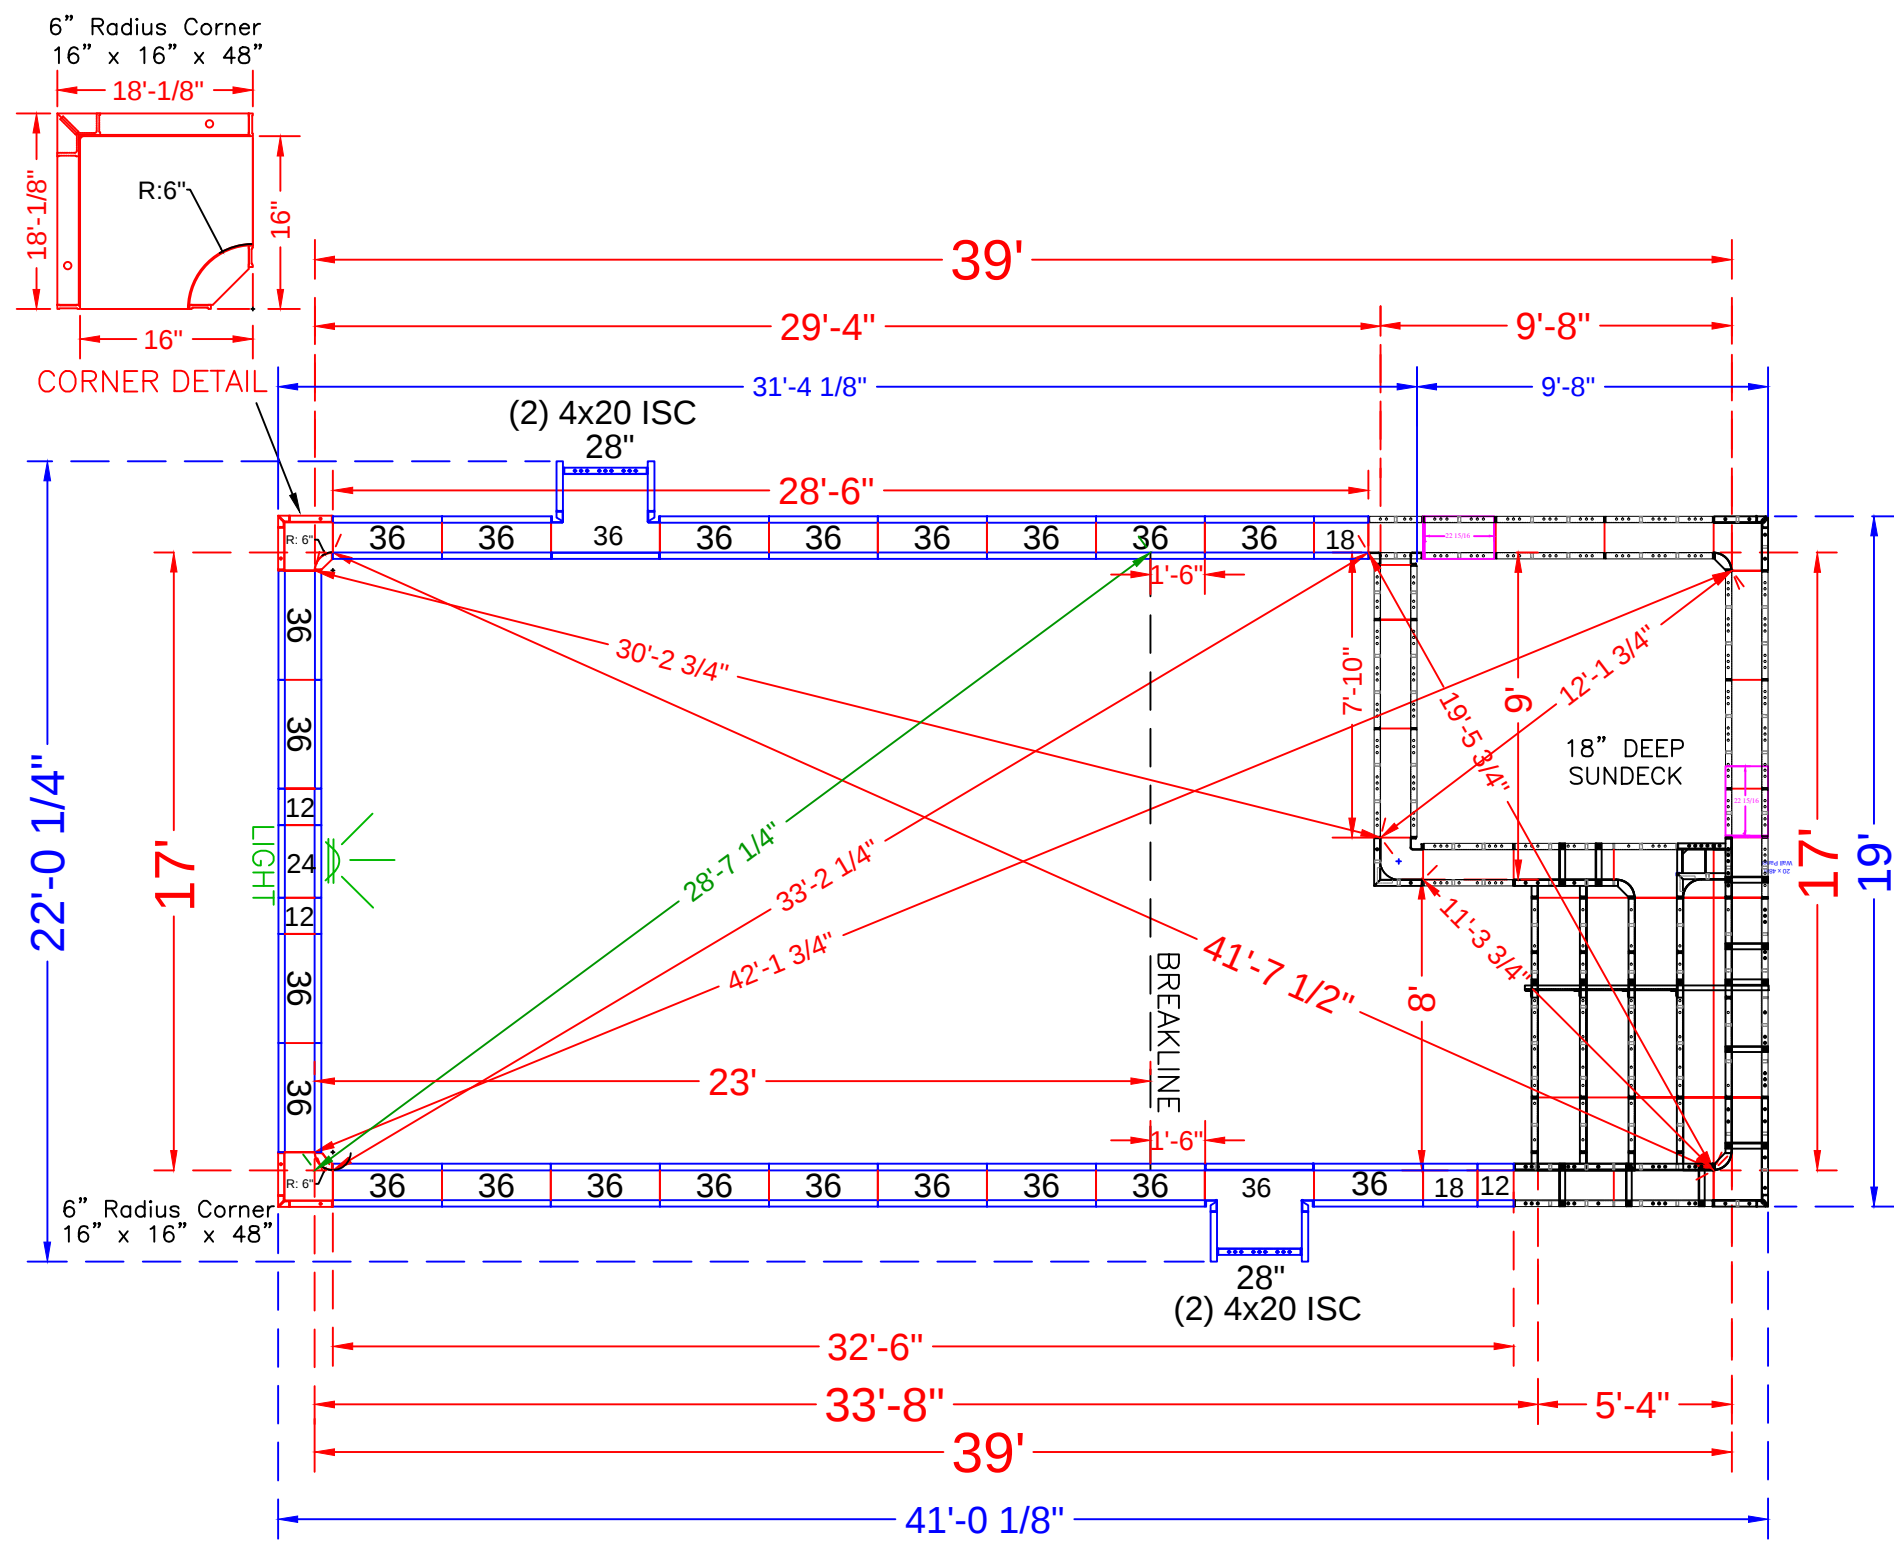

NOTE: SEE CONSTRUCTION PLANS FOR POOL LOCATION

POOL PANEL DESCRIPTIONS	
QTY.	DESCRIPTION
1	17' Wide Rectangle Sundeck & Step Assembly(Yellow paint)
CORNER PANELS	
2	16" x 16" x 48 w/ Outside Corner-SA (6" Radius)
SKIMMER SIDES {	
4	20" x 4" x 48" Adj Offset Hinged ISC (Pilaster)
STRAIGHT PANELS	
6	12" x 48" Panel-SA
4	18" x 48" Panel-SA
2	24" x 48" Panel-SA
2	28" x 48" Panel-SA
44	36 x 48" Panel-SA

CARASIA - 20 Delaware Avenue
17' x 39' - 10" Concrete Wall - Rectangle
w/ Interior Vinyl Covered Steps & Sundeck Combo
Pool Perimeter = 112' Pool Area = 663 S.F.
Approximate Pool Gallons: 22,300 Gallons
Concrete Yards
- Pool Walls & Steps: 20.5 yards (19.3 exact)

PANEL LAYOUT	
JOB #: 555787	
DATE: 5-3-2020	
DRAWN BY: SA	

REVISIONS	



