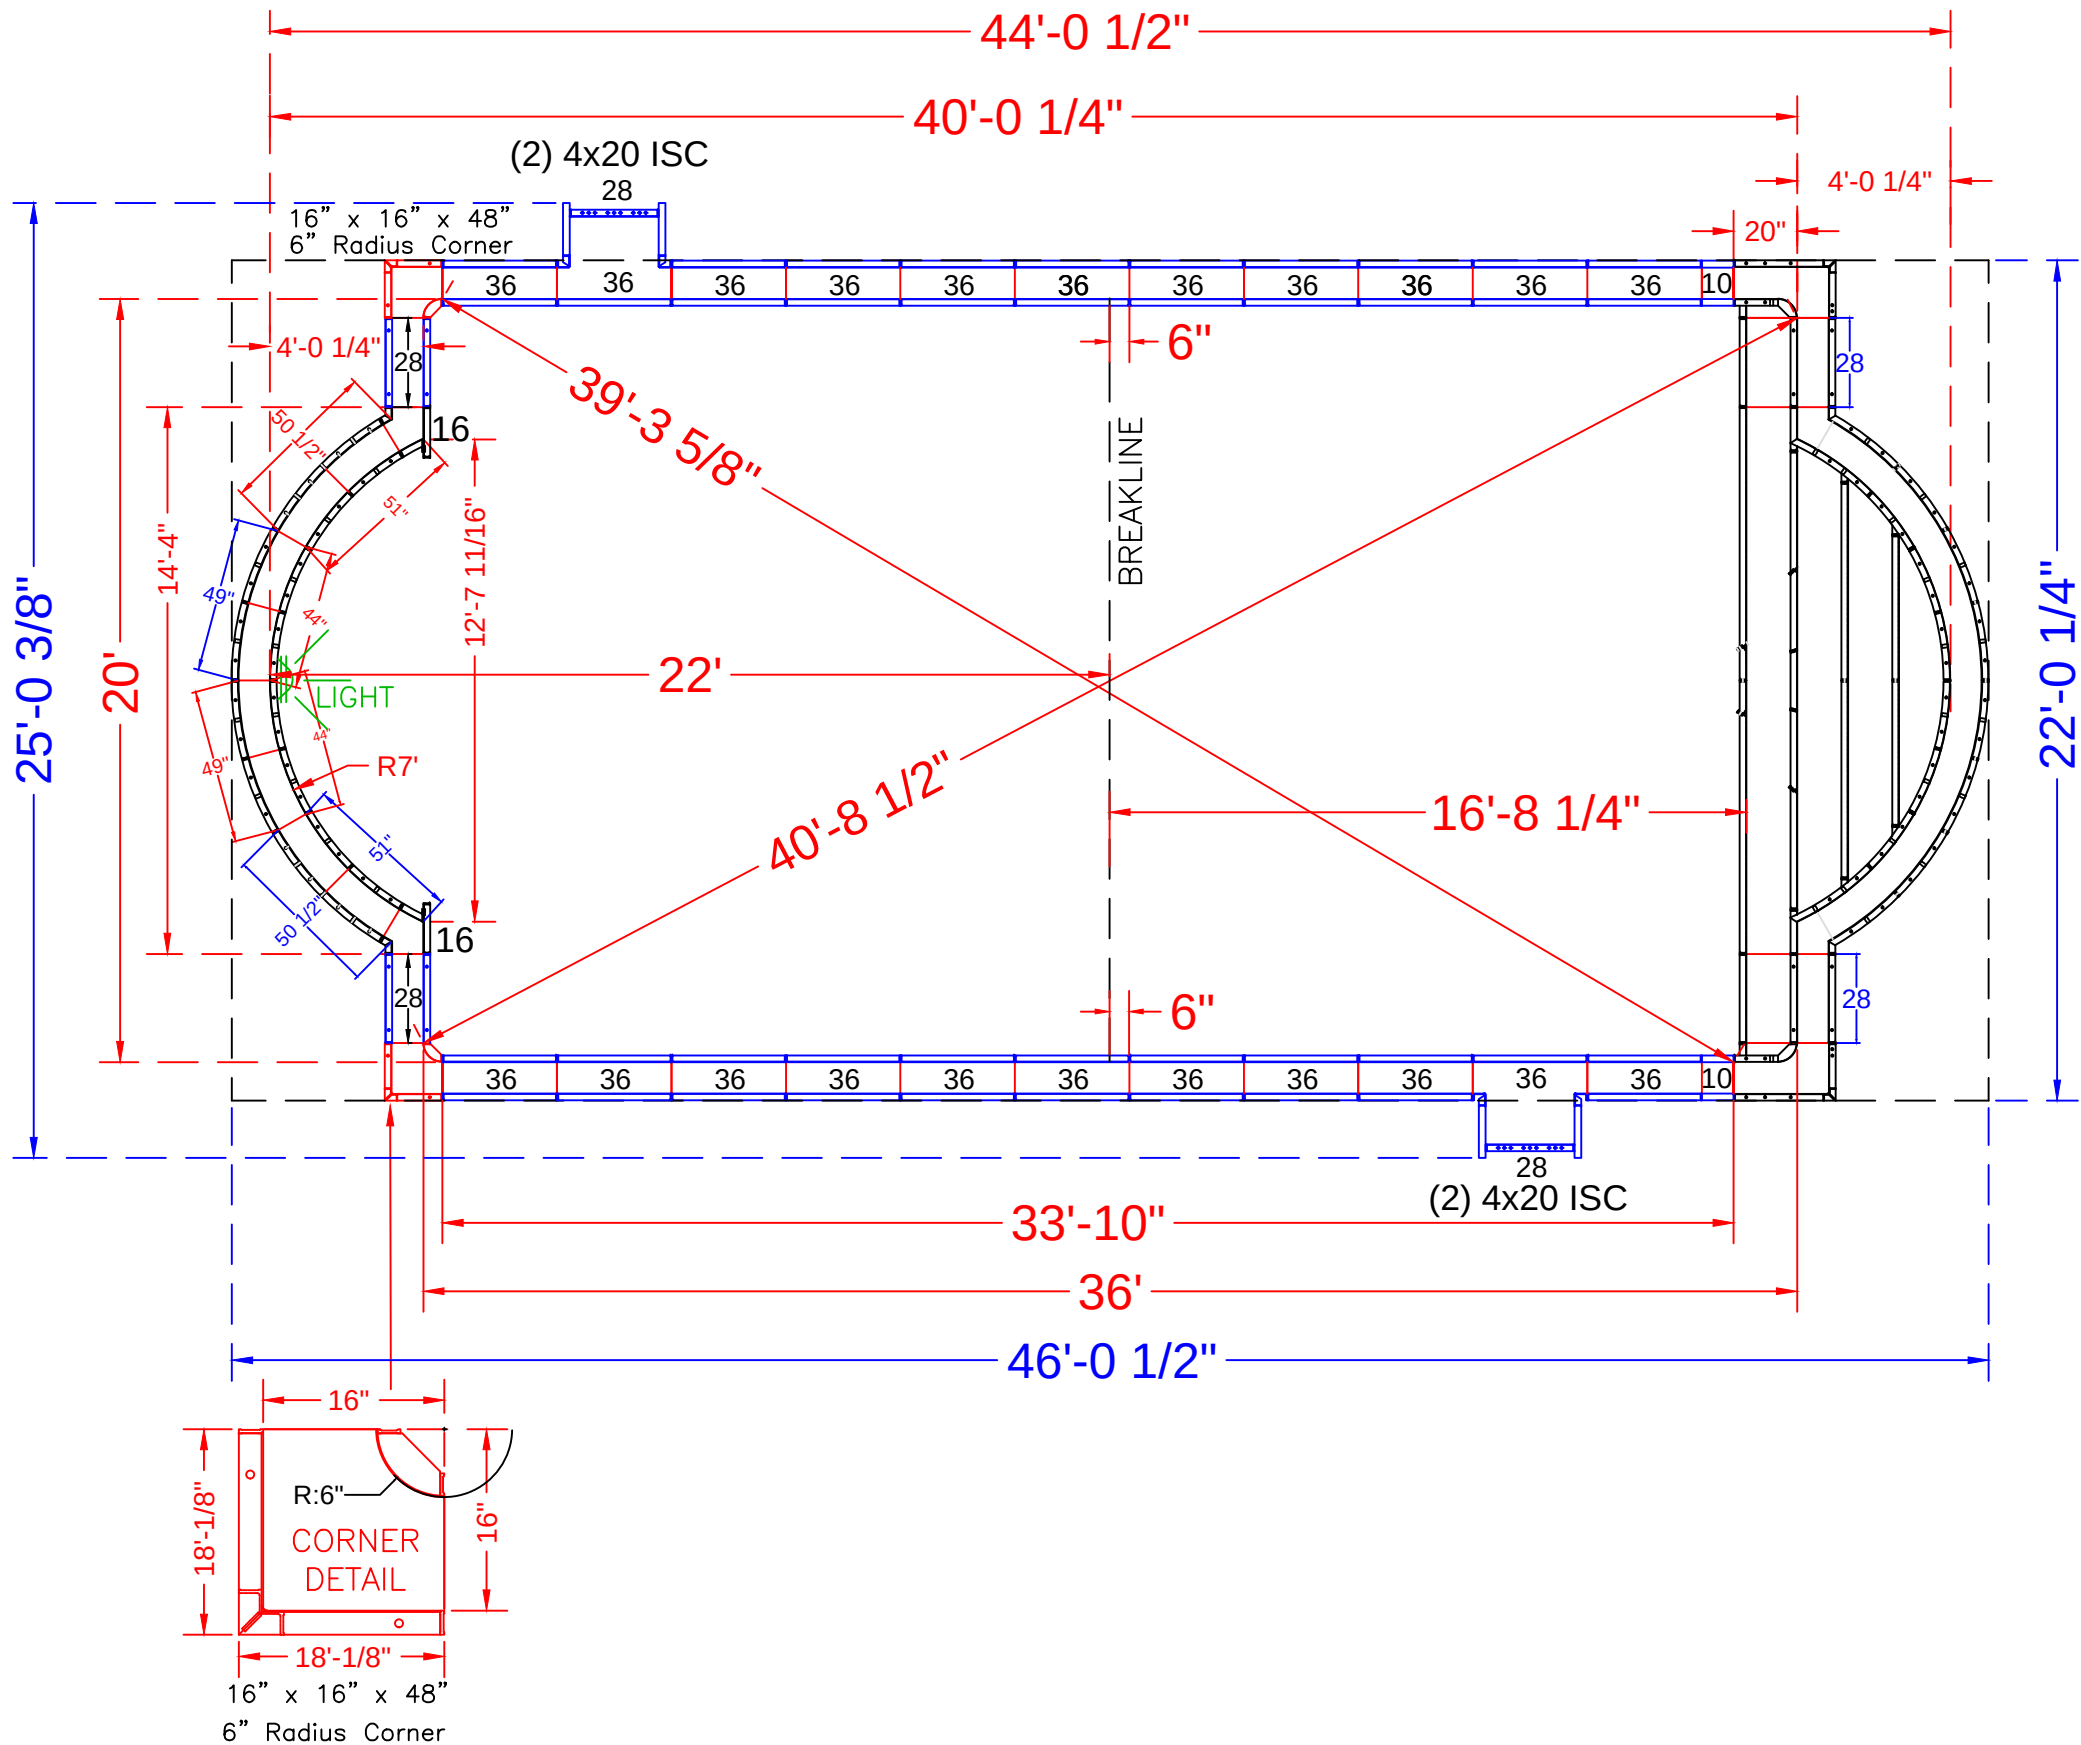




NOTE: See Construction Plan for Pool Location

POOL PANEL DESCRIPTIONS

| QTY.               | DESCRIPTION                                   |
|--------------------|-----------------------------------------------|
| 1                  | 20' Wide Roman End Step Assembly              |
| CORNERS AND HINGES |                                               |
| 4                  | 4 x 20 x 48" Adj Offset Hinged ISC (Pilaster) |
| 2                  | 6" Radius Corners (16" x 16" x 48")           |
| STRAIGHT PANELS    |                                               |
| 4                  | 10" x 48" Panel                               |
| 2                  | 16" x 48" Panel (Roman End Connection)        |
| 8                  | 28" x 48" Panel (includes 2 for step)         |
| 42                 | 36" x 48" Panel                               |

ROMAN END RADIUS PANEL DESCRIPTIONS

| QTY. | DESCRIPTION                                 |
|------|---------------------------------------------|
| 2    | 49" x 48" 94" Radius Outside Panel          |
| 2    | 44" x 48" 84" Radius Inside Panel           |
| 2    | 51" x 48" 84" Radius Inside Panel           |
| 2    | 50 1/2" x 4" x 48" 94" Radius Outside Panel |

CARDIERI - 14 Sandpiper Lane

20' x 40' - 10" Concrete Wall  
w/ Vinyl Covered Steps  
Pool Perimeter = 118'  
Pool Area = 793 S. F.  
Approximate Gallons of Pool: 24,600 Gallons

Concrete Yards  
- Pool Walls & Steps: 21 yards (19.84 exact)

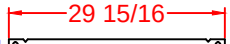
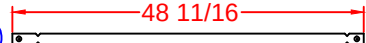
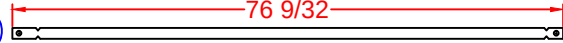
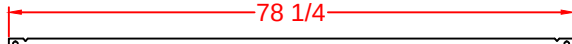
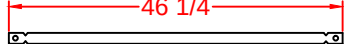
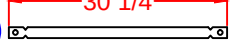
PANEL LAYOUT

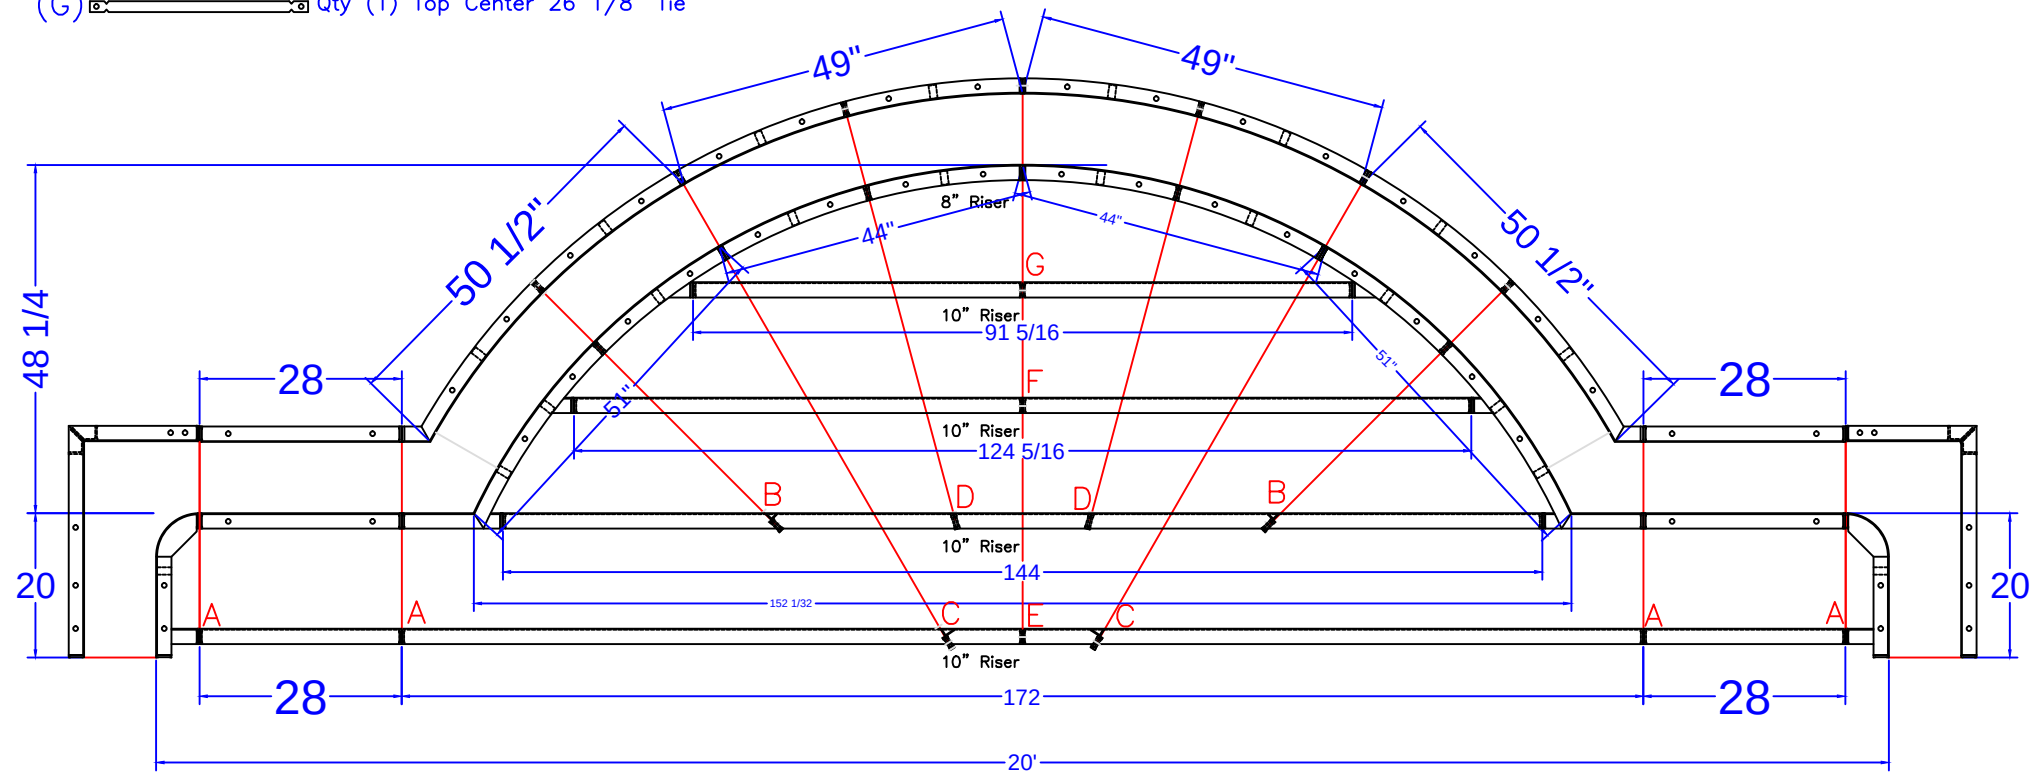
JOB #: 555281  
DATE: 9-14-2017  
DRAWN BY: SA

REVISIONS



| STEP PANEL DESCRIPTIONS                         |                                            |
|-------------------------------------------------|--------------------------------------------|
| 7' RADIUS ROMAN END STEP WITH 8" AND 10" RISERS |                                            |
| QTY.                                            | DESCRIPTION                                |
| 2                                               | 6 x 20 x 48 ISC Riser Side                 |
| 2                                               | 16 x 30 x 48 OSC Form                      |
| 2                                               | 51 x 4 x 38 84R ISC Zee Riser Side         |
| 2                                               | 50 1/2 x 4 x 48 94 RADIUS OS Panel         |
| 2                                               | 44 x 8 84 RADIUS IS Panel Top Riser        |
|                                                 |                                            |
|                                                 |                                            |
| 2                                               | 49 x 48 94 RADIUS OS Panel                 |
| 3                                               | Risers - Top Center (1)91 5/16, (2)62 5/32 |
| 3                                               | Risers - Bottom Center (1)144, (2)86       |
| 2                                               | Risers - Bottom Outer Edge                 |
| 2                                               | 28 x 48 Straight Panel                     |
| 2                                               | 28 x 38 Straight Panel                     |
| 2                                               | 28 x 10 Straight Panel                     |

- (A)  Qty (4) Bottom Sides 26" Full Tie
- (B)  Qty (2) 2nd Bottom Sides 43 5/16" Tie
- (C)  Qty (2) Bottom Middle 71 1/16" Tie
- (D)  Qty (2) 2nd Bottom Middle 56 7/8" Tie
- (E)  Qty (2) Bottom Center 74 1/8" Tie
- (F)  Qty (1) 2nd Top Center 42 1/8" Tie
- (G)  Qty (1) Top Center 26 1/8" Tie



CARDIERI - 14 Sandpiper Lane

20' x 40' - 10" Concrete Wall  
w/ Vinyl Covered Steps  
Pool Perimeter = 118'  
Pool Area = 793 S. F.  
Approximate Gallons of Pool: 24,600 Gallons

Concrete Yards  
- Pool Walls & Steps: 21 yards (19.84 exact)

| STEP DETAIL                                      |  |  |  |
|--------------------------------------------------|--|--|--|
| JOB #: 555281<br>DATE: 9-14-2017<br>DRAWN BY: SA |  |  |  |
|                                                  |  |  |  |
|                                                  |  |  |  |
|                                                  |  |  |  |
|                                                  |  |  |  |



SEASONAL WORLD  
WE BUILD BACKYARDS!