

NODE POINT MEASUREMENTS

C-D = 17'-9 ³/₄"
C-E = 22'-3 ³/₈"
C-F = 15'-7 ¹/₈"
C-G = 0'-8"
C-H = 17'-5 ³/₄"

D-E = 4'-5 ³/₄"
D-F = 7'-6 ⁷/₈"
D-G = 17'-8 ¹/₂"
D-H = 20'-3 ³/₄"


E-F = 10'-8"
E-G = 22'-2 ¹/₄"
E-H = 23'-4 ³/₄"

F-G = 15'-2 ³/₈"
F-H = 12'-9 ⁷/₈"

G-H = 16'-9 ⁷/₈"

RADI MEASUREMENTS

C = 8' RADIUS
D = 8' RADIUS
E = 4' RADIUS
F = 4' RADIUS
G = 8' RADIUS
H = 8'-9 ⁷/₈" RADIUS

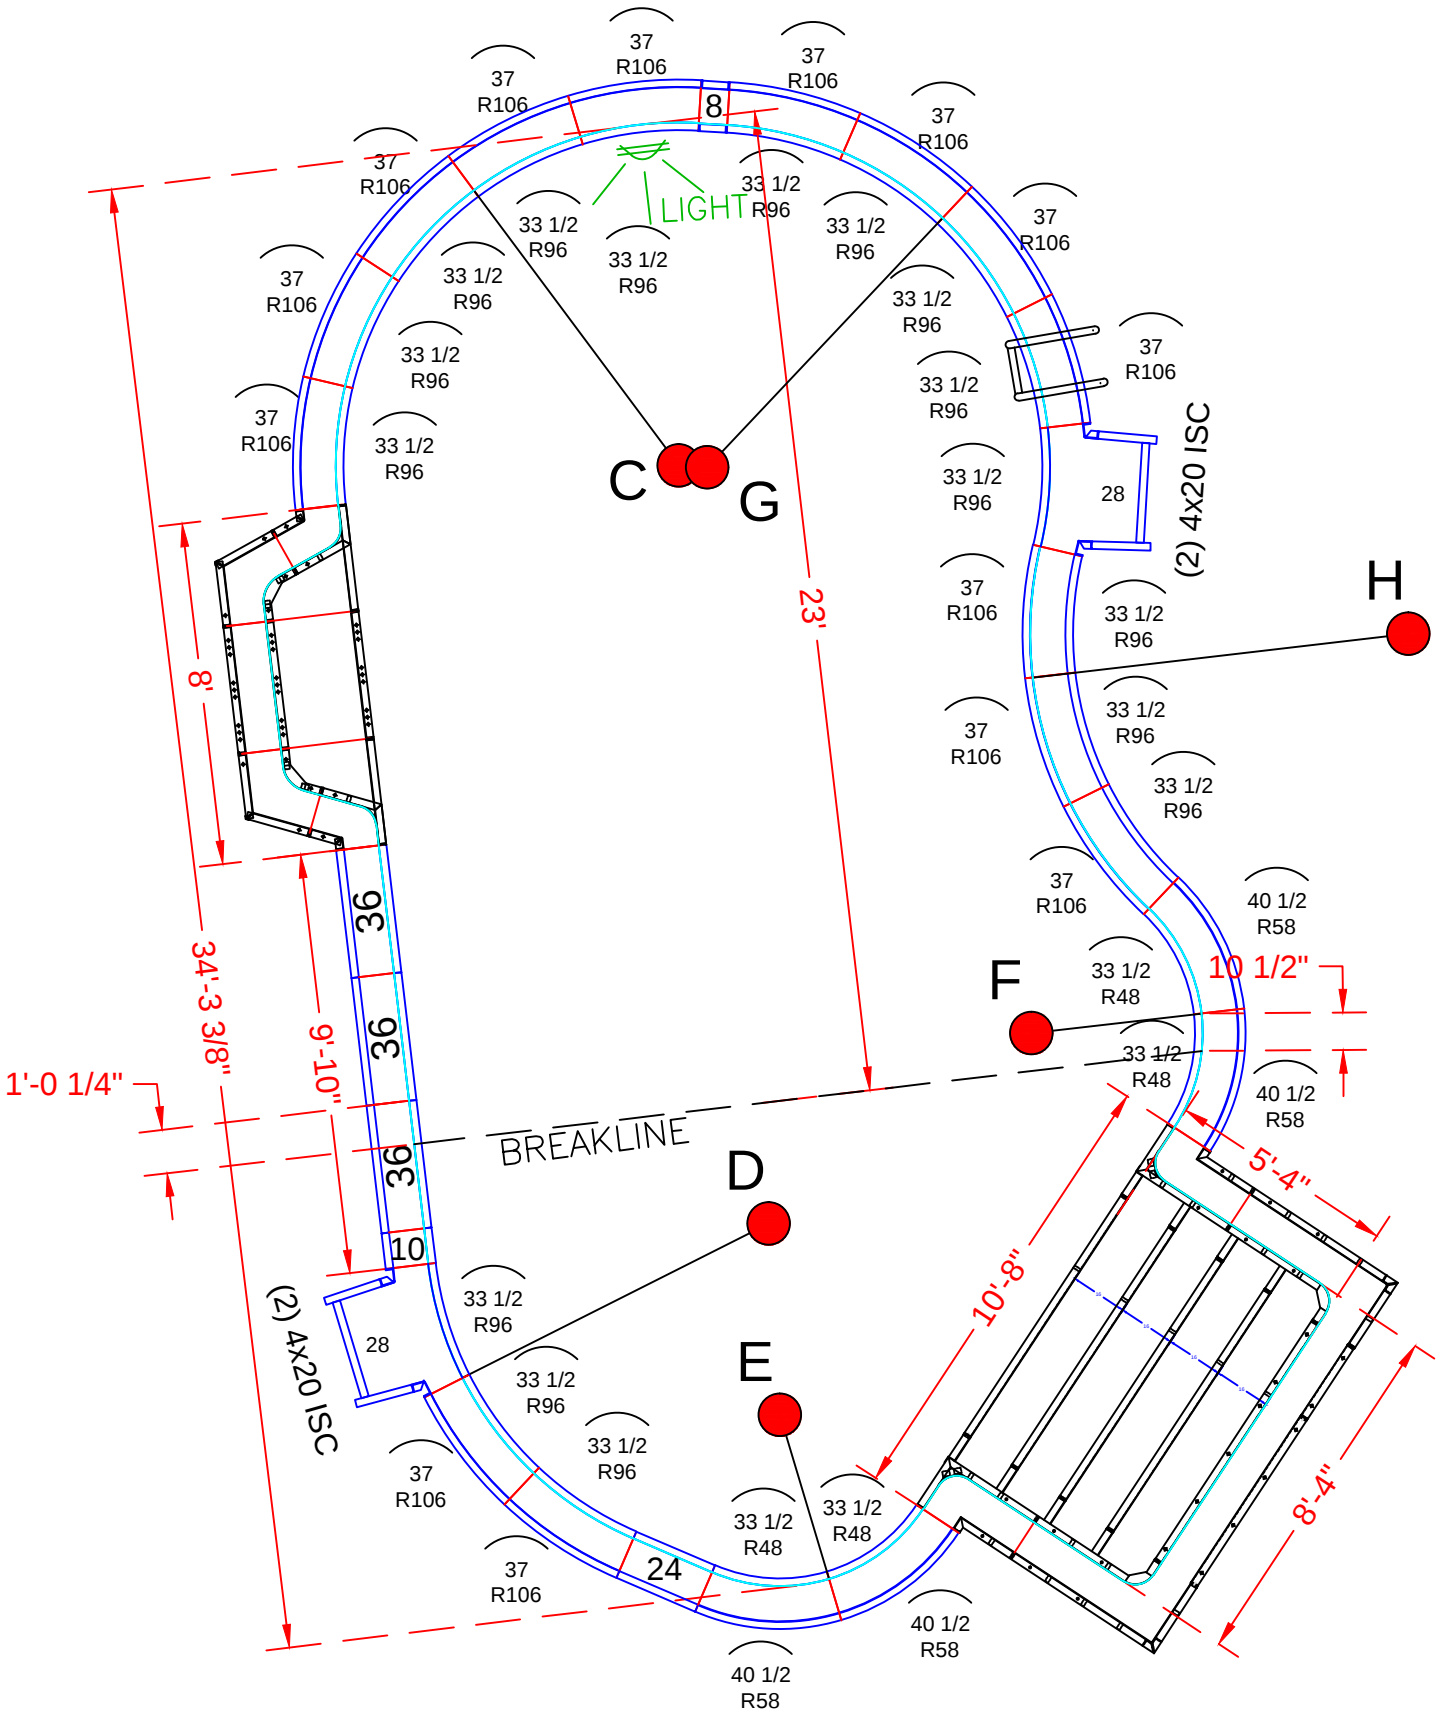

POOL PANEL DESCRIPTIONS

QTY.	DESCRIPTION
1	8'-4" x 5'-4" x 48" Step Assembly w/ 6" Radius
1	6' x 2' Love Seat Assembly
4	4" x 20" x 48" Adj Offset Hinged ISC (Pilaster)
2	28" x 48" Panel-SA
Straight Panels	
2	8" x 48" Panel
2	10" x 48" Panel
2	24" x 48" Panel
6	36" x 48" Panel
Radius Panels	
4	33 1/2" x 48" 48" IS Radius Panel
4	40 1/2" x 48" 58" OS Radius Panel
16	33 1/2" x 48" 96" Radius Panel (Light Panel)
14	37" x 48" 106" Radius Panel

See Detail Page {
See Detail Page {
Skimmer Sides {
Skimmer {

CARMICHAEL - 11 Jimarie Court

16' x 34' - 10" Concrete Wall - Straight Wall Lagoon
w/ 8'-4" x 5'-4" Vinyl Covered Step

Concrete Yards

- Pool Walls & Steps: 19 yards (17.82 exact)

Pool Perimeter = 97'

Pool Area = 518 SQ. FT.

Approximate Pool Gallons: 23,353 Gallons



PANEL LAYOUT

JOB #: 500122
DATE: 05-29-2012
SCALE: 1' = 1/8 "
DRAWN BY: SA & LH


REVISIONS




SEASONAL WORLD
WE BUILD BACKYARDS!

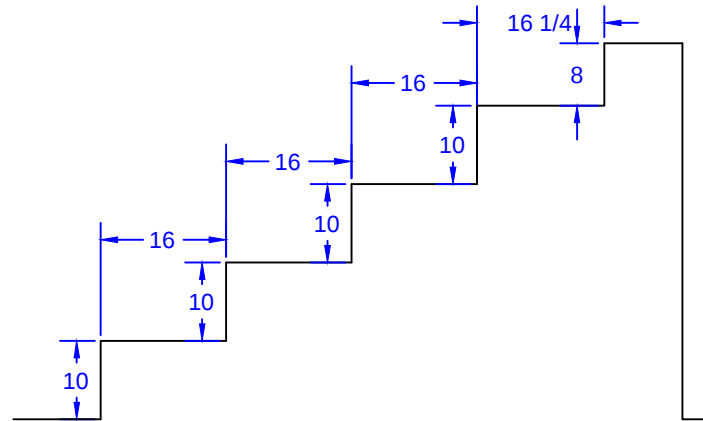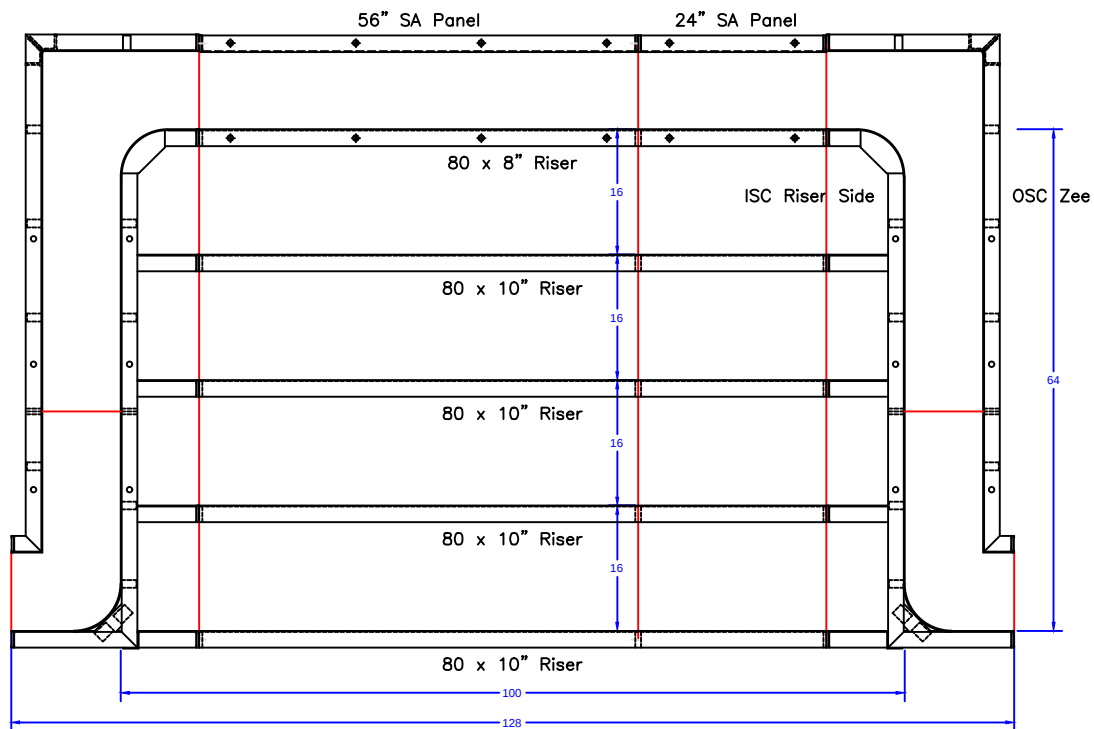

STEP TIES:

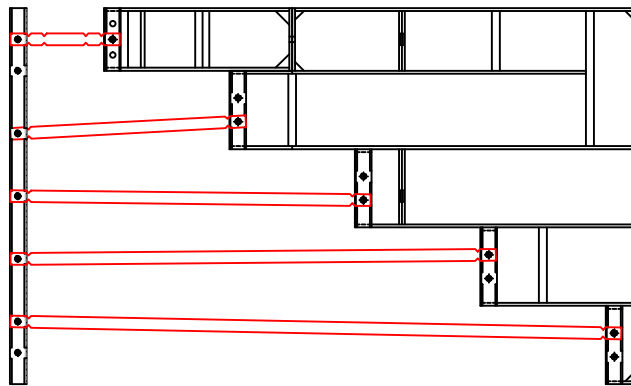

8'-4" x 5'-4" Outside End Step - 6" Radius Corners

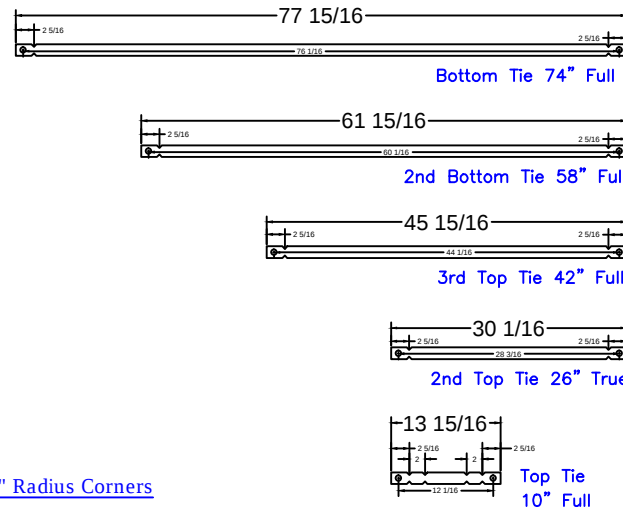

8'-4" Step
Qty(4)
Qty(2)
Qty(2)
Qty(2)
Qty(12)

STEP PANEL DESCRIPTIONS

QTY.	DESCRIPTION
4	80 x 10 Risers
1	80 x 8 Top Riser
1	24 x 48 SA Panel
1	56 x 48 SA Panel-Back Wall
2	4x64x20 x 48 OSC Zee Panel
2	10x64x14 x 48 ISC Riser Sides


CARMICHAEL - 11 Jimarie Court
16' x 34' - 10" Concrete Wall - Straight Wall Lagoon
w/ 8'-4" x 5'-4" Vinyl Covered Step
Concrete Yards
- Pool Walls & Steps: 19 yards (17.82 exact)
Pool Perimeter = 97'
Pool Area = 518 SQ. FT.
Approximate Pool Gallons: 23,353 Gallons

STEP DETAIL

JOB #: 500122
DATE: 05-29-2012
SCALE: 1' = 1/2 "
DRAWN BY: SA & LH



SEASONAL WORLD
WE BUILD BACKYARDS!

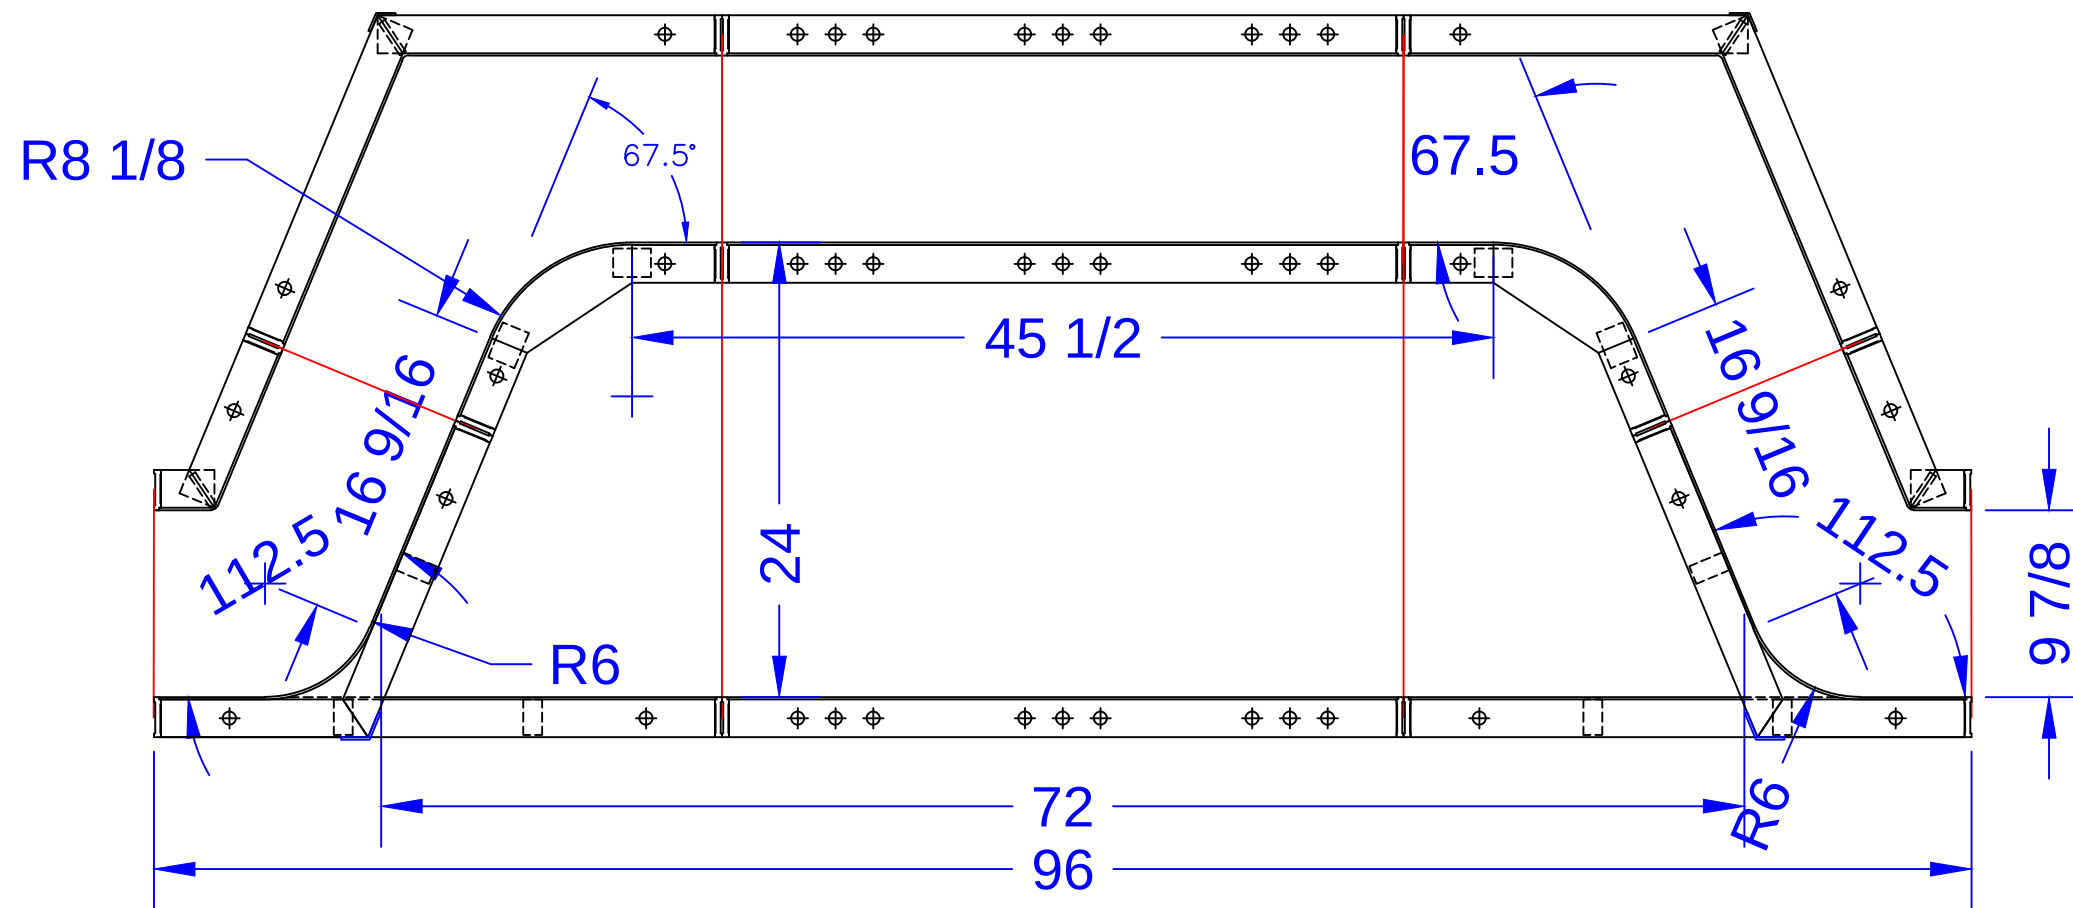

34" Full Pool Tie 1/4" BB DRN

LOVE SEAT PANEL DESCRIPTIONS

QTY.	DESCRIPTION
2	16 3/4" x 16 3/4" x 48" OSC
2	3 1/4" x 9 1/4" x 48" ISC
1	36" x 48" SA Panel
2	10 3/16" x 10 3/16" x 24" ISC 8" Radius - Fixed 67.5° Bench Form
2	30" x 15 29/32" x 48" OSC 6" Radius - Fixed 67.5° Riser Side
2	36" x 24" SA Panel

CARMICHAEL - 11 Jimarie Court
 16' x 34' - 10" Concrete Wall - Straight Wall Lagoon
 w/ 8'-4" x 5'-4" Vinyl Covered Step
Concrete Yards
 - Pool Walls & Steps: 19 yards (17.82 exact)
 Pool Perimeter = 97'
 Pool Area = 518 SQ. FT.
 Approximate Pool Gallons: 23,353 Gallons

BENCH DETAIL			
JOB #: 500122			
DATE: 05-29-2012			
SCALE: 1' = 1/2 "			
DRAWN BY: SA & LH			

