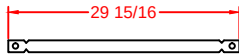
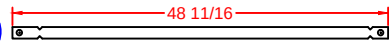
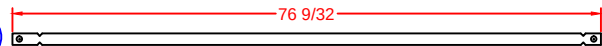



STEP PANEL DESCRIPTIONS


7' RADIUS ROMAN END STEP WITH 8" AND 10" RISERS	
QTY.	DESCRIPTION
2	6 x 20 x 48 ISC Riser Side
2	16 x 30 x 48 OSC Form
2	51 x 4 x 38 84R ISC Zee Riser Side
2	50 1/2 x 4 x 48 94 RADIUS OS Panel
2	44 x 8 84 RADIUS IS Panel Top Riser
2	49 x 48 94 RADIUS OS Panel
3	Risers - Top Center (1)91 5/16, (2)62 5/32
3	Risers - Bottom Center (1)144, (2)86
2	Risers - Bottom Outer Edge
2	4 x 48 Straight Panel
2	4 x 38 Straight Panel
2	4 x 10 Straight Panel


(A)  Qty (4) Bottom Sides 26" Full Tie


(B)  Qty (2) 2nd Bottom Sides 43 5/16" Tie


(C)  Qty (2) Bottom Middle 71 1/16" Tie

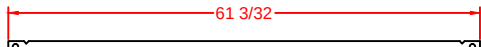(D)  Qty (2) 2nd Bottom Middle 56 7/8" Tie

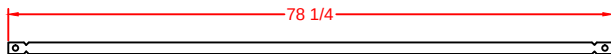(E)  Qty (2) Bottom Center 74 1/8" Tie

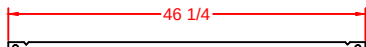(F)  Qty (1) 2nd Top Center 42 1/8" Tie

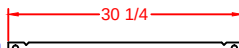(G)  Qty (1) Top Center 26 1/8" Tie

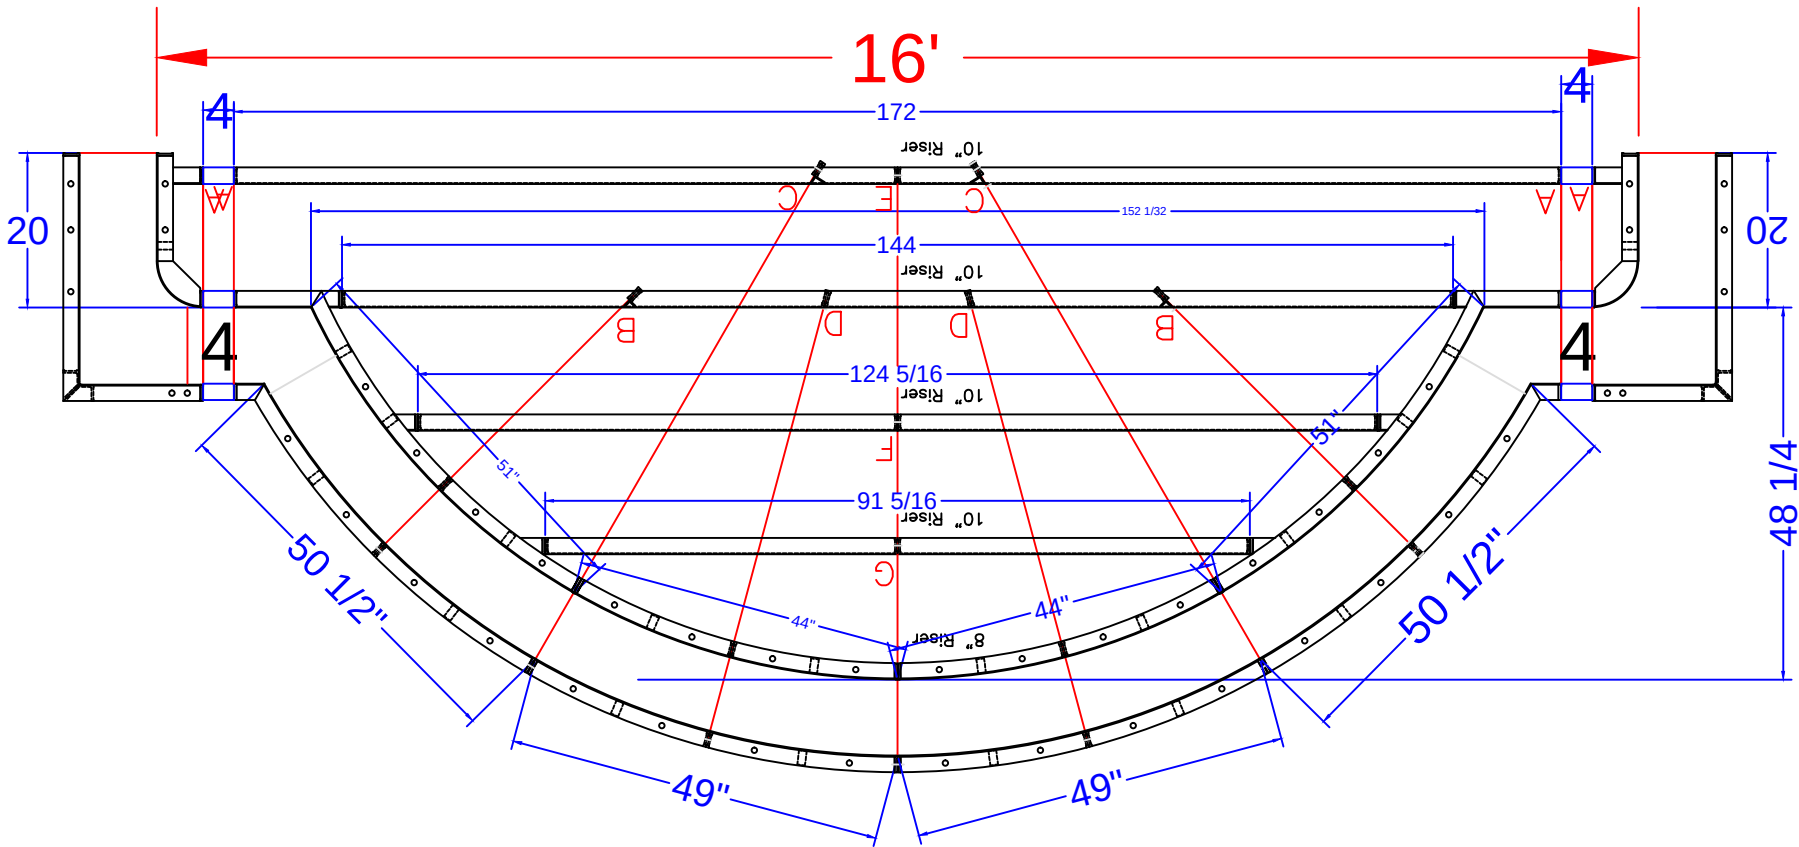

CASSIN - 17 Thrush Court

16' x 35' - 10" Concrete Wall -Spartan Roman End
w/ 16' Wide Vinyl Covered Roman End Step
Pool Perimeter = 92' Pool Area = 505 S. F.
Approximate Gallons of Pool: 16,065 Gallons

Concrete Yards

- Pool Walls & Steps: 17.5 yards (16.6 exact)

STEP DETAIL

JOB #: 555197
DATE: 4-11-2017
SCALE: 1' = 1/2 "
DRAWN BY: SA

