

NODE POINT MEASUREMENTS

A-B = 20' (HOUSE)
A-C = 13'-2 5/8"
A-D = 17'-11 1/8"
A-E = 29'-5"
A-F = 25'-4 5/8"
A-G = 19'-1 7/8"
A-H = 10'-3"
A-I = 26'-0 3/8"
A-J = 30'-1"

B-C = 20'-4 3/8"
B-D = 14'-6 1/4"
B-E = 14'-9 3/8"
B-F = 12'-9 1/8"
B-G = 6'-10 3/4"
B-H = 10'-9 1/8"
B-I = 27'-2 7/8"
B-J = 24'-8 3/4"

C-D = 8'-9 1/4"
C-E = 22'-2 1/4"
C-F = 18'-0 3/8"
C-G = 15'-2 5/8"
C-H = 16'-9 7/8"
C-I = 12'-9 7/8"
C-J = 17'-11"

D-E = 13'-5 1/8"
D-F = 9'-3 1/8"
D-G = 7'-11 3/8"
D-H = 16'-1 1/8"
D-I = 12'-9 7/8"
D-J = 12'-10 1/8"

E-F = 4'-2 5/8"
E-G = 10'-8"
E-H = 23'-4 3/4"
E-I = 21'
E-J = 14'-2 5/8"

F-G = 7'-3 1/8"
F-H = 20'-0 1/2"
F-I = 18'-2 1/4"
F-J = 12'-10 1/2"


G-H = 12'-9 7/8"
G-I = 20'-5 1/4"
G-J = 18'-0 1/8"

H-I = 27'-10 3/4"
H-J = 28'-9 7/8"

I-J = 8'-11 1/4"

RADII MEASUREMENTS

C = 8' RADIUS
D = 8' RADIUS
E = 4' RADIUS
F = 8' RADIUS
G = 4' RADIUS
H = 8'-9 7/8" RADIUS
I = 4'-9 7/8" RADIUS
J = 4'-9 7/8" RADIUS

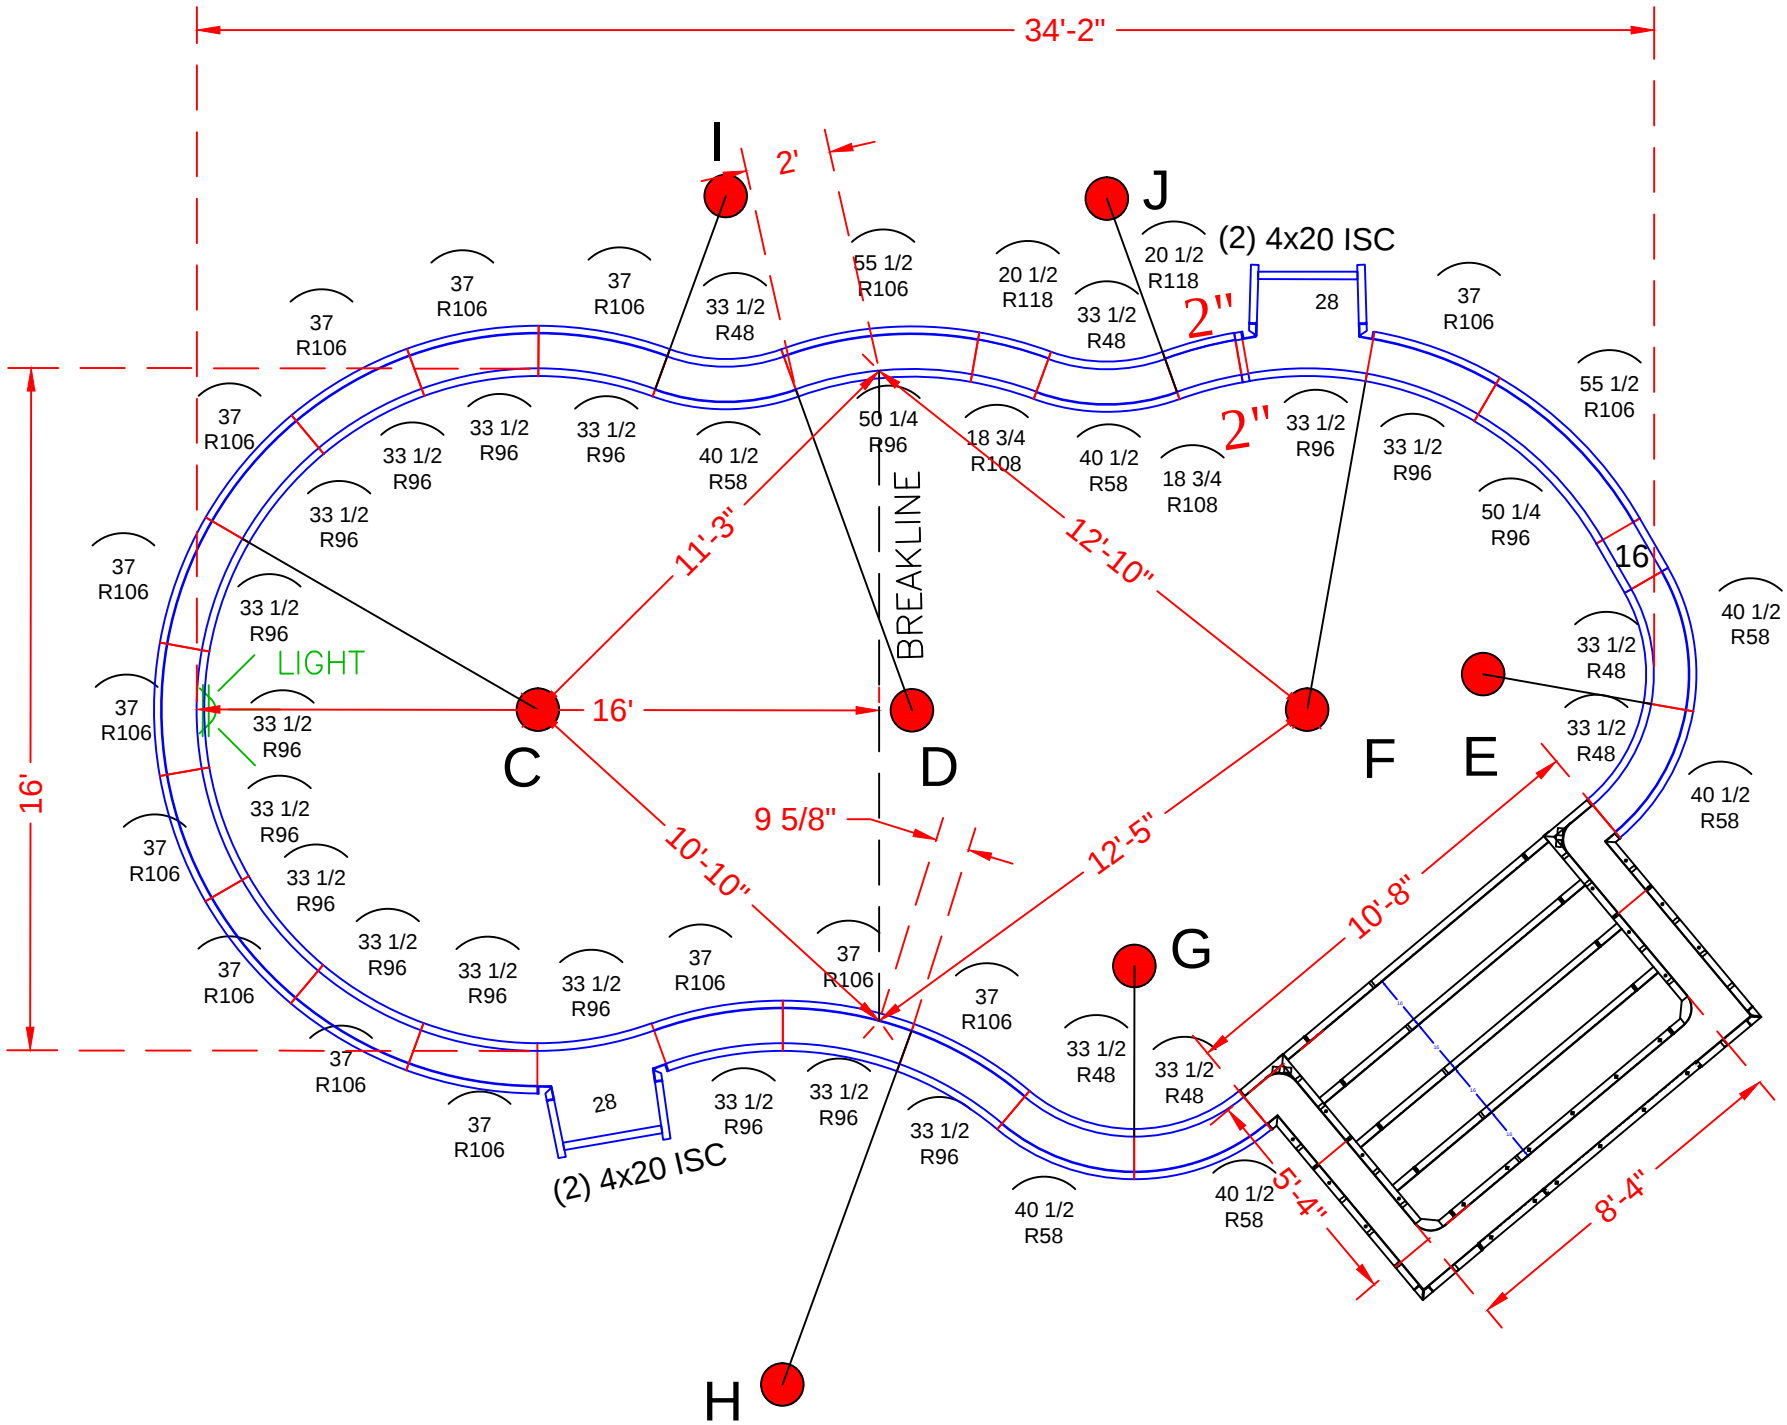

POOL PANEL DESCRIPTIONS

QTY.	DESCRIPTION
1	8'-4" x 5'-4" x 48" Step Assembly w/ 6" Radius
4	4" x 20" x 48" Adj Offset Hinged ISC (Pilaster)
2	28" x 48" Panel-SA
	Straight Panels
2	2" x 48" Panel
2	16" x 48" Panel
	Radius Panels
6	33 1/2" x 48" 48" Radius Panel
6	40 1/2" x 48" 58" Radius Panel
16	33 1/2" x 48" 96" Radius Panel
14	37" x 48" 106" Radius Panel
2	50 1/4" x 48" 96" Radius IS Panel
2	55 1/2" x 48" 106" Radius OS Panel
2	18 3/4" x 48" 108" Radius IS Panel
2	20 1/2" x 48" 118" Radius OS Panel

See Detail Page {
Skimmer Sides {
Skimmer {

CASTANEDA - 711 Pershing Avenue

18' x 35' - 10" Concrete Wall - Aspen
w/ 8'-4" x 5'-4" Vinyl Covered Step

Pool Perimeter = 97'

Pool Area = 518 S. F.

Approximate Gallons of Pool: 16,575 Gallons

Concrete Yards



- Pool Walls & Steps: 17.5 yards (16.56 exact)

PANEL LAYOUT


JOB #: 500316
DATE: 01-02-2014
SCALE: 1' = 1/7 "
DRAWN BY: SA & LH

REVISIONS		




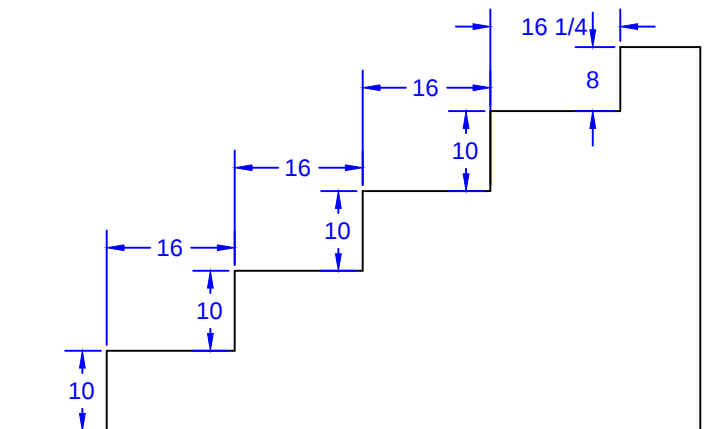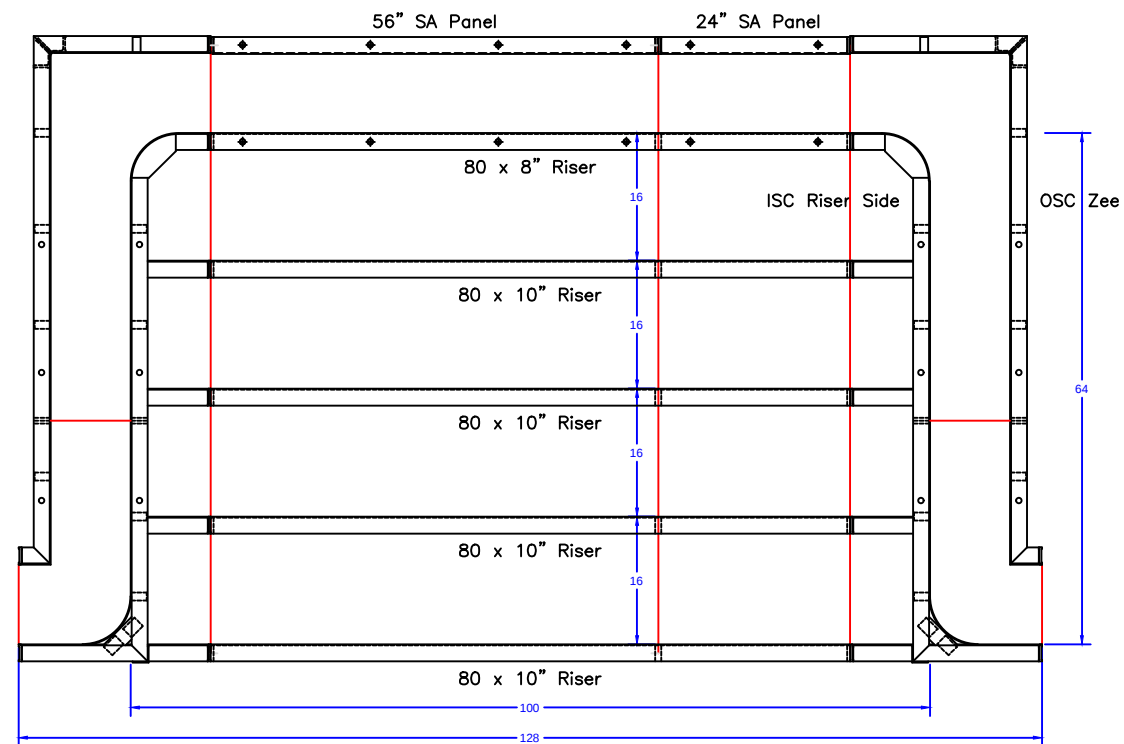

STEP TIES:

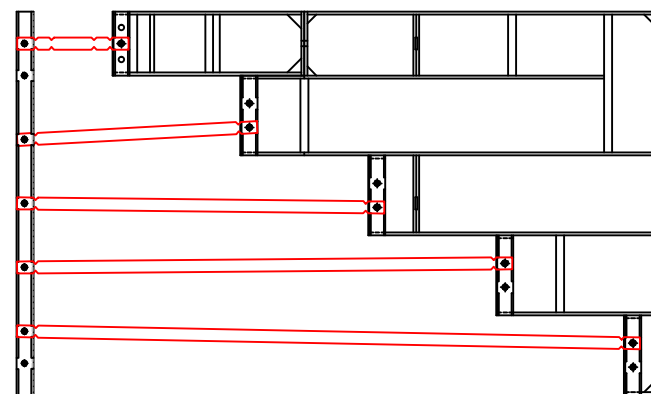

8'-4" x 5'-4" Outside End Step - 6" Radius Corners

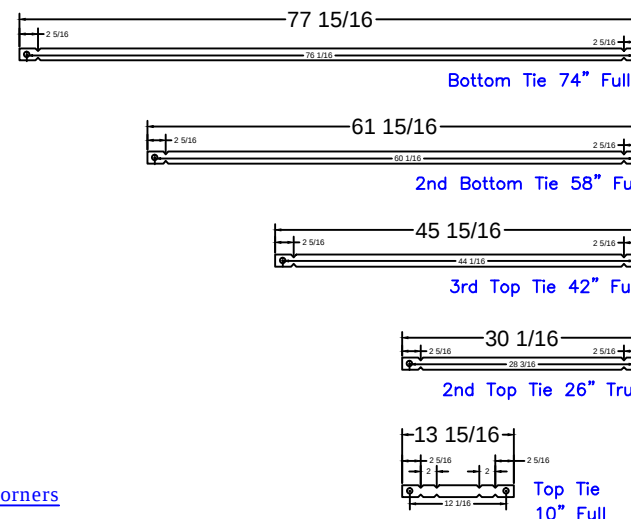

8'-4" Step
Qty(4)

Qty(2)

Qty(2)

Qty(2)

Qty(12)

CASTANEDA - 711 Pershing Avenue

18' x 35' - 10" Concrete Wall - Aspen

w/ 8'-4" x 5'-4" Vinyl Covered Step

Pool Perimeter = 97'

Pool Area = 518 S. F.

Approximate Gallons of Pool: 16,575 Gallons

Concrete Yards

- Pool Walls & Steps: 17.5 yards (16.56 exact)

STEP PANEL DESCRIPTIONS

QTY.	DESCRIPTION
4	80 x 10 Risers
1	80 x 8 Top Riser
1	24 x 48 SA Panel
1	56 x 48 SA Panel-Back Wall
2	4 x 64 x 20 x 48 OSC Zee Panel
2	10 x 64 x 14 x 48 ISC Riser Sides

STEP DETAIL

JOB #: 500316

DATE: 01-02-2014

SCALE: 1' = 1/2 "

DRAWN BY: SA & LH



SEASONAL WORLD
WE BUILD BACKYARDS!