


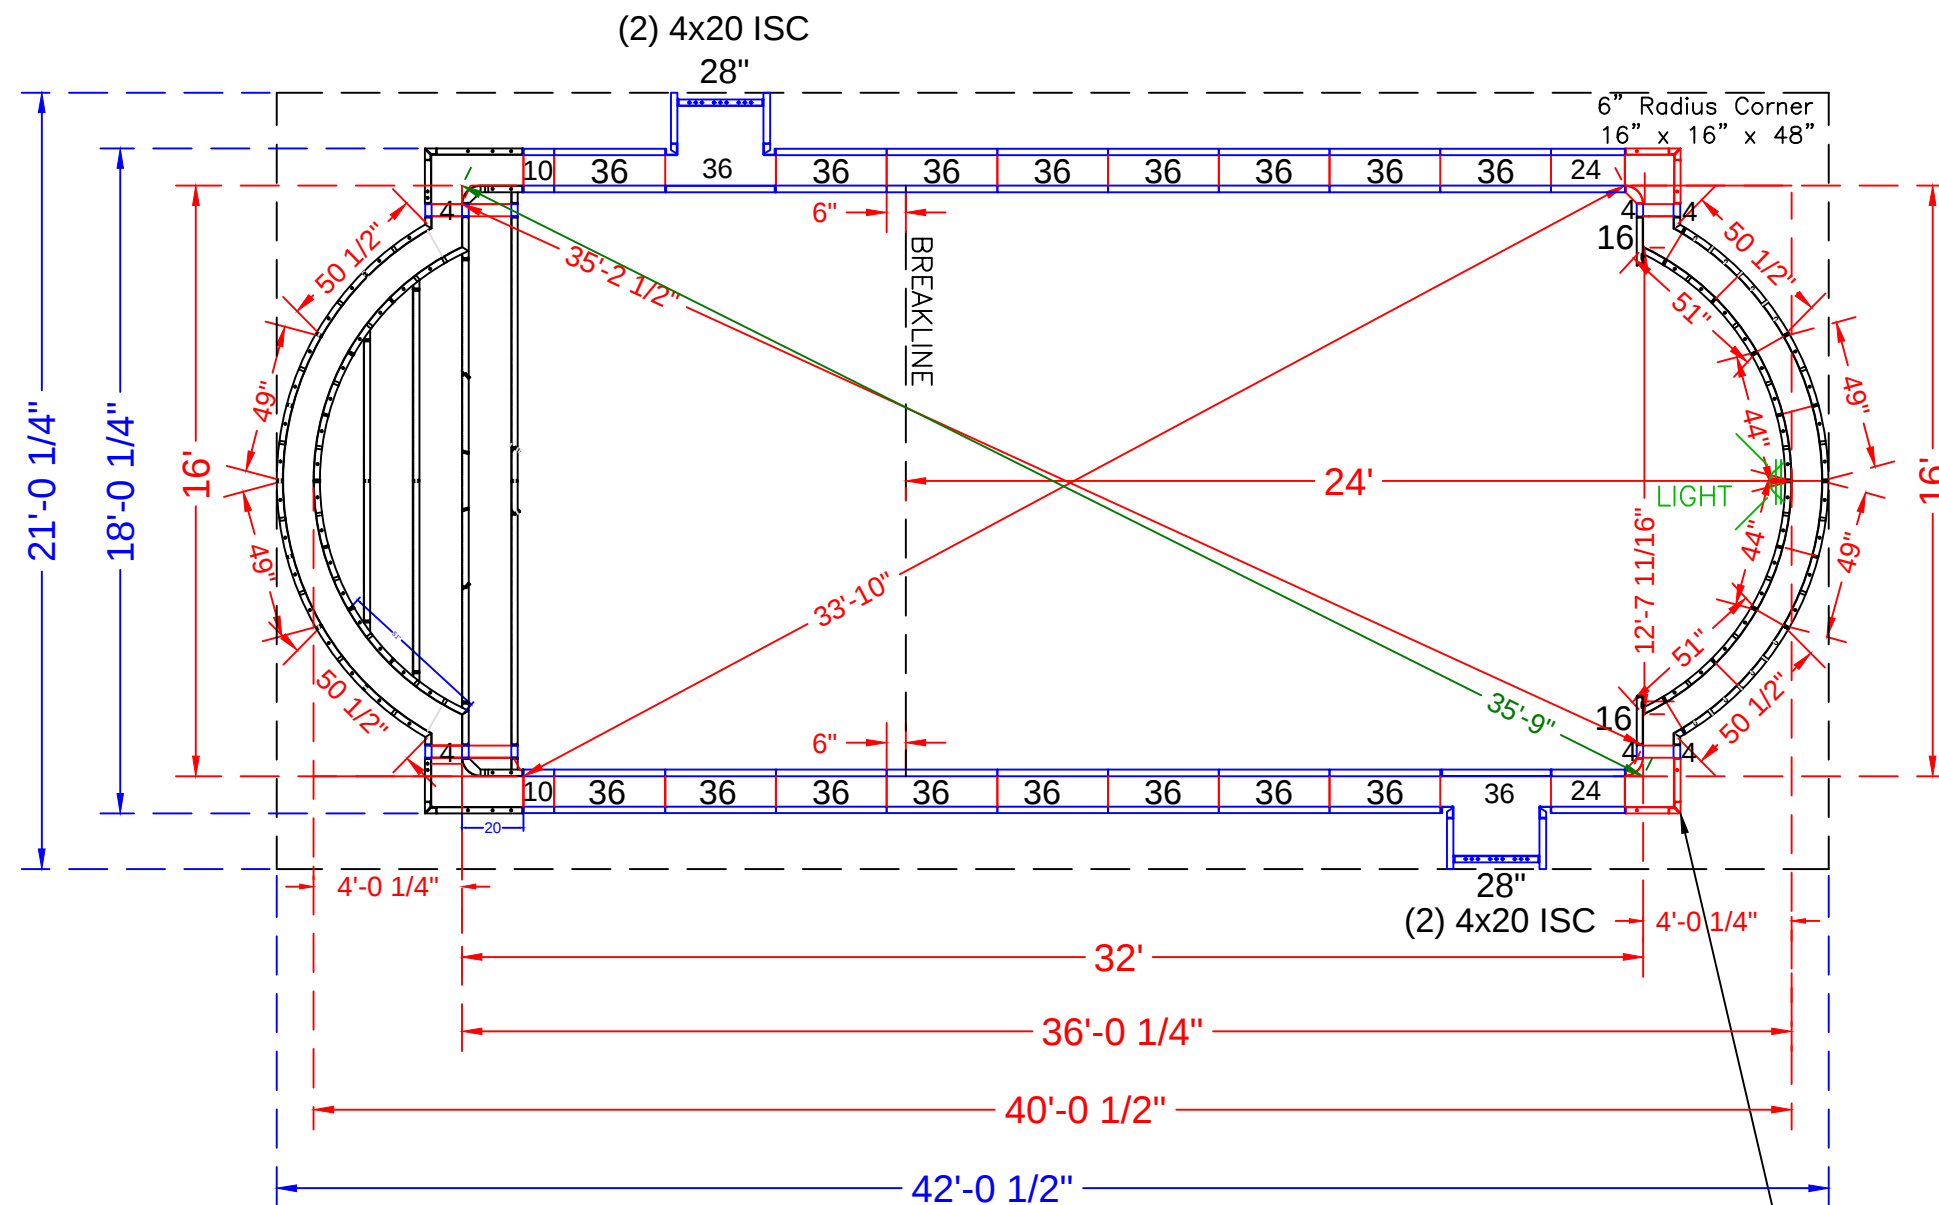

NOTE: See Construction Drawing for Pool Location

POOL PANEL DESCRIPTIONS

QTY.	DESCRIPTION
1	16' Wide Roman Step Assembly w/ 6" Radius Corners
SEE DETAIL PAGE {	
CORNERS	
2	16" x 16" x 48 w/Outside Corner-SA (6" Radius)
4	20" x 4" x 48" Adj Offset Hinged ISC (Pilaster) *Skimmer
SKIMMER SIDES {	
STRAIGHT PANELS	
4	4" x 48" Panel *Add 2 more for step page (6 total)
4	10" x 48" Panel
2	16" x 48" Panel
4	24" x 48" Panel
SKIMMERS {	
2	28" x 48" Panel
34	36 x 48" Panel
ROMAN END RADIUS PANELS	
2	49" x 48" 94" Radius Outside Panel
2	44" x 48" 84" Radius Inside Panel
2	51" x 48" 84" Radius Panel
2	50 1/2" x 4" x 48" - 94" Radius / Outside

CASTELLI - 10 Glen Wood Court

16' x 40' - 10" Concrete Wall -Spartan Roman End
w/ 16' Wide Vinyl Covered Roman End Step
Pool Perimeter = 117' Pool Area = 585 S. F.
Approximate Gallons of Pool: 21,300 Gallons

Concrete Yards





- Pool Walls & Steps: 19 yards (17.7 exact)

PANEL LAYOUT

JOB #: 555354
DATE: 6-4-2018
DRAWN BY: SA


REVISIONS

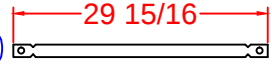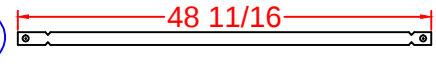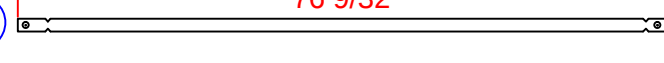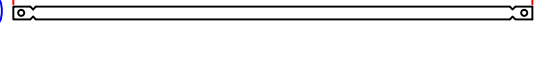

- (A)  Qty (4) Bottom Sides 26" Full Tie
- (B)  Qty (2) 2nd Bottom Sides 43 5/16" Tie
- (C)  Qty (2) Bottom Middle 71 1/16" Tie
- (D)  Qty (2) 2nd Bottom Middle 56 7/8" Tie
- (E)  Qty (2) Bottom Center 74 1/8" Tie
- (F)  Qty (1) 2nd Top Center 42 1/8" Tie
- (G)  Qty (1) Top Center 26 1/8" Tie

STEP PANEL DESCRIPTIONS

7' RADIUS ROMAN END STEP WITH 8" AND 10" RISERS	
QTY.	DESCRIPTION
2	6 x 20 x 48 ISC Riser Side
2	16 x 30 x 48 OSC Form
2	51 x 4 x 38 84R ISC Zee Riser Side
2	50 1/2 x 4 x 48 94 RADIUS OS Panel
2	44 x 8 84 RADIUS IS Panel Top Riser
2	49 x 48 94 RADIUS OS Panel
3	Risers - Top Center (1)91 5/16, (2)62 5/32
3	Risers - Bottom Center (1)144, (2)86
2	Risers - Bottom Outer Edge
2	4 x 48 Straight Panel
2	4 x 38 Straight Panel
2	4 x 10 Straight Panel

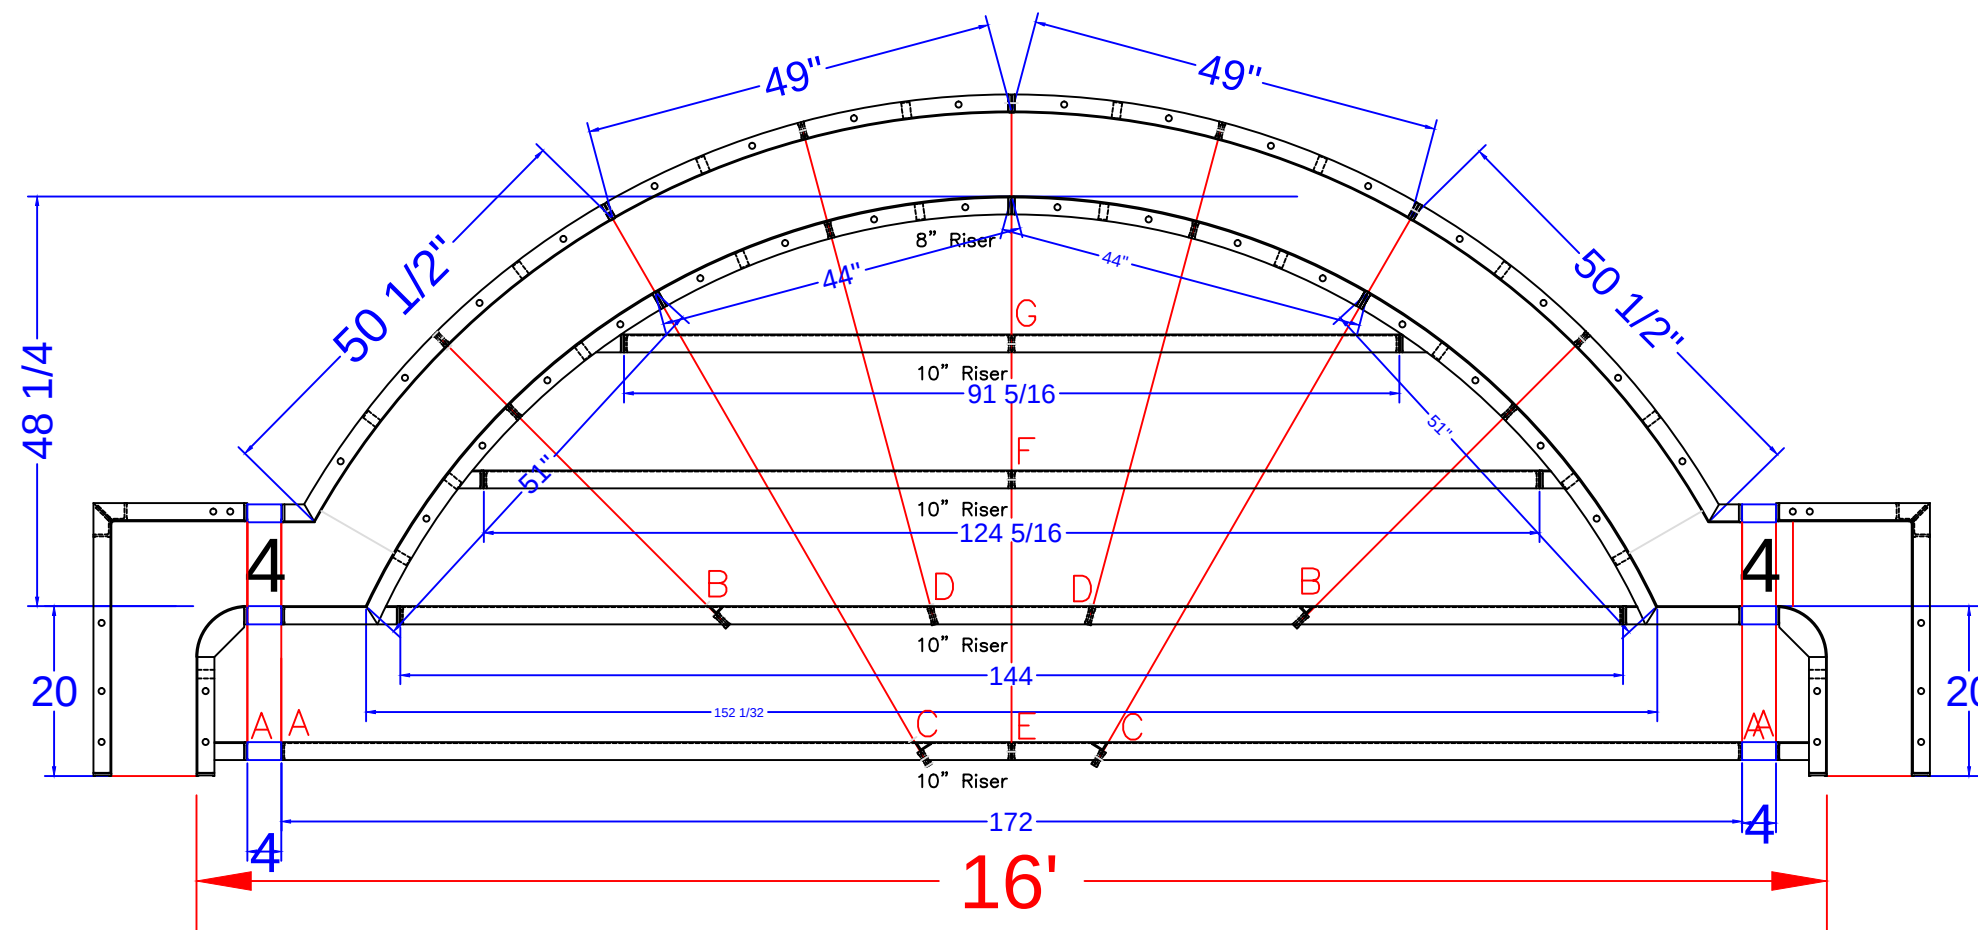

CASTELLI - 10 Glen Wood Court
 16' x 40' - 10" Concrete Wall -Spartan Roman End
 w/ 16' Wide Vinyl Covered Roman End Step
 Pool Perimeter = 117' Pool Area = 585 S. F.
 Approximate Gallons of Pool: 21,300 Gallons

Concrete Yards
 - Pool Walls & Steps: 19 yards (17.7 exact)

STEP DETAIL

JOB #: 555354
 DATE: 6-4-2018
 SCALE: 1' = 1/2"
 DRAWN BY: SA



SEASONAL WORLD
 WE BUILD BACKYARDS!