


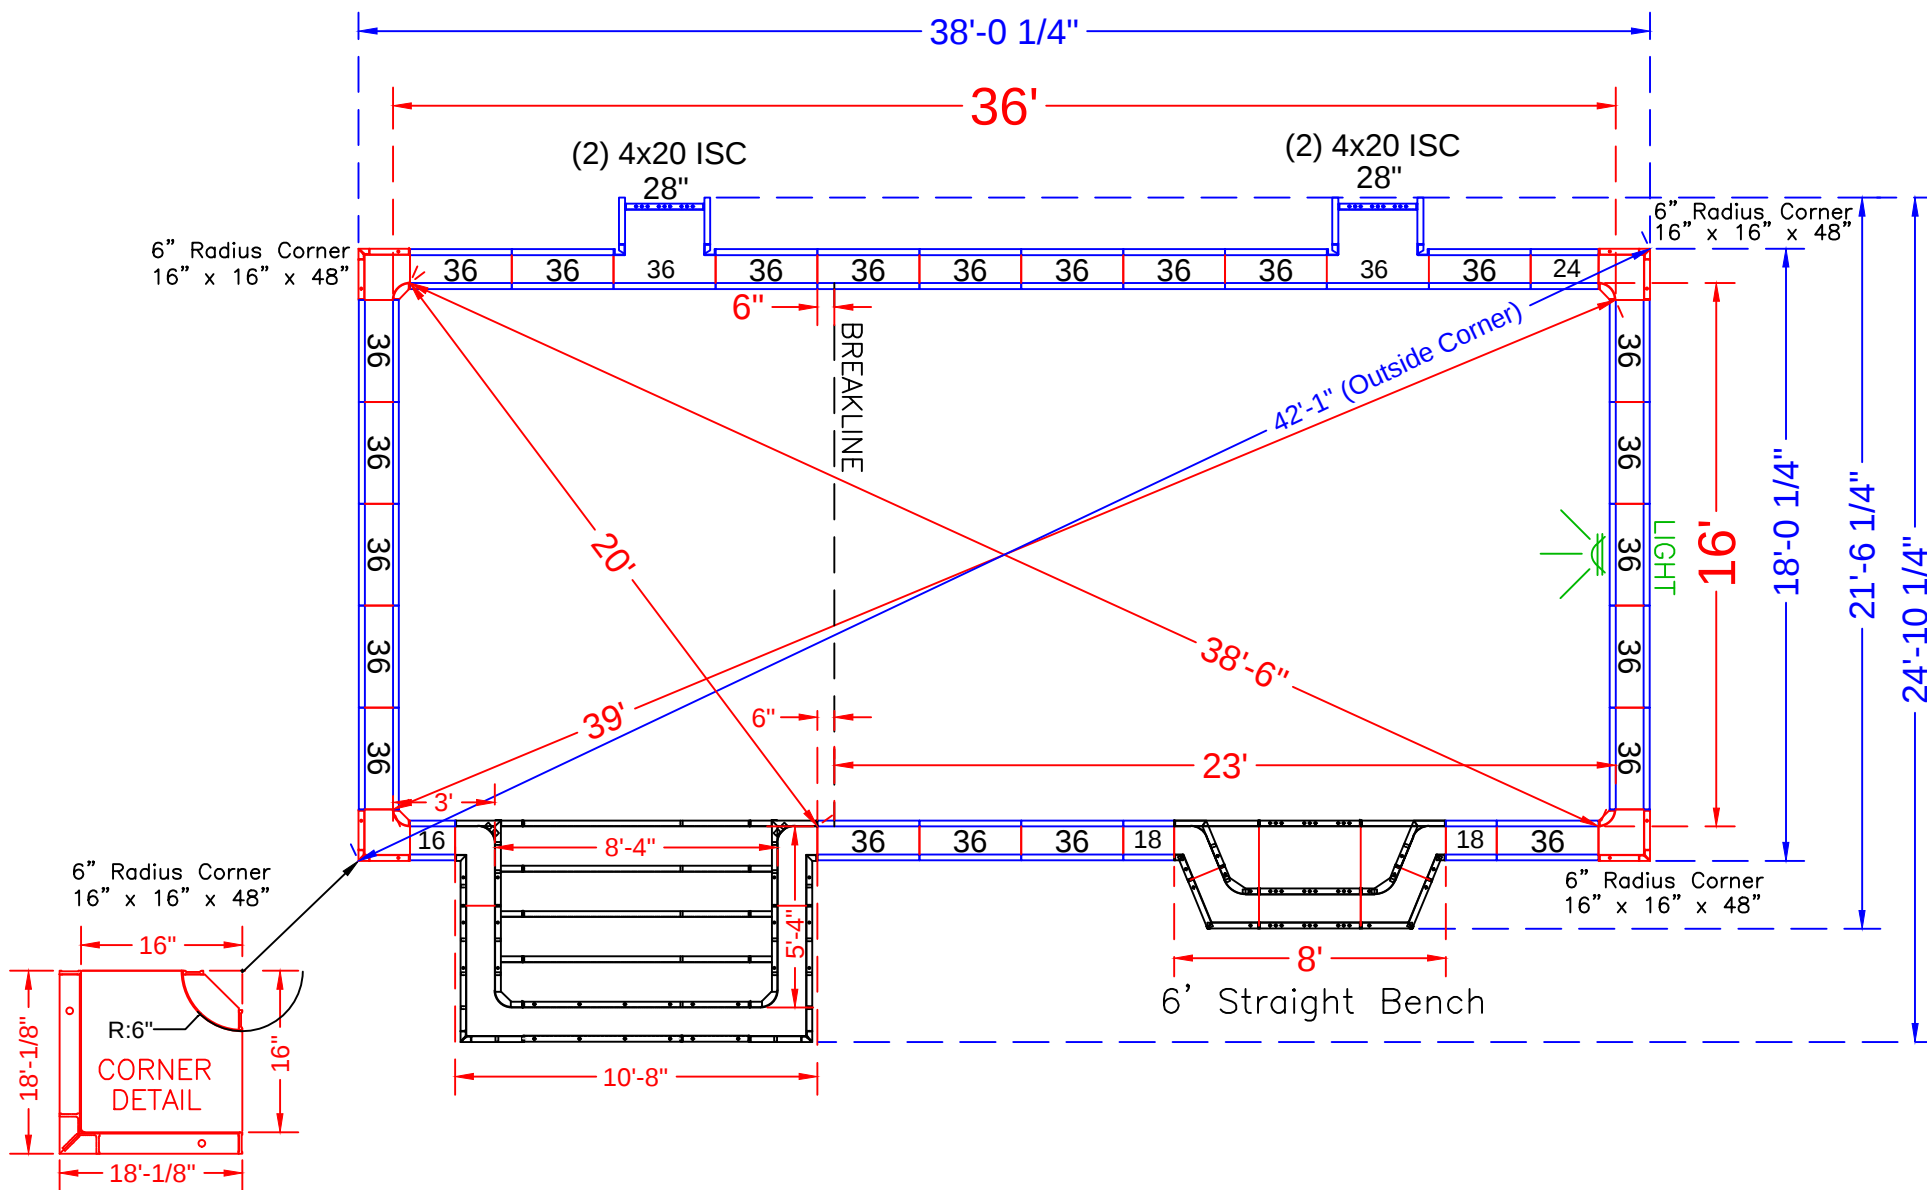

NOTE: See Construction Plan for Pool Location

POOL PANEL DESCRIPTIONS

QTY.	DESCRIPTION
1	8'-4" x 5'-4" x 48" Step Assembly w/6" Radius
1	6' Straight Bench Assembly
4	4" x 20" x 48" Adj Offset Hinged ISC (Pilaster)
4	16" x 16" x 48 w/ Outside Corner-SA (6" Radius)
STRAIGHT PANELS	
2	16" x 48" Panel-SA
4	18" x 48" Panel-SA
2	24" x 48" Panel-SA
2	28" x 48" Panel-SA (Pilaster)
48	36" x 48" Panel-SA

SEE DETAIL PAGE {
SEE DETAIL PAGE {
SKIMMER SIDES {

SKIMMERS {

CASTILLO - 12 Amy Court

16' x 36' - 10" Concrete Wall - Rectangle
w/ 8'-4" x 5'-4" Vinyl Covered Steps
& 2' x 6' Vinyl Covered Bench
Pool Perimeter = 115' Pool Area = 630 S. F.
Approximate Gallons of Pool: 22,600 Gallons



Concrete Yards
- Pool Walls & Steps: 21.5 yards (20.2 exact)

PANEL LAYOUT


JOB #: 555301
DATE: 11-6-2017
SCALE: 1' = 1/8 "
DRAWN BY: SA

REVISIONS		




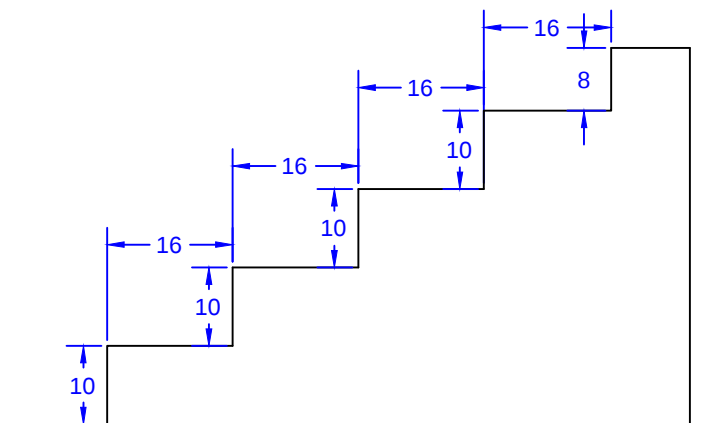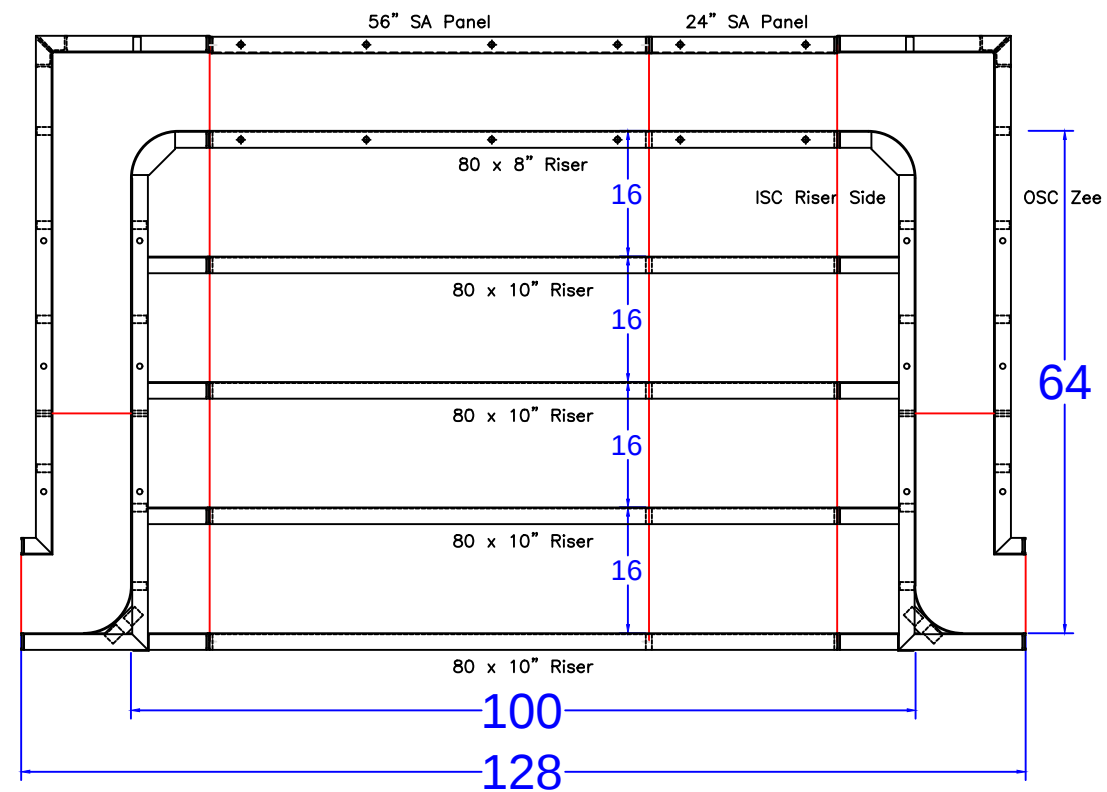

STEP TIES:

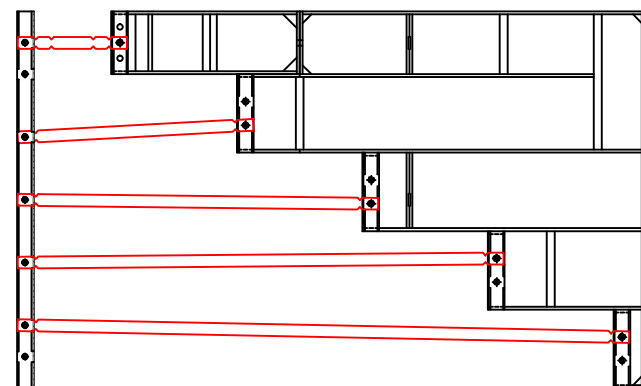

8'-4" x 5'-4" Outside End Step - 6" Radius Corners

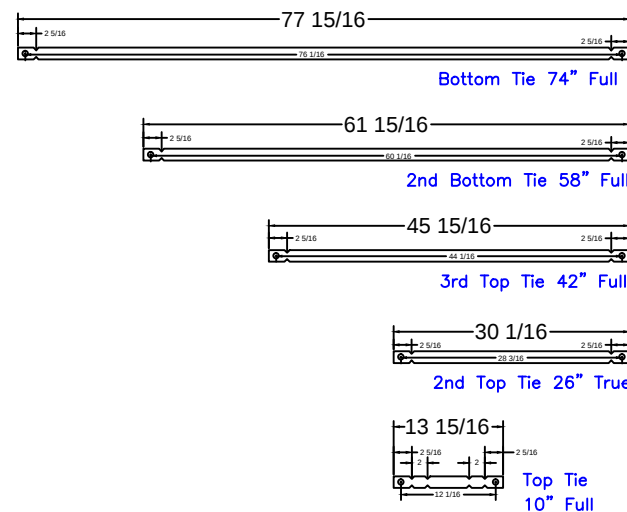

8'-4" Step
Qty(4)
Qty(2)
Qty(2)
Qty(2)
Qty(12)

CASTILLO - 12 Amy Court

16' x 36' - 10" Concrete Wall - Rectangle
w/ 8'-4" x 5'-4" Vinyl Covered Steps
& 2' x 6' Vinyl Covered Bench
Pool Perimeter = 115' Pool Area = 630 S. F.
Approximate Gallons of Pool: 22,600 Gallons

Concrete Yards

- Pool Walls & Steps: 21.5 yards (20.2 exact)

STEP PANEL DESCRIPTIONS

QTY.	DESCRIPTION
4	80 x 10 Risers
1	80 x 8 Top Riser
1	24 x 48 SA Panel
1	56 x 48 SA Panel-Back Wall
2	4 x 64 x 20 x 48 OSC Zee Panel
2	10 x 64 x 14 x 48 ISC Riser Sides



STEP DETAIL

JOB #: 555301
DATE: 11-6-2017
SCALE: 1' = 1/8 "
DRAWN BY: SA



SEASONAL WORLD
WE BUILD BACKYARDS!

6' STRAIGHT BENCH

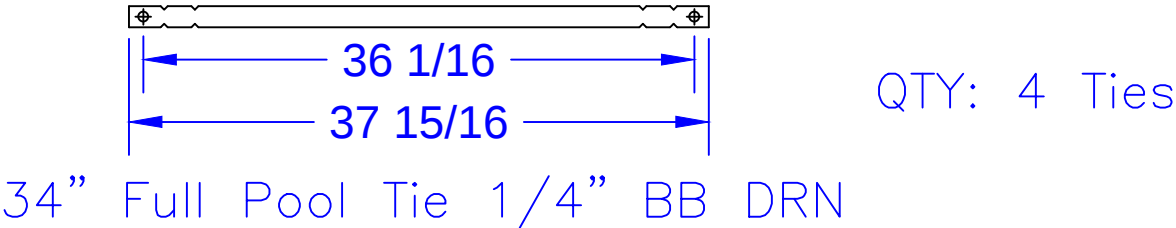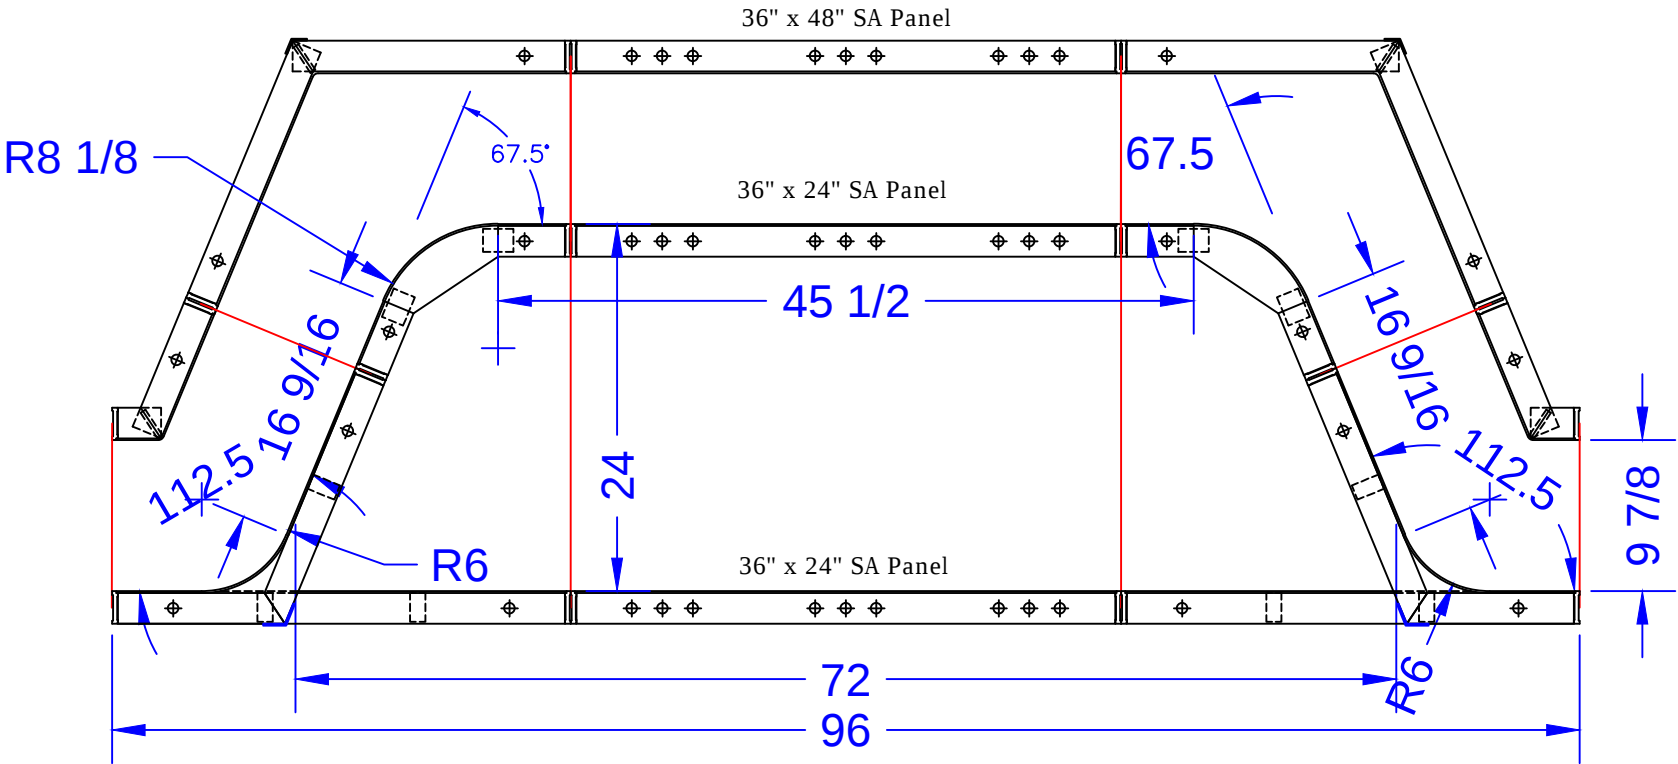

QTY.	BENCH PANEL DESCRIPTIONS
2	16 3/4" x 16 3/4" x 48" OSC
2	3 1/4" x 9 1/4" x 48" ISC
1	36" x 48" SA Panel
2	10 3/16" x 10 3/16" x 24" ISC 8" Radius - Fixed 67.5° Bench Form
2	30" x 15 29/32" x 48" OSC 6" Radius - Fixed 67.5° Riser Side
2	36" x 24" SA Panel

CASTILLO - 12 Amy Court

16' x 36' - 10" Concrete Wall - Rectangle
w/ 8'-4" x 5'-4" Vinyl Covered Steps
& 2' x 6' Vinyl Covered Bench
Pool Perimeter = 115' Pool Area = 630 S. F.
Approximate Gallons of Pool: 22,600 Gallons

Concrete Yards
- Pool Walls & Steps: 21.5 yards (20.2 exact)

STEP DETAIL			
JOB #: 555301			
DATE: 11-6-2017			
SCALE: 1' = 1/8 "			
DRAWN BY: SA			

