

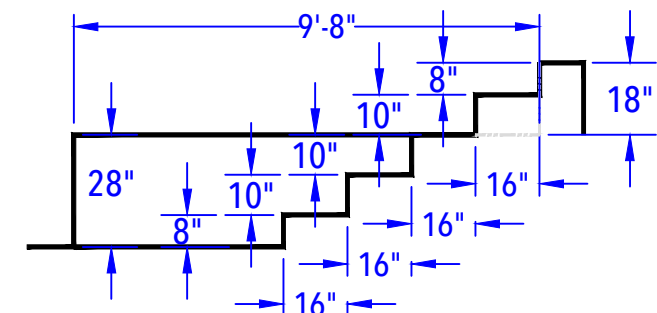
BUYER SIGNOFF

X

Buyer(s) Signature _____ Date _____

X	
Seasonal World Representative	Date

X	
Seasonal World Management	Date

**CERCHIO - 14 Kristen Court**

17' x 35' - 10" Concrete Wall - Majesty
w/ Interior Vinyl Covered Steps & Sundeck Combo
Pool Perimeter = 98' Pool Area = 563 S.F.
Approximate Pool Gallons: 15,300 Gallons

POOL LAYOUT PLAN			
POOL TYPE: CONCRETE / VINYL			
CONTRACT #: 555449			
DATE: 4-25-19			
SCALE: 3/16" = 1'-0"			
DRAWN BY: J.P.			
NO.	REVISION	DATE	
1	Added in-floor cleaning system	7-31-19	YK

