

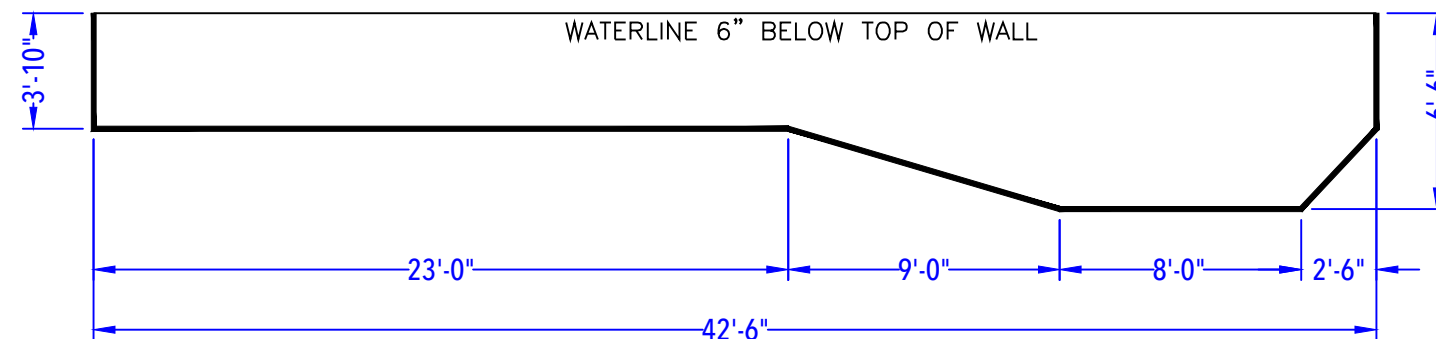
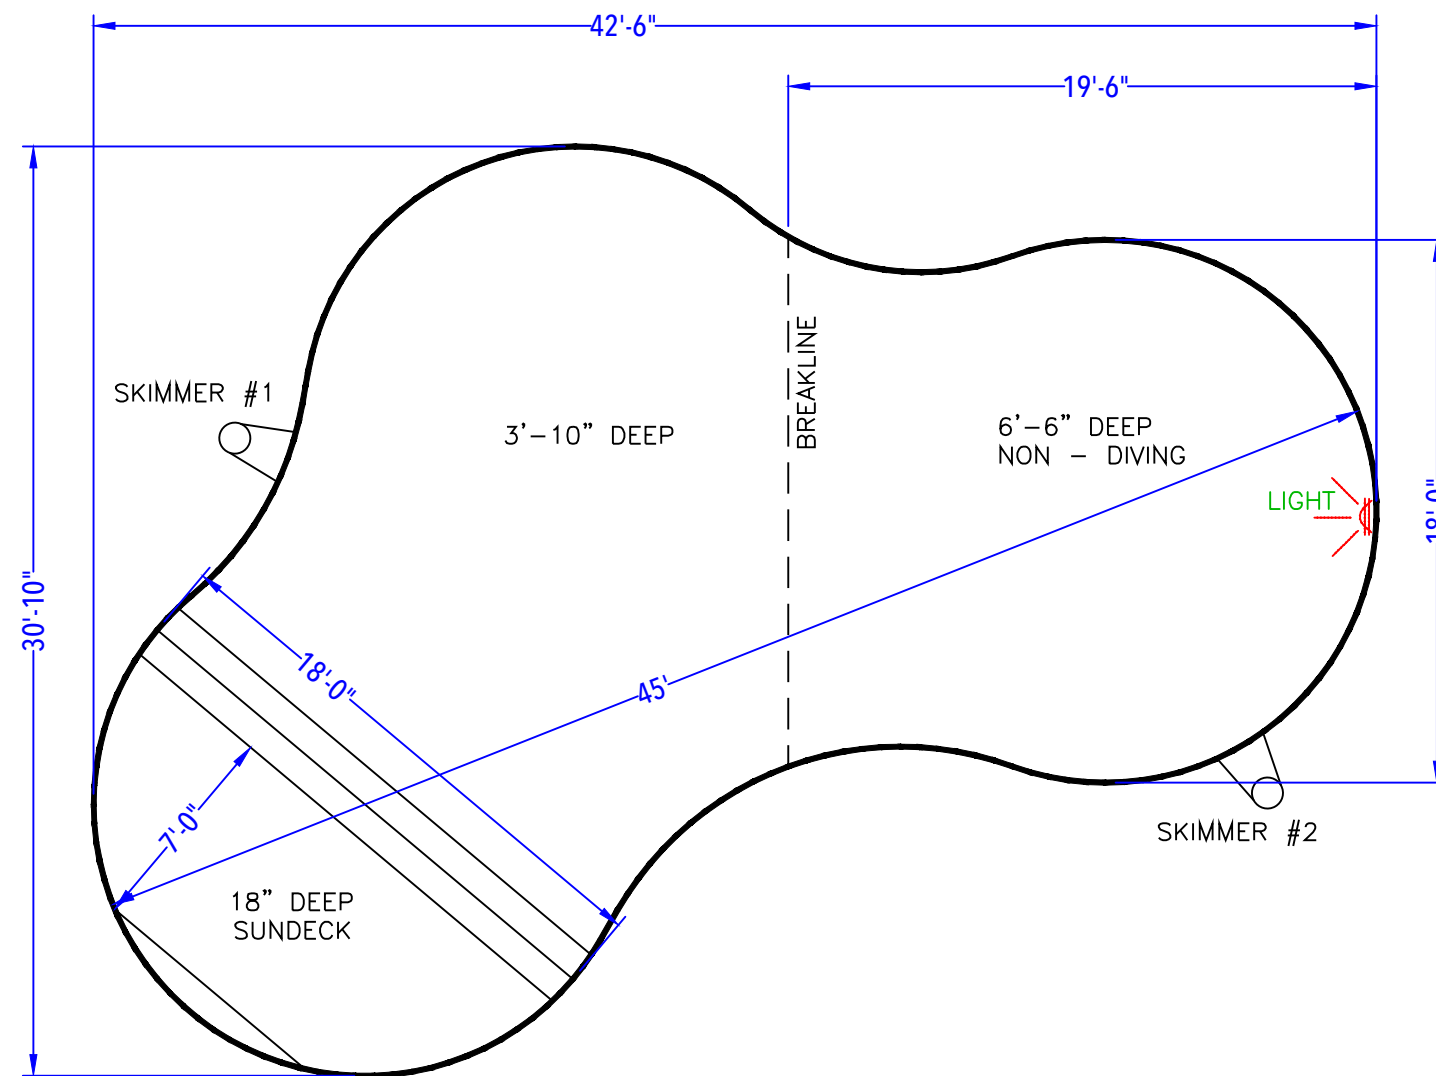


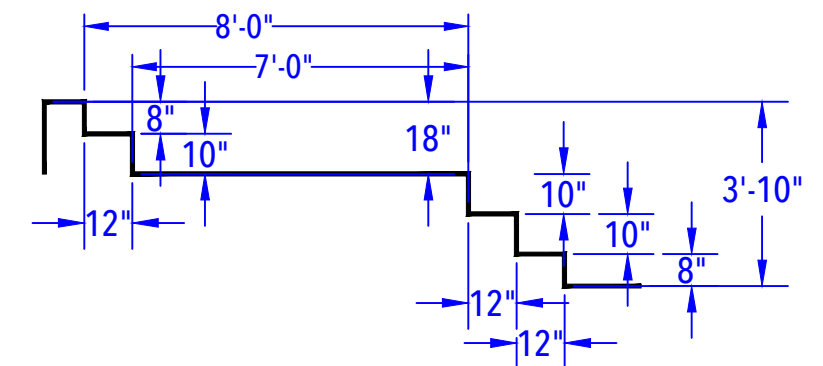

DEPTH DETAIL

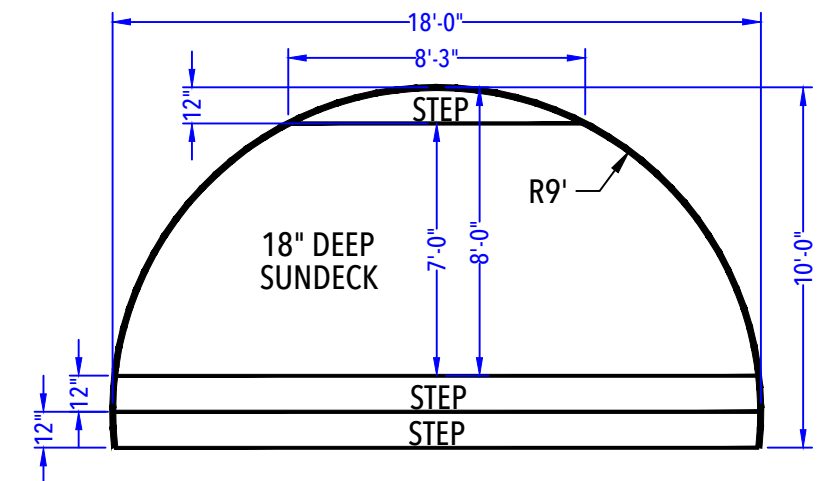

SUN DECK & ENTRY STEP DETAIL
(After Concrete & Liner)
N.T.S.

CERMELE - 1 Spring Valley Drive
 18' x 36' - 10" Concrete Wall - Freeform
 w/ 18' Wide Vinyl Covered Sundeck / Steps
 Pool Perimeter = 119'
 Pool Area = 808 S. F.
 Approximate Pool Gallons: 27,735 Gallons

CUSTOMER APPROVAL:

X _____ DATE: _____.

POOL LAYOUT PLAN

JOB #: 500343
 DATE: 02-13-2014
 SCALE: 1' = 1/6"
 DRAWN BY: LKH

NO.	REVISION	DATE
1.	REVISE SKIMMER LOCATION.	5-9-14 LKH

\\Server1\scans\Lana\logolana.jpg