

NODE POINT MEASUREMENTS

A-B = 30' (HOUSE)
A-C = 31'-0 ³/₈"
A-D = 35'-6 ⁷/₈"
A-E = 27'-2 ³/₈"
A-F = 11'-7 ³/₄"
A-G = 50'-4 ³/₄"
A-H = 44'-6 ¹/₈"

B-C = 49'-2 ¹/₈"
B-D = 43'-9 ⁵/₈"
B-E = 26'-0 ⁷/₈"
B-F = 32'-11 ⁷/₈"
B-G = 63'-5 ¹/₂"
B-H = 39'-9 ⁵/₈"

C-D = 14'-7 ¹/₈"
C-E = 26'-4 ⁵/₈"
C-F = 19'-10 ¹/₄"
C-G = 19'-9 ⁷/₈"
C-H = 32'-3 ¹/₈"

D-E = 17'-9 ⁷/₈"
D-F = 24'-3"
D-G = 19'-10 ¹/₄"
D-H = 17'-9 ⁷/₈"


E-F = 19'-9 ⁷/₈"
E-G = 37'-8"
E-H = 17'-9 ⁷/₈"

F-G = 38'-10 ¹/₄"
F-H = 35'-4 ⁵/₈"

G-H = 33'-1 ³/₄"

RADI MEASUREMENTS

C = 9' RADIUS
D = 9' RADIUS
E = 9' RADIUS
F = 10'-9 ⁷/₈" RADIUS
G = 10'-9 ⁷/₈" RADIUS
H = 8'-9 ⁷/₈" RADIUS

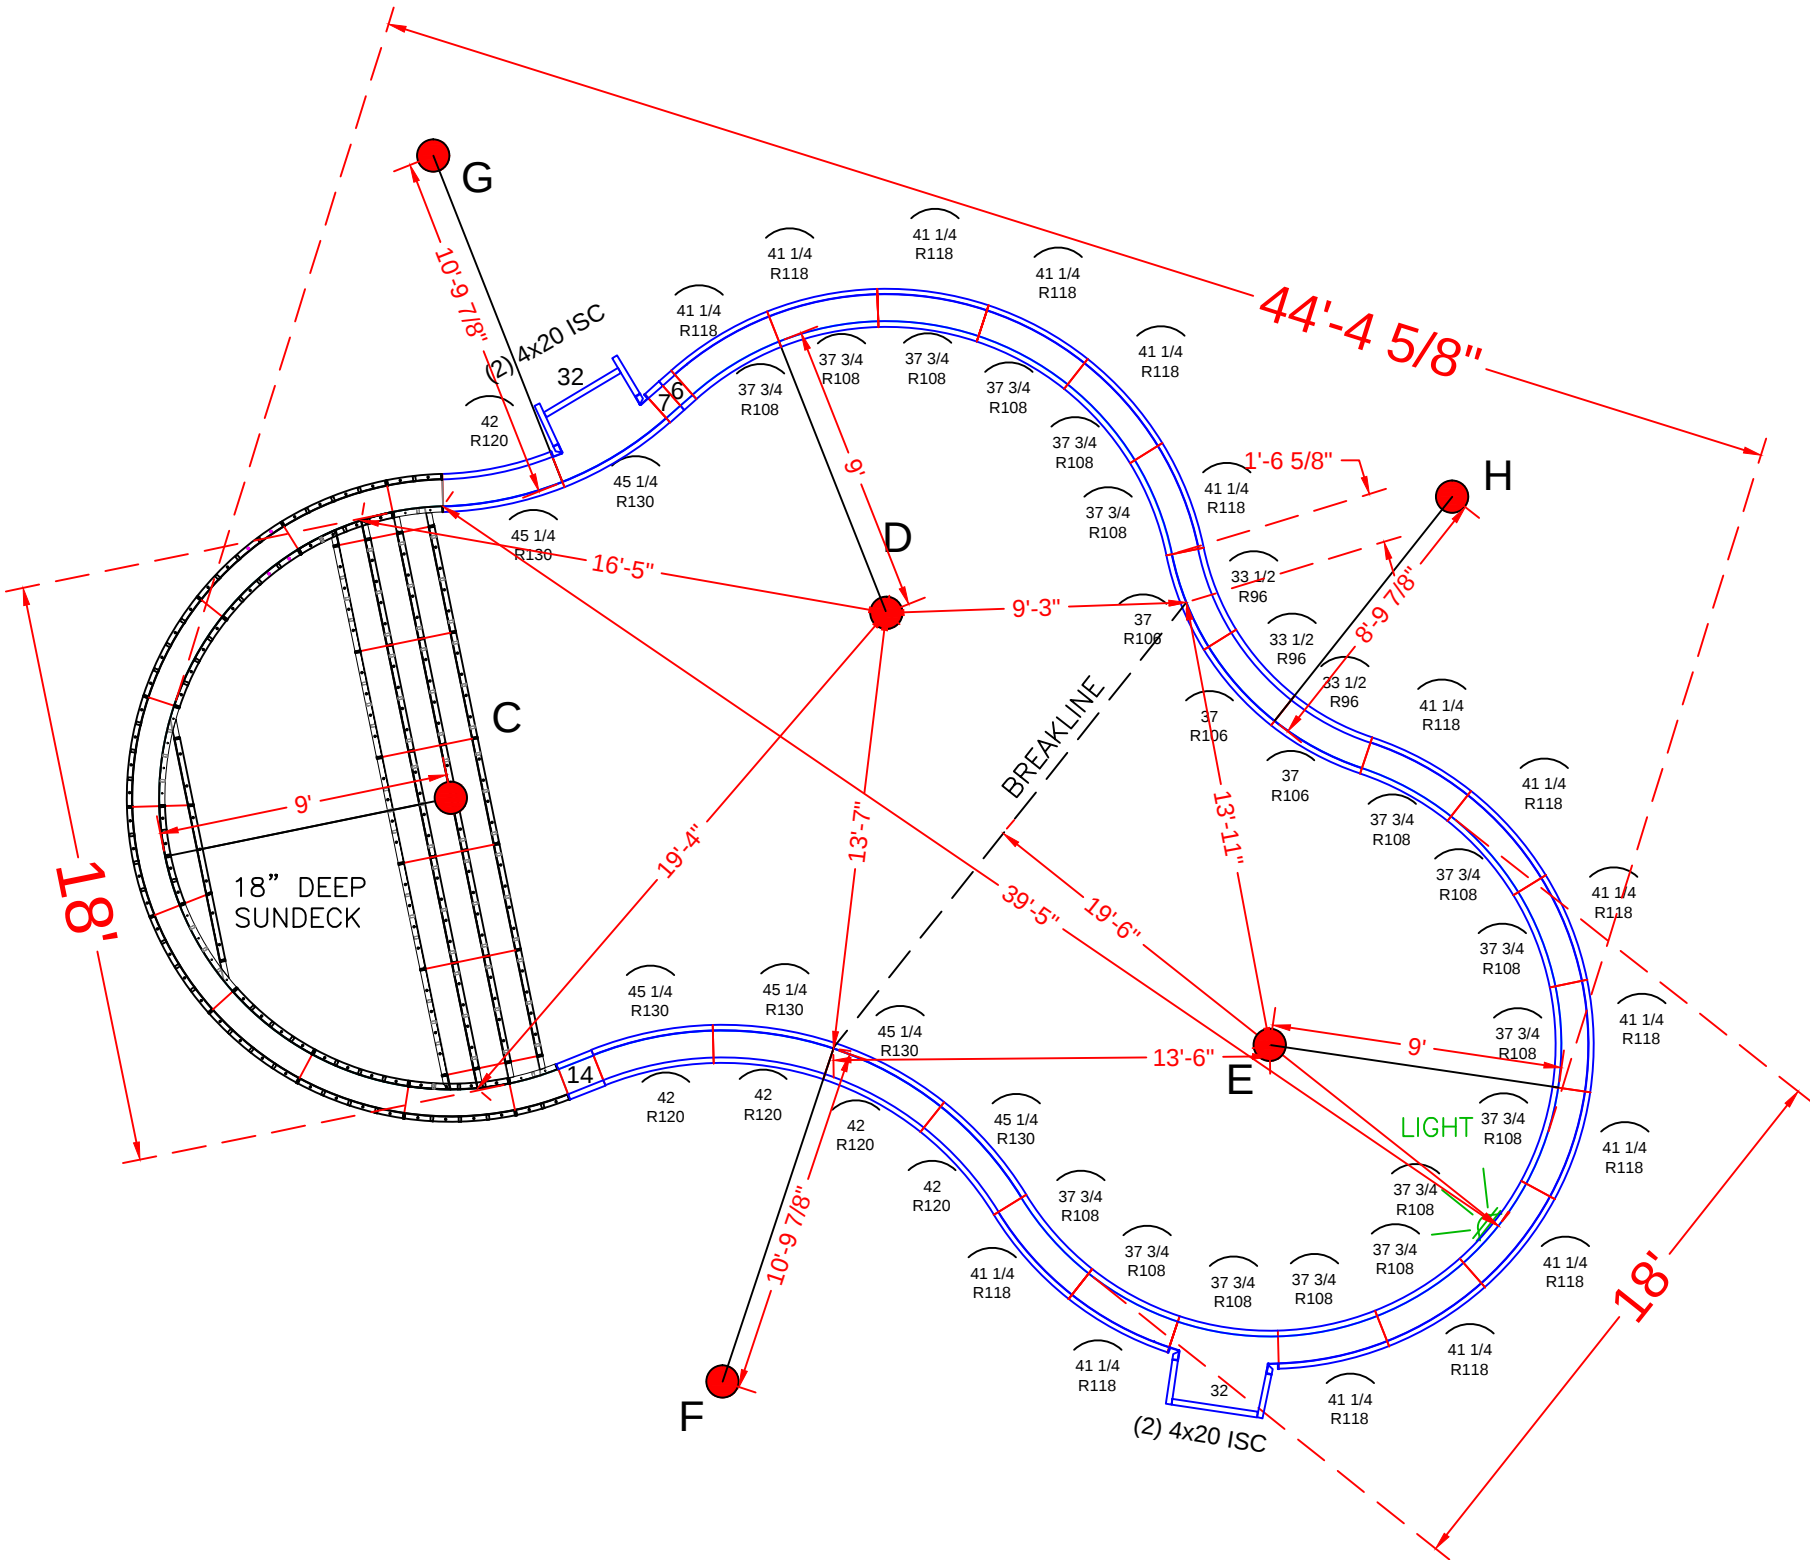

POOL PANEL DESCRIPTIONS

QTY.	DESCRIPTION
1	9' Radius Sundeck / Step Assembly
4	4" x 20" x 48" Adj Offset Hinged ISC (Pilaster)
2	32" x 48" Straight
STRAIGHT PANELS	
2	7" x 48" Straight
2	6" x 48" Straight
2	14" x 48" Straight
RADIUS PANELS	
3	33 1/2" x 48" - 96" OS Radius Panel
3	37" x 48" - 106" IS Radius Panel
17	37 3/4" x 48" - 108" IS Radius Panel (Light Panels)
16	41 1/4" x 48" - 118" OS Radius Panel
5	42" x 48" - 120" OS Radius Panel
6	45 1/4" x 48" - 130" IS Radius Panel

SEE DETAIL PAGE {
SKIMMER SIDES {
SKIMMERS {


CERMELE - 1 Spring Valley Drive
18' x 36' - 10" Concrete Wall - Freeform
w/ 18' Wide Vinyl Covered Sundeck / Steps
Pool Perimeter = 119'
Pool Area = 808 S. F.
Approximate Pool Gallons: 27,735 Gallons
Concrete Yards
- Pool Walls & Steps: 18.5 yards (17.7 exact)

PANEL LAYOUT


JOB #: 500343
DATE: 02-13-2014
SCALE: 1' = 1/9"
DRAWN BY: SA & LH

REVISIONS		



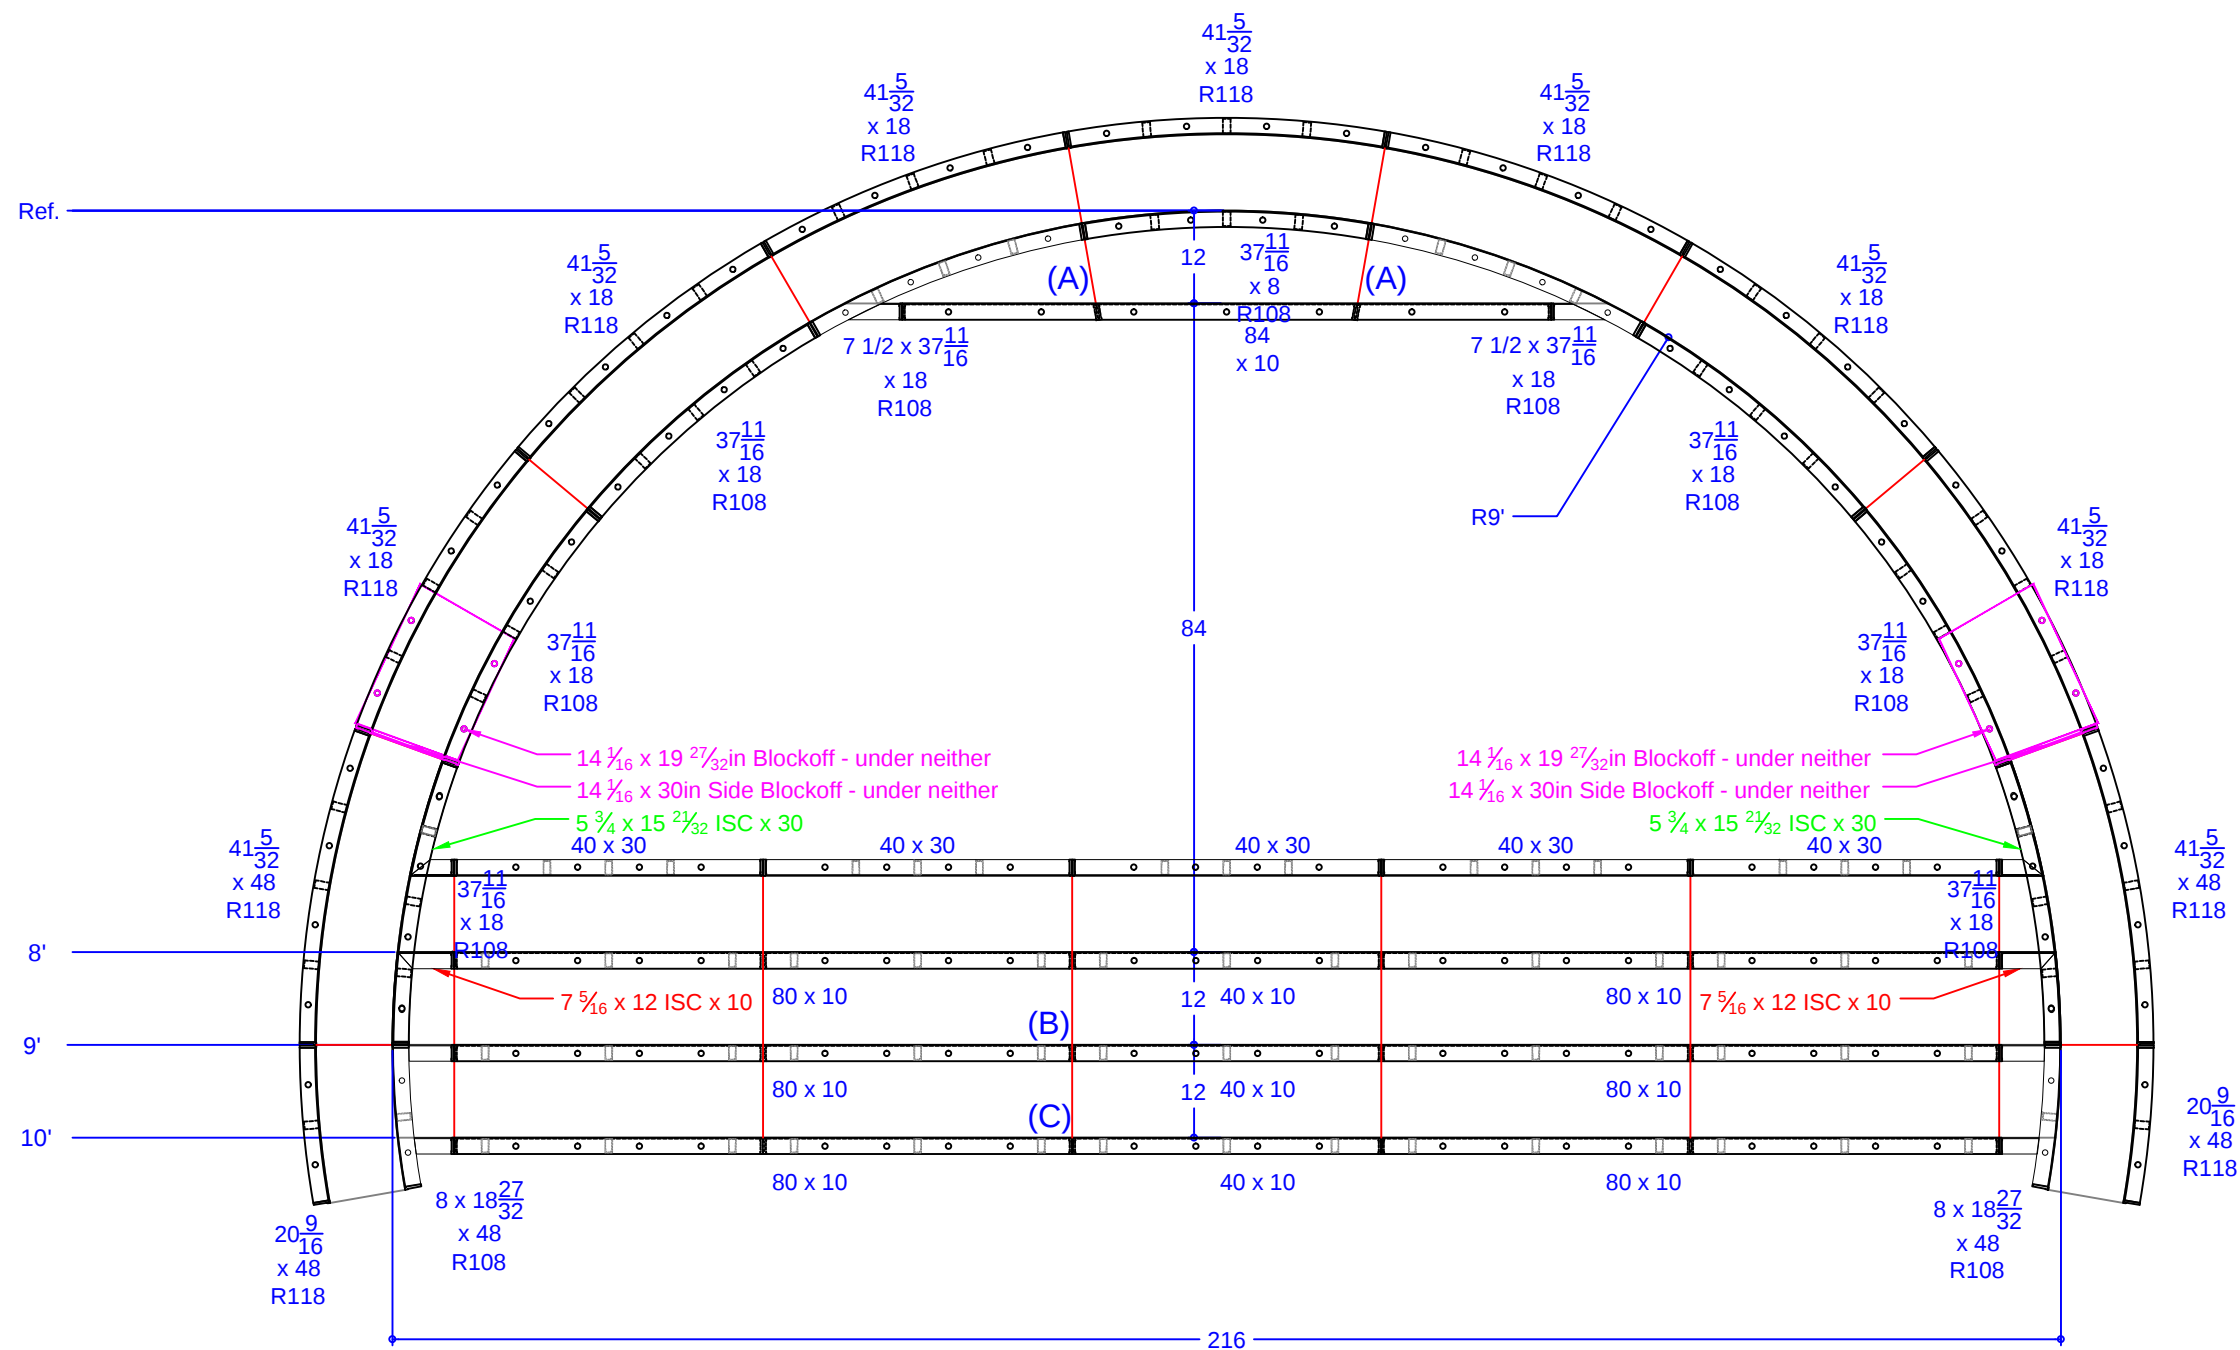

QTY.	DESCRIPTION
1	37 11/16 x 8 108R IS Panel - Top Riser
2	7 15/32 x 37 11/16 ISC Riser Side x 18 108R IS Panel
6	37 11/16 x 18 108R IS Panel
2	8 x 18 27/32 ISC Riser Side x 48 108R IS Panel
7	41 5/32 x 18 118R OS Panel
2	41 5/32 x 48 118R OS Panel
2	20 9/16 x 48 118R OS Panel
2	7 5/16 x 12 ISC x 10 108R IS Panel
2	5 3/4 x 15 21/32 ISC x 30 108R IS Panel
1	84 x 10 Riser - 2nd Top
6	80 x 10 Risers - Lower Wall
3	40 x 10 Risers - Lower Wall
5	40 x 30 Wall Panel SA
2	14 1/16 x 19 27/32 Blockoff
2	14 1/16 x 30 Blockoff

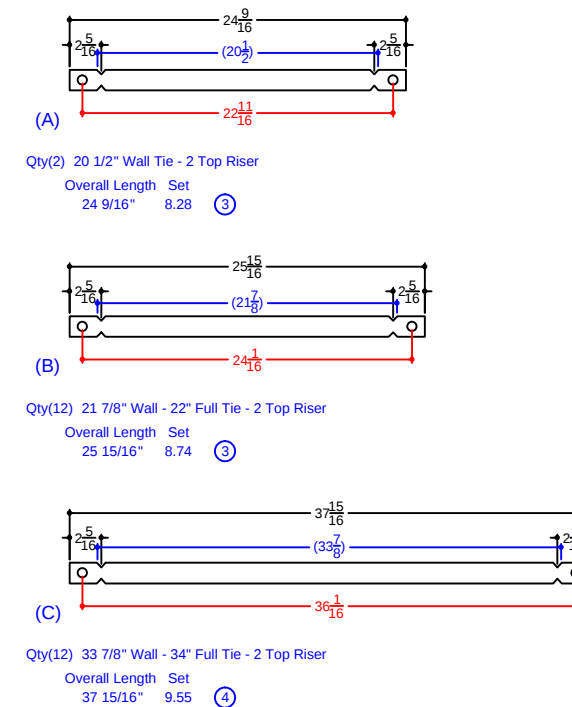

CERMELE - 1 Spring Valley Drive

18' x 36' - 10" Concrete Wall - Freeform

w/ 18' Wide Vinyl Covered Sundeck / Steps

Pool Perimeter = 119'

Pool Area = 808 S. F.

Approximate Pool Gallons: 27,735 Gallons

Concrete Yards

- Pool Walls & Steps: 18.5 yards (17.7 exact)

SUN DECK DETAIL

JOB #: 500343

DATE: 02-13-2014

SCALE: 1' = 1/2 "

DRAWN BY: SA & LH



SEASONAL WORLD
WE BUILD BACKYARDS!