

NODE POINT MEASUREMENTS

A-B = 30' (HOUSE)
A-C = 51'-1 3/8"
A-D = 46'-11 1/2"
A-E = 39'-5 1/4"
A-F = 29'
A-G = 60'-9 5/8"
A-H = 52'-2 1/4"
A-I = 37'-2"
A-J = 35'-6 7/8"

B-C = 46'-4 5/8"
B-D = 37'-3 5/8"
B-E = 27'-9 5/8"
B-F = 23'-3 1/8"
B-G = 49'-3"
B-H = 32'-7"
B-I = 14'-10 7/8"
B-J = 42'-5 5/8"

C-D = 10'-5"
C-E = 18'-10 1/8"
C-F = 24'-11 3/8"
C-G = 13'-9 5/8"
C-H = 25'-5 3/4"
C-I = 33'-7 3/8"
C-J = 19'-9 7/8"

D-E = 9'-6 1/4"
D-F = 18'-4 1/2"
D-G = 13'-10 1/2"
D-H = 15'-9 7/8"
D-I = 23'-8"
D-J = 22'-8 1/8"

E-F = 10'-5 7/8"
E-G = 22'-7 3/4"
E-H = 14'-9 7/8"
E-I = 14'-10 1/4"
E-J = 23'-2 3/8"

F-G = 32'-2 5/8"
F-H = 24'-5"
F-I = 15'-9 7/8"
F-J = 19'-9 3/4"


G-H = 19'-11 3/8"
G-I = 34'-7 7/8"
G-J = 33'-1 3/4"

H-I = 17'-10 1/8"
H-J = 37'

I-J = 35'-1 1/4"

RADI MEASUREMENTS

C = 9' RADIUS
D = 9' RADIUS
E = 8' RADIUS
F = 9' RADIUS
G = 4'-9 7/8" RADIUS
H = 6'-9 7/8" RADIUS
I = 6'-9 7/8" RADIUS
J = 10'-9 7/8" RADIUS

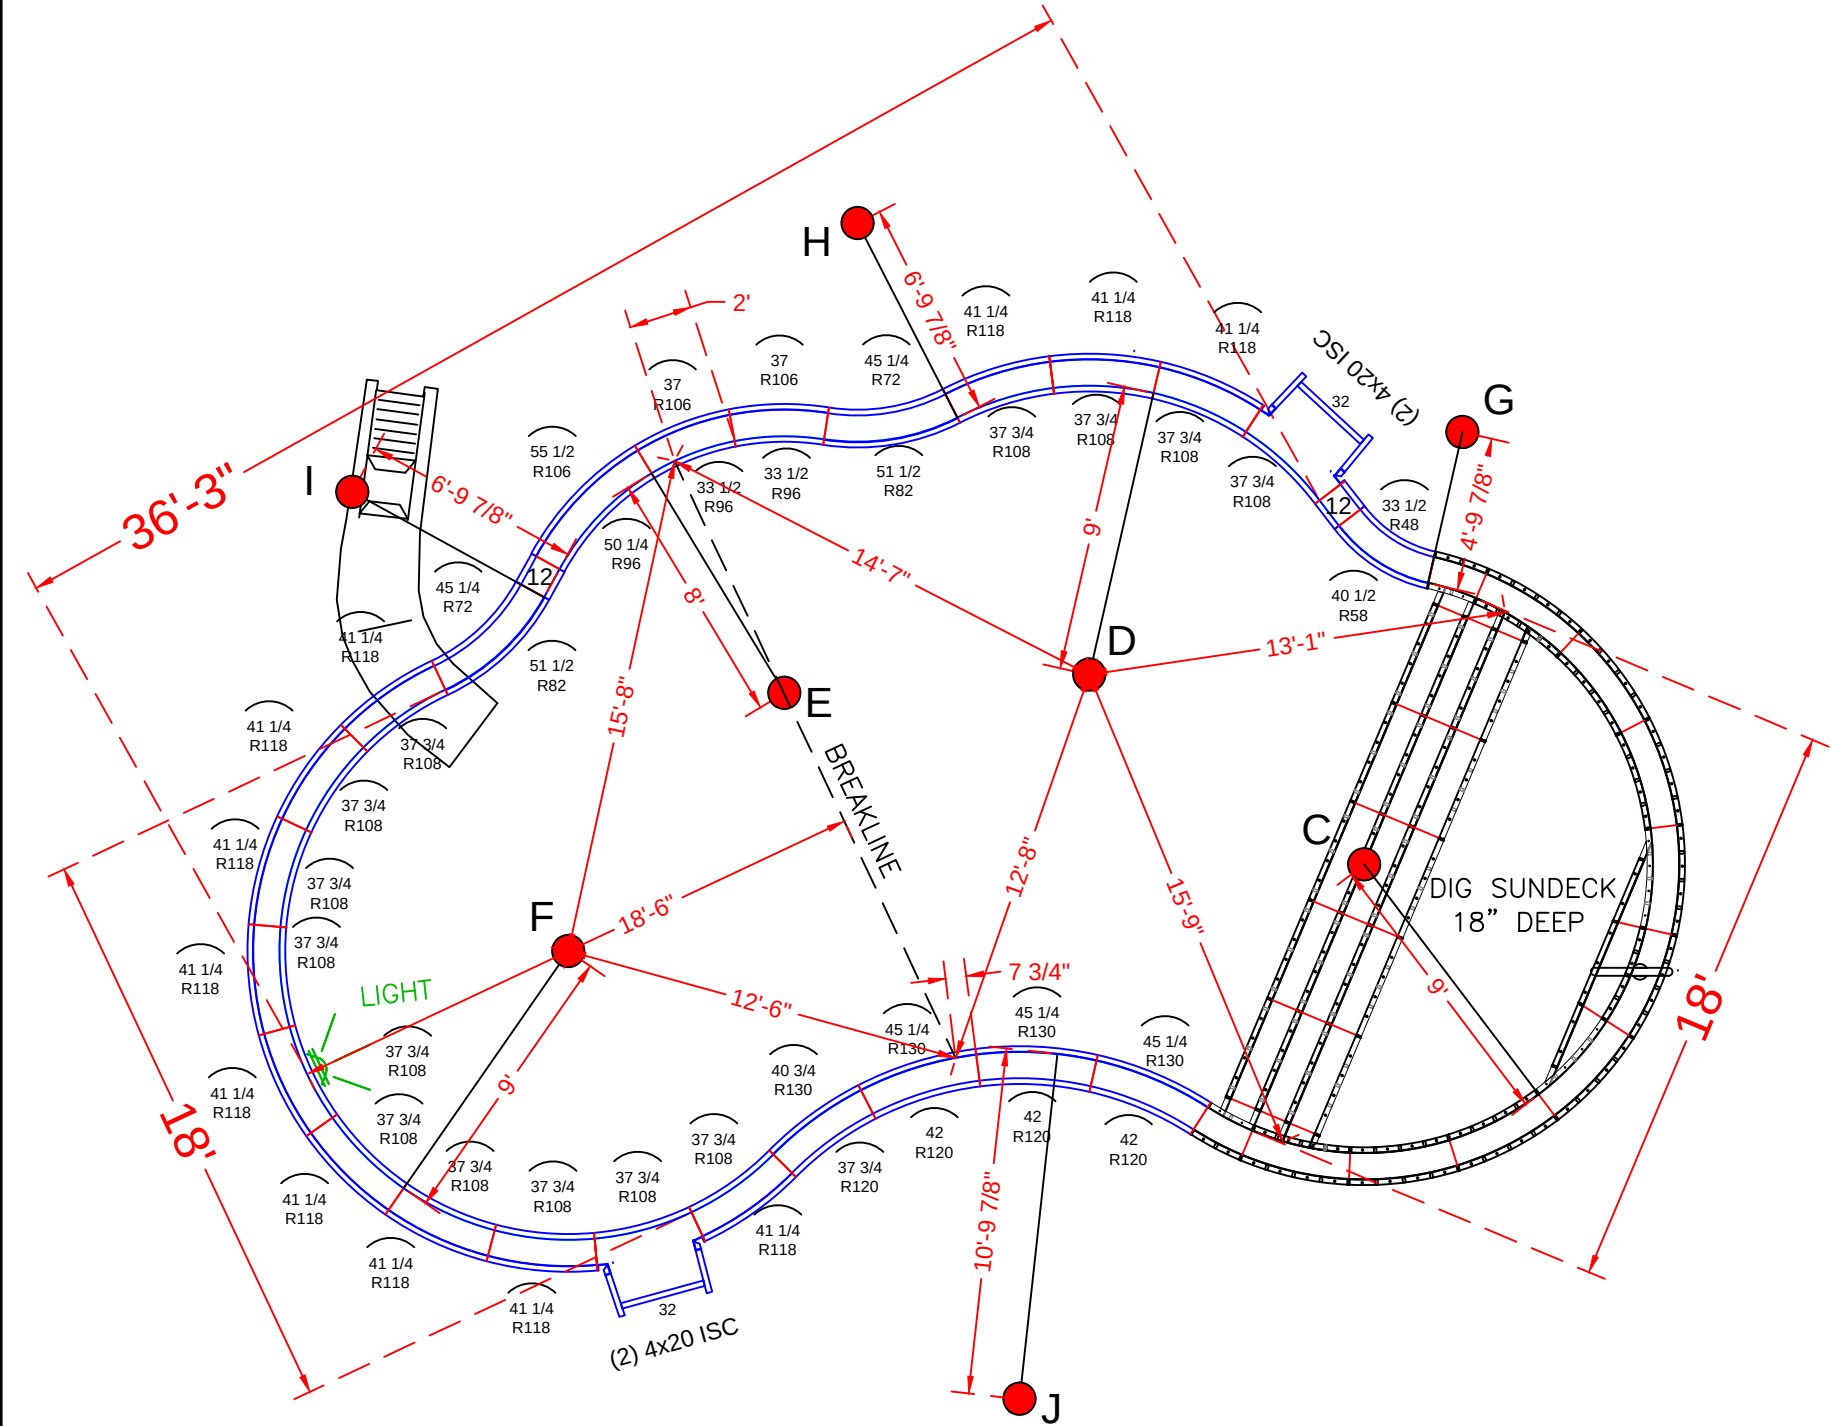

POOL PANEL DESCRIPTIONS

SEE DETAIL PAGE {
SKIMMER SIDES {

SKIMMERS {

QTY.	DESCRIPTION
1	9' Radius Sundeck / Step Assembly
4	4" x 20" x 48" Adj Offset Hinged ISC (Pilaster)
STRAIGHT PANELS	
2	32"x 48" Straight
4	12" x 48" Straight
RADIUS PANELS	
1	33 1/2" x 48" - 48" Radius Panel
1	40 1/2" x 48" - 58" Radius Panel
2	45 1/4" x 48" - 72" Radius Panel
2	51 1/2" x 48" - 82" Radius Panel
2	33 1/2" x 48" - 96" OS Radius Panel
2	37" x 48" - 106" IS Radius Panel
1	50 1/4" x 48" - 96" IS Radius Panel
1	55 1/2" x 48" - 106" OS Radius Panel
14	37 3/4" x 48" - 108" Radius Panel (Light Panel)
12	41 1/4" x 48" - 118" Radius Panel
3	42" x 48" - 120" Radius Panel
3	45 1/4" x 48" - 130" Radius Panel
1	37 3/4" x 48" - 120" Radius Panel
1	40 3/4" x 48" - 130" Radius Panel

CERTO - 23 Stonegate Drive


18' x 36' - 10" Concrete Wall - Freeform
w/ 18' Wide Vinyl Covered Interior Sundeck / Step
Pool Perimeter = 114'
Pool Area = 789 S.F.
Approximate Pool Gallons: 24,575 Gallons
Concrete Yards
- Pool Walls & Sundeck: 18 yards (17.14 exact)

PANEL LAYOUT


JOB #: 500276
DATE: 06-04-2013
SCALE: 1' = 1/8 "
DRAWN BY: SA & LH

REVISIONS		




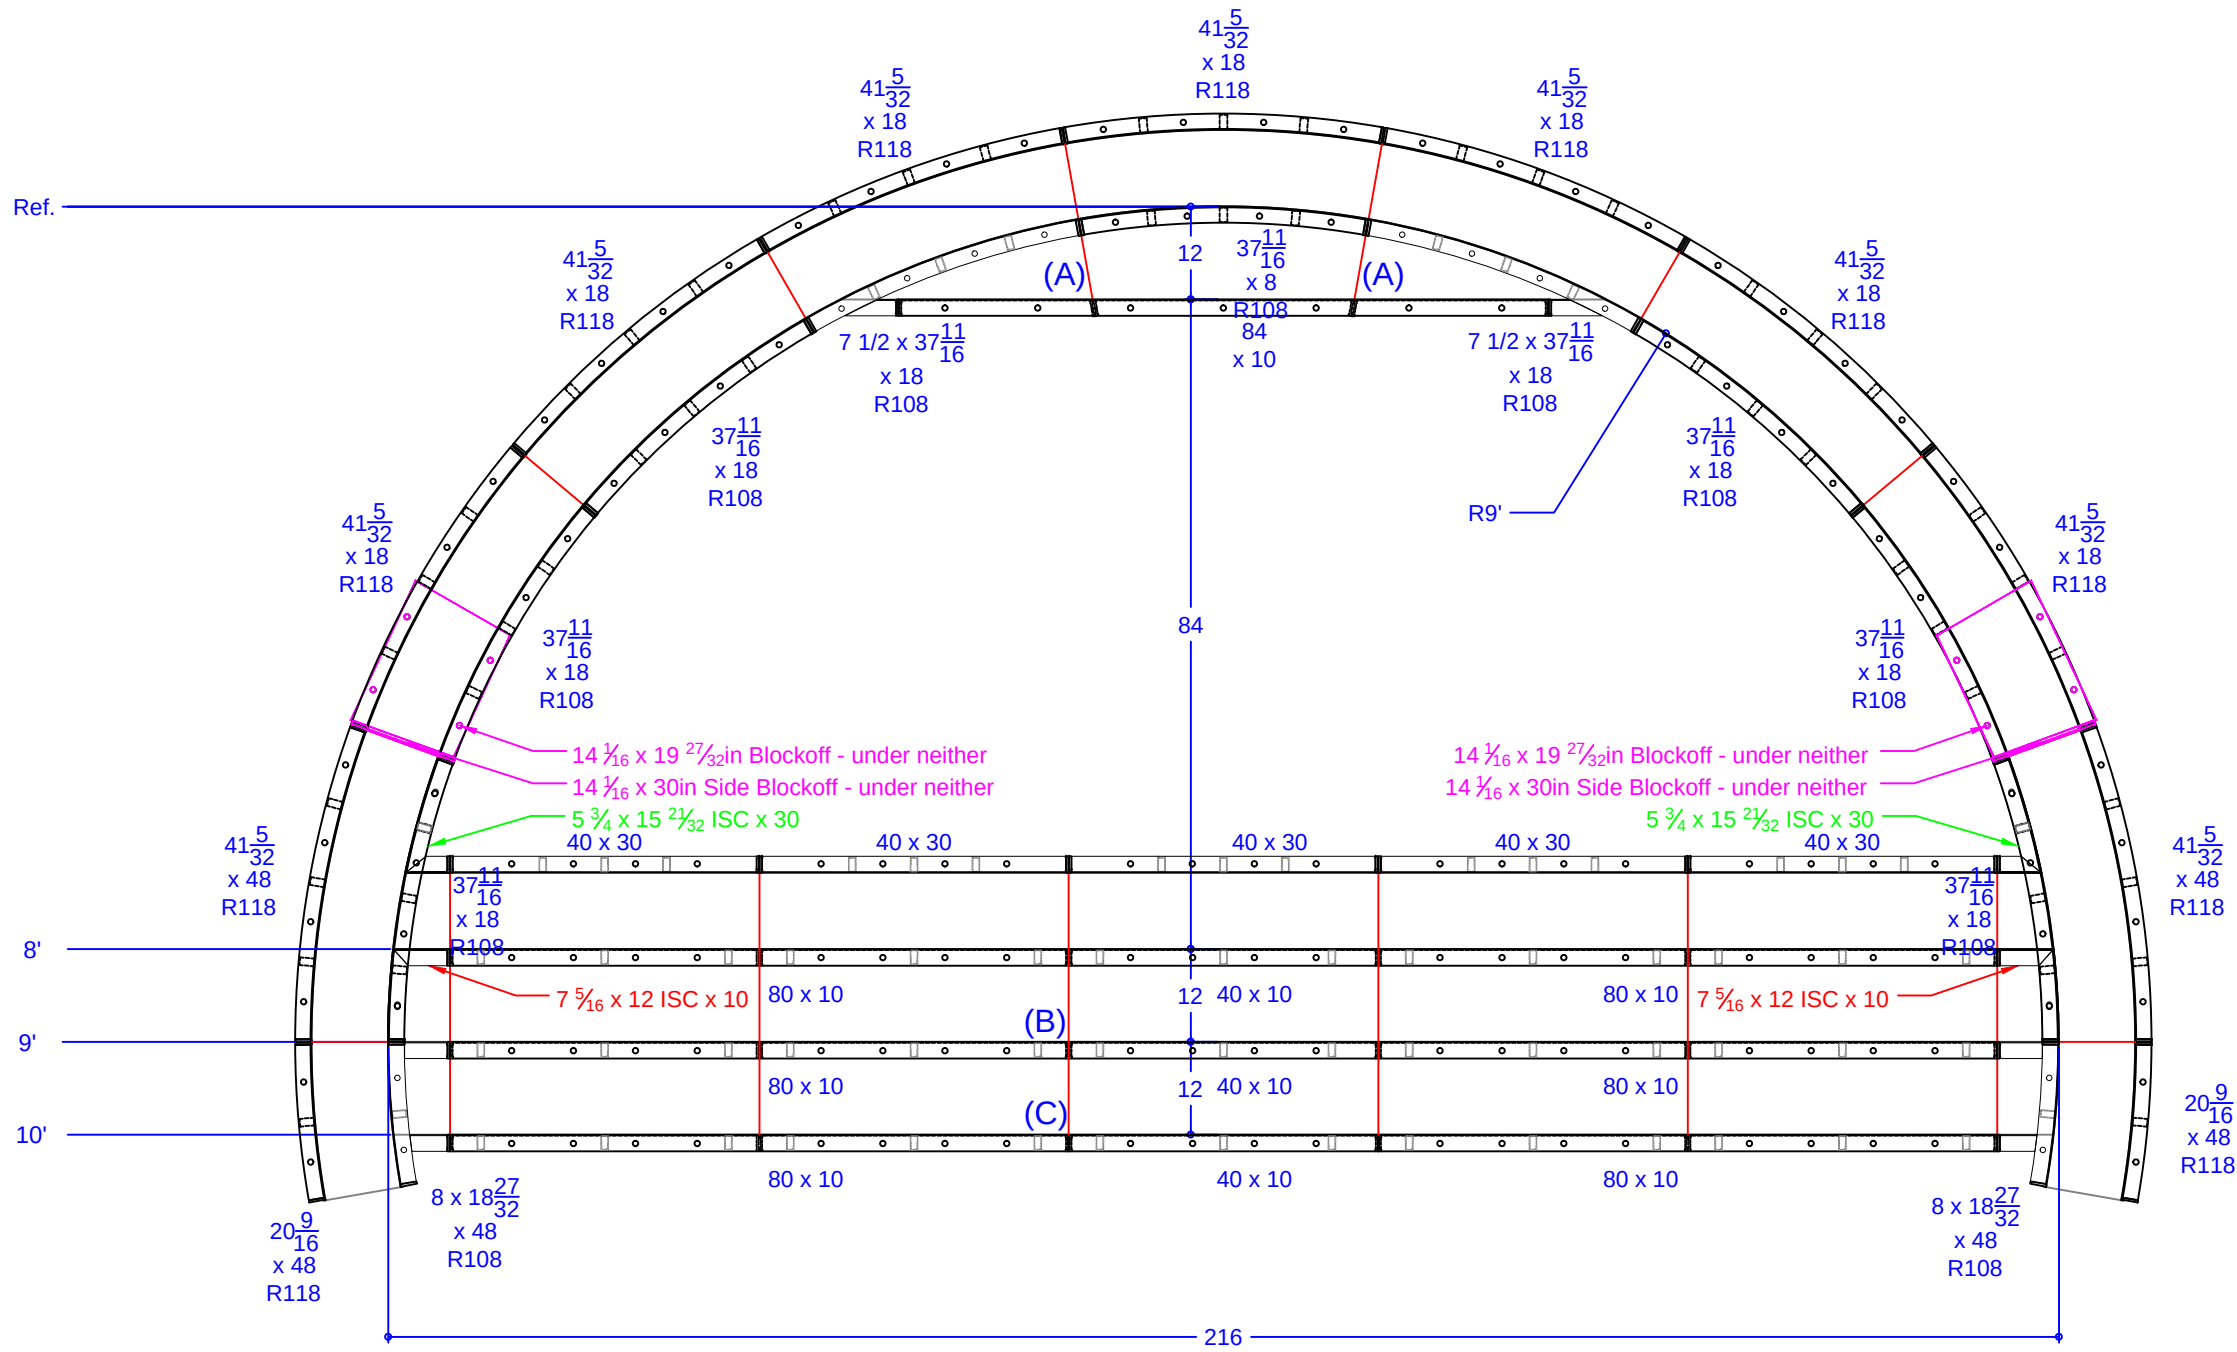


QTY.	DESCRIPTION
1	37 11/16 x 8 108R IS Panel - Top Riser
2	7 15/32 x 37 11/16 ISC Riser Side x 18 108R IS Panel
6	37 11/16 x 18 108R IS Panel
2	8 x 18 27/32 ISC Riser Side x 48 108R IS Panel
7	41 5/32 x 18 118R OS Panel
2	41 5/32 x 48 118R OS Panel
2	20 9/16 x 48 118R OS Panel
2	7 5/16 x 12 ISC x 10 108R IS Panel
2	5 3/4 x 15 21/32 ISC x 30 108R IS Panel
1	84 x 10 Riser - 2nd Top
6	80 x 10 Risers - Lower Wall
3	40 x 10 Risers - Lower Wall
5	40 x 30 Wall Panel SA
2	14 1/16 x 19 27/32 Blockoff
2	14 1/16 x 30 Blockoff

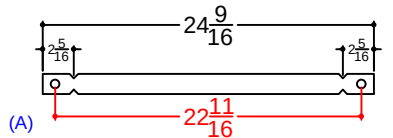

Qty(2) 20 1/2" Wall Tie - 2 Top Riser
Overall Length Set 24 9/16" 8.28 ③

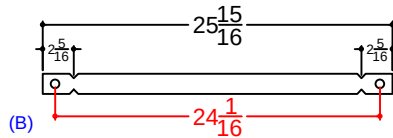

Qty(6) 21 7/8" Wall - 22" Full Tie - 2 Top Riser
Overall Length Set 25 15/16" 8.74 ③

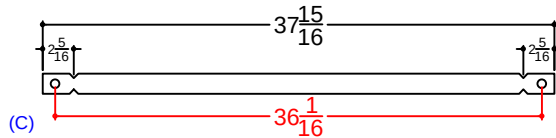

Qty(6) 33 7/8" Wall - 34" Full Tie - 2 Top Riser
Overall Length Set 37 15/16" 9.55 ④

CERTO - 23 Stonegate Drive

18' x 36' - 10" Concrete Wall - Freeform
w/ 18' Wide Vinyl Covered Interior Sundeck / Step
Pool Perimeter = 114'
Pool Area = 789 S.F.
Approximate Pool Gallons: 24,575 Gallons
Concrete Yards
- Pool Walls & Sundeck: 18 yards (17.14 exact)

SUN DECK DETAIL			
JOB #: 500276			
DATE: 06-04-2013			
SCALE: 1' = 1/8 "			
DRAWN BY: SA & LH			



SEASONAL WORLD
WE BUILD BACKYARDS!