

NODE POINTS

A-B = 15'-0"
A-C = 33'-0"
A-D = 42'-8"
A-E = 56'-0"
A-F = 56'-11"
A-G = 56'-11"
A-H = 52'-0"
A-I = 56'-9"
A-J = 29'-4"

B-C = 26'-6"
B-D = 38'-9"
B-E = 50'-3"
B-F = 51'-3"
B-G = 51'-0"
B-H = 41'-6"
B-I = 55'-6"
B-J = 32'-2"

C-D = 12'-10 "
C-E = 23'-10 "
C-F = 24'-10"
C-G = 24'-7"
C-H = 21'-1 "
C-I = 30'-7"
C-J = 18'-10"

D-E = 13'-11 "
D-F = 14'-8"
D-G = 14'-11"
D-H = 22'-11"
D-I = 17'-10"
D-J = 18'-10"

E-F = 1'
E-G = 1'
E-H = 20'
E-I = 17'-2"
E-J = 32'-6"

F-G = 1'
F-H = 20'-10"
F-I = 16'-10"
F-J = 33'-1"


G-H = 19'-11"
G-I = 17'-10"
G-J = 33'-5"

H-I = 36'-1"
H-J = 38'-8"

I-J = 28'-1"

RADII

C = 9' RADIUS
D = 9' RADIUS
E = 9' RADIUS
F = 8' RADIUS
G = 8' RADIUS
H = 11'-10" RADIUS
I = 8'-10" RADIUS
J = 9'-10" RADIUS

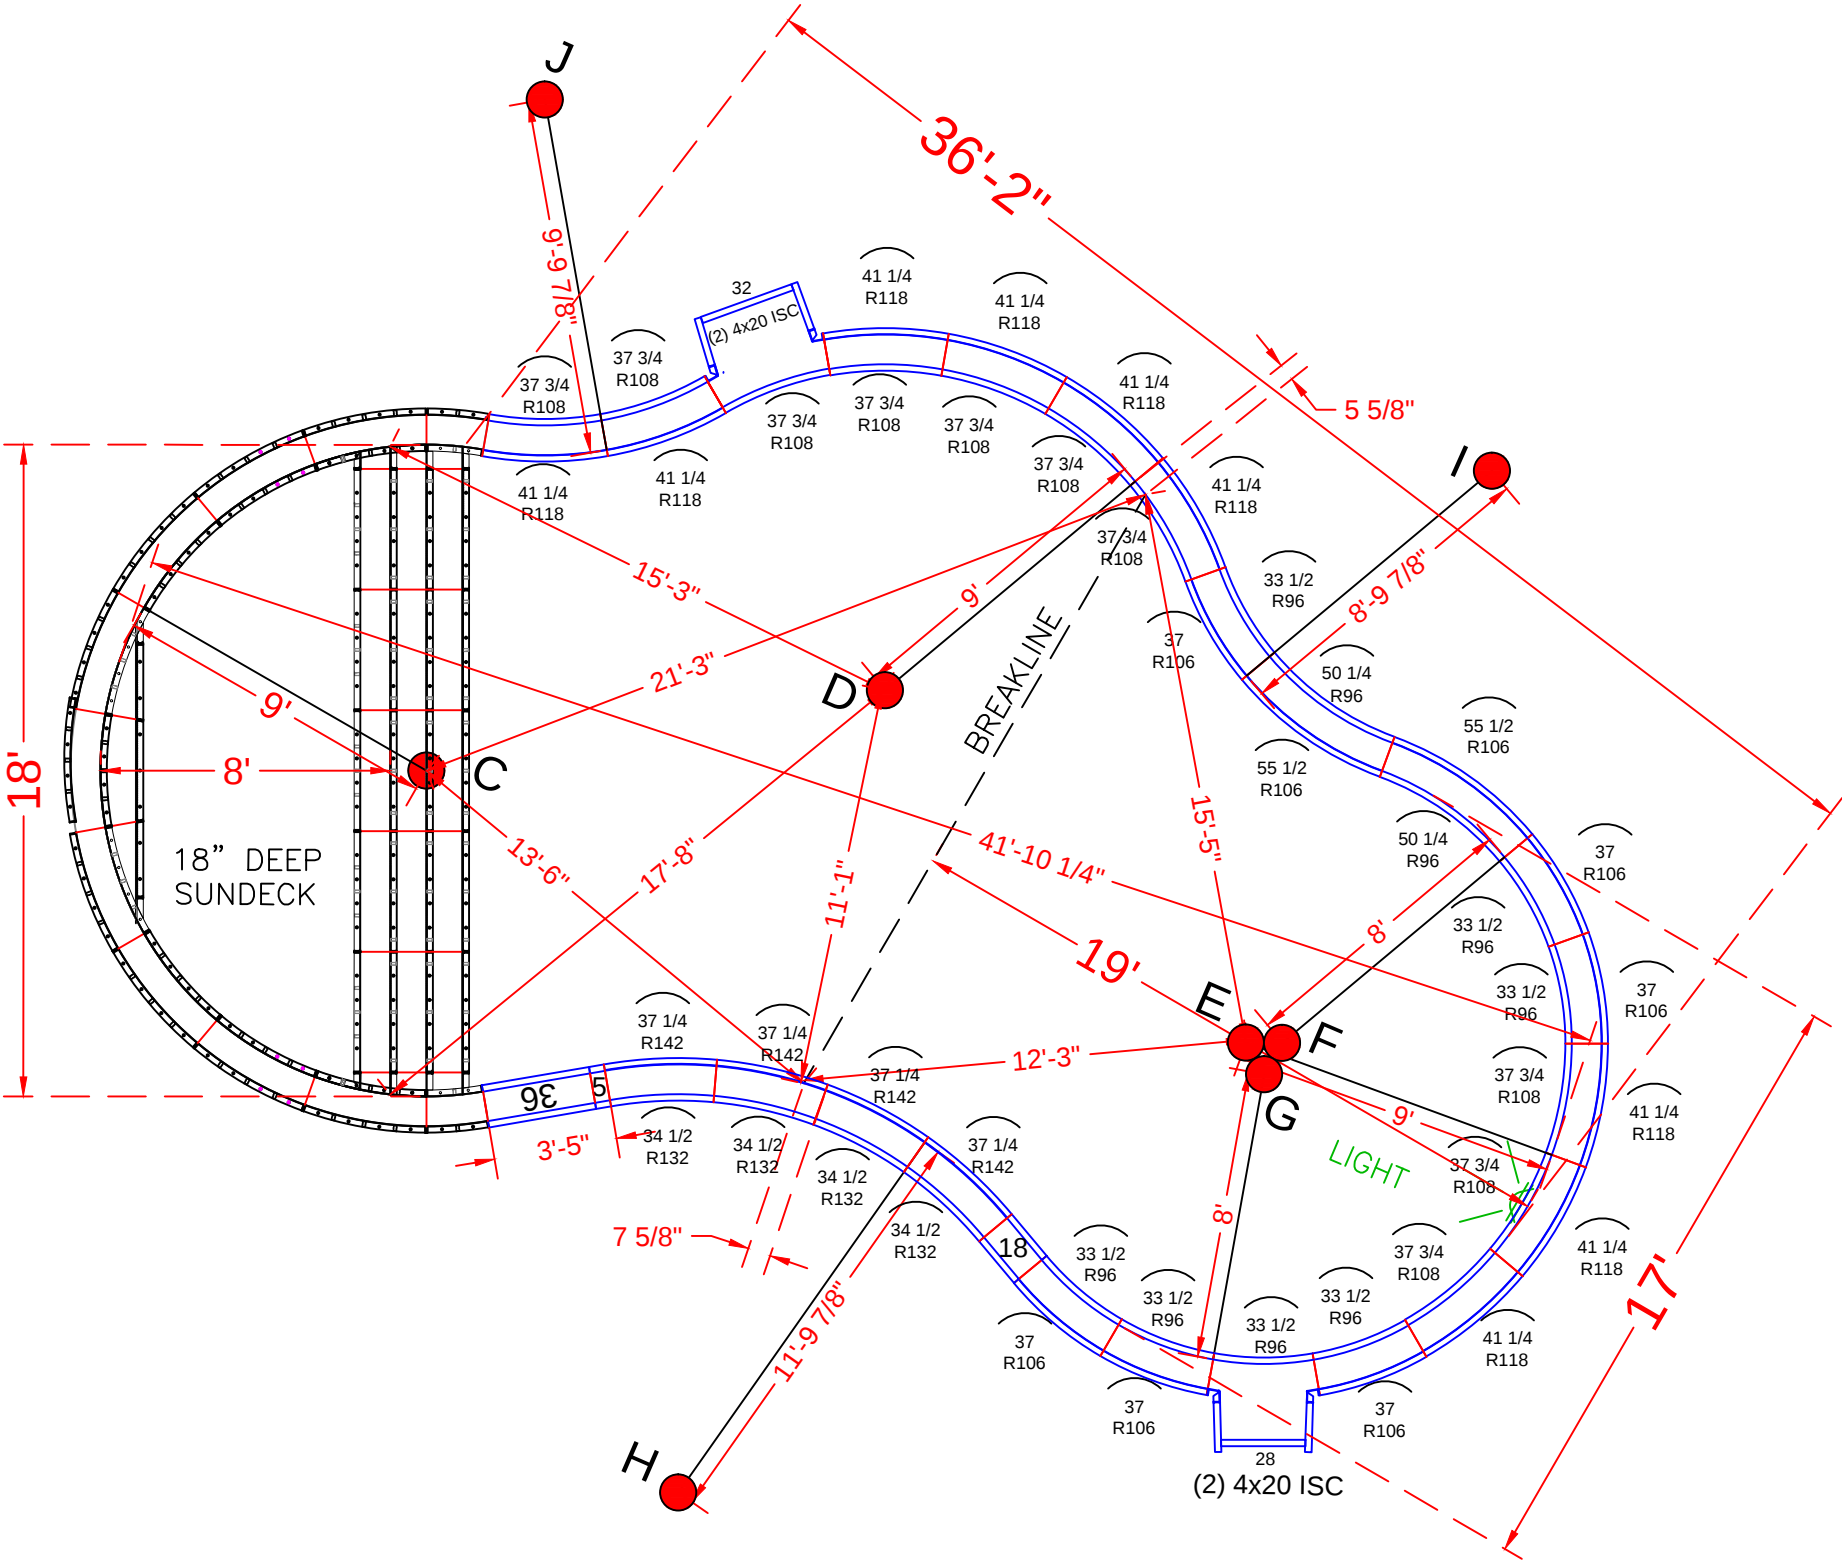

POOL PANEL DESCRIPTIONS

SEE DETAIL PAGE {
SKIMMER SIDES {
SKIMMERS {

QTY.	DESCRIPTION
1	9' Radius Sundeck / Step Assembly
4	4" x 20" x 48" Adj Offset Hinged ISC (Pilaster)
1	28" x 48" Straight
1	32" x 48" Straight
STRAIGHT PANELS	
2	5" x 48" Straight
2	18" x 48" Straight
2	36" x 48" Straight
RADIUS PANELS	
7	33 1/2" x 48" - 96" IS Radius Panel (Light Panel)
6	37" x 48" - 106" OS Radius Panel
2	50 1/4" x 48" - 96" IS Radius Panel
2	55 1/2" x 48" - 106" OS Radius Panel
10	37 3/4" x 48" - 108" IS Radius Panel
9	41 1/4" x 48" - 118" OS Radius Panel
4	34 1/2" x 48" - 132" OS Radius Panel
4	37 1/4" x 48" - 142" IS Radius Panel

SHAH - 19 Skeba Drive, Monroe
16' x 32' - 10" Concrete Wall - Freeform
w/ 9' Radius Vinyl Covered Sun Deck / Steps
Pool Perimeter = 110'
Pool Area = 705 S. F.
Approximate Pool Gallons: 21,345 Gallons

Concrete Yards
- Pool Walls & Steps: 17 yards (16.2 exact)


PANEL LAYOUT

JOB #: 555043
DATE: 1-7-2016
DRAWN BY: SA

REVISIONS



SEASONAL WORLD
WE BUILD BACKYARDS!

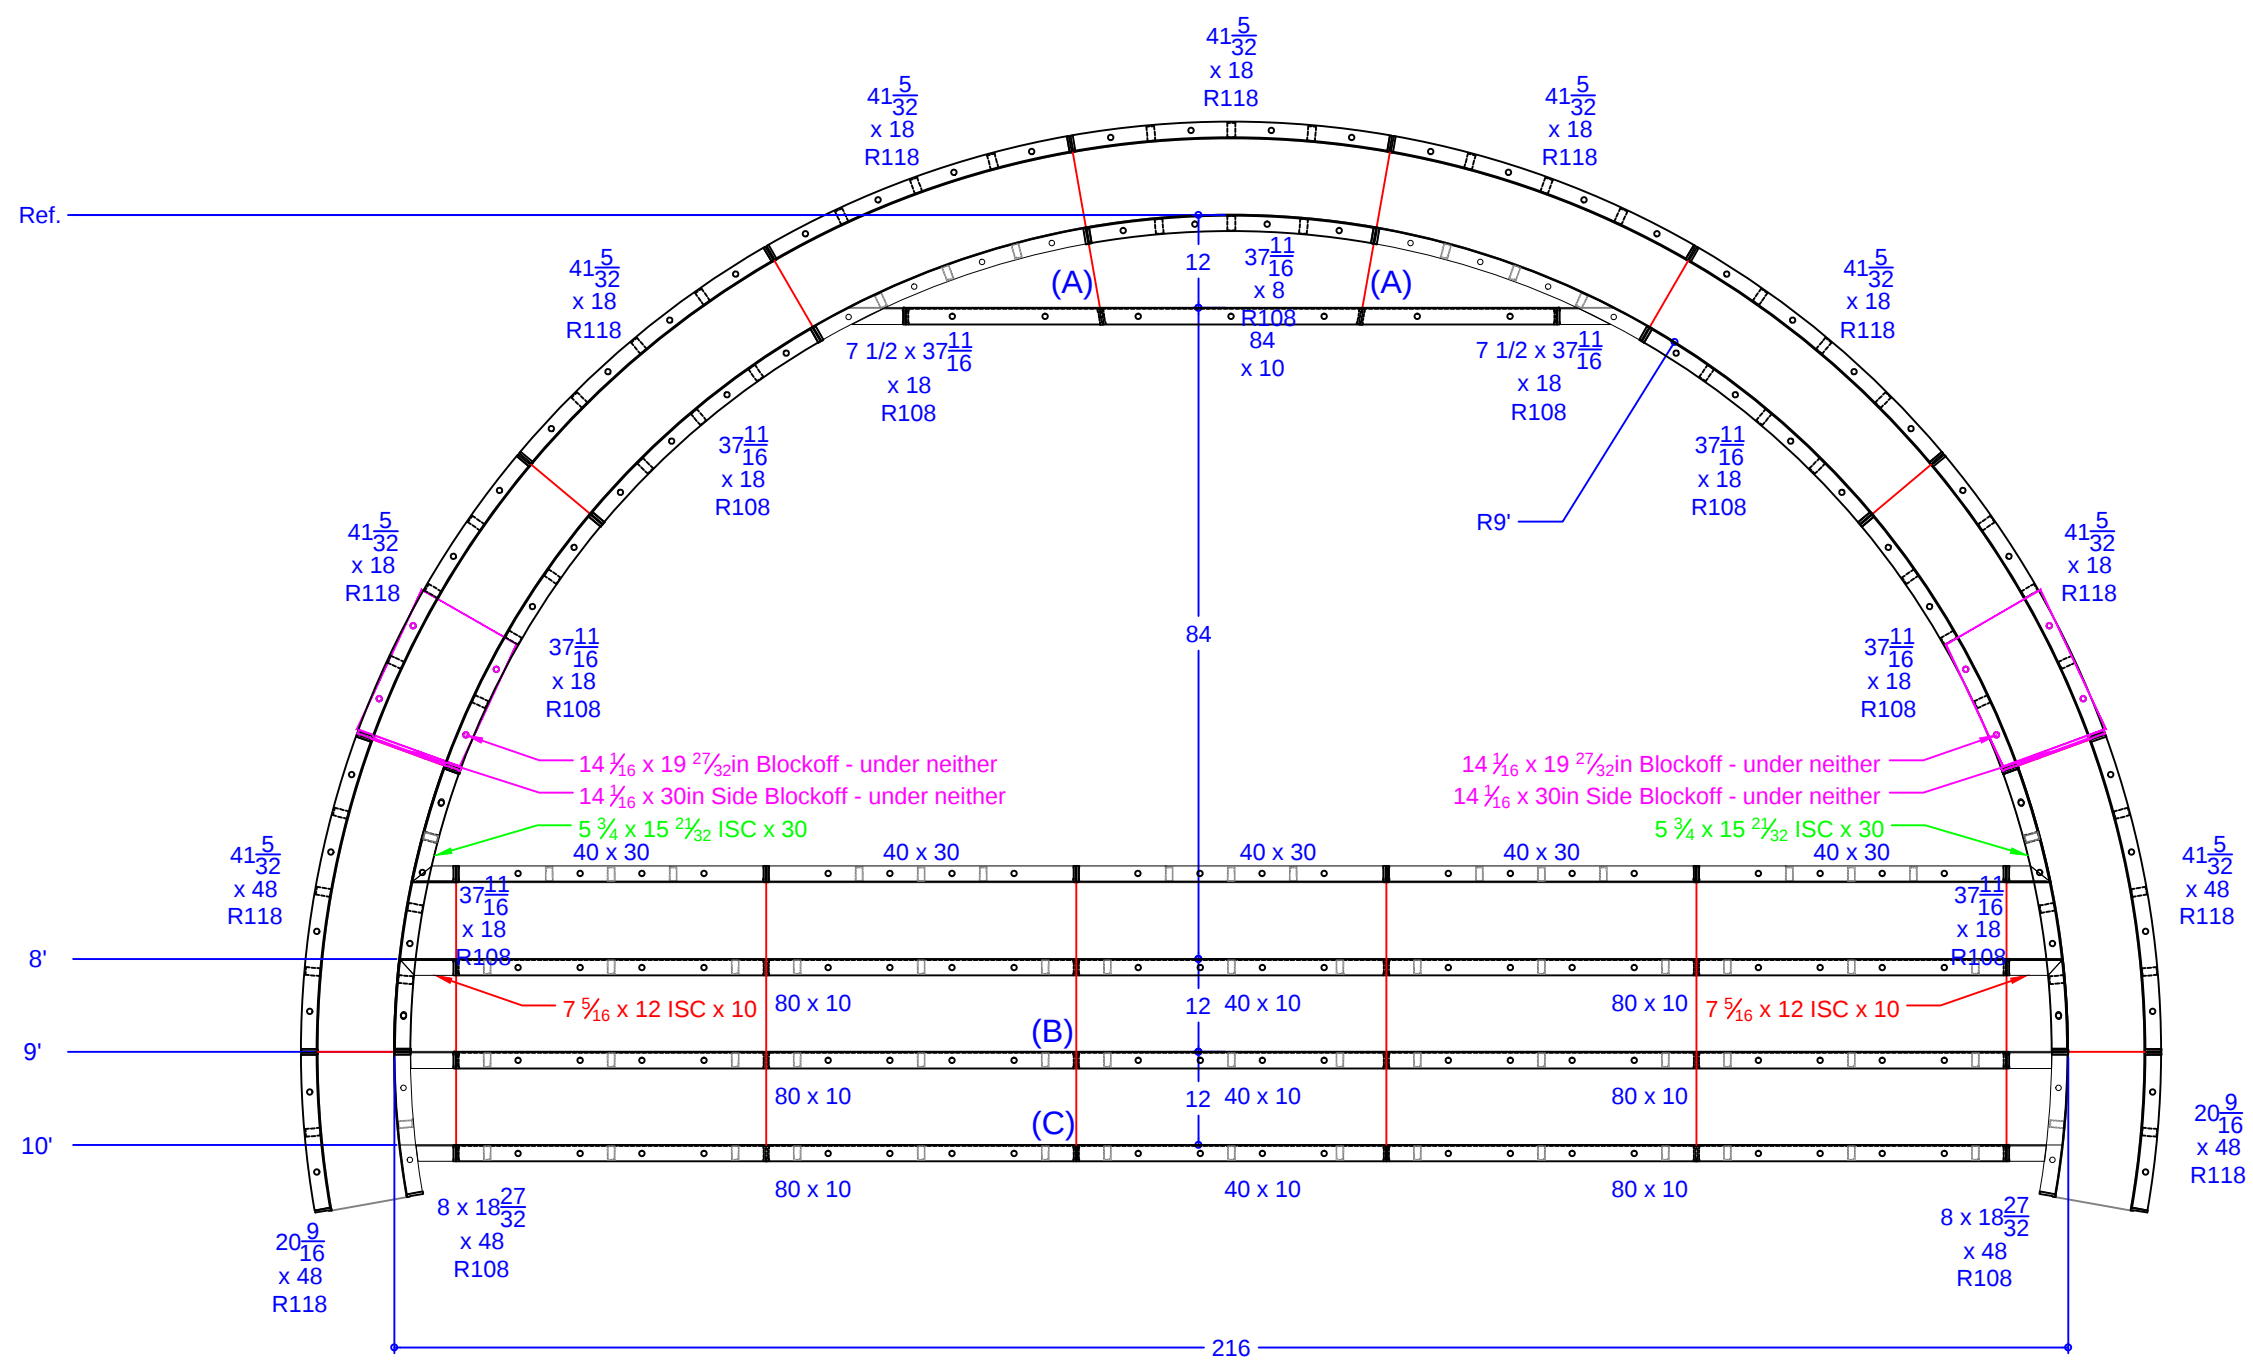

QTY.	DESCRIPTION
1	37 11/16 x 8 108R IS Panel - Top Riser
2	7 15/32 x 37 11/16 ISC Riser Side x 18 108R IS Panel
6	37 11/16 x 18 108R IS Panel
2	8 x 18 27/32 ISC Riser Side x 48 108R IS Panel
7	41 5/32 x 18 118R OS Panel
2	41 5/32 x 48 118R OS Panel
2	20 9/16 x 48 118R OS Panel
2	7 5/16 x 12 ISC x 10 108R IS Panel
2	5 3/4 x 15 21/32 ISC x 30 108R IS Panel
1	84 x 10 Riser - 2nd Top
6	80 x 10 Risers - Lower Wall
3	40 x 10 Risers - Lower Wall
5	40 x 30 Wall Panel SA
2	14 1/16 x 19 27/32 Blockoff
2	14 1/16 x 30 Blockoff

SHAH - 19 Skeba Drive, Monroe
16' x 32' - 10" Concrete Wall - Freeform
w/ 9' Radius Vinyl Covered Sun Deck / Steps
Pool Perimeter = 110'
Pool Area = 705 S. F.
Approximate Pool Gallons: 21,345 Gallons

Concrete Yards
- Pool Walls & Steps: 17 yards (16.2 exact)

SUN DECK DETAIL			
JOB #: 555043			
DATE: 06-10-2014			
SCALE: 1' = 1/2 "			
DRAWN BY: SA & LH			



SEASONAL WORLD
WE BUILD BACKYARDS!